




LOCATION PLAN
SCALE 1:1250



BLOCK PLAN
SCALE 1:500

ISSUE	DESCRIPTION
STUDIO 11 DEVELOPMENT	
Architectural Consultants	
6 VICARAGE COURT VICARAGE ROAD WOODFORD GREEN IG8 8NJ Tel: 07940593742 email: studio11development@gmail.com	
Project:	
1 The Elkins Romford RM1 4HT	
Drawing Title:	
SITE AND BLOCK PLAN	
Drawn:	Date:
Z.D	APR 26
Scales:	
AS SHOWN	
Plan No.	Issue:
101 (00)- 01	A
Status:	
☐ Preliminary drawing	
☐ Tender drawing	
☒ Working drawing	

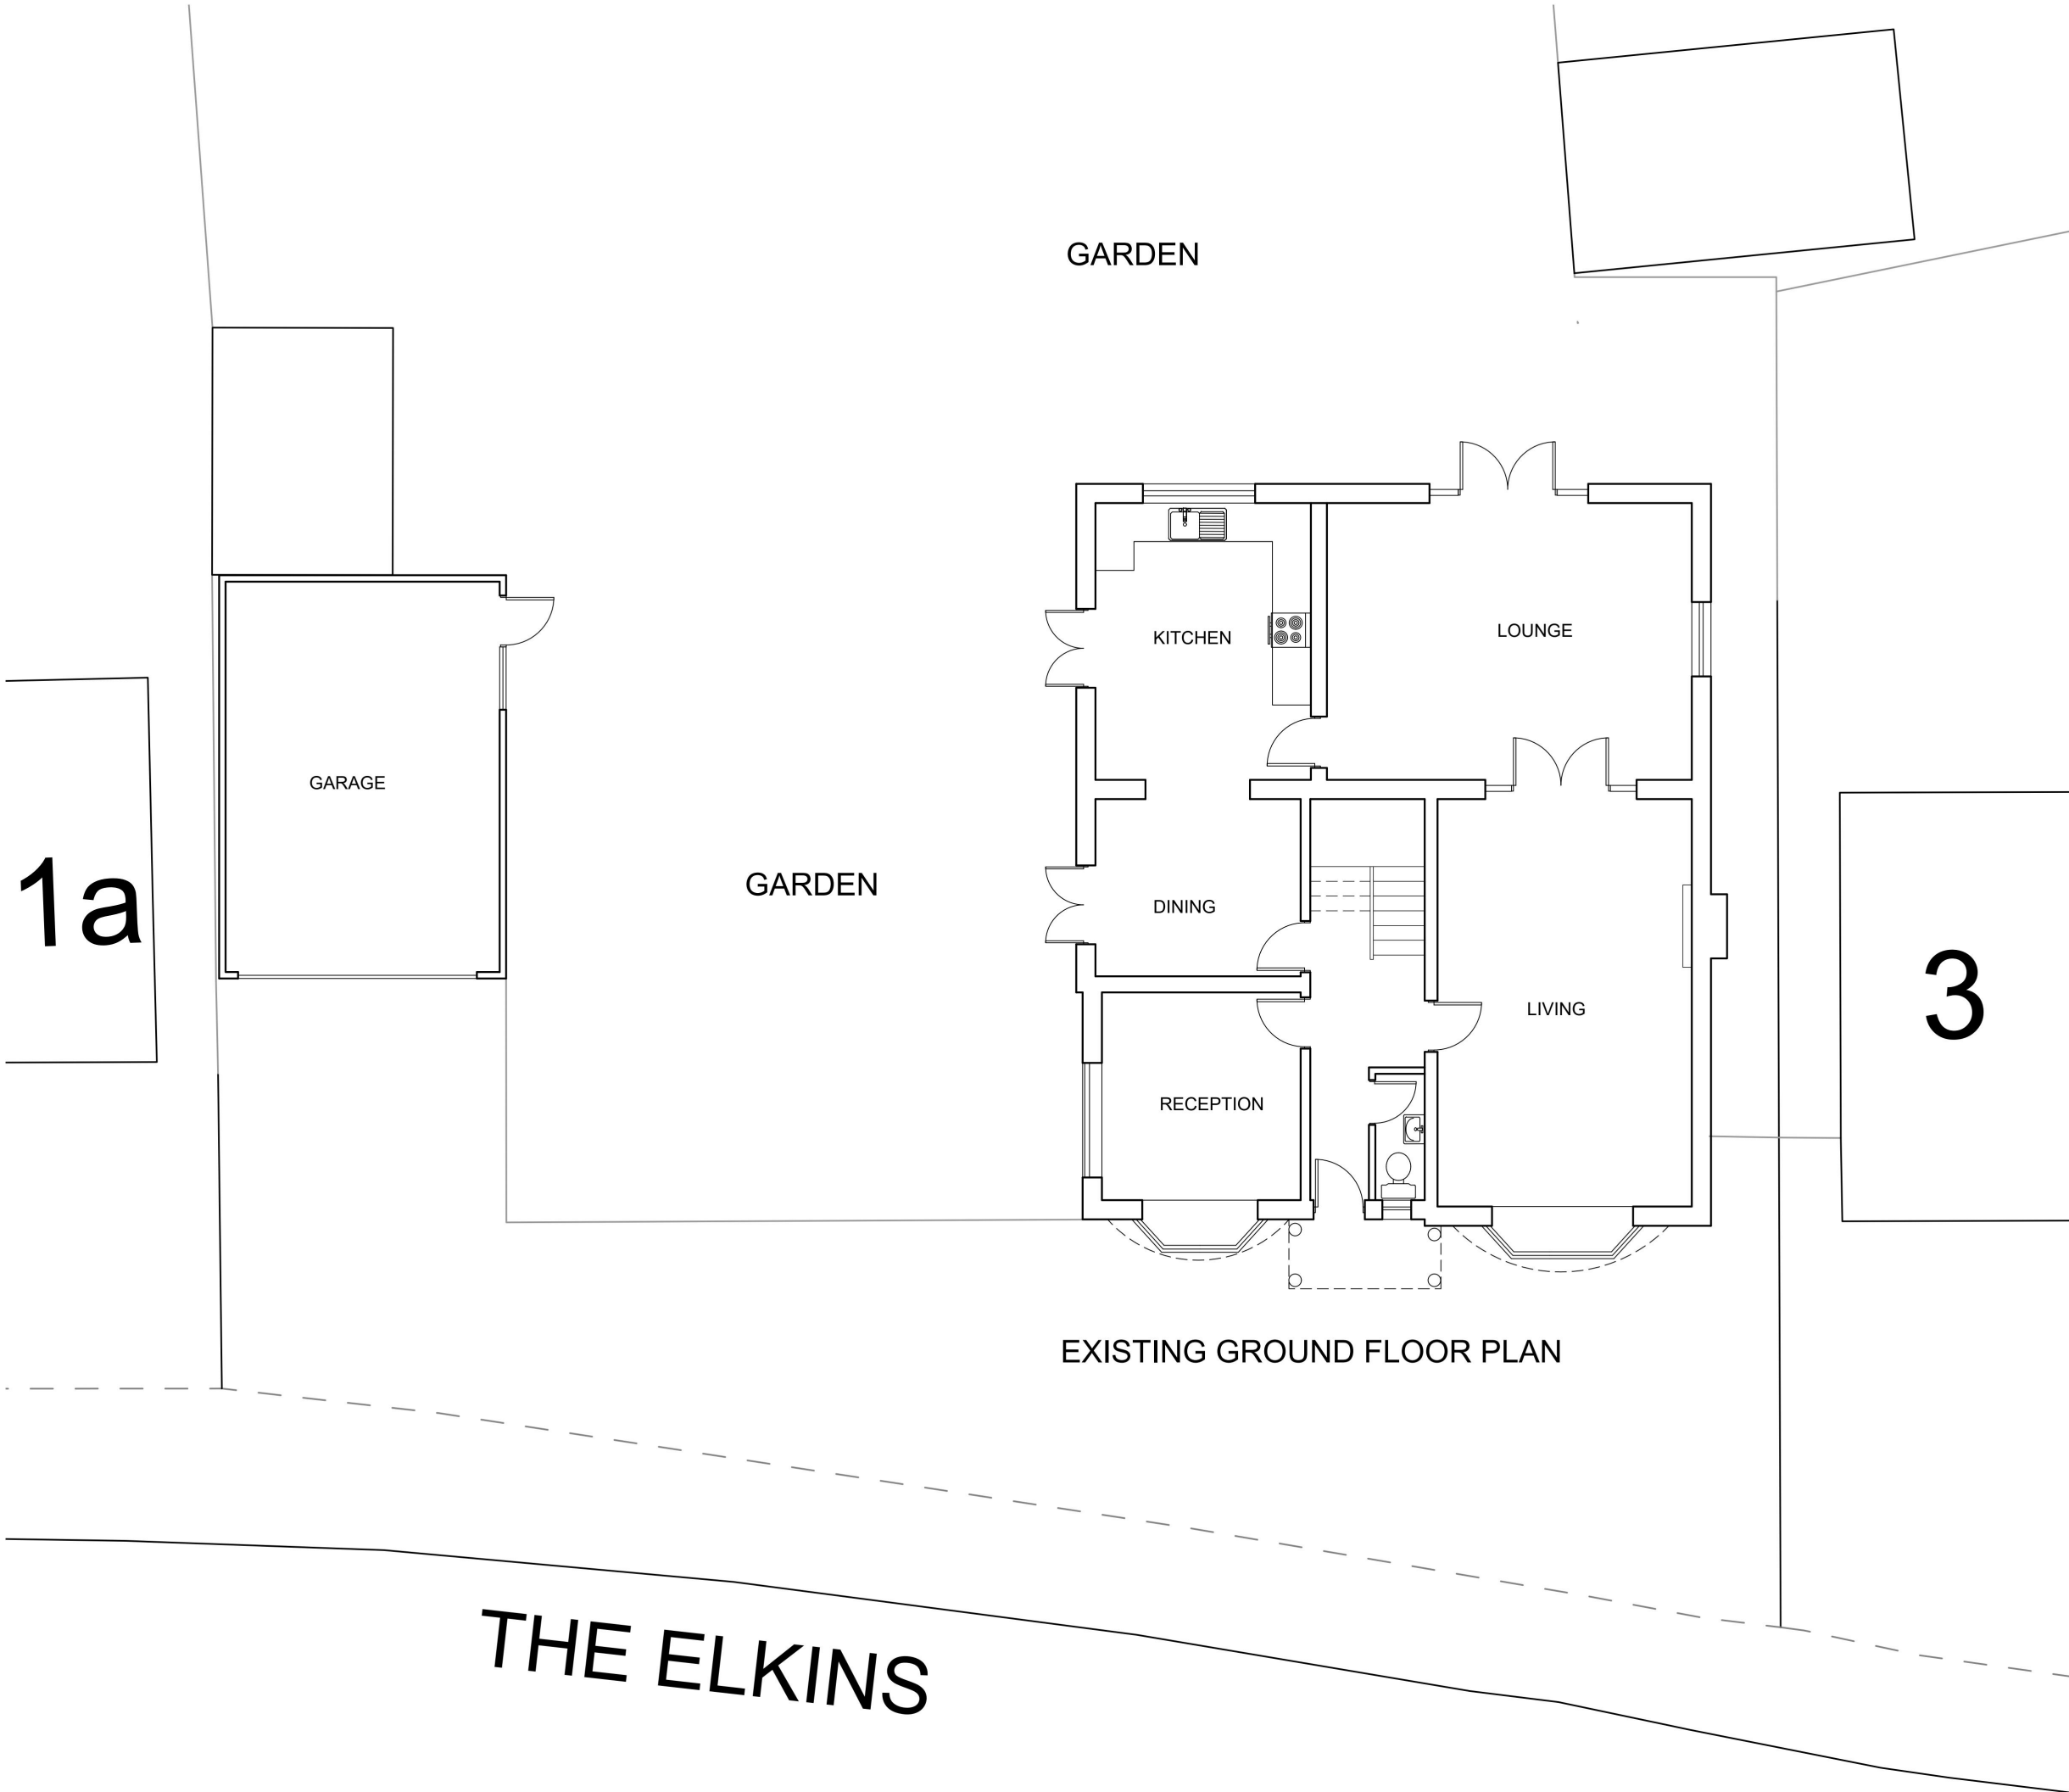

SCALE 1: 100

0 1m 2m 3m 4m 5m

NOTES:

1. This drawing is a COPYRIGHT of Studio11Development Limited.

2. All dimensions must be checked on site and Studio11Development should be informed immediately of any discrepancies prior to construction.

ISSUE	DESCRIPTION
-------	-------------

STUDIO 11 DEVELOPMENT

Architectural Consultants

6 VICARAGE COURT VICARAGE ROAD WOODFORD GREEN IG8 8NJ
Tel: 07940593742 email: studio11development@gmail.com

Project: 1 The Elkins
Romford
RM1 4HT

Drawing Title:
EXISTING PLANS

Drawn: Z.D	Date: APR 26	Scales: 1:100 @ A3
---------------	-----------------	-----------------------


Plan No. 101 (01)- 01	Issue: A	Status: ☐ Preliminary drawing ☐ Tender drawing ☒ Working drawing
--------------------------	-------------	--

SCALE 1: 100




NOTES:

1. This drawing is a COPYRIGHT of Studio11Development Limited.
2. All dimensions must be checked on site and Studio11Development should be informed immediately of any discrepancies prior to construction.

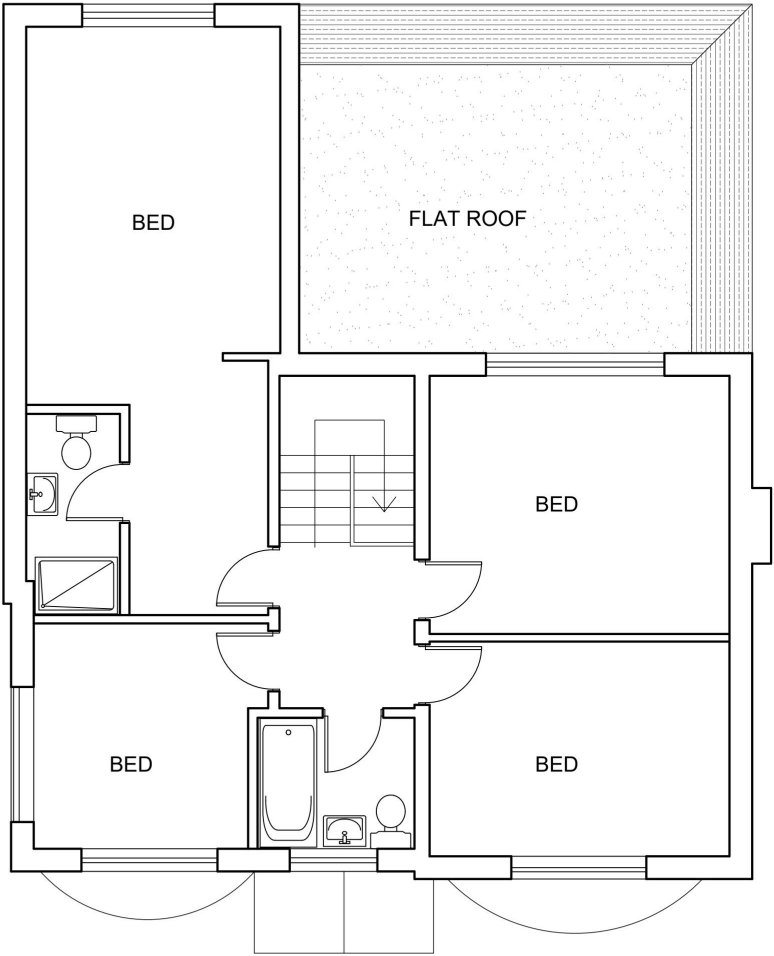

EXISTING FIRST FLOOR PLAN

ISSUE		DESCRIPTION	
STUDIO 11 DEVELOPMENT			
Architectural Consultants			
6 VICARAGE COURT VICARAGE ROAD WOODFORD GREEN IG8 8NJ Tel: 07940593742 email: studio11development@gmail.com			
Project:		1 The Elkins Romford RM1 4HT	
Drawing Title:		EXISTING PLANS	
Drawn: Z.D	Date: APR 26	Scale: 1:100 @ A3	
Plan No. 101 (01)- 02	Issue: A	Status: ☐ Preliminary drawing ☐ Tender drawing ☒ Working drawing	

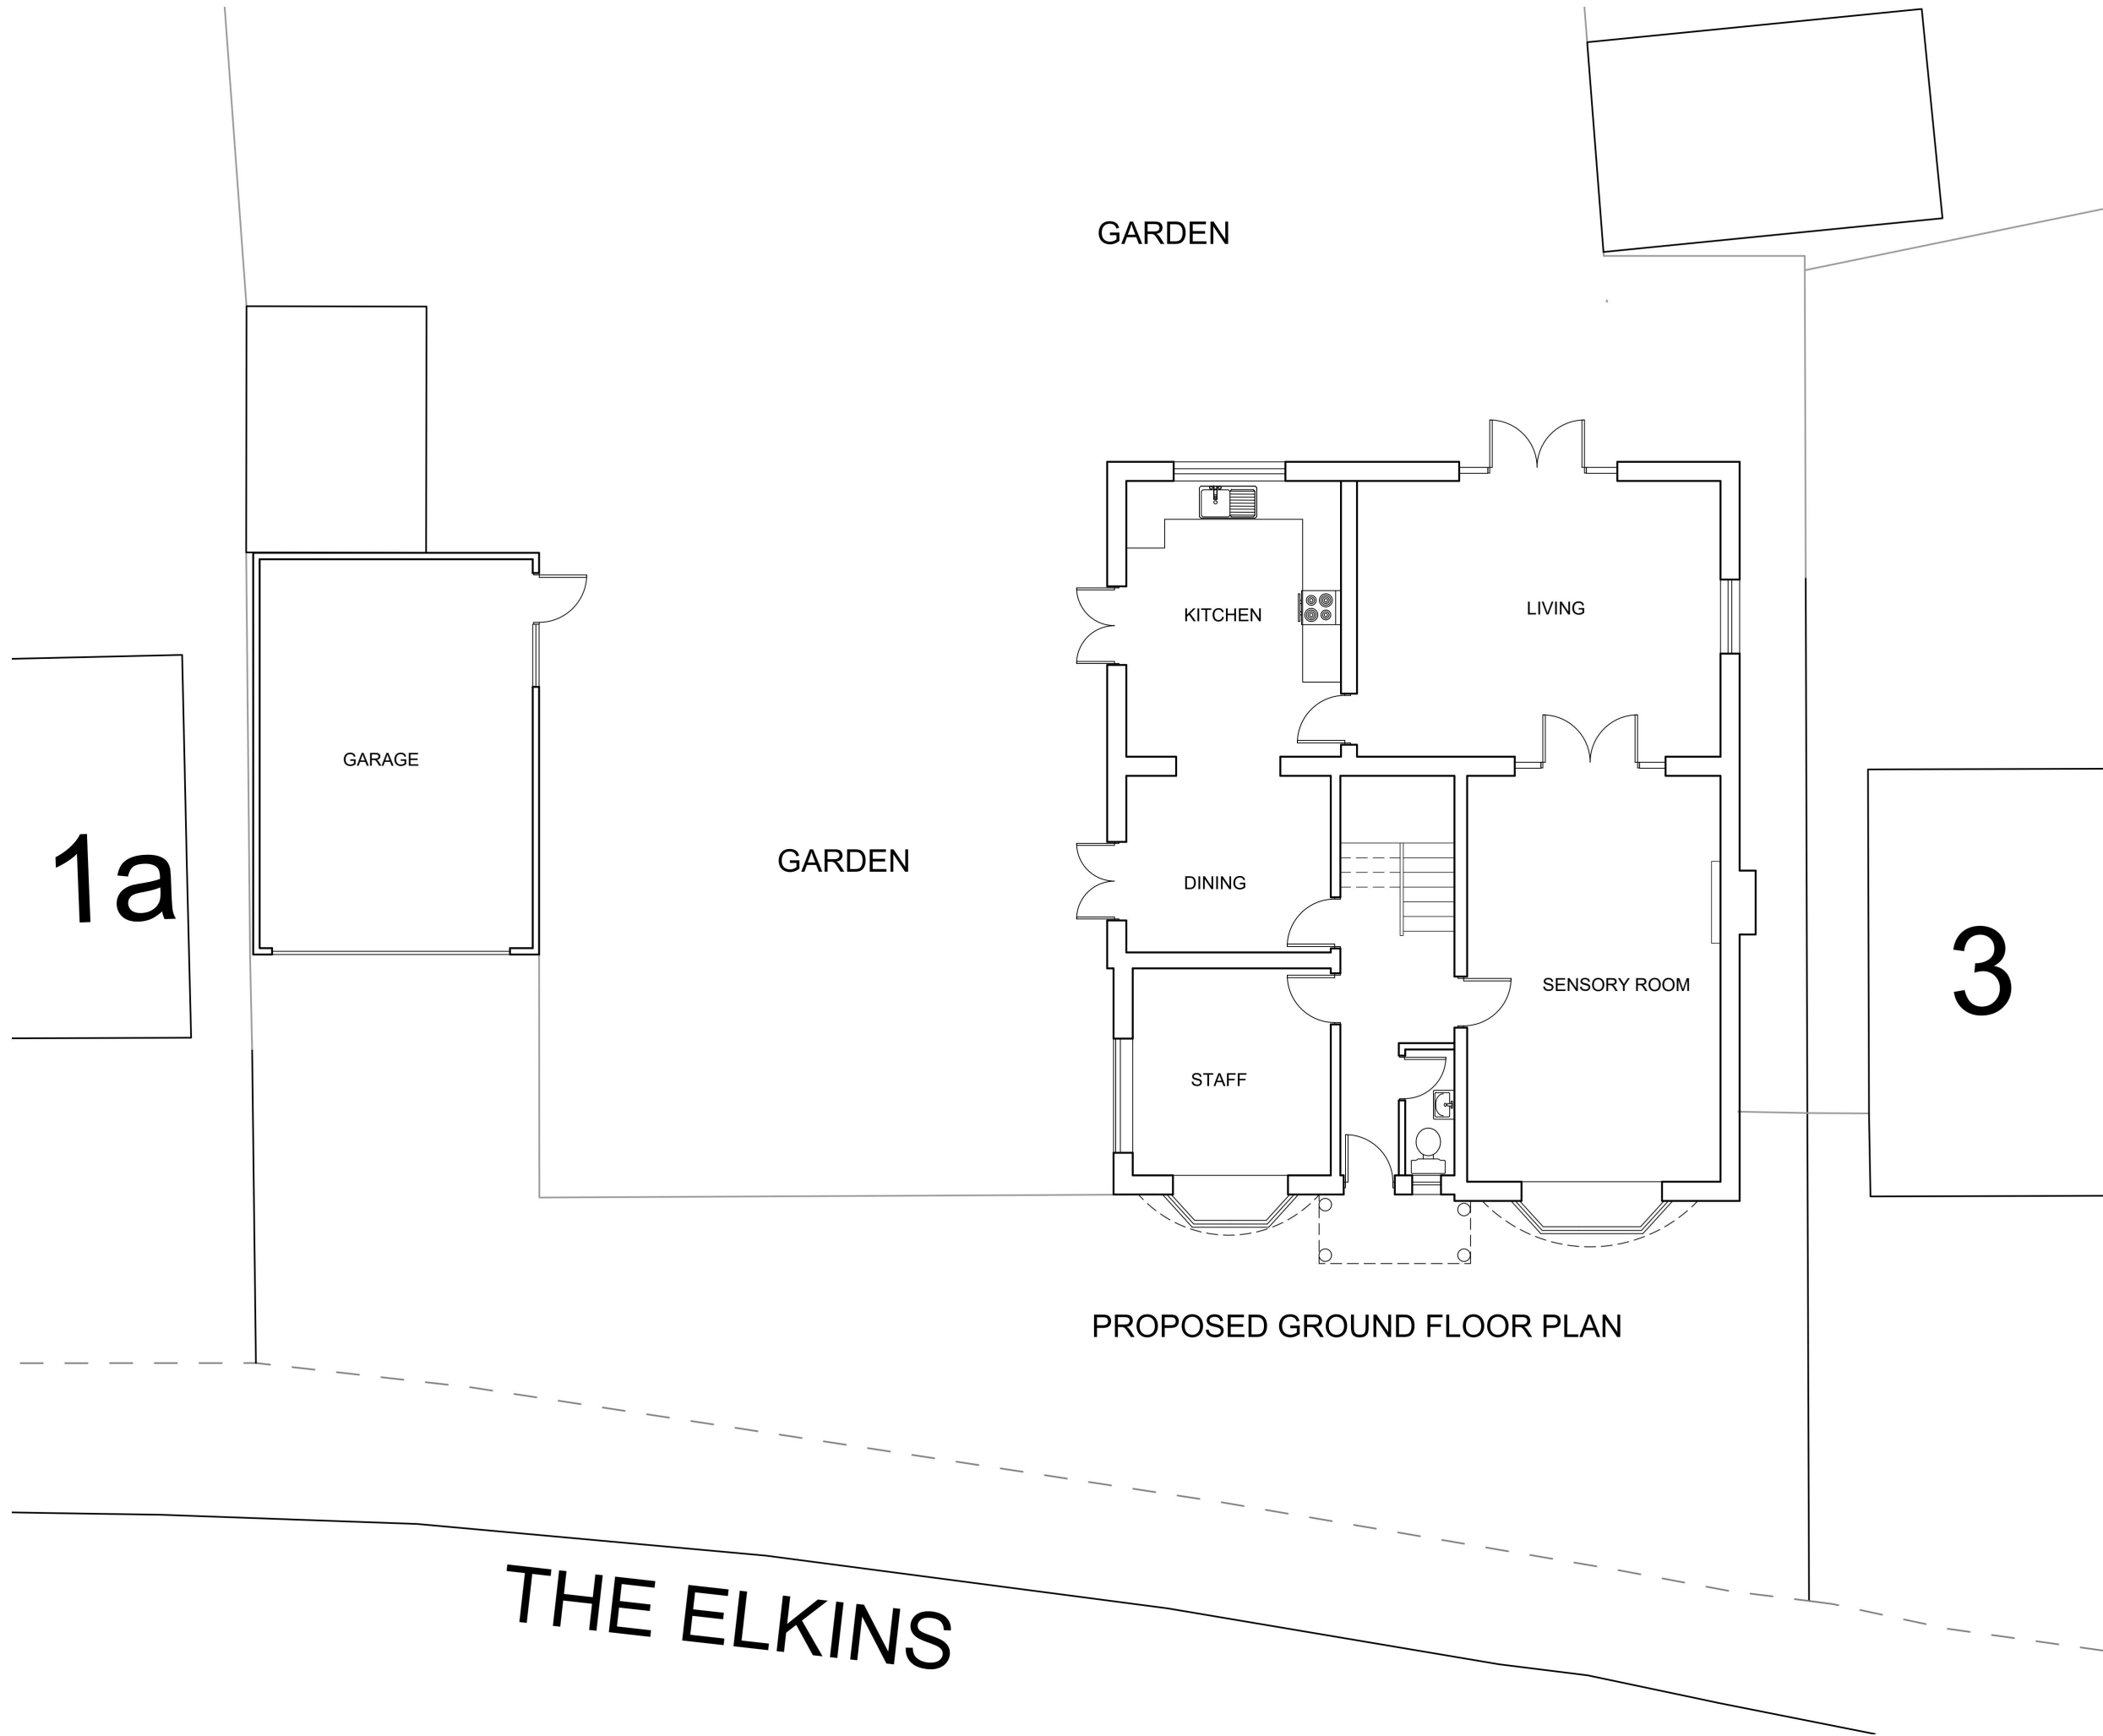


SCALE 1: 100



NOTES:

- This drawing is a COPYRIGHT of Studio11Development Limited.
- All dimensions must be checked on site and Studio11Development should be informed immediately of any discrepancies prior to construction.

ISSUE	DESCRIPTION		
STUDIO 11 DEVELOPMENT			
Architectural Consultants			
6 VICARAGE COURT VICARAGE ROAD WOODFORD GREEN IG8 8NJ Tel: 07940593742 email: studio11development@gmail.com			
Project:		1 The Elkins Romford RM1 4HT	
Drawing Title:		PROPOSED PLANS	
Drawn: Z.D	Date: APR 26	Scales: 1:100 @ A3	
Plan No. 101 (02)- 01		Issue: A	Status: ☐ Preliminary drawing ☐ Tender drawing ☐ Working drawing

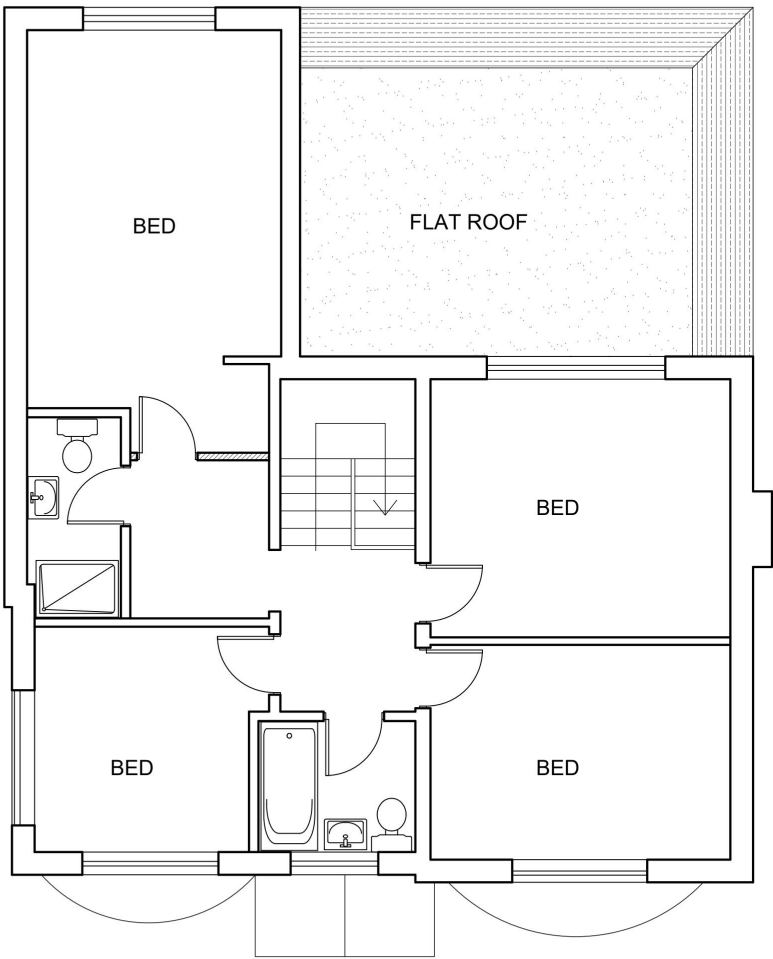

PROPOSED FIRST FLOOR PLAN

SCALE 1: 100

01m2m3m4m5m

NOTES:

1. This drawing is a COPYRIGHT of Studio11Development Limited.

2. All dimensions must be checked on site and Studio11Development should be informed immediately of any discrepancies prior to construction.

ISSUE	DESCRIPTION	
STUDIO 11 DEVELOPMENT		
Architectural Consultants		
6 VICARAGE COURT VICARAGE ROAD WOODFORD GREEN IG8 8NJ Tel: 07940593742 email: studio11development@gmail.com		
Project:	1 The Elkins Romford RM1 4HT	
Drawing Title:	PROPOSED PLANS	
Drawn: Z.D	Date: APR 26	Scales: 1:100 @ A3
Plan No. 101 (02)- 02	Issue: A	Status: ☐ Preliminary drawing ☐ Tender drawing ☒ Working drawing