




PRE-EXISTING GROUND FLOOR PLAN
Scale 1:100

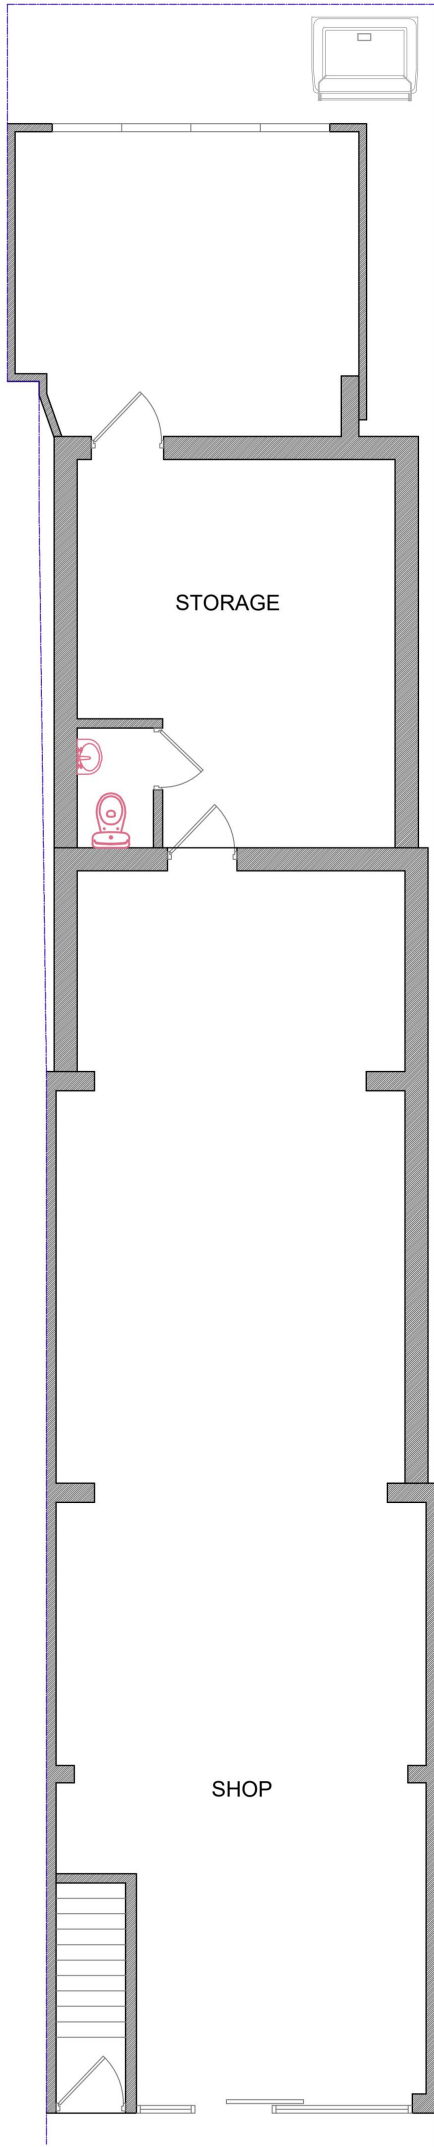


EXISTING/PROPOSED GROUND
FLOOR PLAN 01
Scale 1:100

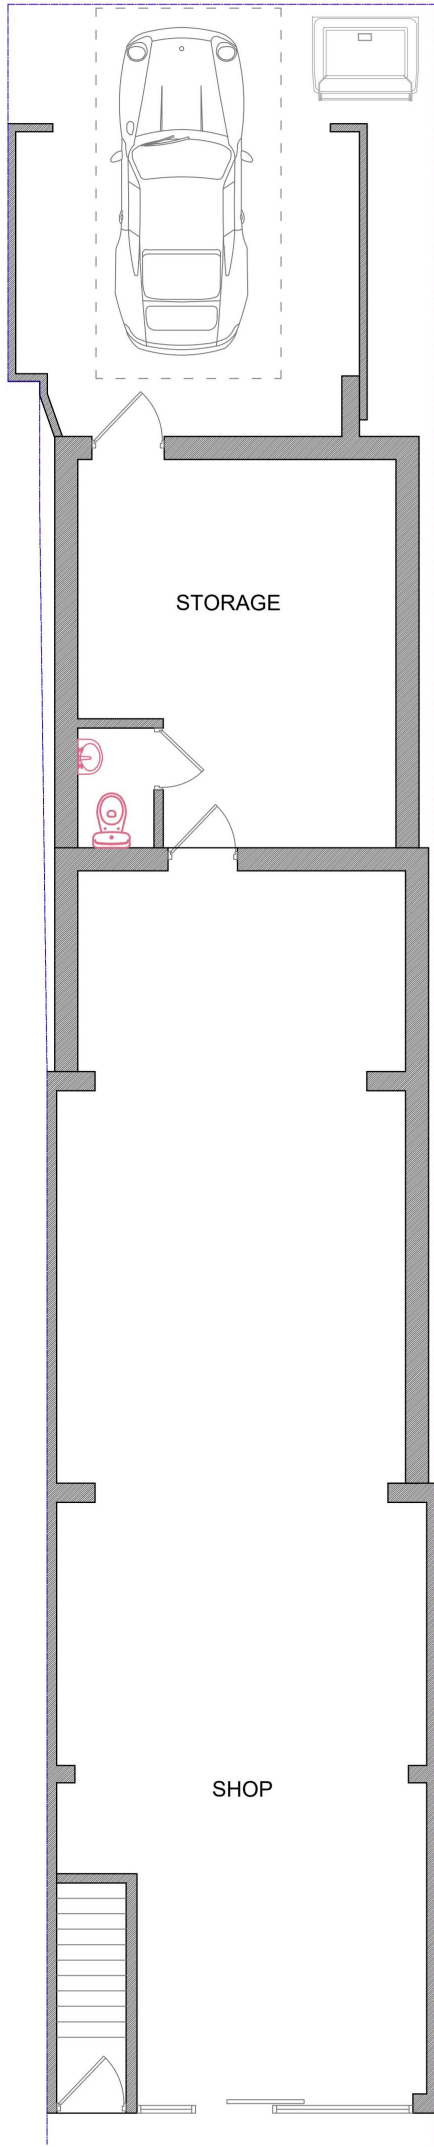

EXISTING/PROPOSED GROUND
FLOOR PLAN 02
Scale 1:100

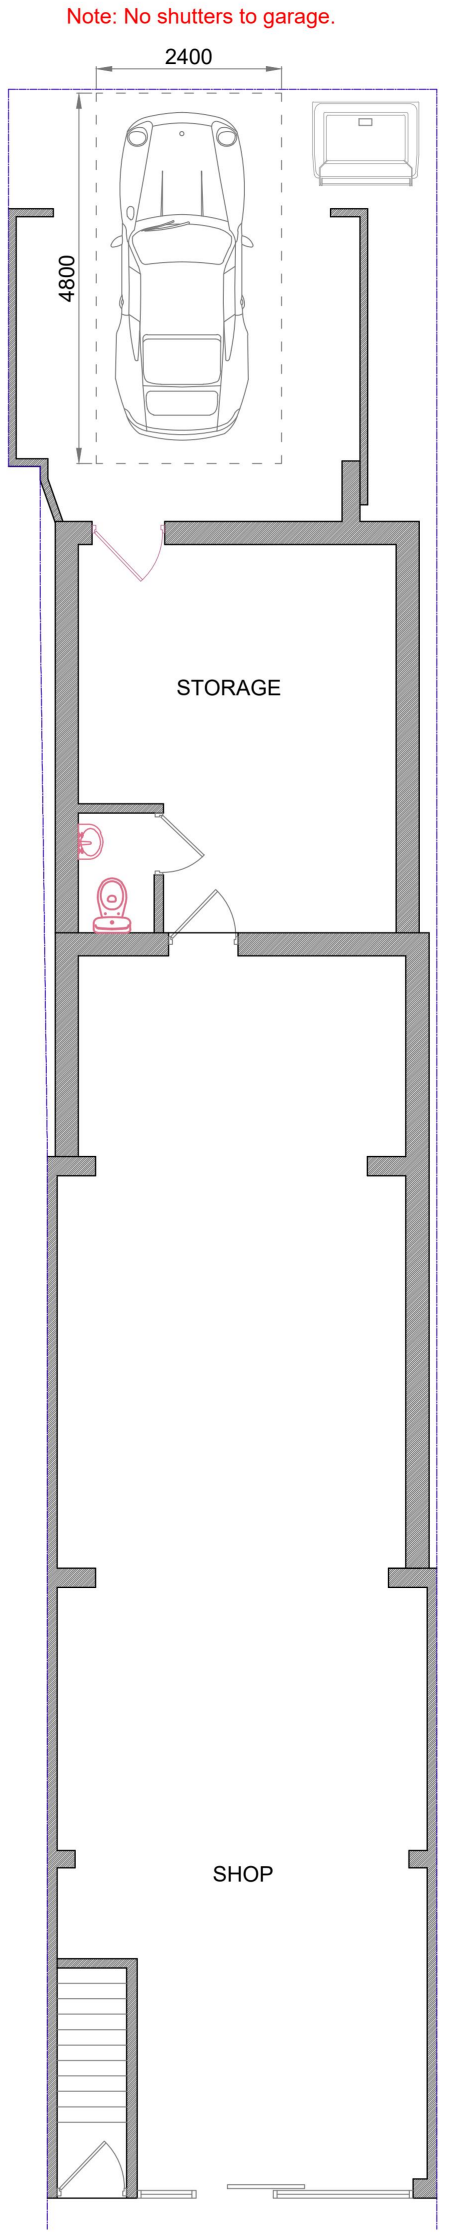

APPROVED GROUND FLOOR
PLAN (P1052.25)
Scale 1:100

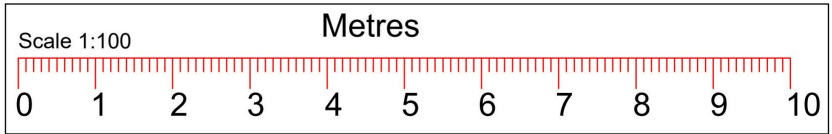


TITLE: RETENTION OF THE GARAGE
SHUTTER (RETROSPECTIVE)

NAME :
ADDRESS : 80 BRENTWOOD ROAD,
ROMFORD,
RM1 2EL.




IMPORTANT NOTE:
1.This drawing is copyright of MKM ARCHI DESIGN LTD. This can be used for any purposes, if it is issued/submitted by us only.
2.Contractor/Builder to check all dimensions on site before commencement of any works, any discrepancies to be notified to us in writing.
3.All works shall comply with the latest Building Regulations & be to the satisfaction of the Local Authority.
4.Materials shall be suitable for the purpose for which they are used & the quality shall not be lower than that defined in the relevant British standards.
5.The structural beam sizes shown on this drawing shall be installed once the beam sizes and structural calculations are approved by the Local Authority. Any changes to beam length and bearing plate/ bearing pier sizes to be confirmed with our engineer.


Contact: M.Mathu(BSc, MSc Civil Engineering)
Tel : 07515365953 Web:mkmdesigns.co.uk
Email: mathu_eng@yahoo.co.uk

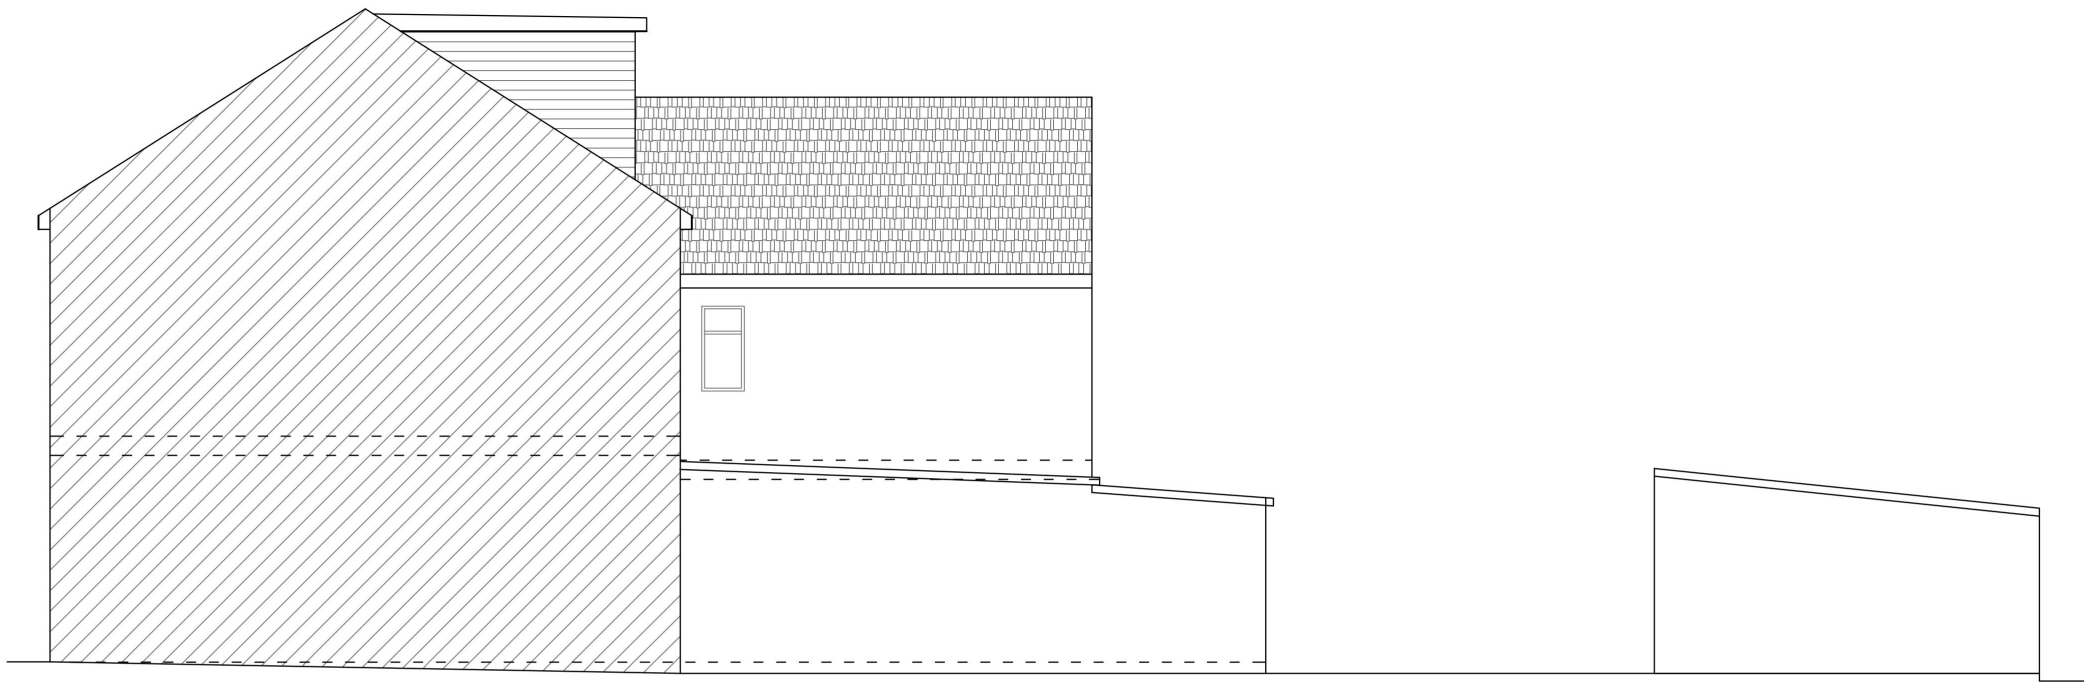


PRE-EXISTING SIDE ELEVATION 01
Scale 1:100

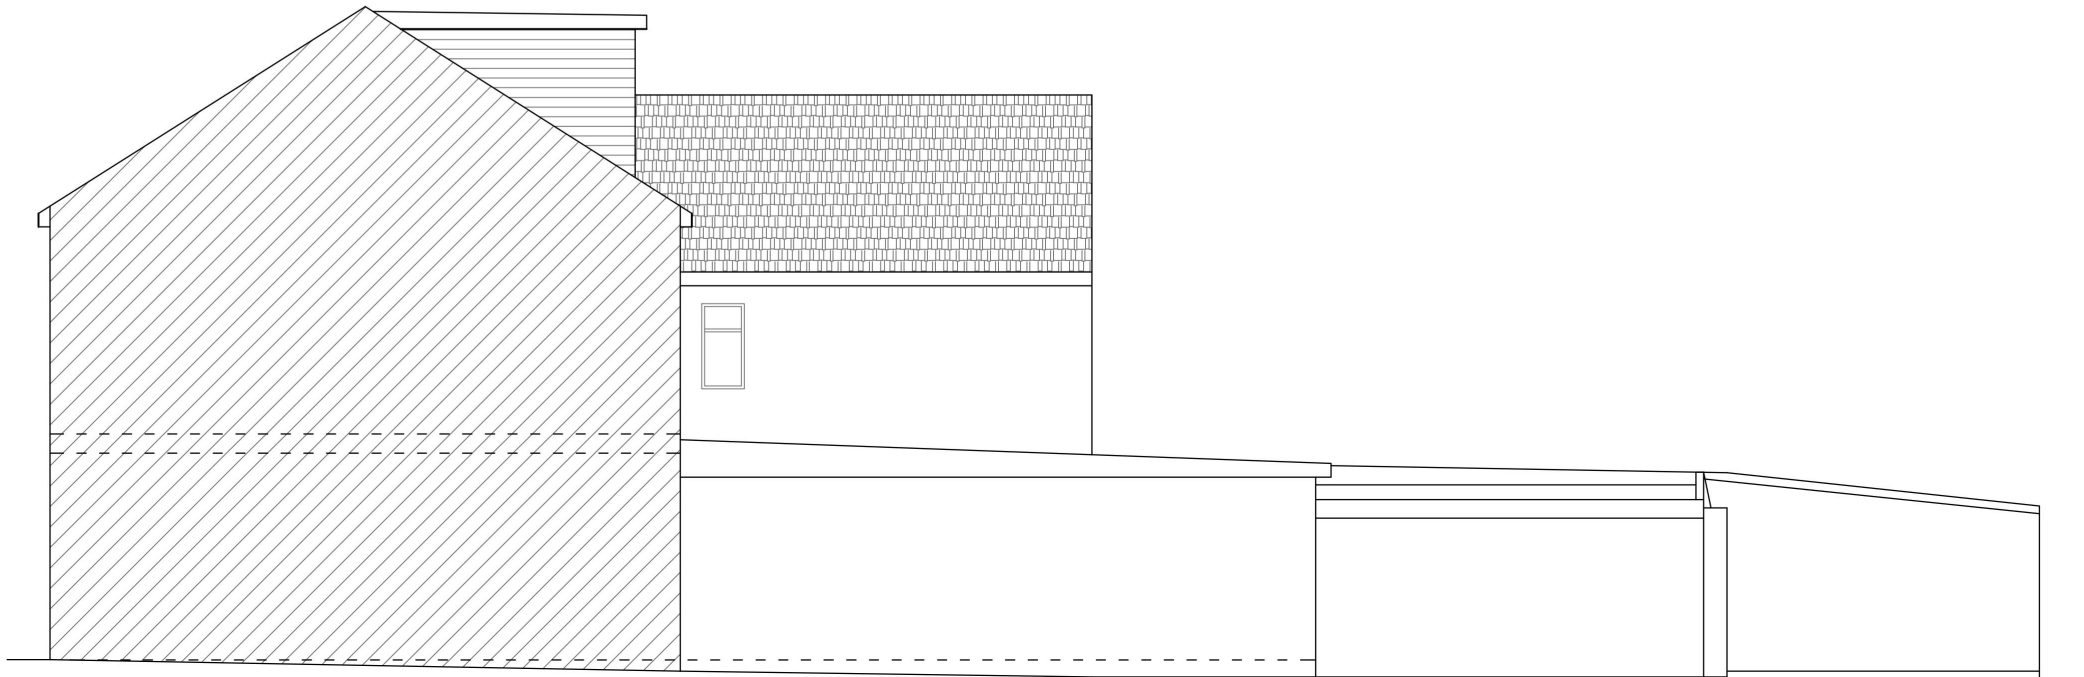

EXISTING/PROPOSED SIDE ELEVATION 01
Scale 1:100

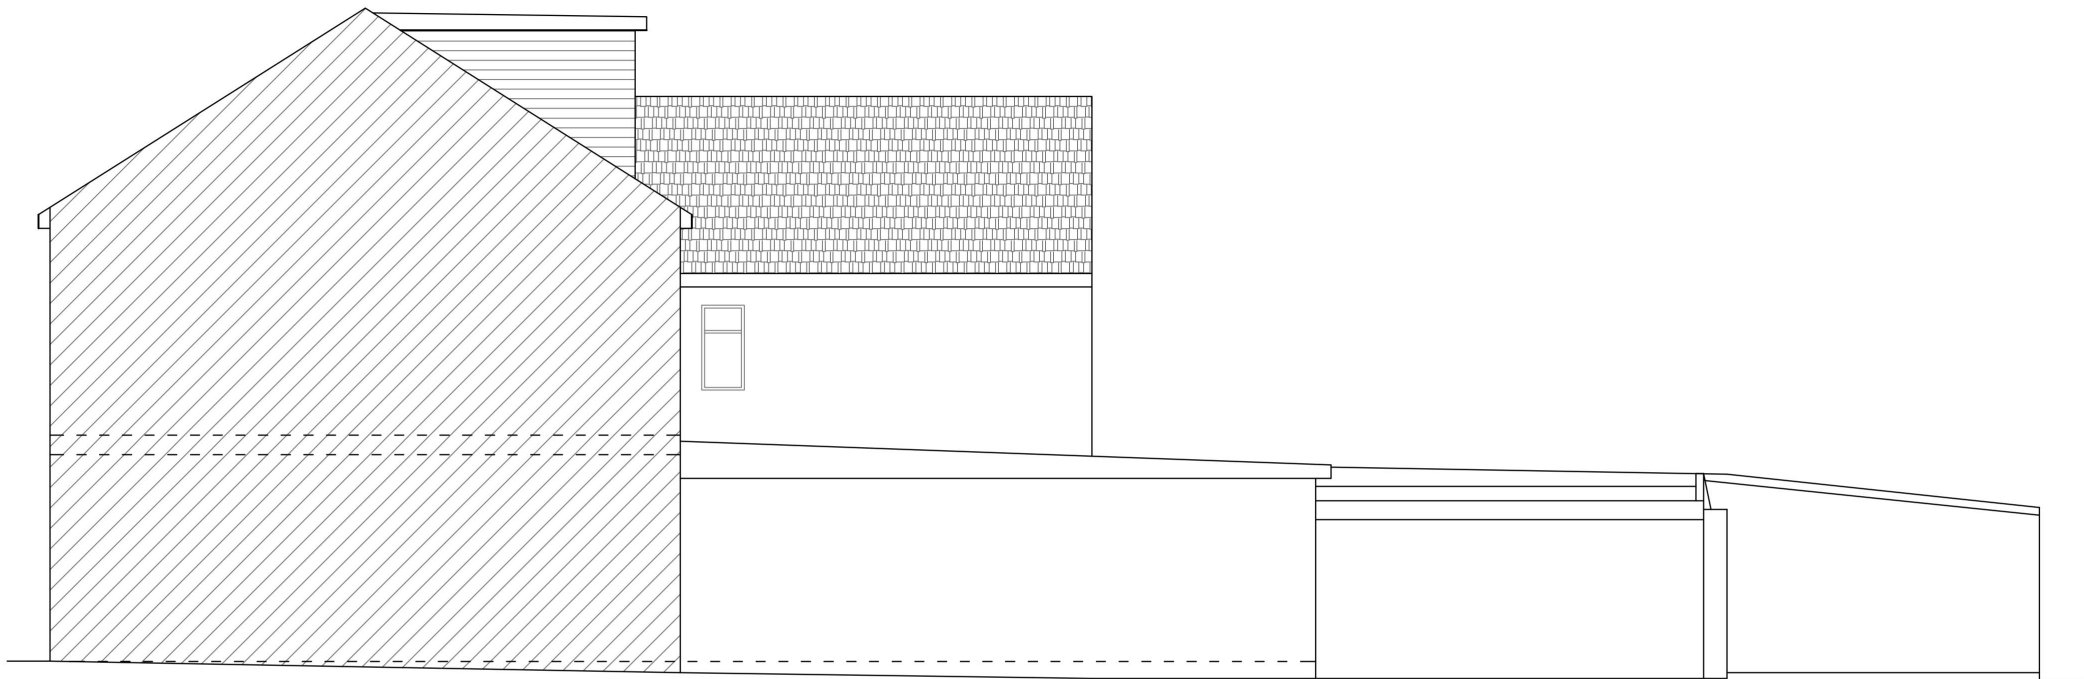

APPROVED SIDE ELEVATION 01 (P1052.25)
Scale 1:100

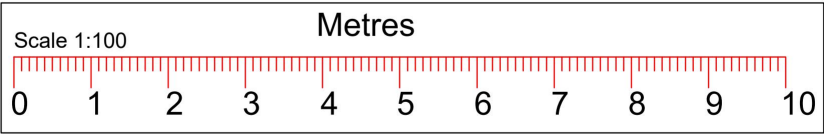


TITLE: RETENTION OF THE GARAGE
SHUTTER (RETROSPECTIVE)

NAME :
ADDRESS : 80 BRENTWOOD ROAD,
ROMFORD,
RM1 2EL.




Contact: M.Mathu(BSc, MSc Civil Engineering)
Tel : 07515365953 Web:mkmdesigns.co.uk
Email: mathu_eng@yahoo.co.uk

IMPORTANT NOTE:
1.This drawing is copyright of MKM ARCHI DESIGN LTD. This can be used for any purposes, if it is issued/submitted by us only.
2.Contractor/Builder to check all dimensions on site before commencement of any works, any discrepancies to be notified to us in writing.
3.All works shall comply with the latest Building Regulations & be to the satisfaction of the Local Authority.
4.Materials shall be suitable for the purpose for which they are used & the quality shall not be lower than that defined in the relevant British standards.
5.The structural beam sizes shown on this drawing shall be installed once the beam sizes and structural calculations are approved by the Local Authority. Any changes to beam length and bearing plate/ bearing pier sizes to be confirmed with our engineer.

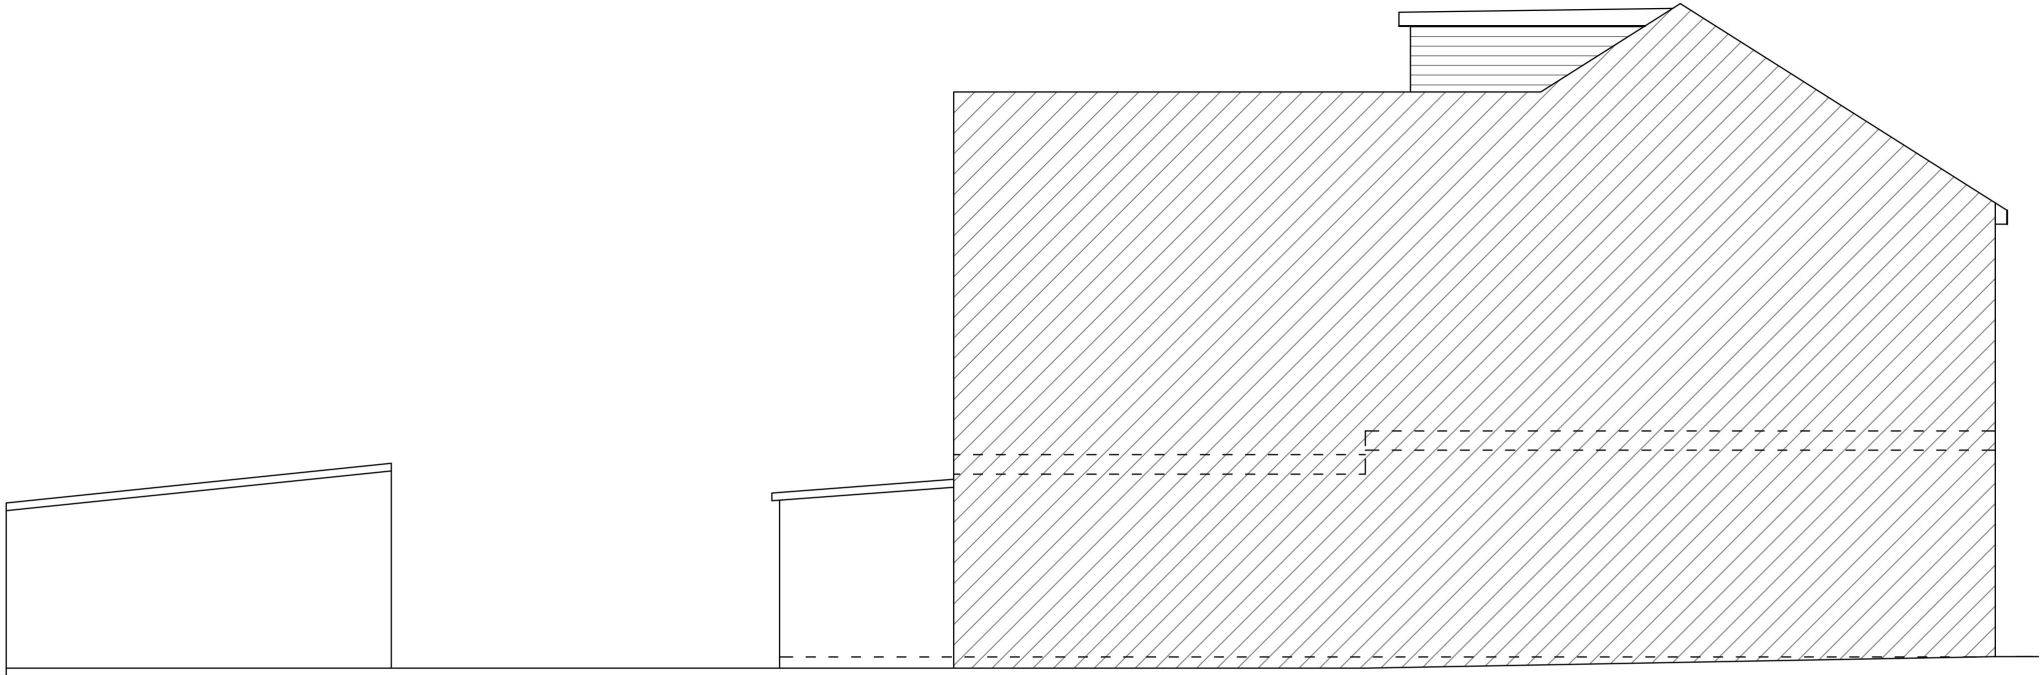


PRE-EXISTING SIDE ELEVATION 02
Scale 1:100

Note:
The materials used in any exterior work to be of a similar appearance to those used in the construction of the exterior of the existing building.

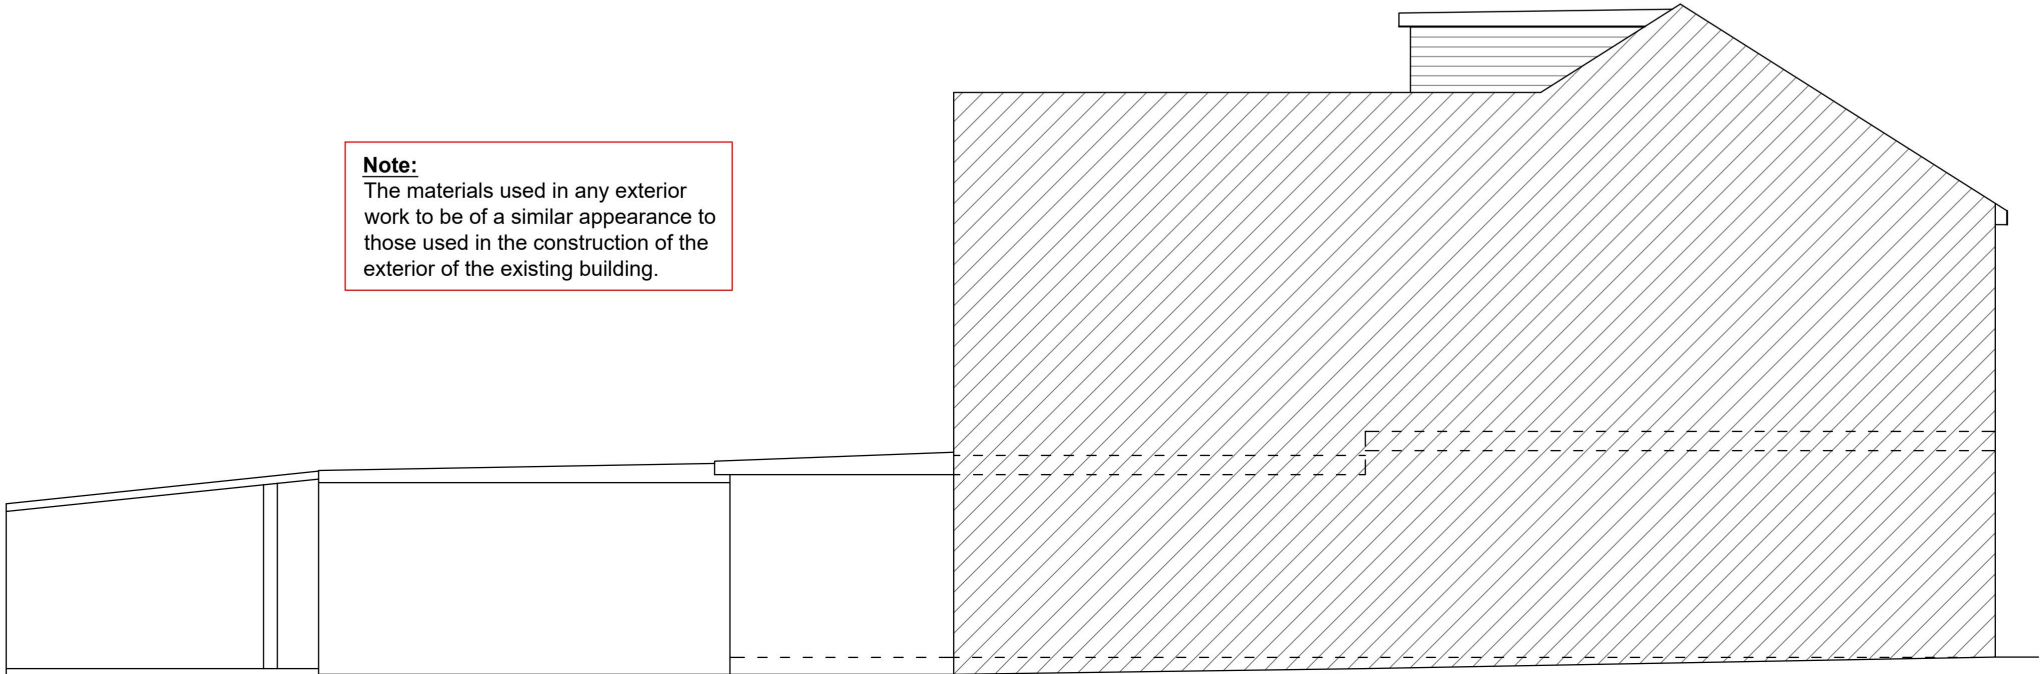


EXISTING/PROPOSED SIDE ELEVATION 02
Scale 1:100

Note:
The materials used in any exterior work to be of a similar appearance to those used in the construction of the exterior of the existing building.

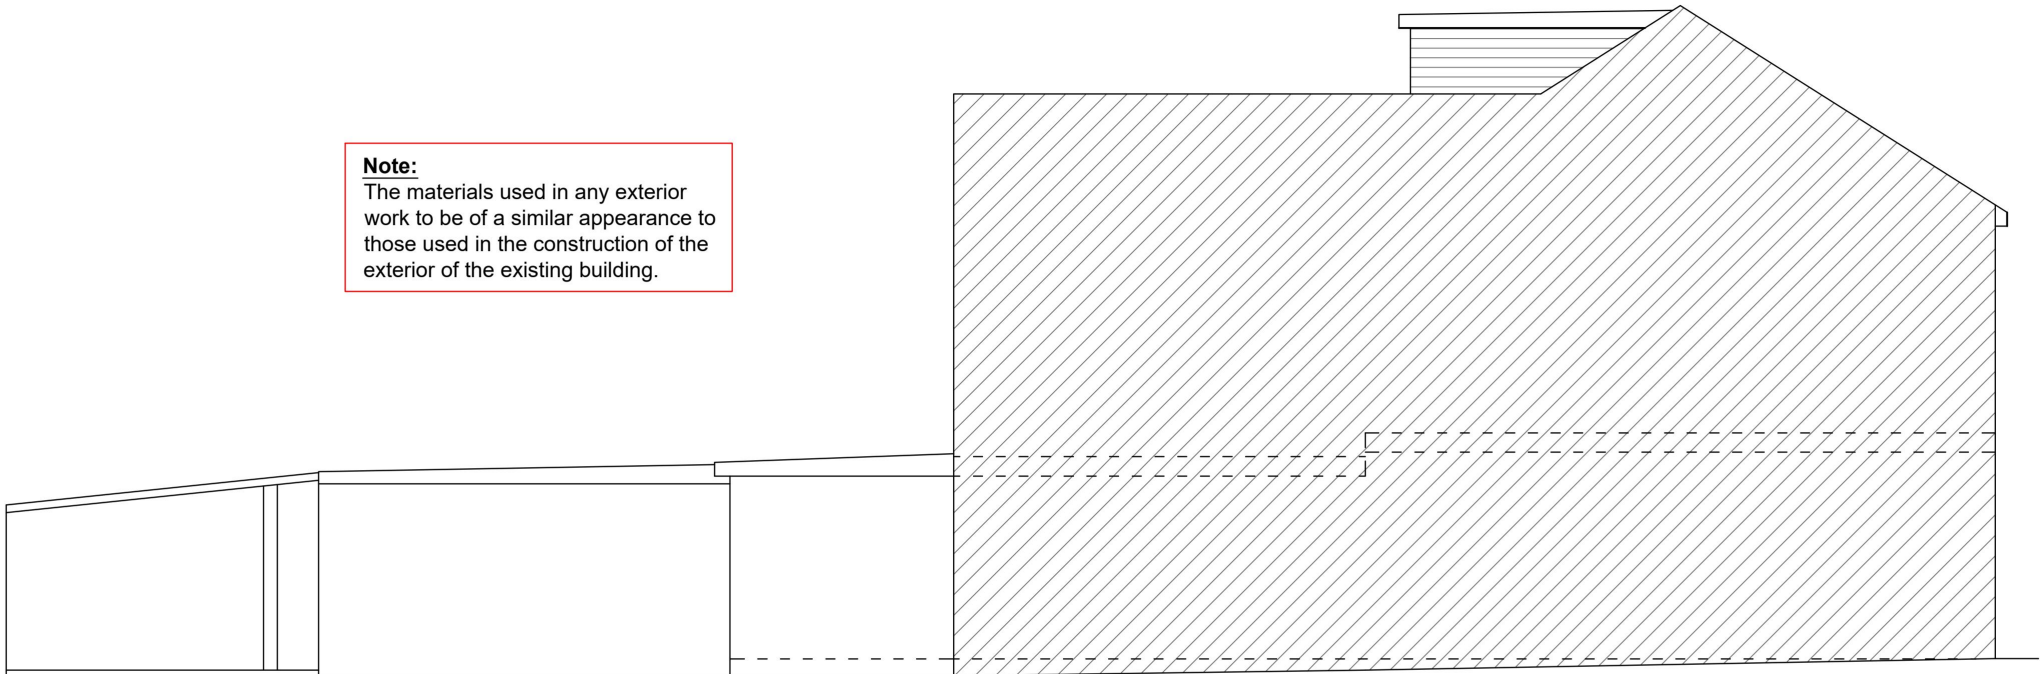

APPROVED SIDE ELEVATION 02 (P1052.25)
Scale 1:100

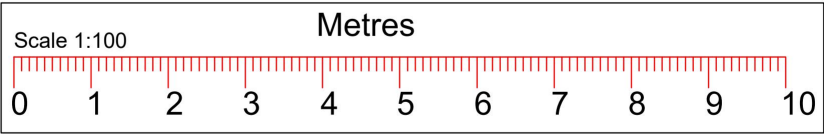


TITLE: RETENTION OF THE GARAGE
SHUTTER (RETROSPECTIVE)

NAME :
ADDRESS : 80 BRENTWOOD ROAD,
ROMFORD,
RM1 2EL.




Contact: M.Mathu(BSc, MSc Civil Engineering)
Tel : 07515365953 Web:mkmdesigns.co.uk
Email: mathu_eng@yahoo.co.uk


IMPORTANT NOTE:
1.This drawing is copyright of MKM ARCHI DESIGN LTD. This can be used for any purposes, if it is issued/submitted by us only.
2.Contractors/Builder to check all dimensions on site before commencement of any works, any discrepancies to be notified to us in writing.
3.All works shall comply with the latest Building Regulations & be to the satisfaction of the Local Authority.
4.Materials shall be suitable for the purpose for which they are used & the quality shall not be lower than that defined in the relevant British standards.
5.The structural beam sizes shown on this drawing shall be installed once the beam sizes and structural calculations are approved by the Local Authority. Any changes to beam length and bearing plate/ bearing pier sizes to be confirmed with our engineer.

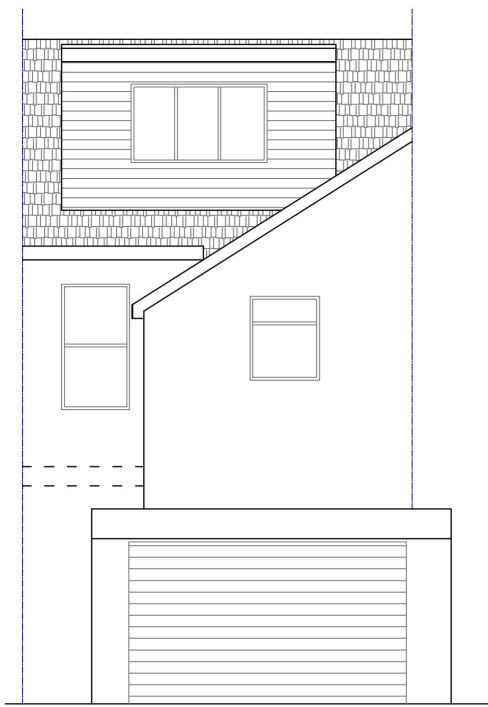


PRE-EXISTING REAR ELEVATION
Scale 1:100

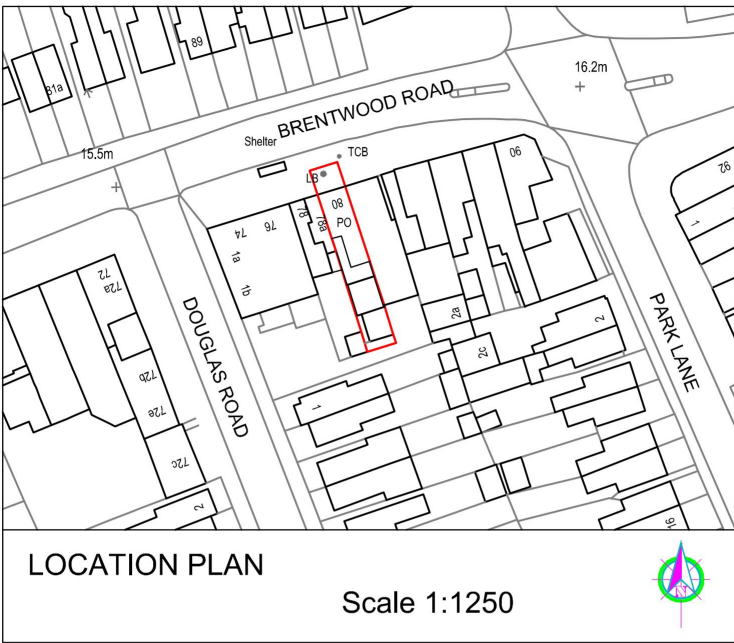


LOCATION PLAN
Scale 1:1250

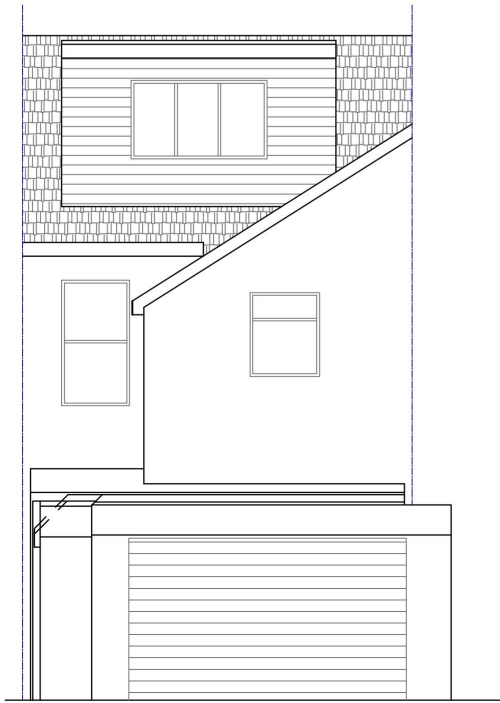


EXISTING/PROPOSED
REAR ELEVATION 01
Scale 1:100

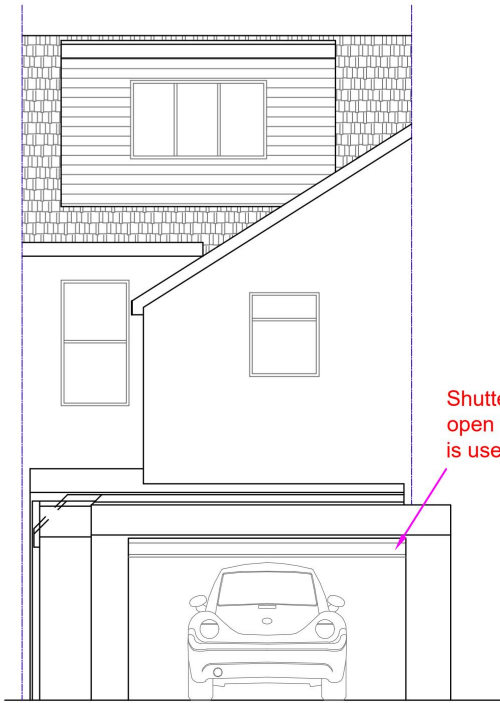


EXISTING/PROPOSED
REAR ELEVATION 02
Scale 1:100

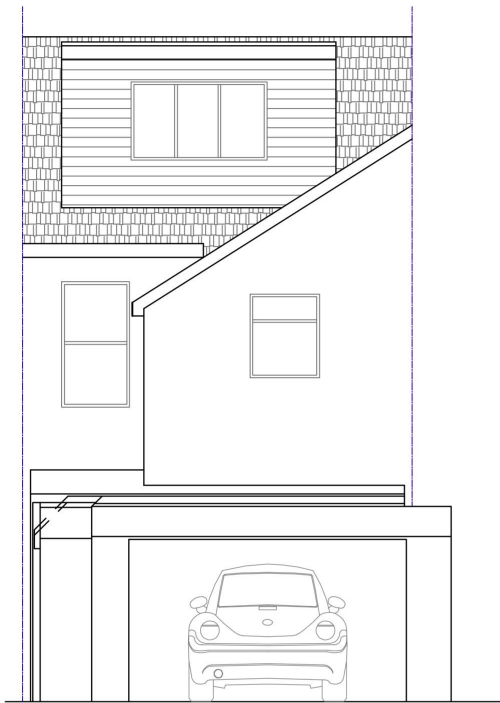

APPROVED REAR
ELEVATION (P1052.25)
Scale 1:100

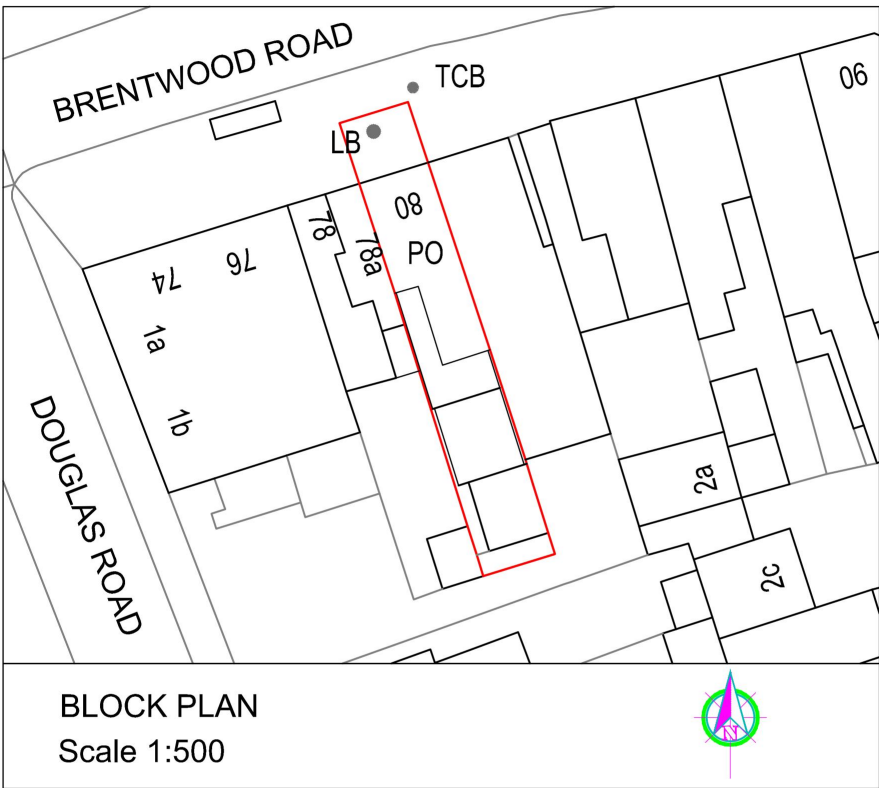

BLOCK PLAN
Scale 1:500

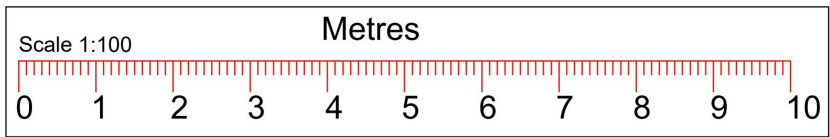

TITLE: RETENTION OF THE GARAGE
SHUTTER (RETROSPECTIVE)

NAME :
ADDRESS : 80 BRENTWOOD ROAD,
ROMFORD,
RM1 2EL.



IMPORTANT NOTE:
1. This drawing is copyright of MKM ARCHI DESIGN LTD. This can be used for any purposes, if it is issued/submitted by us only.
2. Contractor/Builder to check all dimensions on site before commencement of any works, any discrepancies to be notified to us in writing.
3. All works shall comply with the latest Building Regulations & be to the satisfaction of the Local Authority.
4. Materials shall be suitable for the purpose for which they are used & the quality shall not be lower than that defined in the relevant British standards.
5. The structural beam sizes shown on this drawing shall be installed once the beam sizes and structural calculations are approved by the Local Authority. Any changes to beam length and bearing plate/ bearing pier sizes to be confirmed with our engineer.

Drg No : ARC/25/BRE80/PL32 Page : 04/04 Drwn By: M.Mathu Date : 17/04/2026 Scale : Shown@A3

Contact: M.Mathu(BSc, MSc Civil Engineering)
Tel : 07515365953 Web: mkmdesigns.co.uk
Email: mathu_eng@yahoo.co.uk