




Ordnance Survey, (c) Crown Copyright 2021. All rights reserved. Licence number 100022432


01

SITEPLAN
1:500@A3

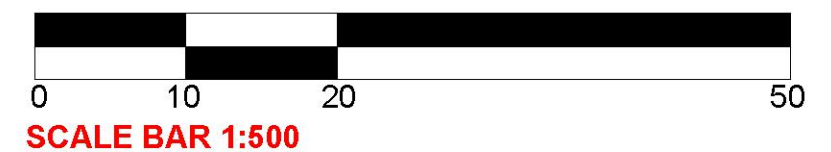


REVISIONS: A: DO NOT SCALE OFF DRAWINGS	hedgehog development	53 Cambridge Road Southend-on-Sea Essex SS1 1ET www.hedgehog-developments.com t: +44 (0) 1702 354435 m: +44 (0) 7933 686822 PROJECT: 98 MARLBOROUGH GARDENS, UPMINSTER TITLE: SITEPLAN	DATE: JANUARY 2021 SCALE: 1:500 @ A3	P1001	REV:
---	---------------------------------	---	--	--------------	-------------

THIS DRAWING IS NOT TO BE SCALED DIMENSIONS TO BE CHECKED ON SITE COPYRIGHT HEDGEHOG DEVELOPMENT

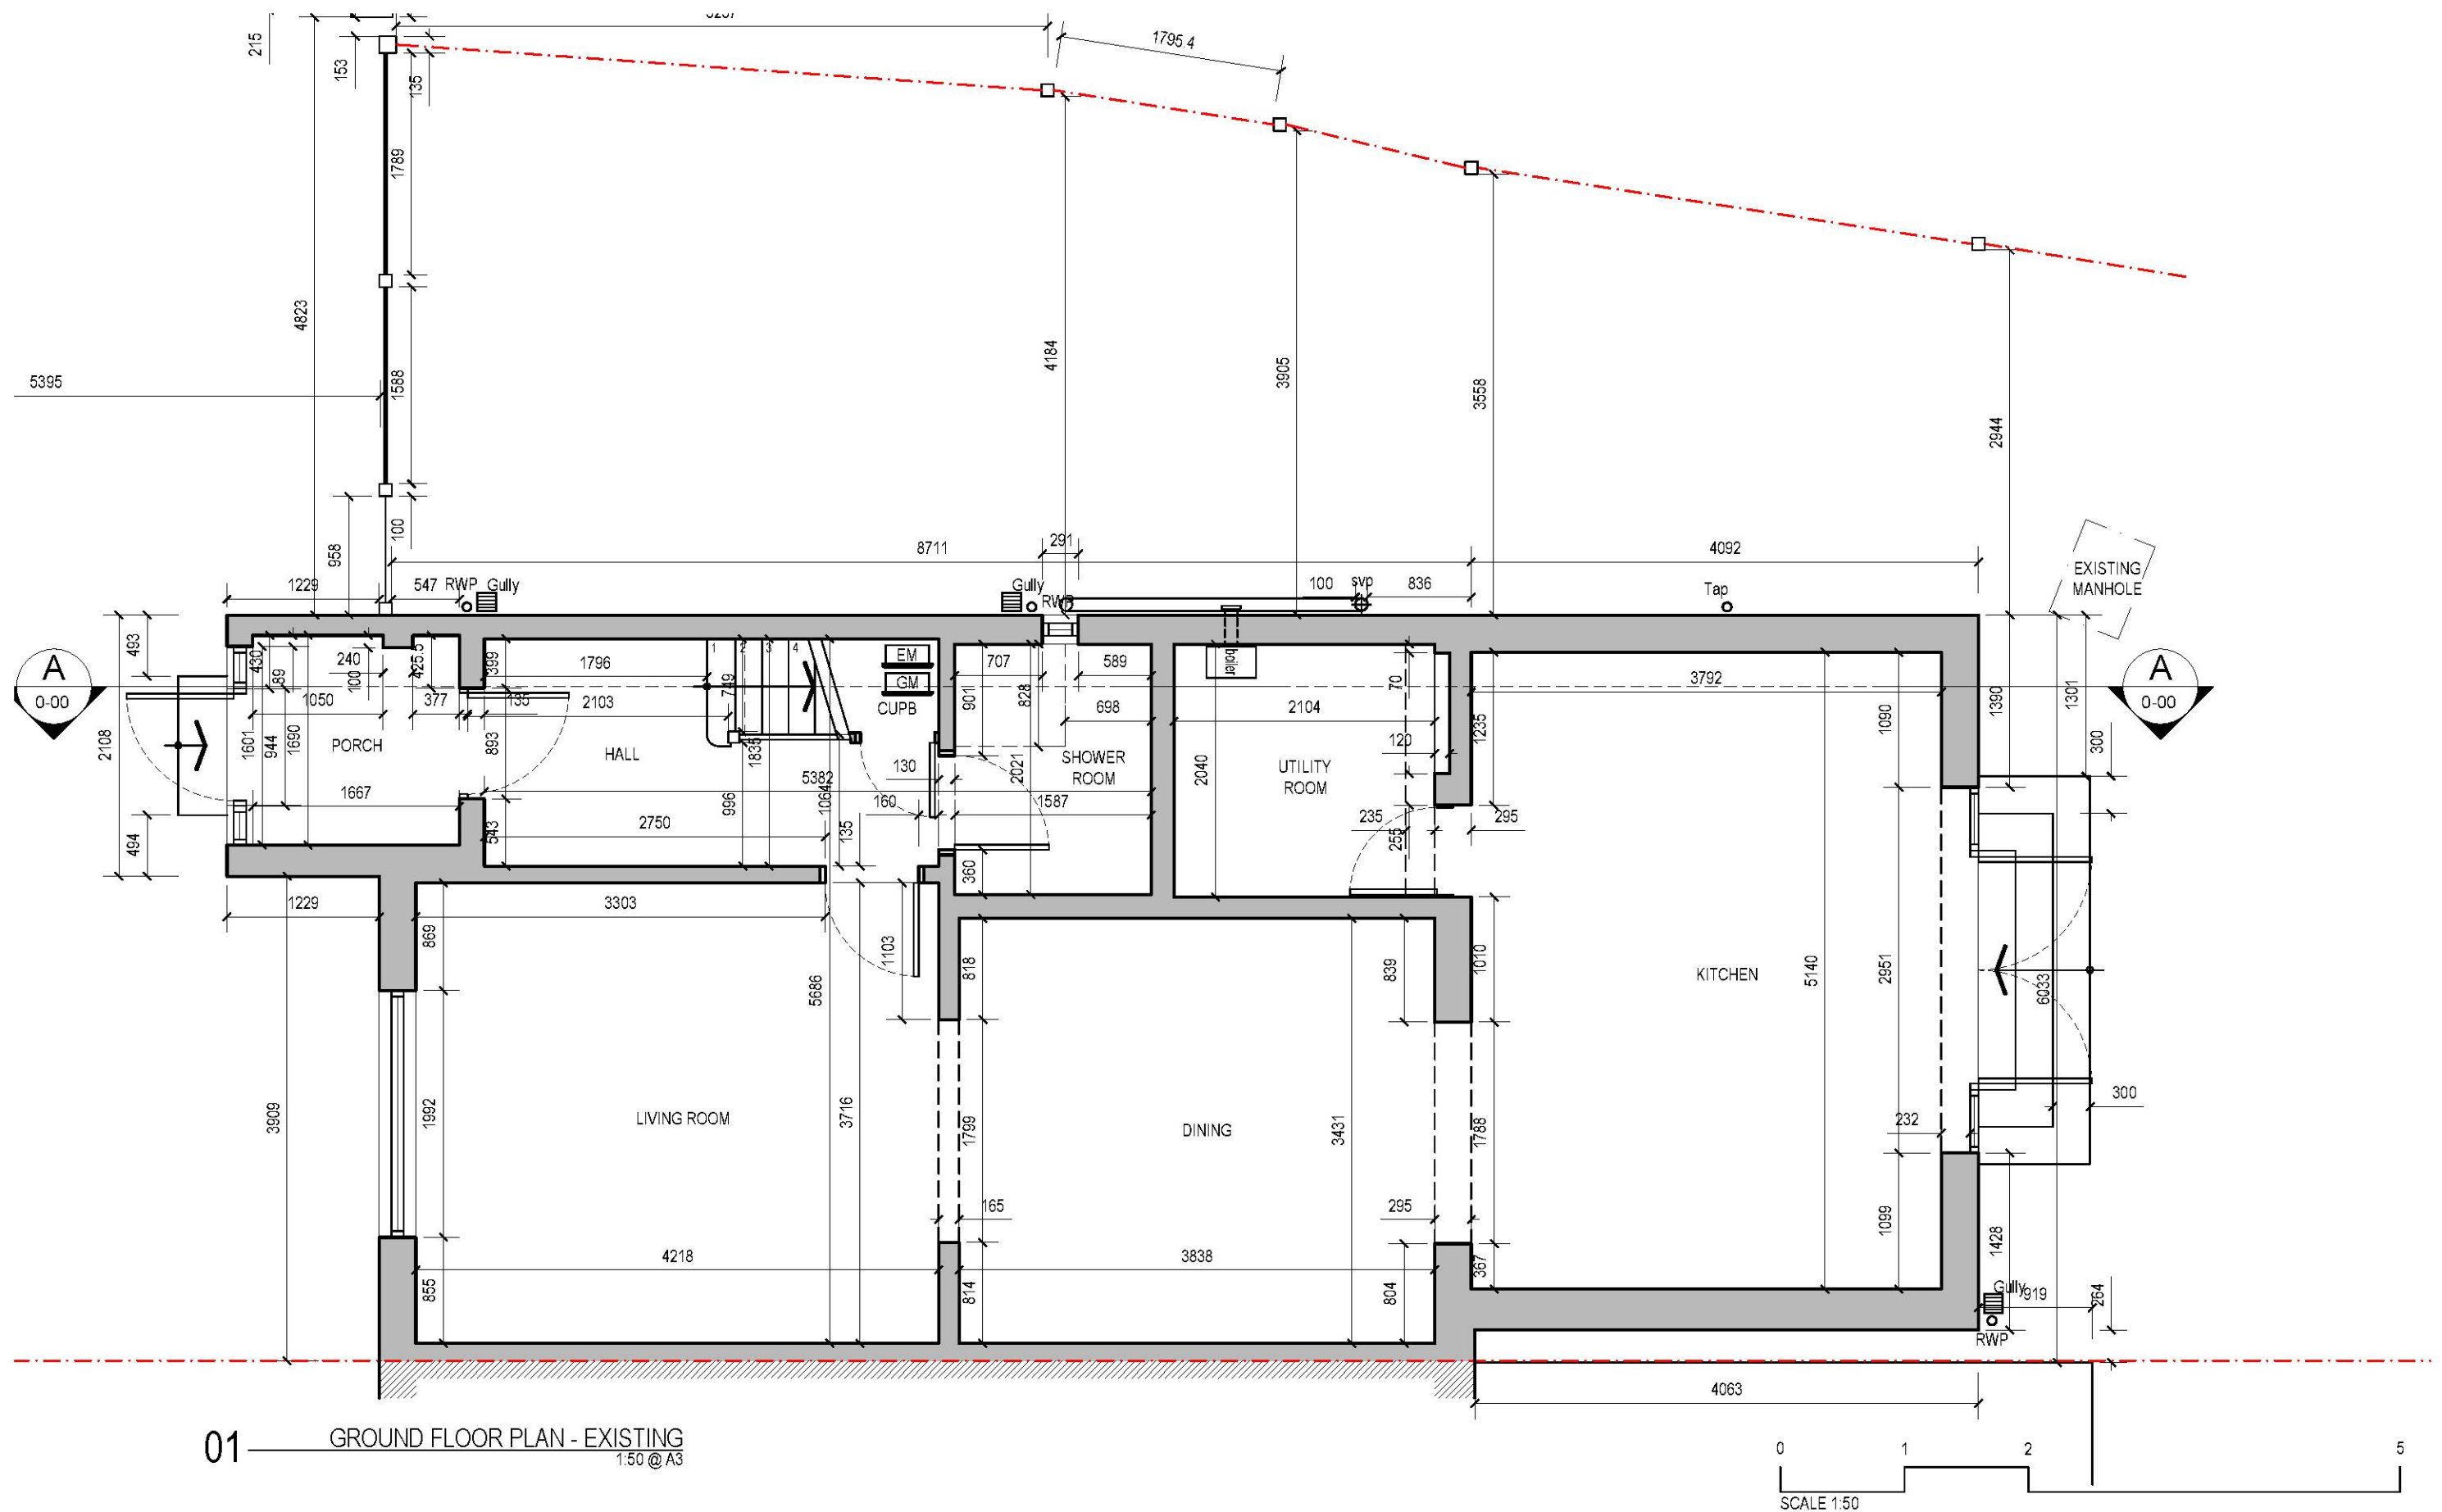

REVISIONS: A: DO NOT SCALE OFF DRAWINGS		53 Cambridge Road Southend-on-Sea Essex SS1 1ET www.hedgehog-developments.com t: +44 (0) 1702 354435 m: +44 (0) 7933 686822 PROJECT: 98 MARLBOROUGH GARDENS, UPMINSTER TITLE: GROUND FLOOR PLAN - EXISTING			DATE: JANUARY 2021 SCALE: 1:50 @ A3	P1002	REV:
---	--	---	--	--	--	-------	------

THIS DRAWING IS NOT TO BE SCALED DIMENSIONS TO BE CHECKED ON SITE COPYRIGHT HEDGEHOG DEVELOPMENT

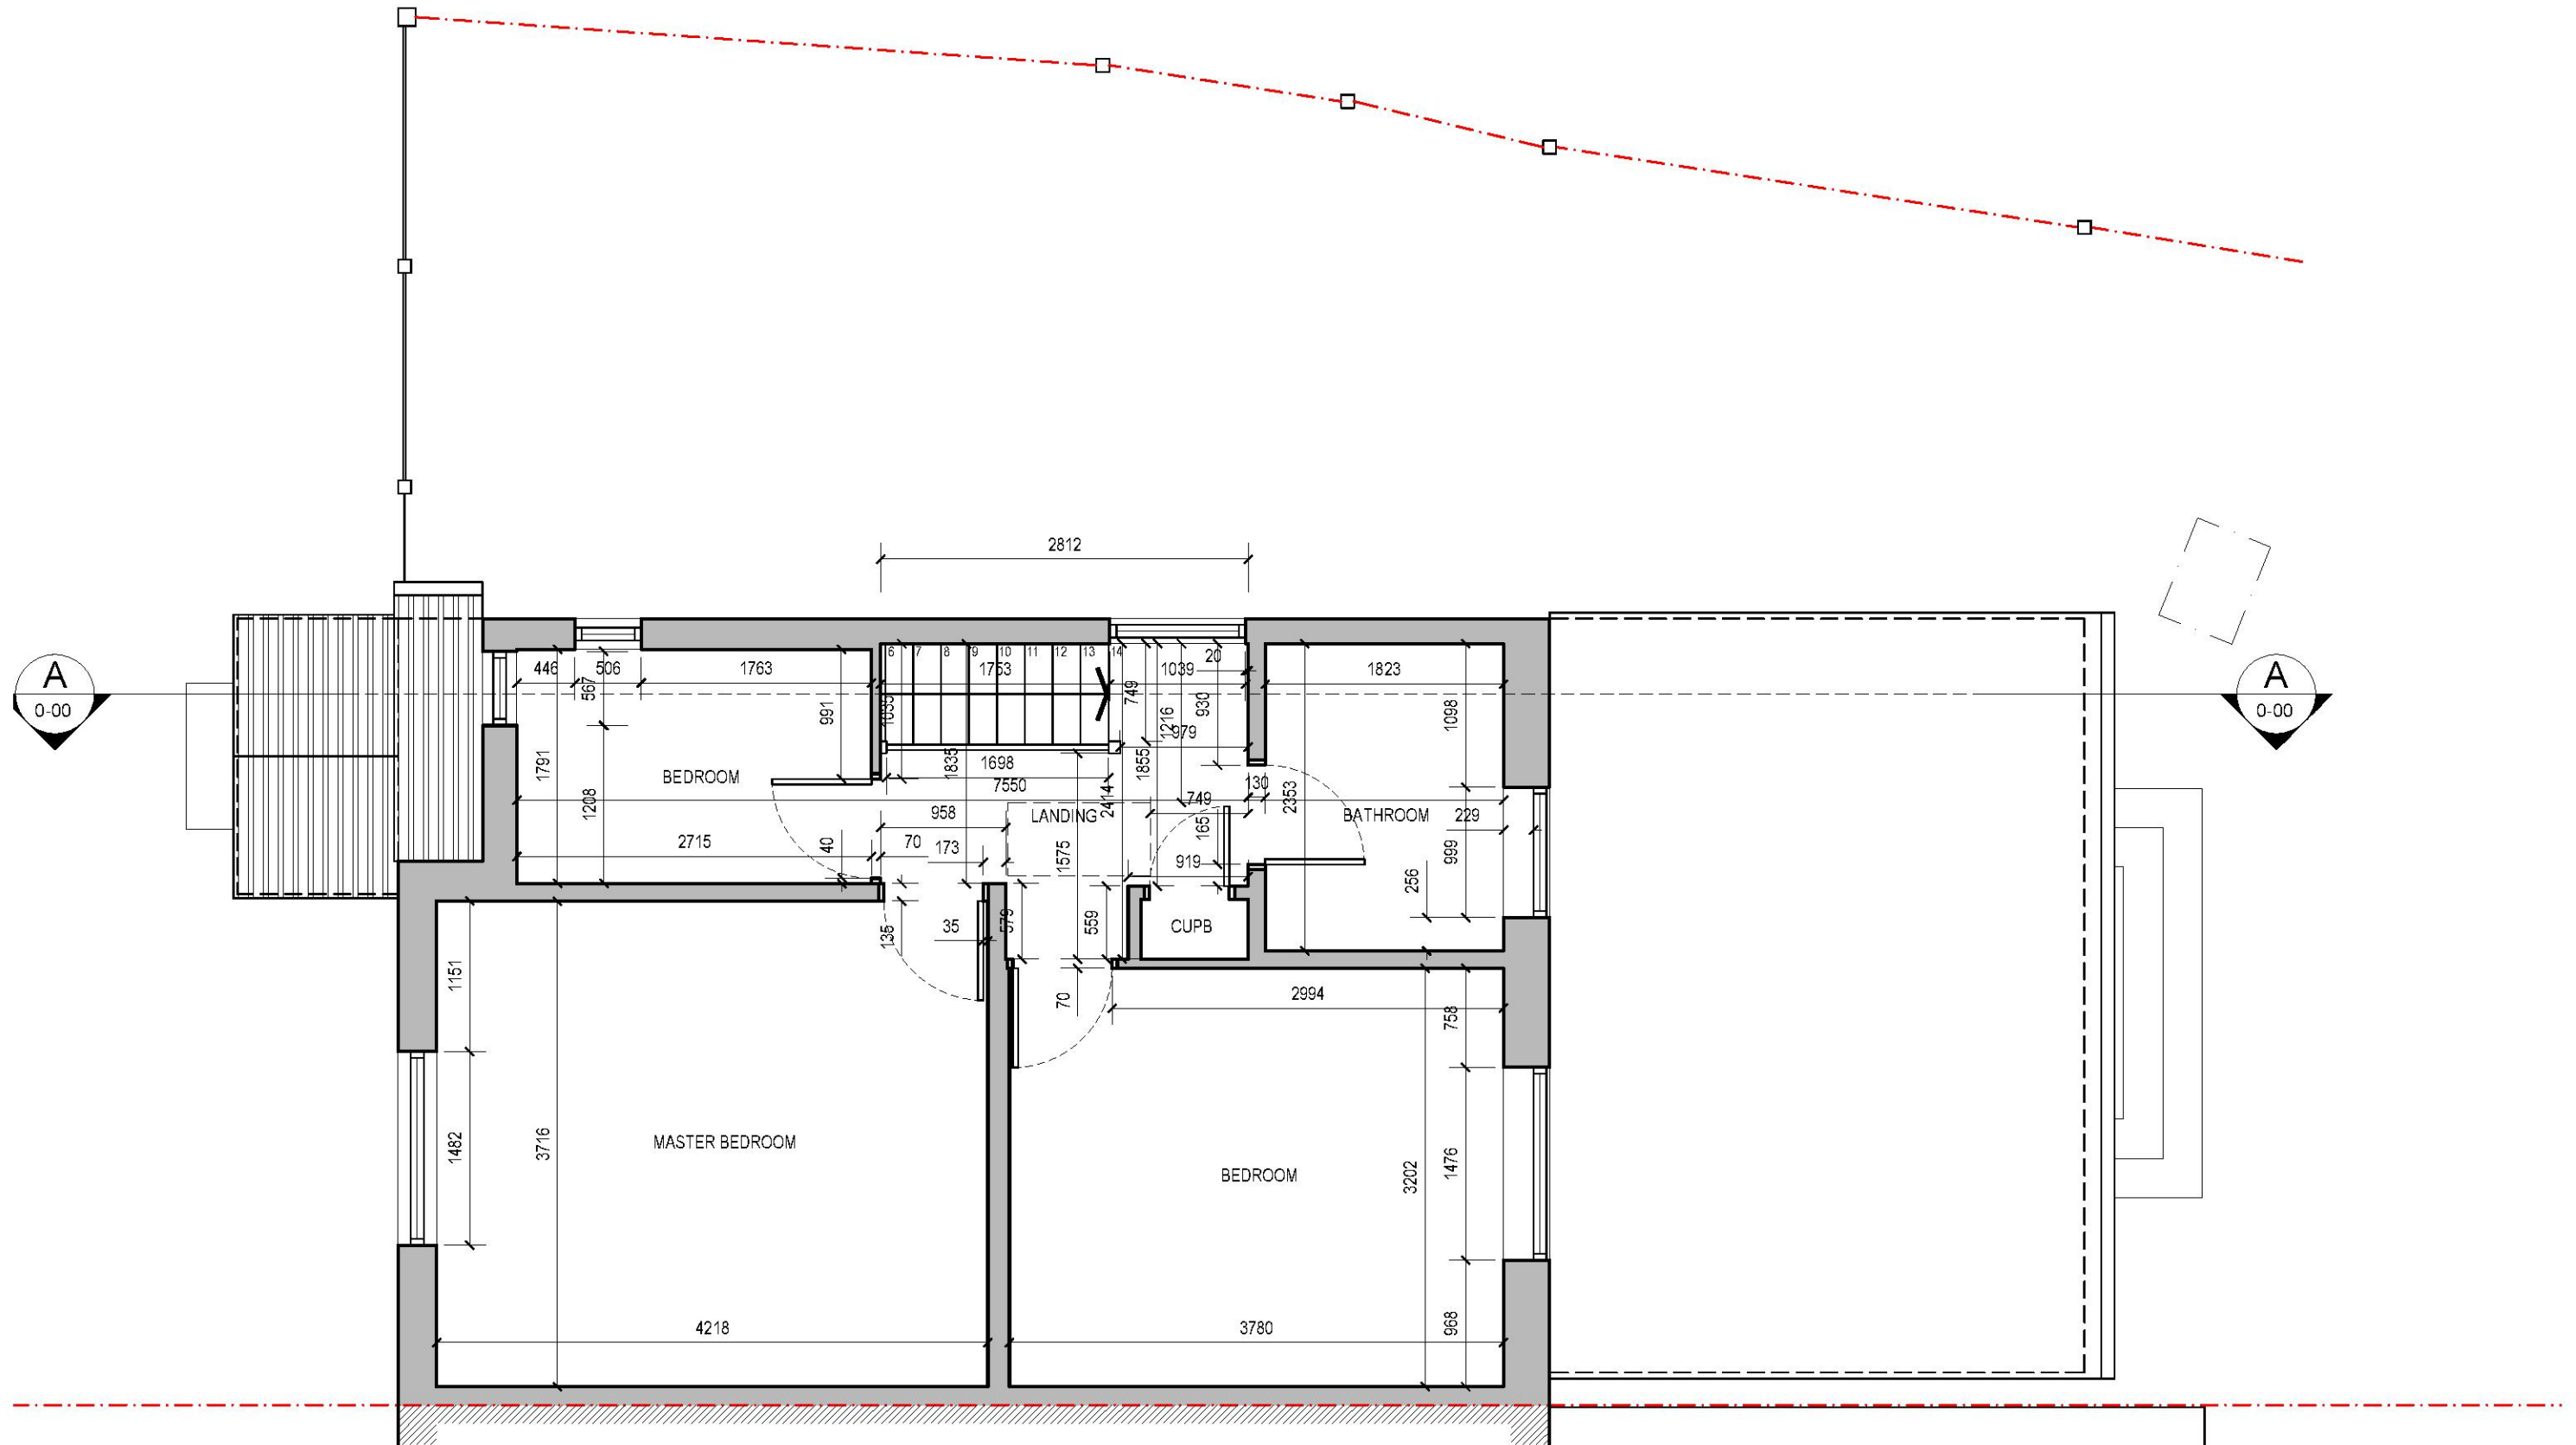


02 FIRST FLOOR PLAN - EXISTING
1:50 @ A3




REVISIONS: A:	hedgehog development	53 Cambridge Road Southend-on-Sea Essex SS11ET www.hedgehog-developments.com t: +44 (0) 1702 354435 m: +44 (0) 7933 686822			
		PROJECT: 98 MARLBOROUGH GARDENS, UPMINSTER	DATE: JANUARY 2021	P1003	REV:
		TITLE: FIRST FLOOR PLAN - EXISTING	SCALE: 1:50 @ A3		
DO NOT SCALE OFF DRAWINGS					

THIS DRAWING IS NOT TO BE SCALED DIMENSIONS TO BE CHECKED ON SITE COPYRIGHT HEDGEHOG DEVELOPMENT

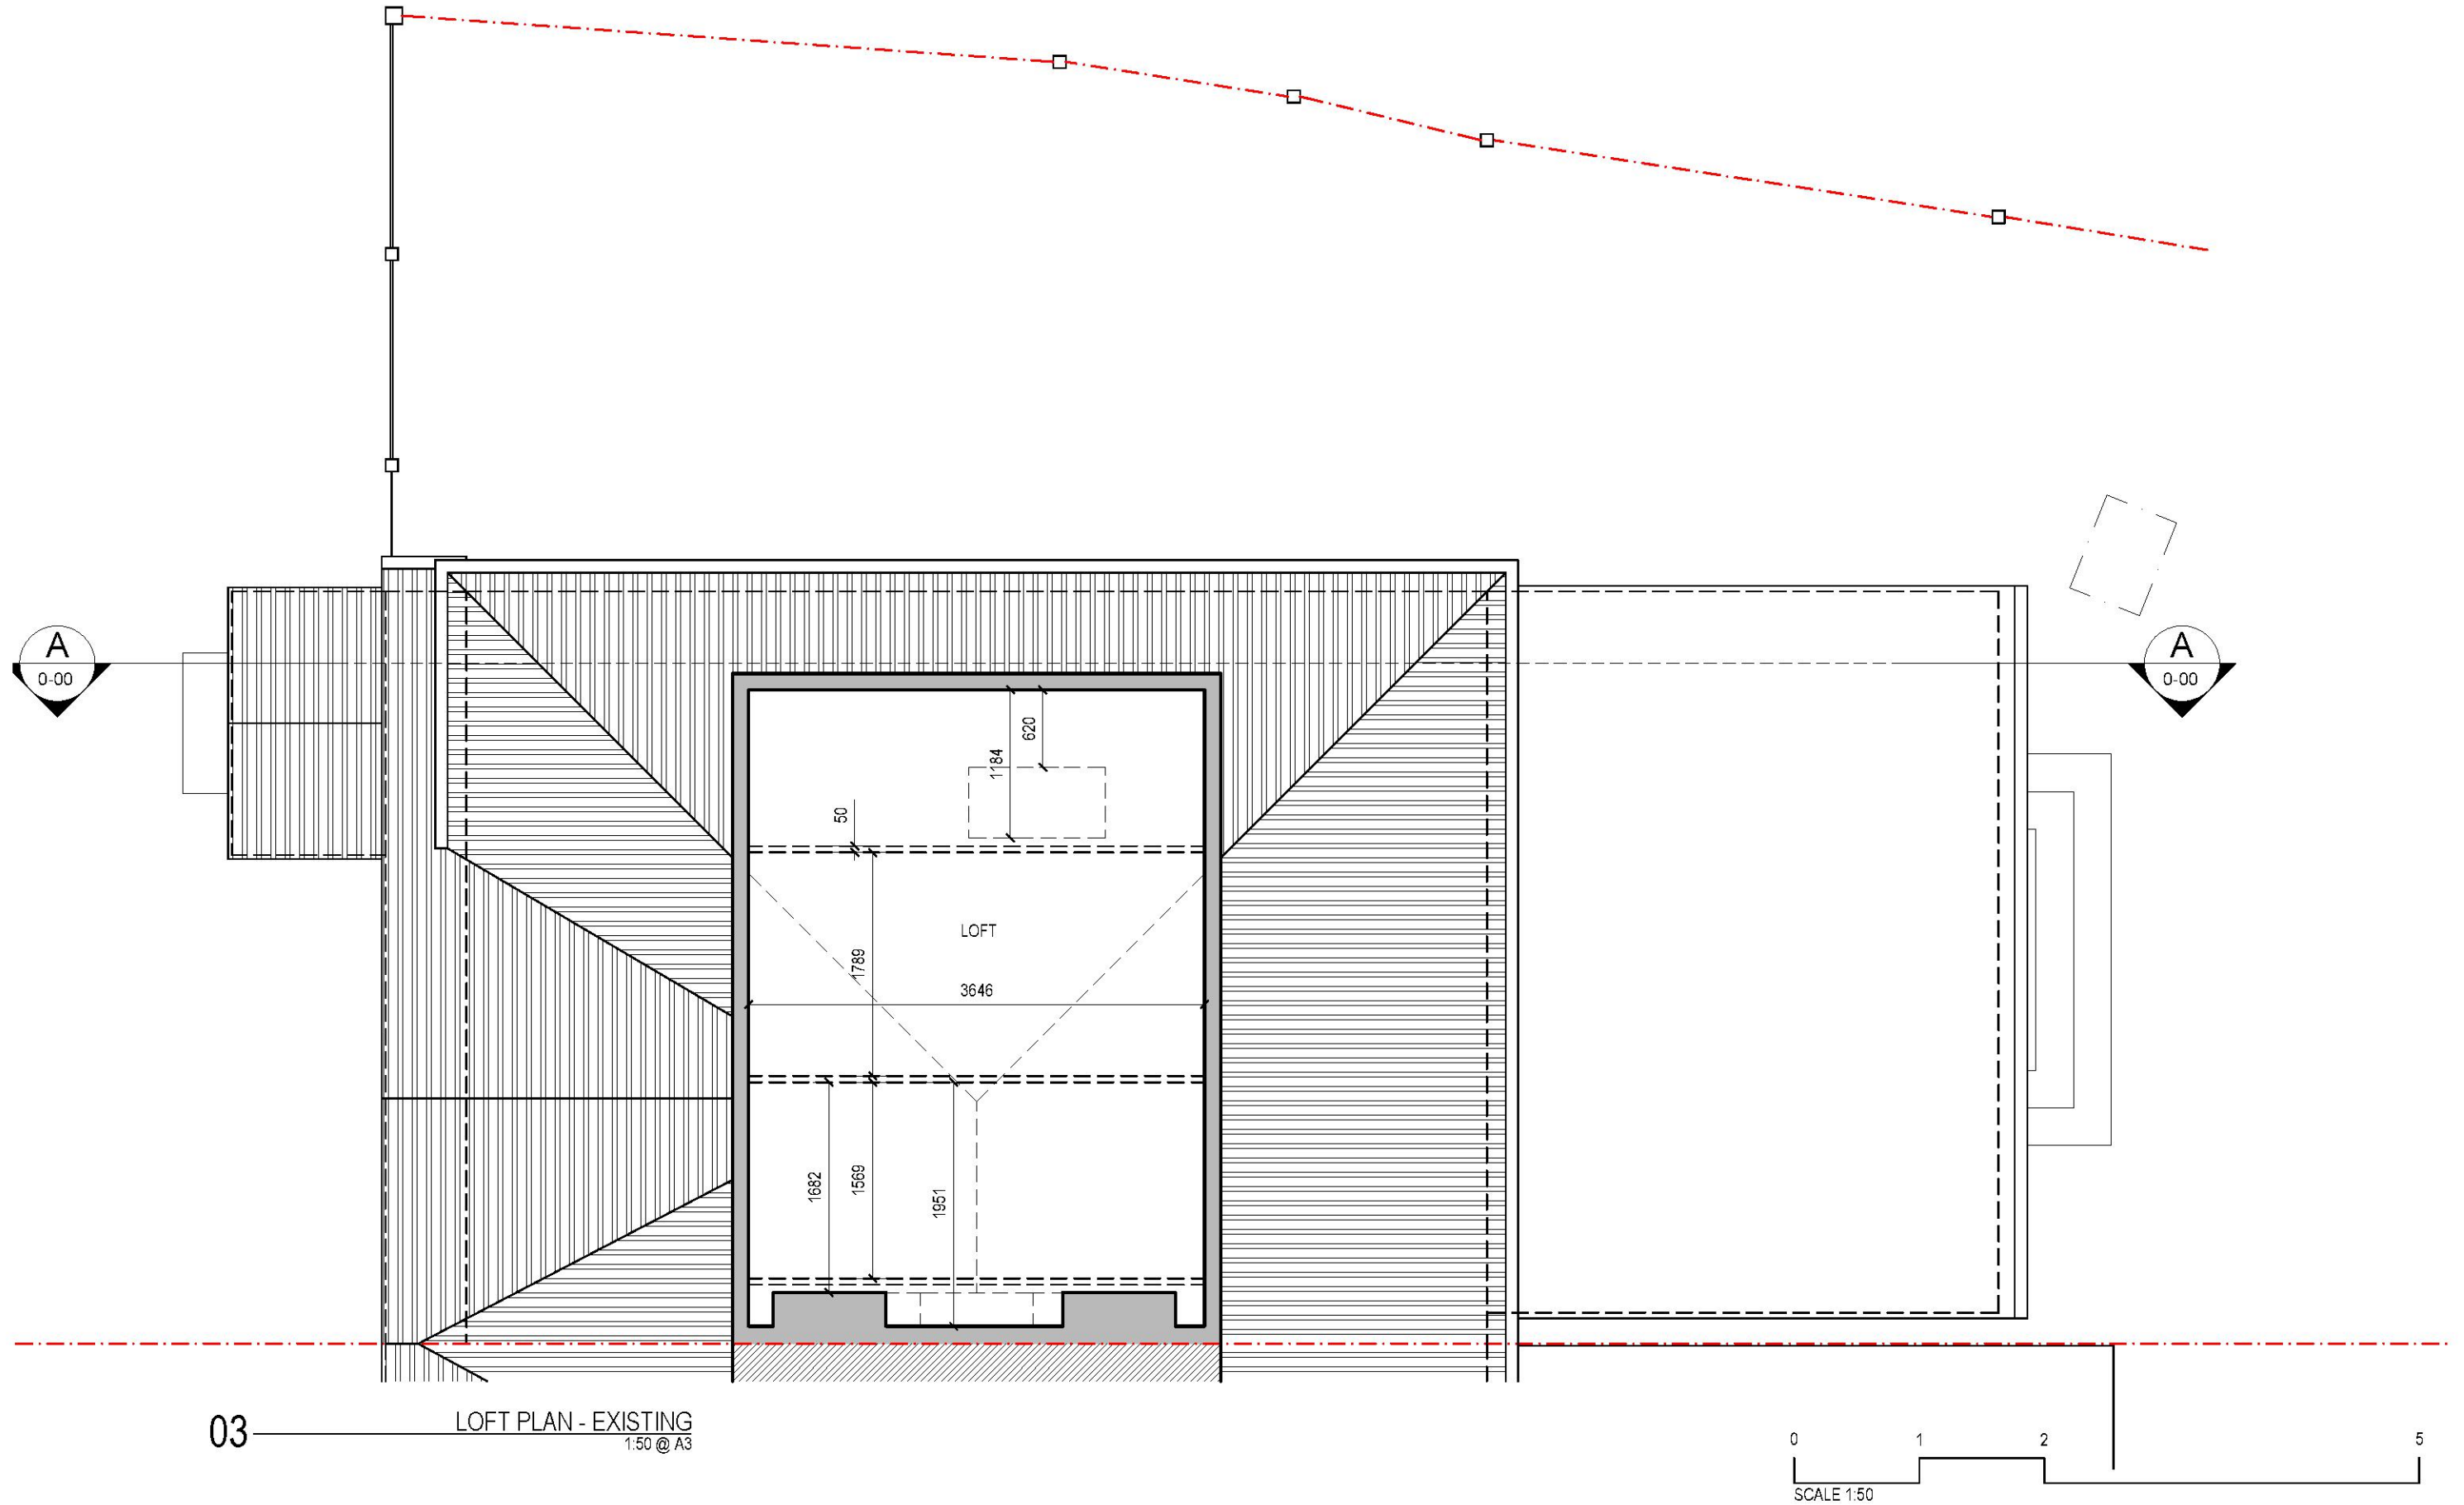

REVISIONS: A:		53 Cambridge Road Southend-on-Sea Essex SS1 1ET www.hedgehog-developments.com t: +44 (0) 1702 354435 m: +44 (0) 7933 686822			
		PROJECT: 98 MARLBOROUGH GARDENS, UPMINSTER	DATE: JANUARY 2021	P1004	REV:
		TITLE: LOFT PLAN - EXISTING	SCALE: 1:50 @ A3		
DO NOT SCALE OFF DRAWINGS					

THIS DRAWING IS NOT TO BE SCALED DIMENSIONS TO BE CHECKED ON SITE COPYRIGHT HEDGEHOG DEVELOPMENT

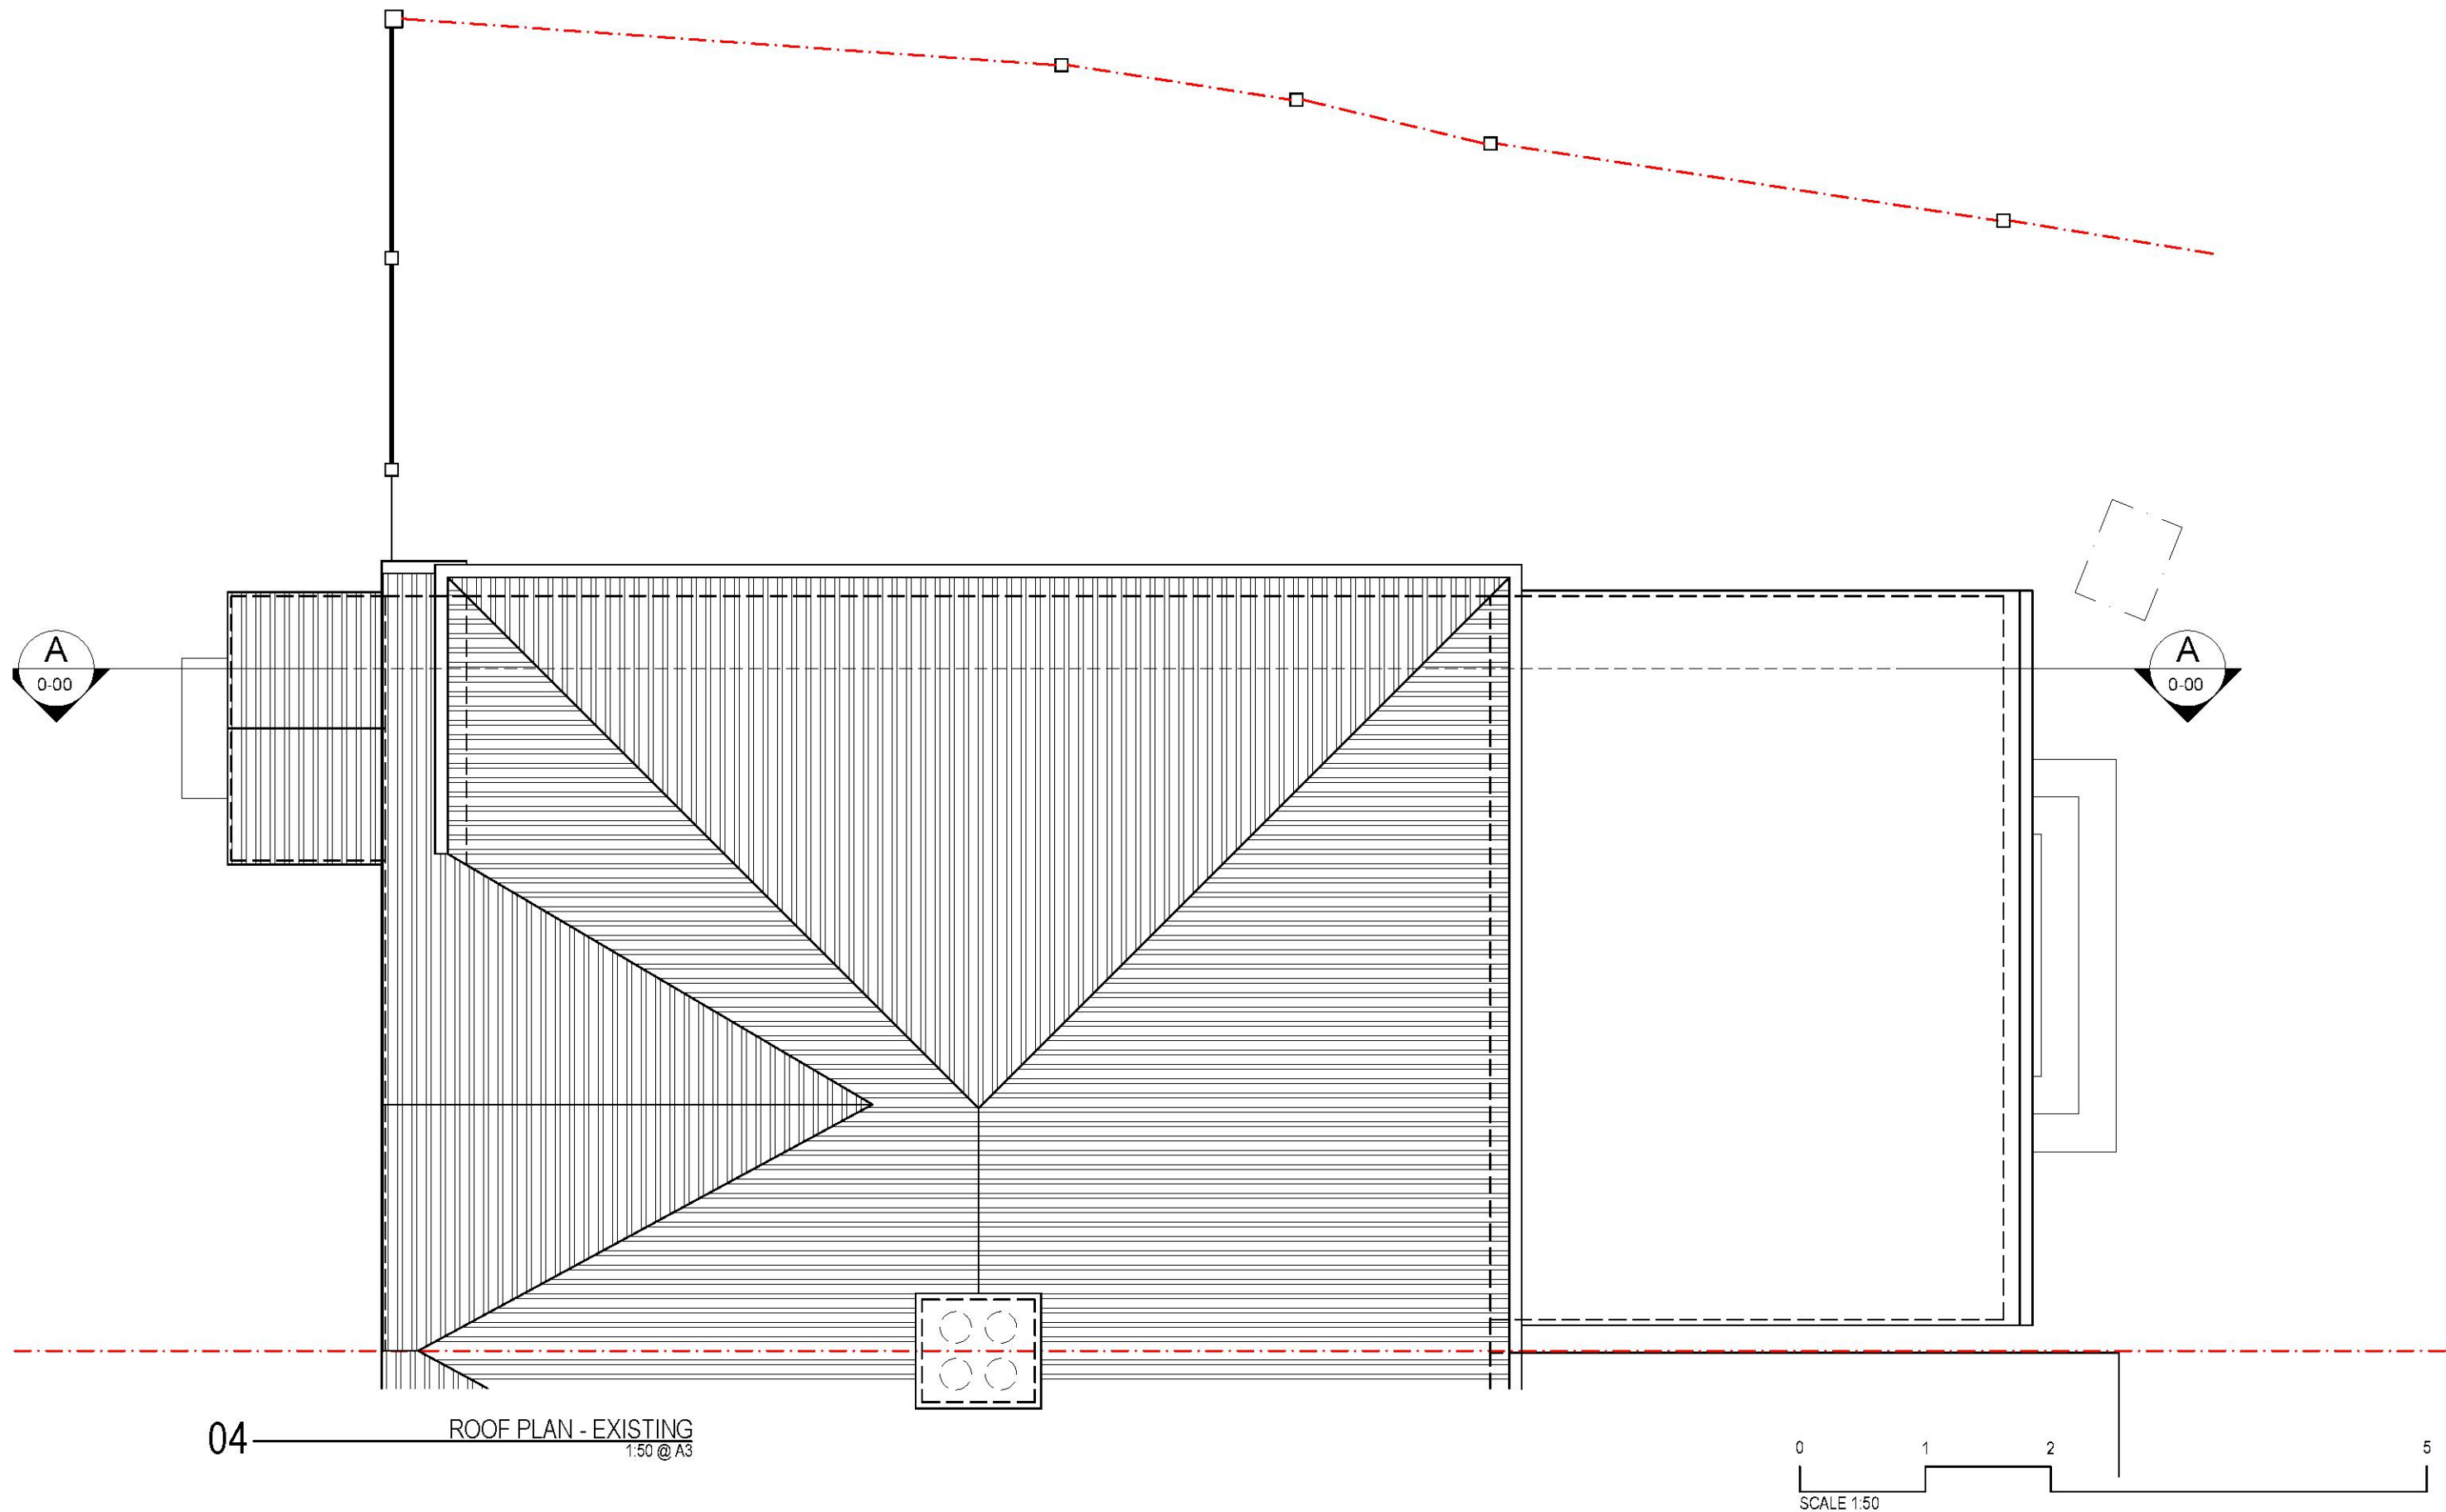

REVISIONS: A:
--

THIS DRAWING IS NOT TO BE SCALED DIMENSIONS TO BE CHECKED ON SITE COPYRIGHT HEDGEHOG DEVELOPMENT




01 FRONT ELEVATION - EXISTING
1:50 @ A3



REVISIONS: A:
--

THIS DRAWING IS NOT TO BE SCALED DIMENSIONS TO BE CHECKED ON SITE COPYRIGHT HEDGEHOG DEVELOPMENT

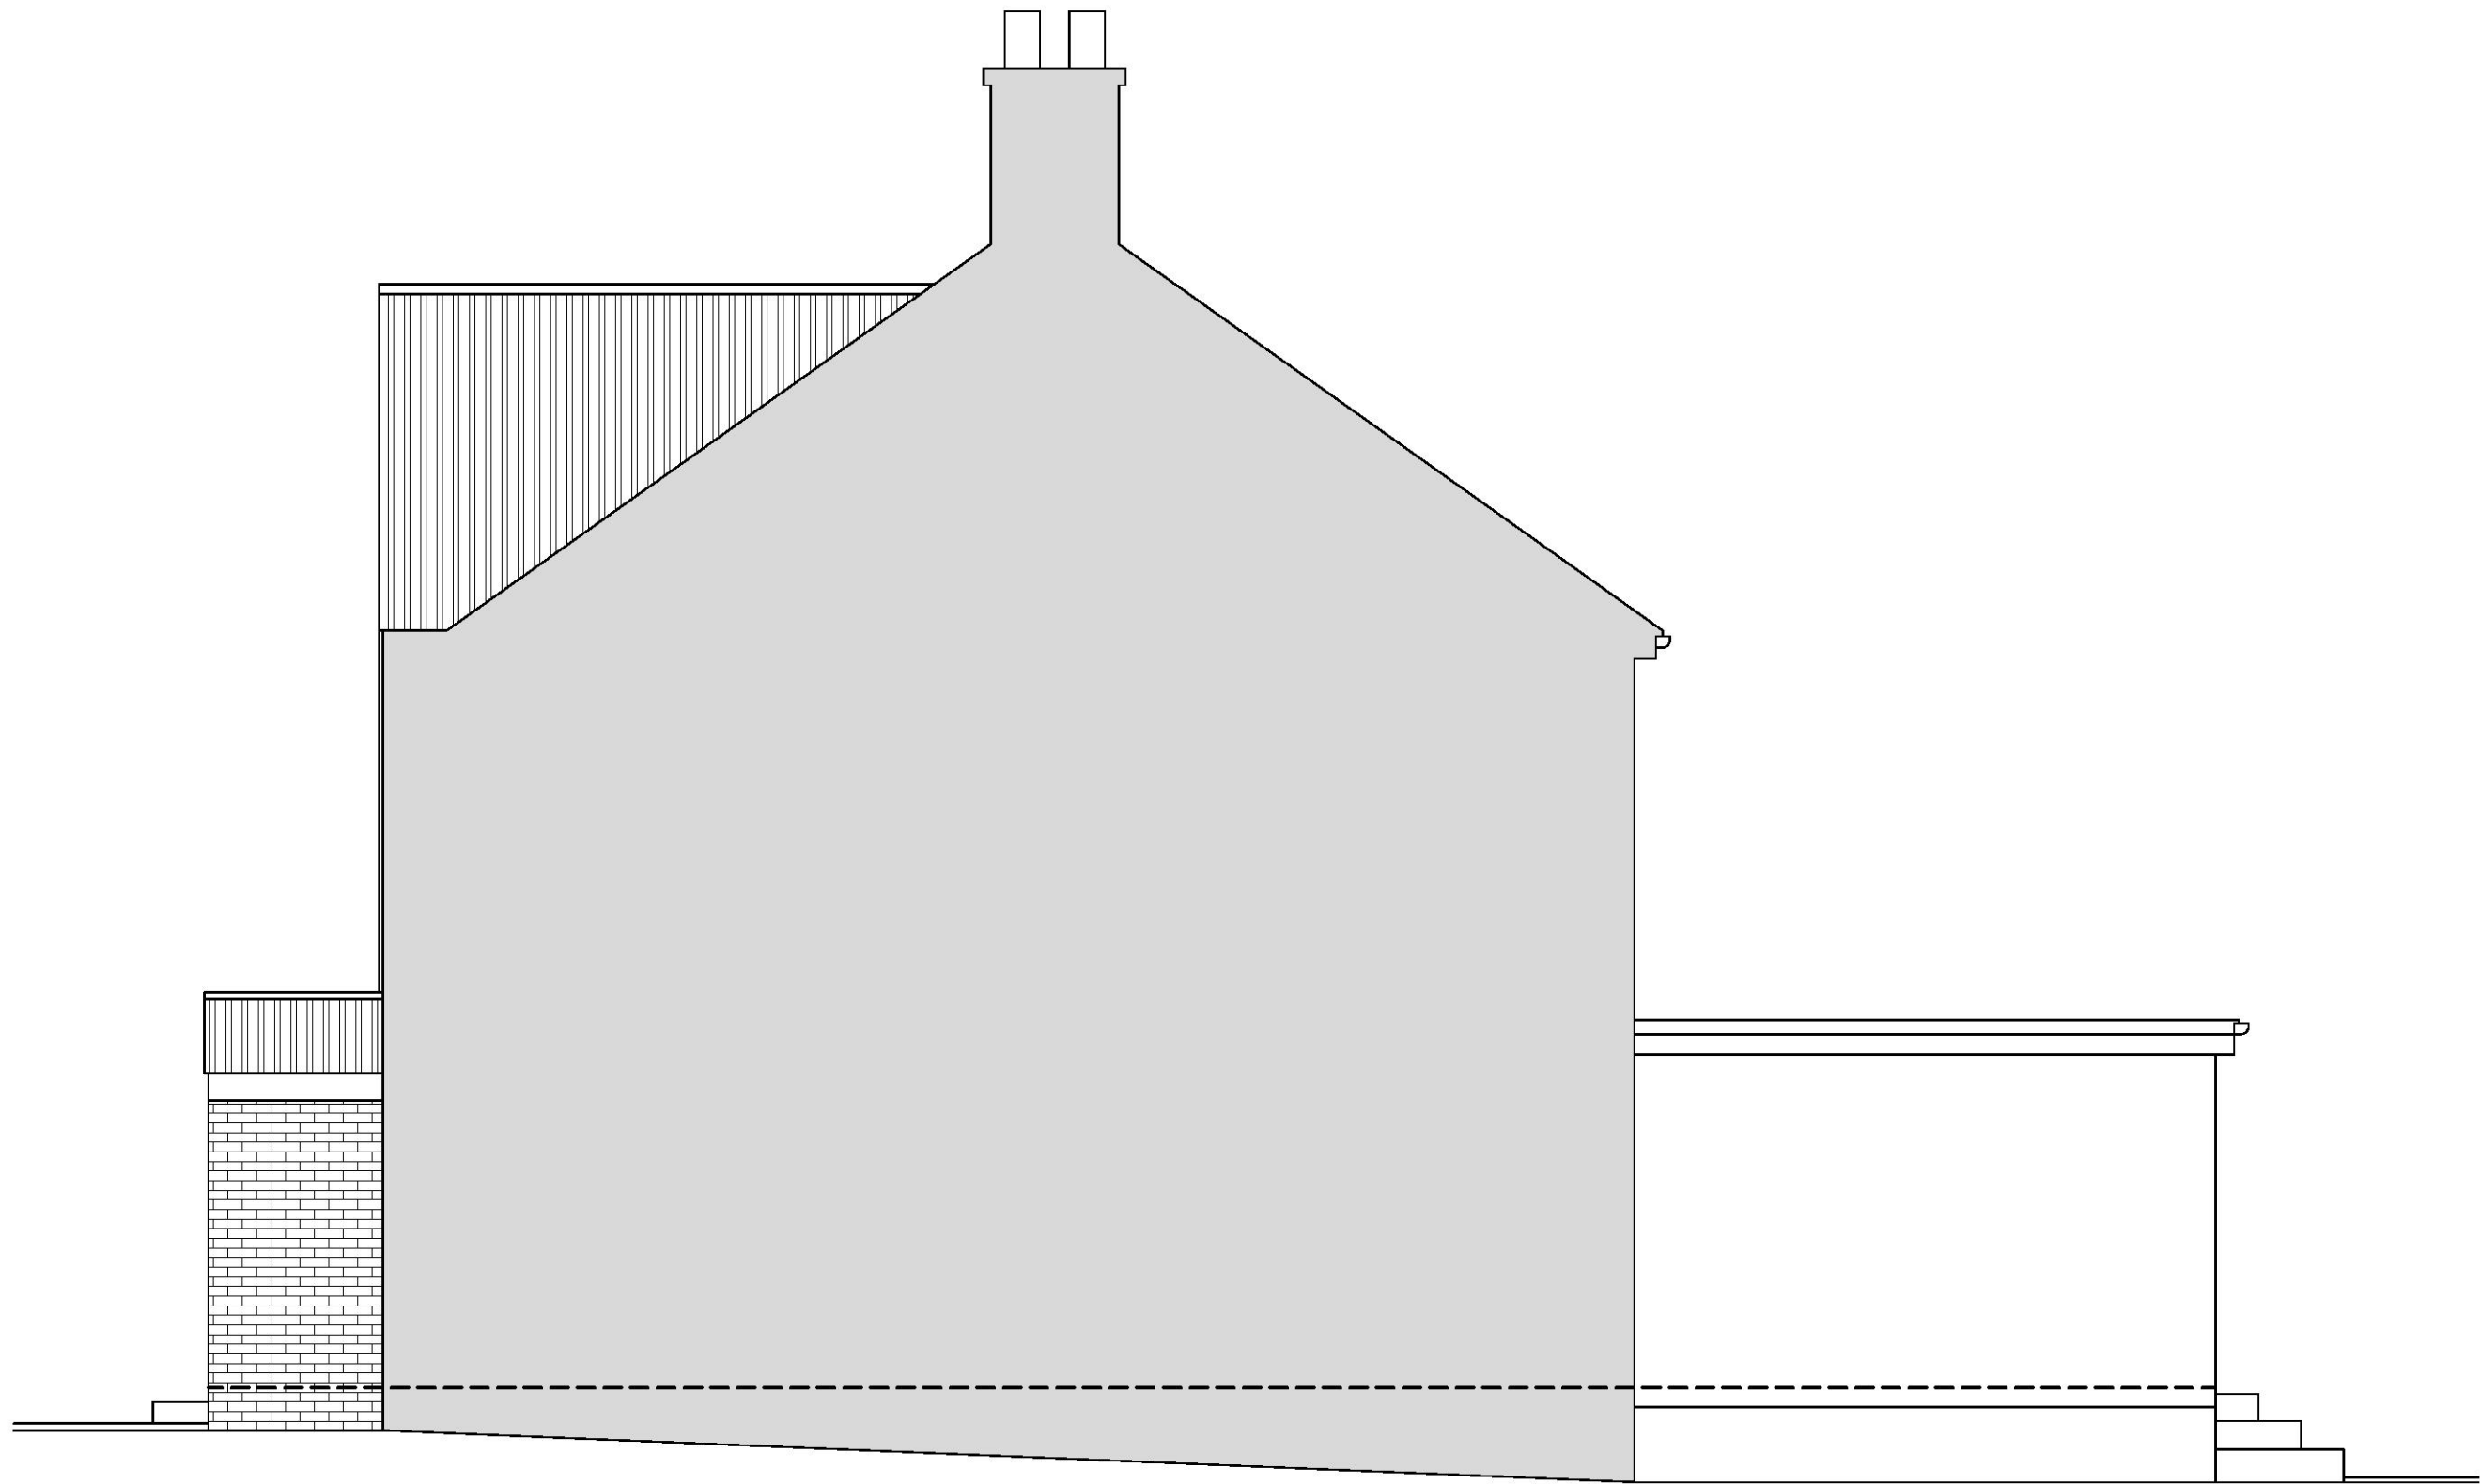

02 SIDE ELEVATION - EXISTING
1:50 @ A3




REVISIONS: A: <

THIS DRAWING IS NOT TO BE SCALED DIMENSIONS TO BE CHECKED ON SITE COPYRIGHT HEDGEHOG DEVELOPMENT



REVISIONS: A: <

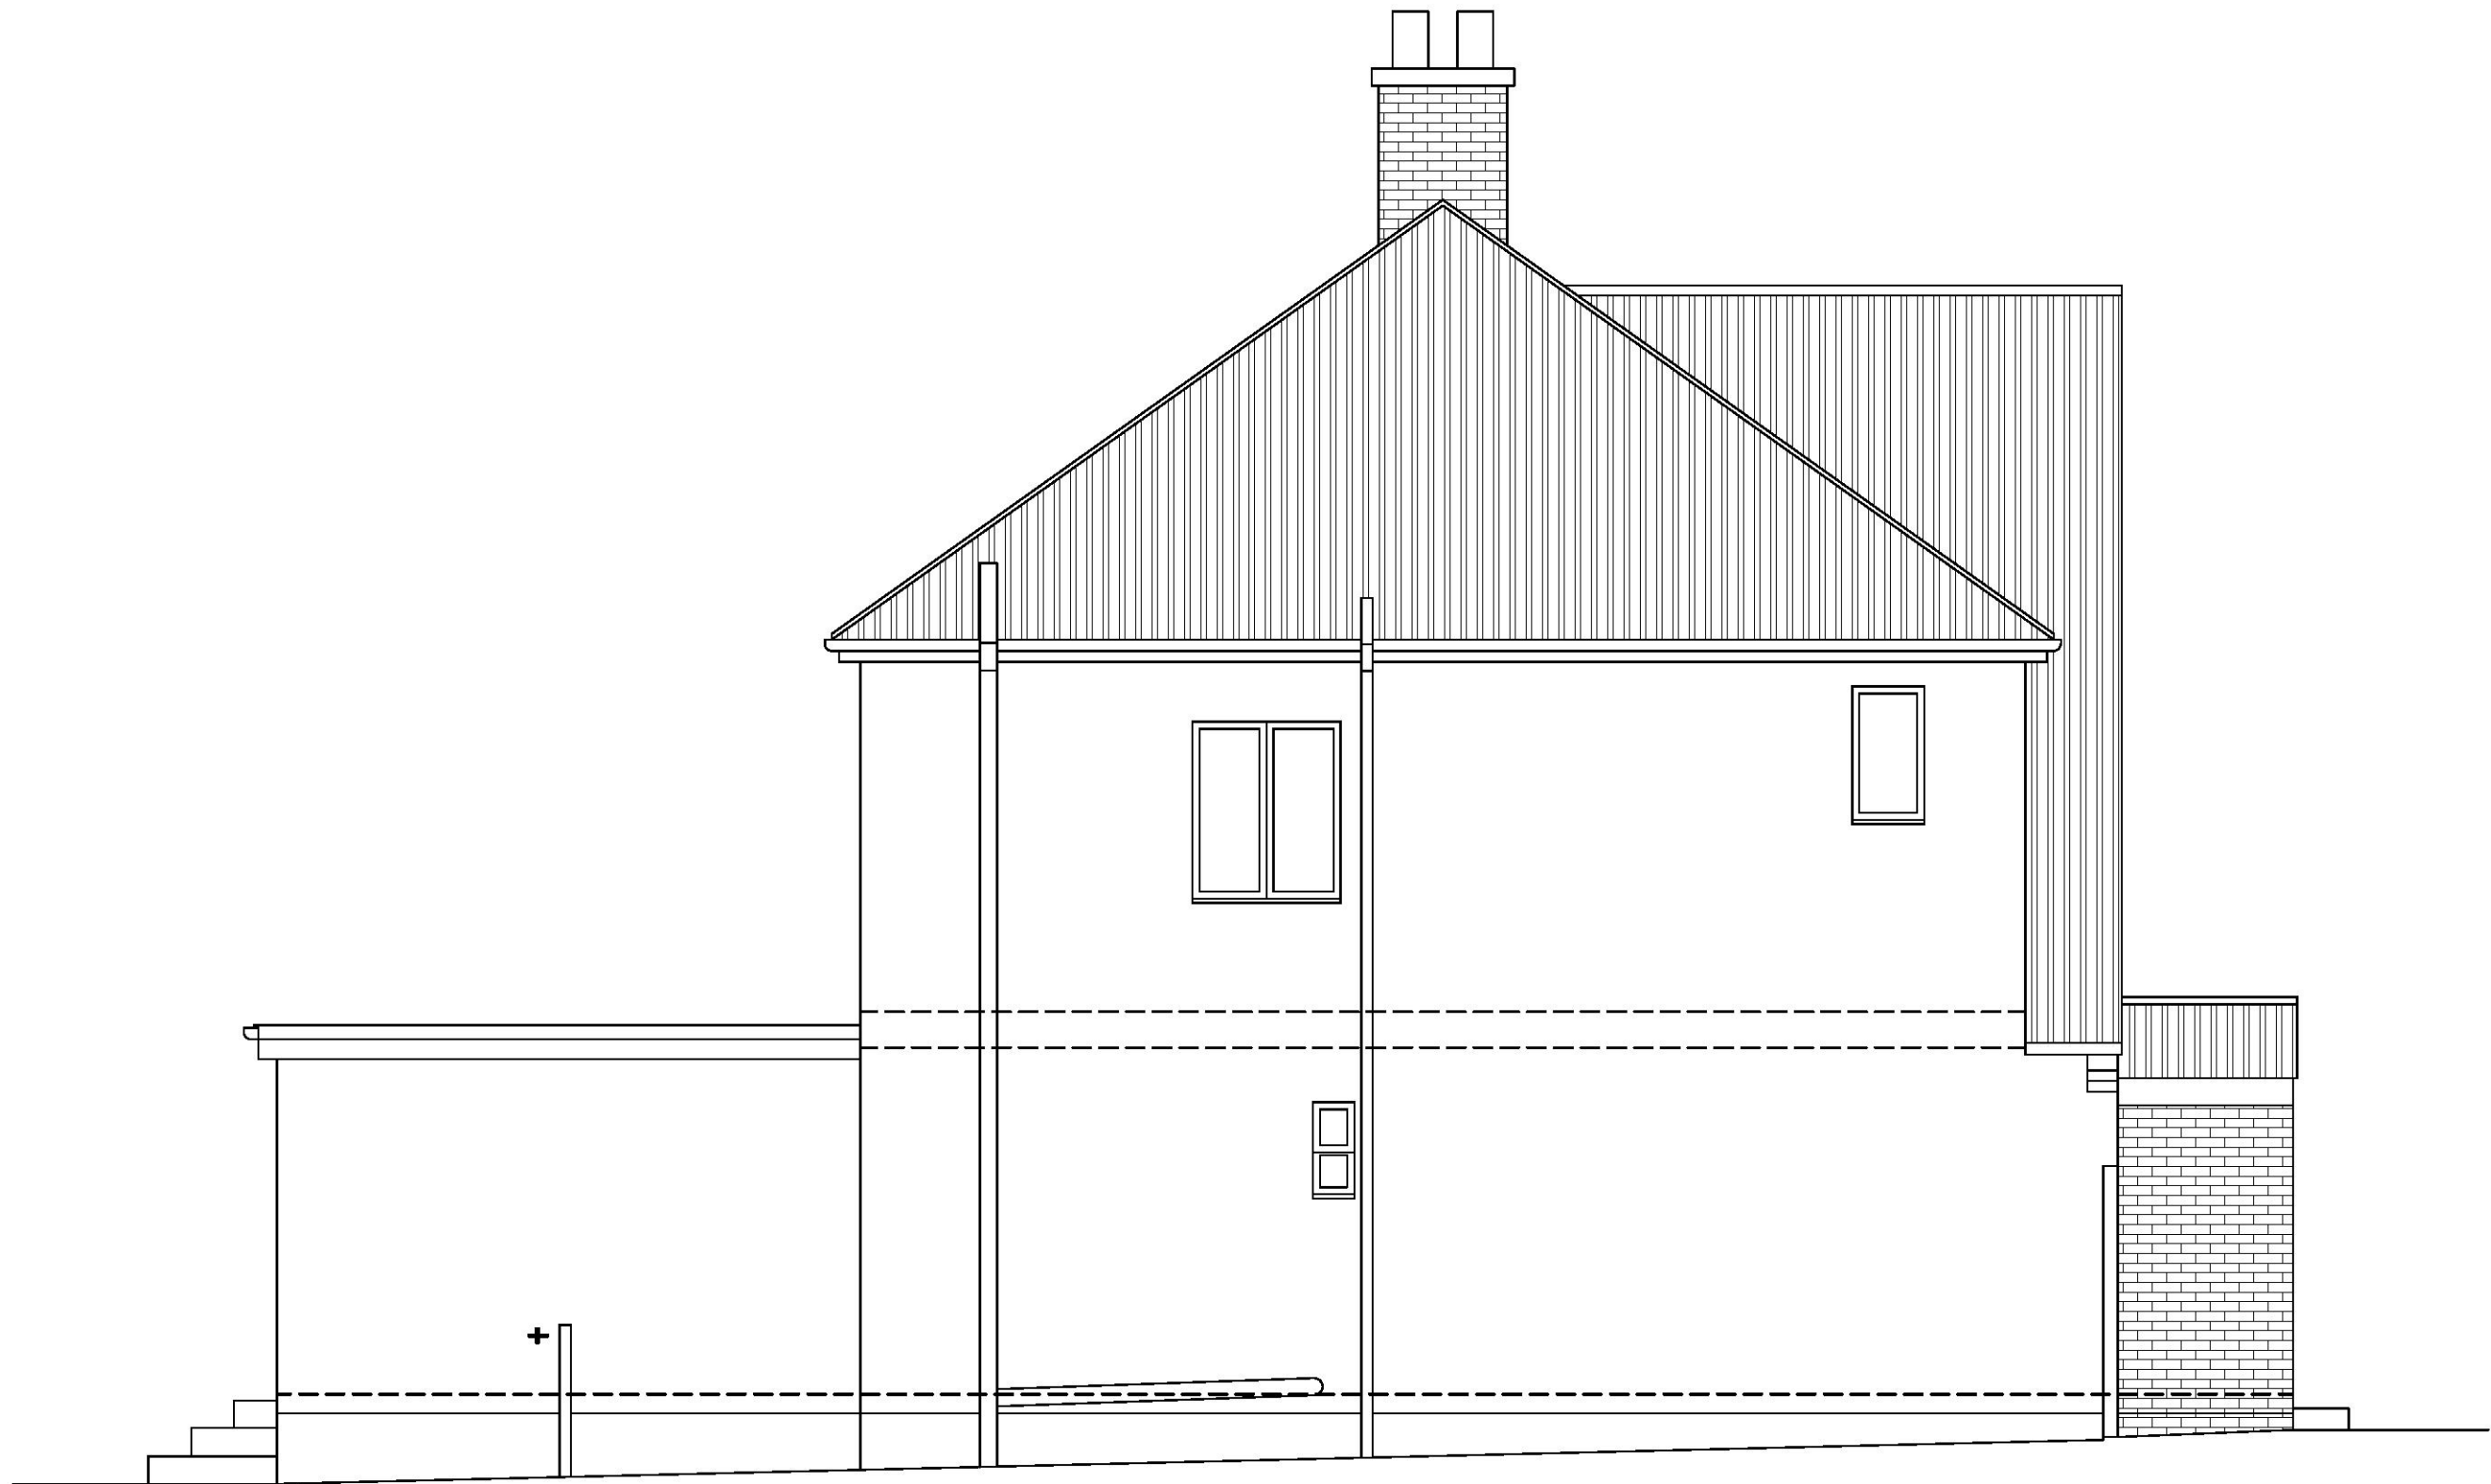


04 SIDE ELEVATION - EXISTING
1:50 @ A3



REVISIONS: A:
--

THIS DRAWING IS NOT TO BE SCALED DIMENSIONS TO BE CHECKED ON SITE COPYRIGHT HEDGEHOG DEVELOPMENT

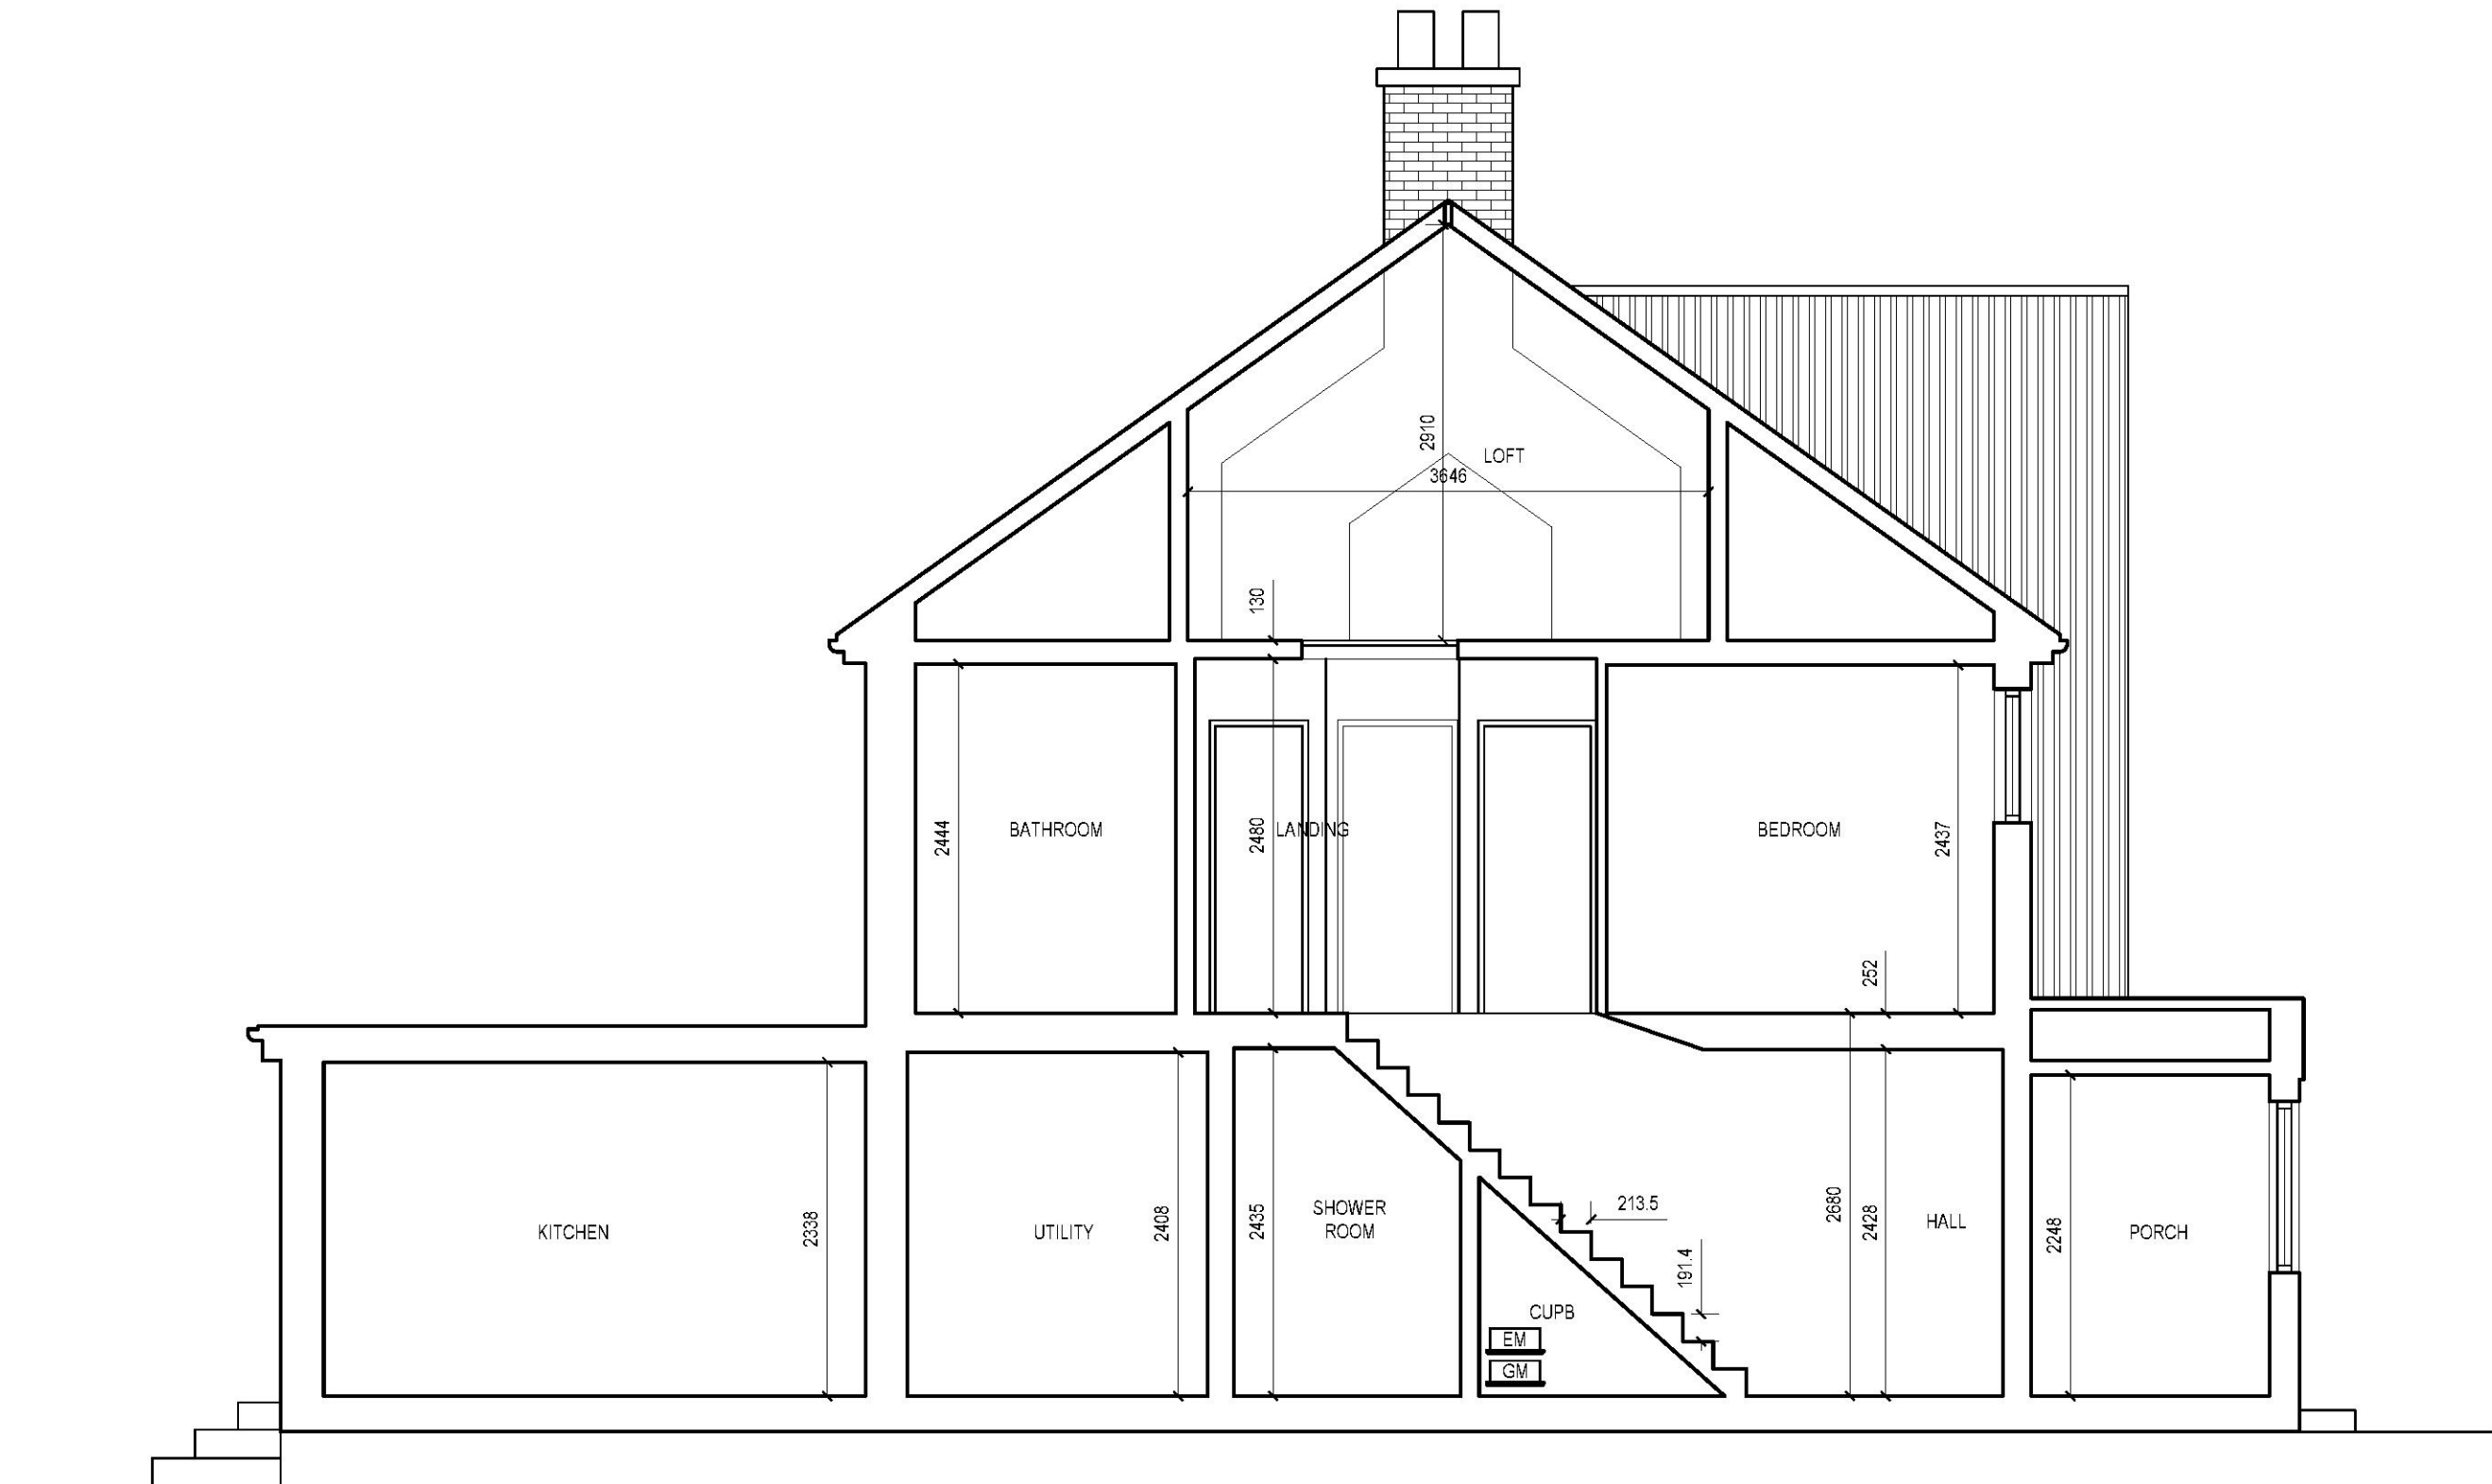



01 SECTION A-A - EXISTING
1:50 @ A3



REVISIONS: A: DO NOT SCALE OFF DRAWINGS	hedgehog development	53 Cambridge Road Southend-on-Sea Essex SS1 1ET www.hedgehog-developments.com t: +44 (0) 1702 354435 m: +44 (0) 7933 686822 PROJECT: 98 MARLBOROUGH GARDENS, UPMINSTER TITLE: SECTION A-A - EXISTING			DATE: JANUARY 2021 SCALE: 1:50 @ A3	P1010	REV:
---	-------------------------------	---	--	--	--	-------	------


THIS DRAWING IS NOT TO BE SCALED DIMENSIONS TO BE CHECKED ON SITE COPYRIGHT HEDGEHOG DEVELOPMENT

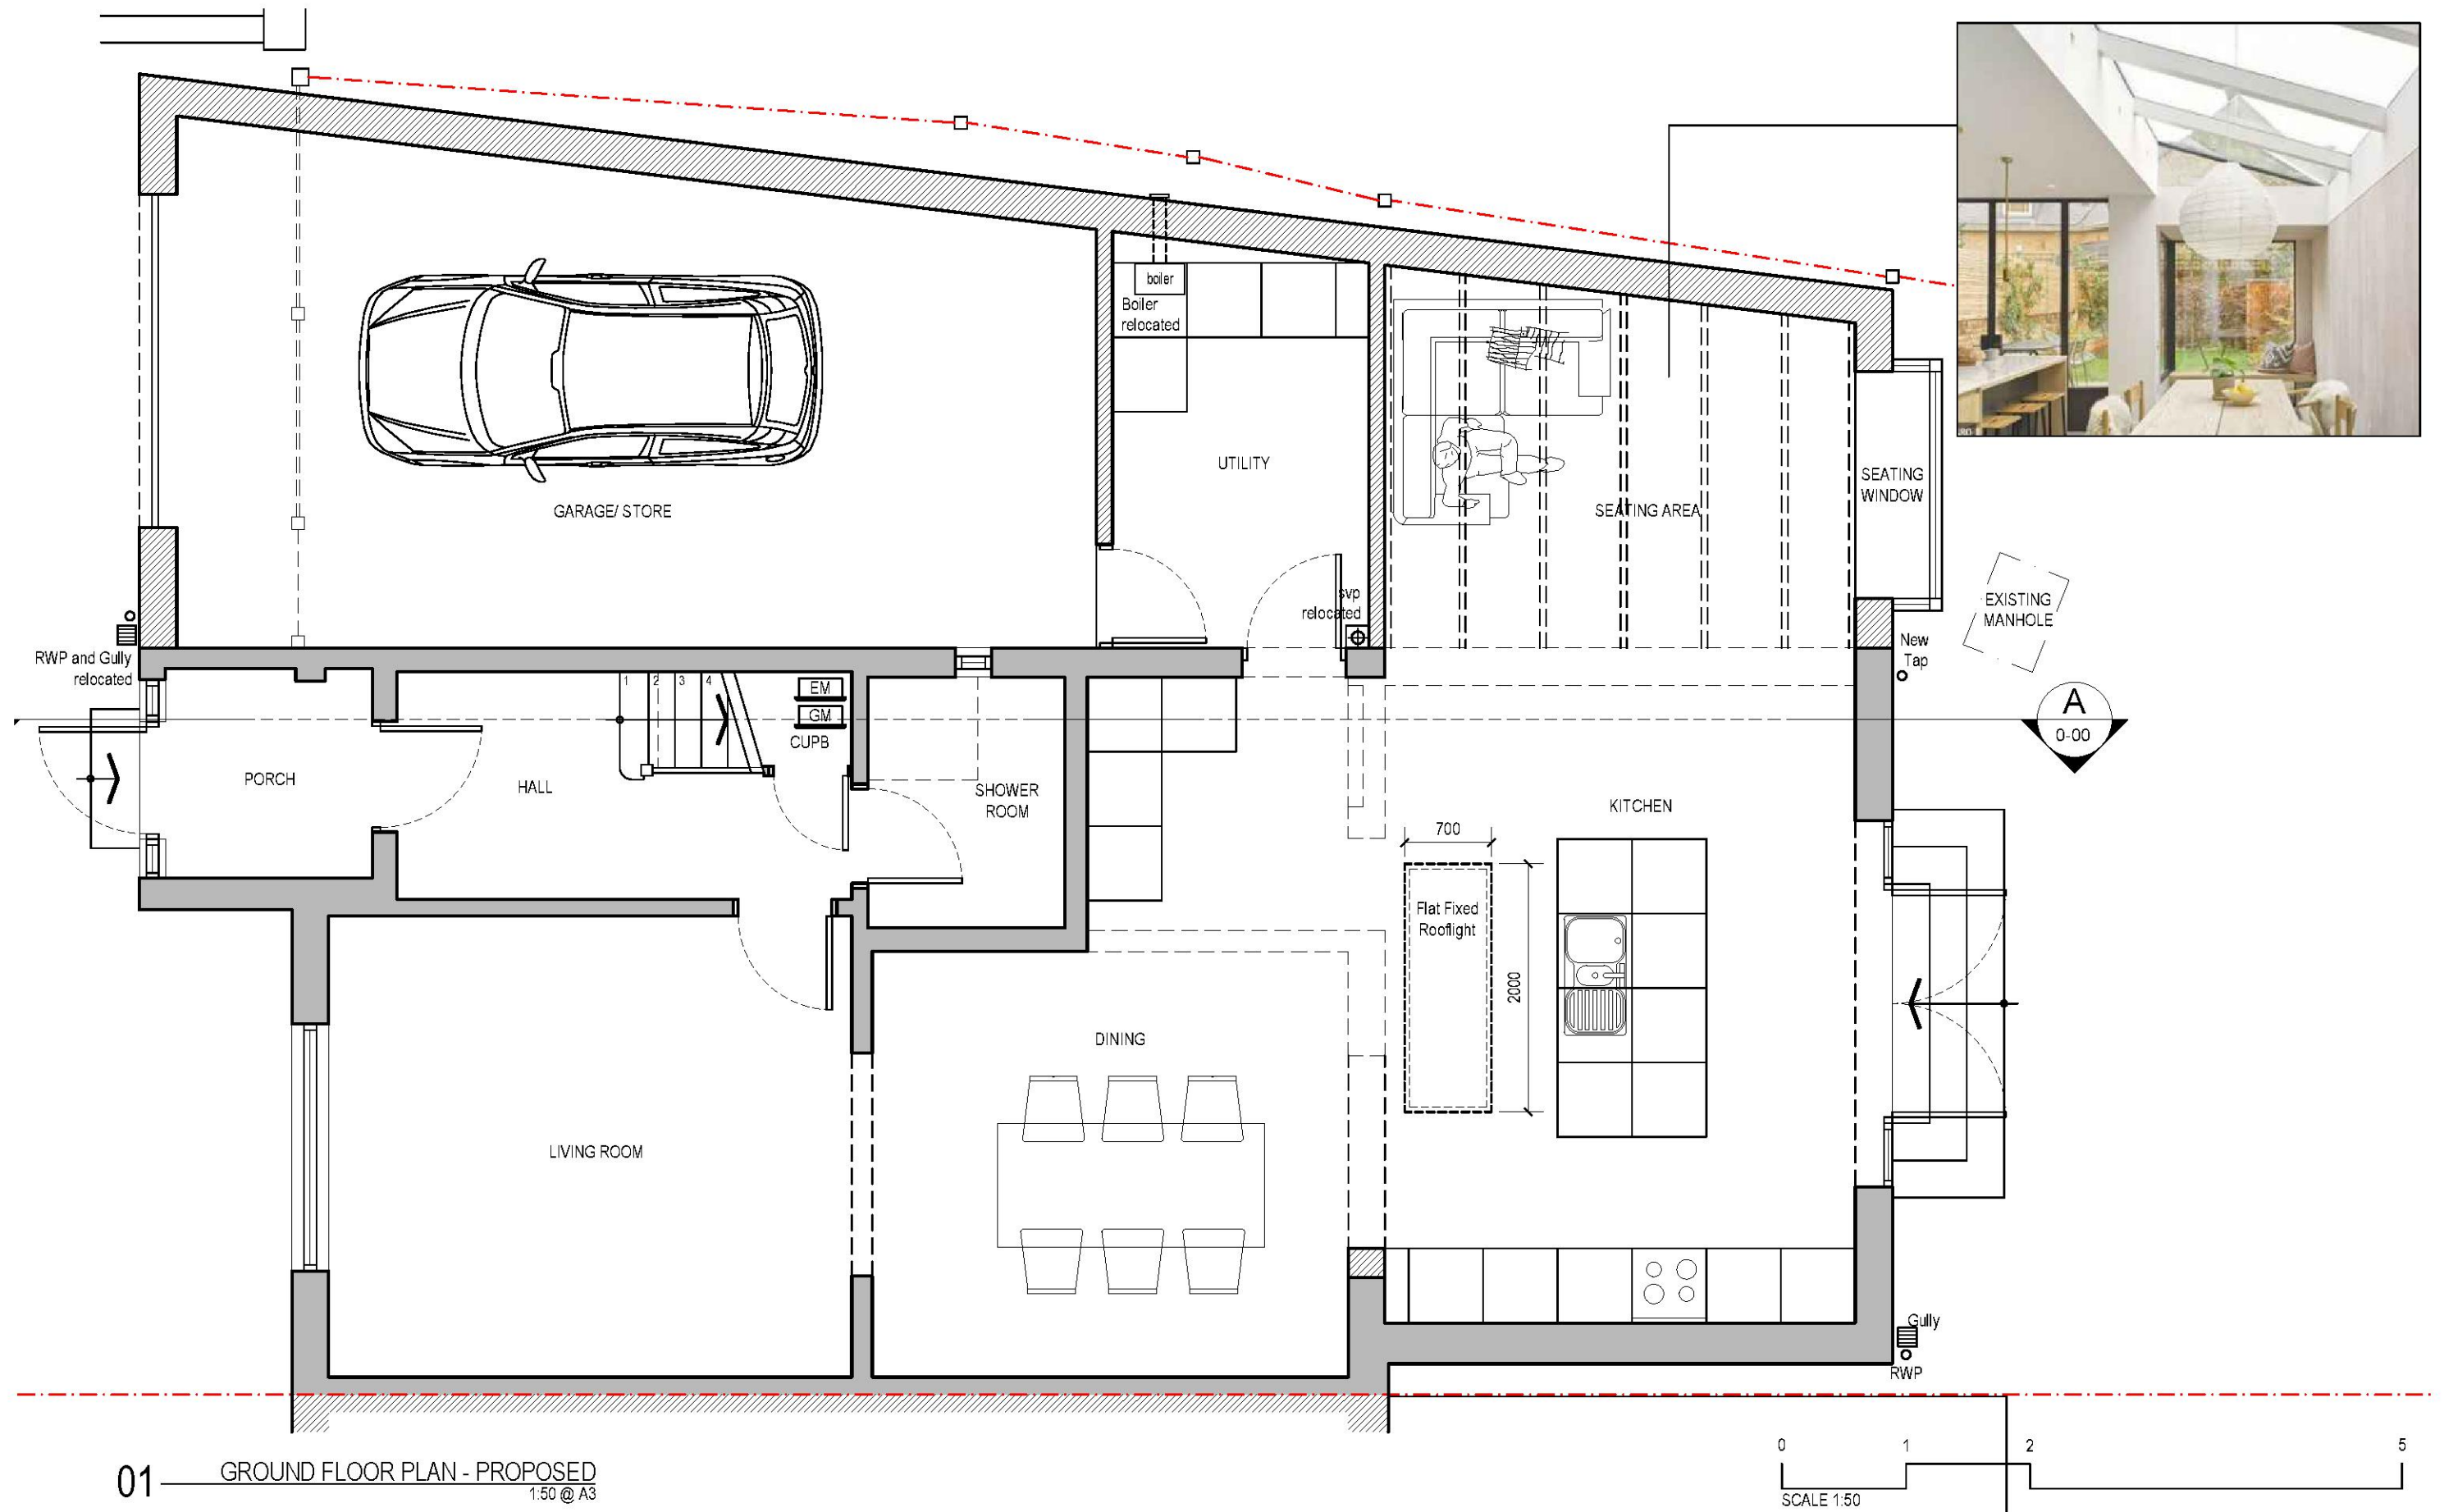

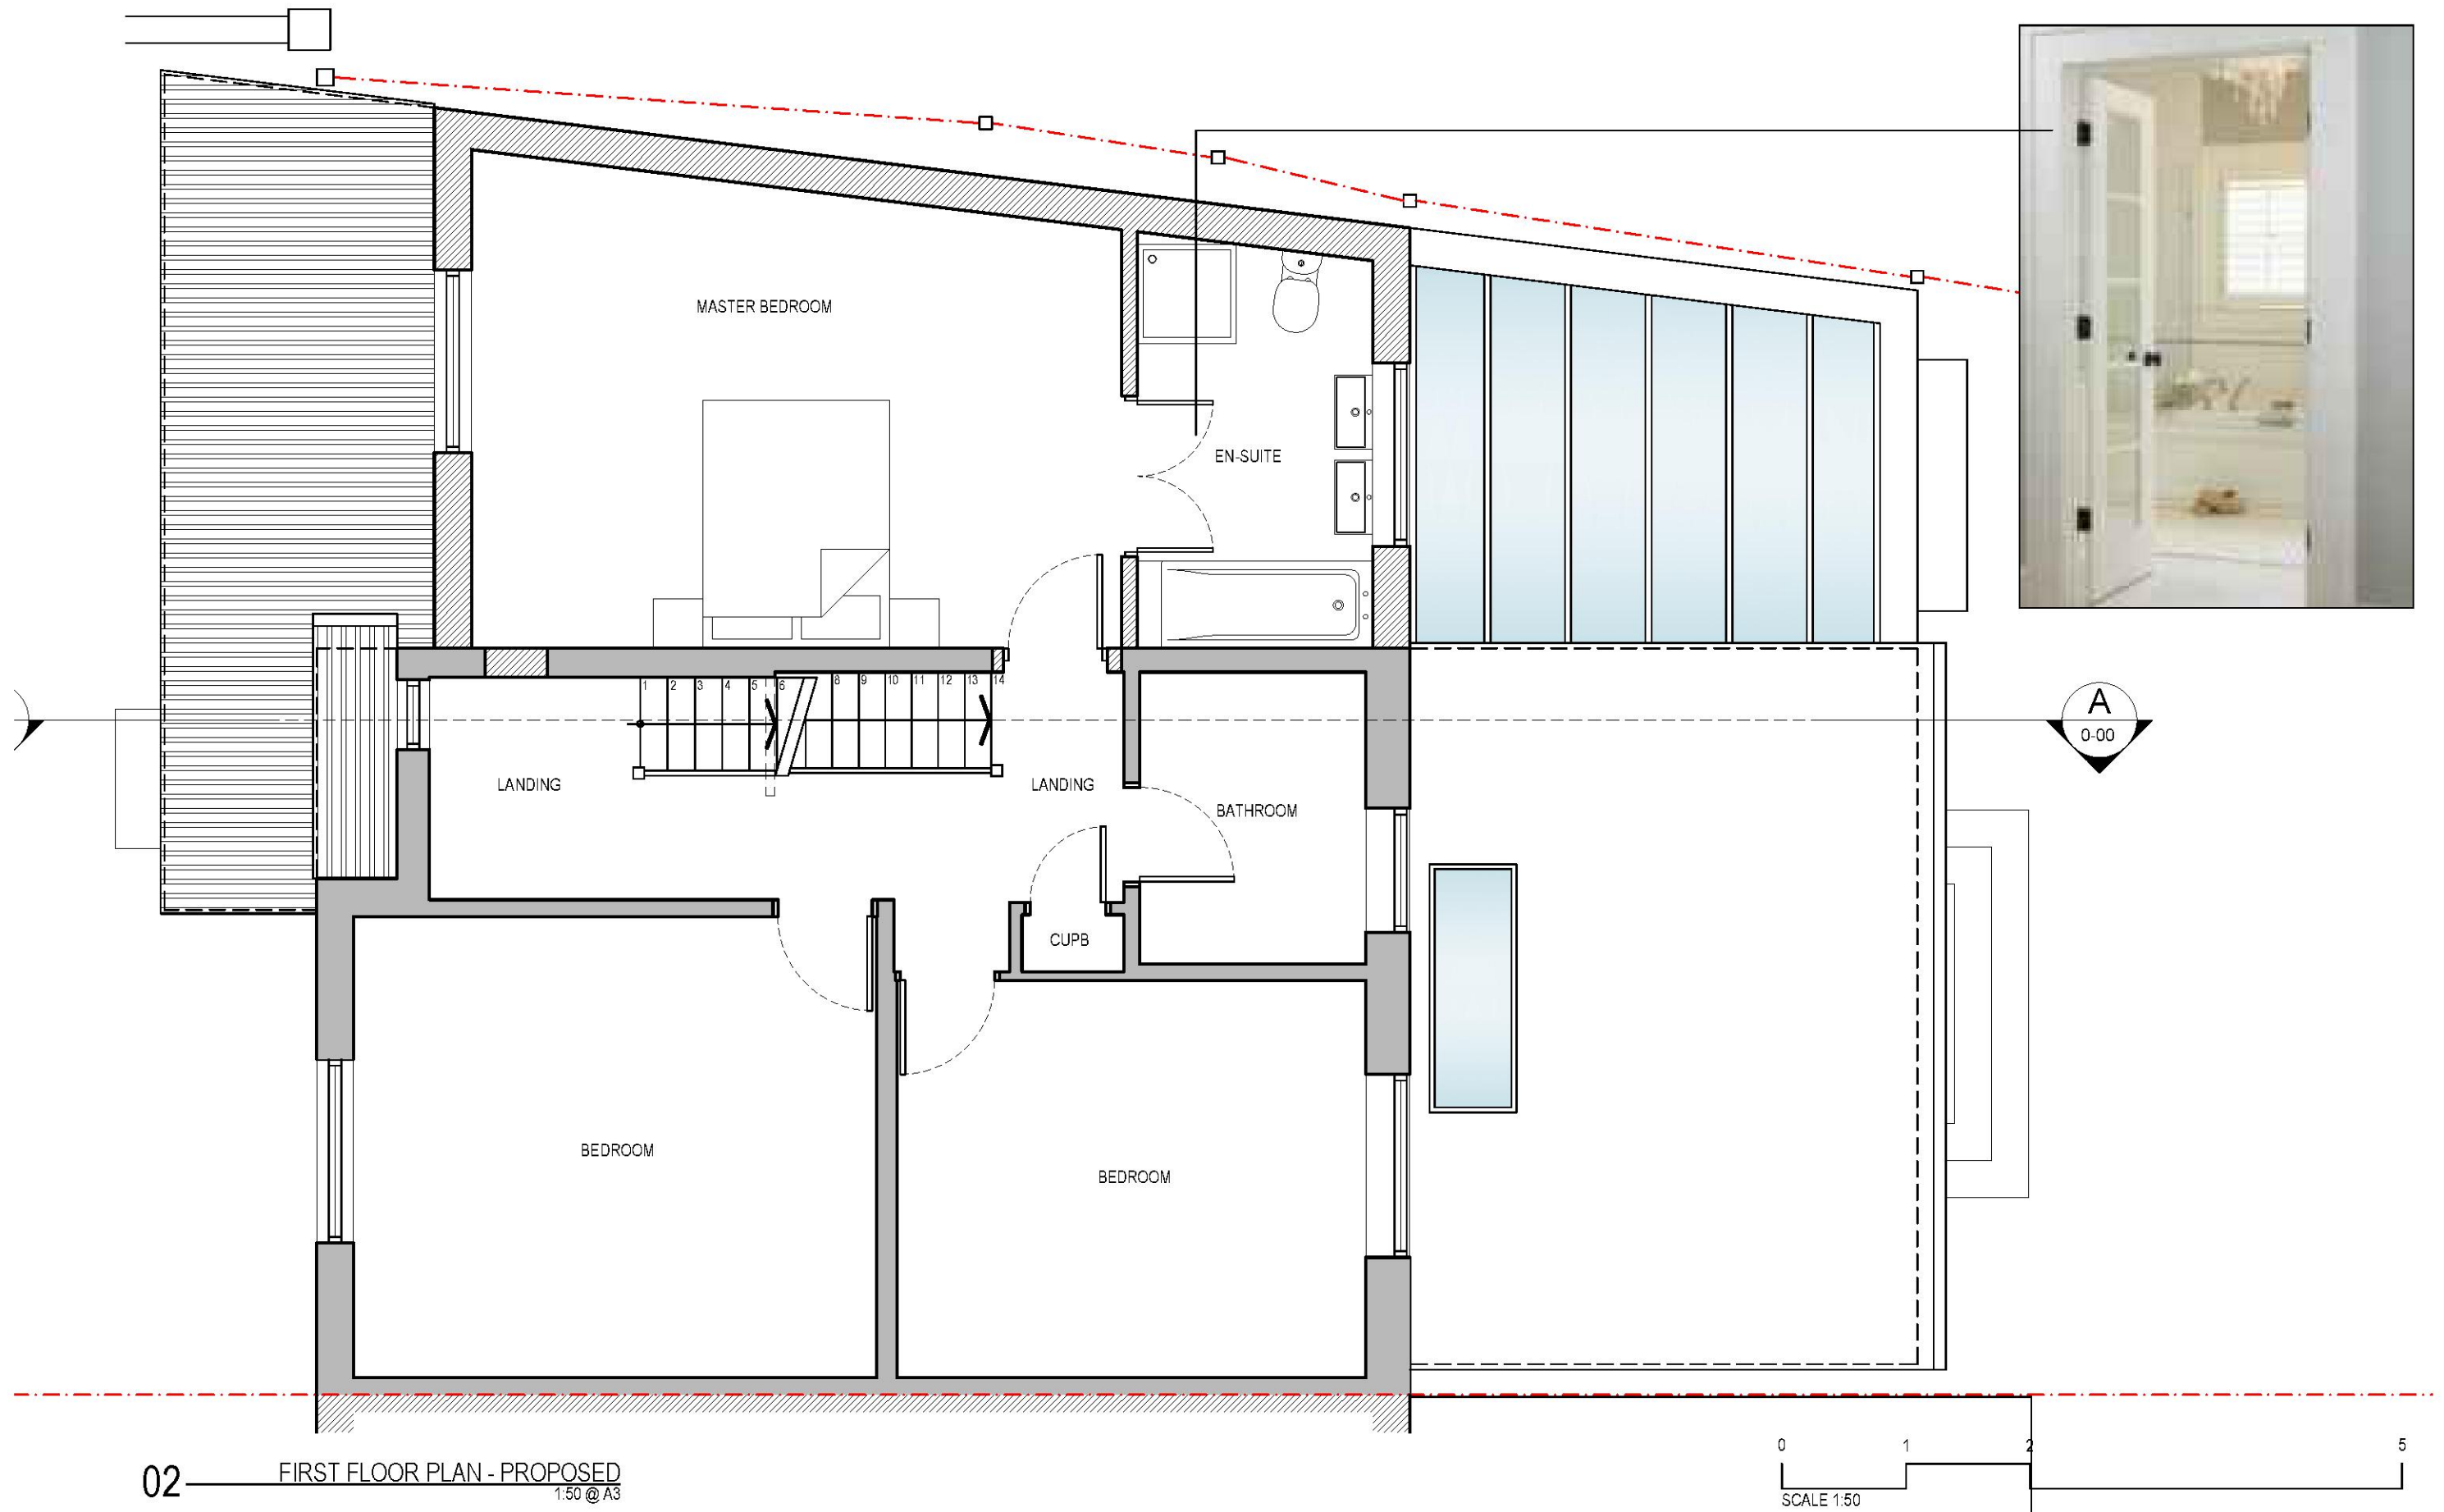


REVISIONS: A: DO NOT SCALE OFF DRAWINGS		53 Cambridge Road Southend-on-Sea Essex SS1 1ET www.hedgehog-developments.com t: +44 (0) 1702 354435 m: +44 (0) 7933 686822 PROJECT: 98 MARLBOROUGH GARDENS, UPMINSTER TITLE: FIRST FLOOR PLAN - PROPOSED			DATE: JANUARY 2021 SCALE: 1:50 @ A3	P1012	REV:
---	--	--	--	--	--	-------	------

THIS DRAWING IS NOT TO BE SCALED DIMENSIONS TO BE CHECKED ON SITE COPYRIGHT HEDGEHOG DEVELOPMENT

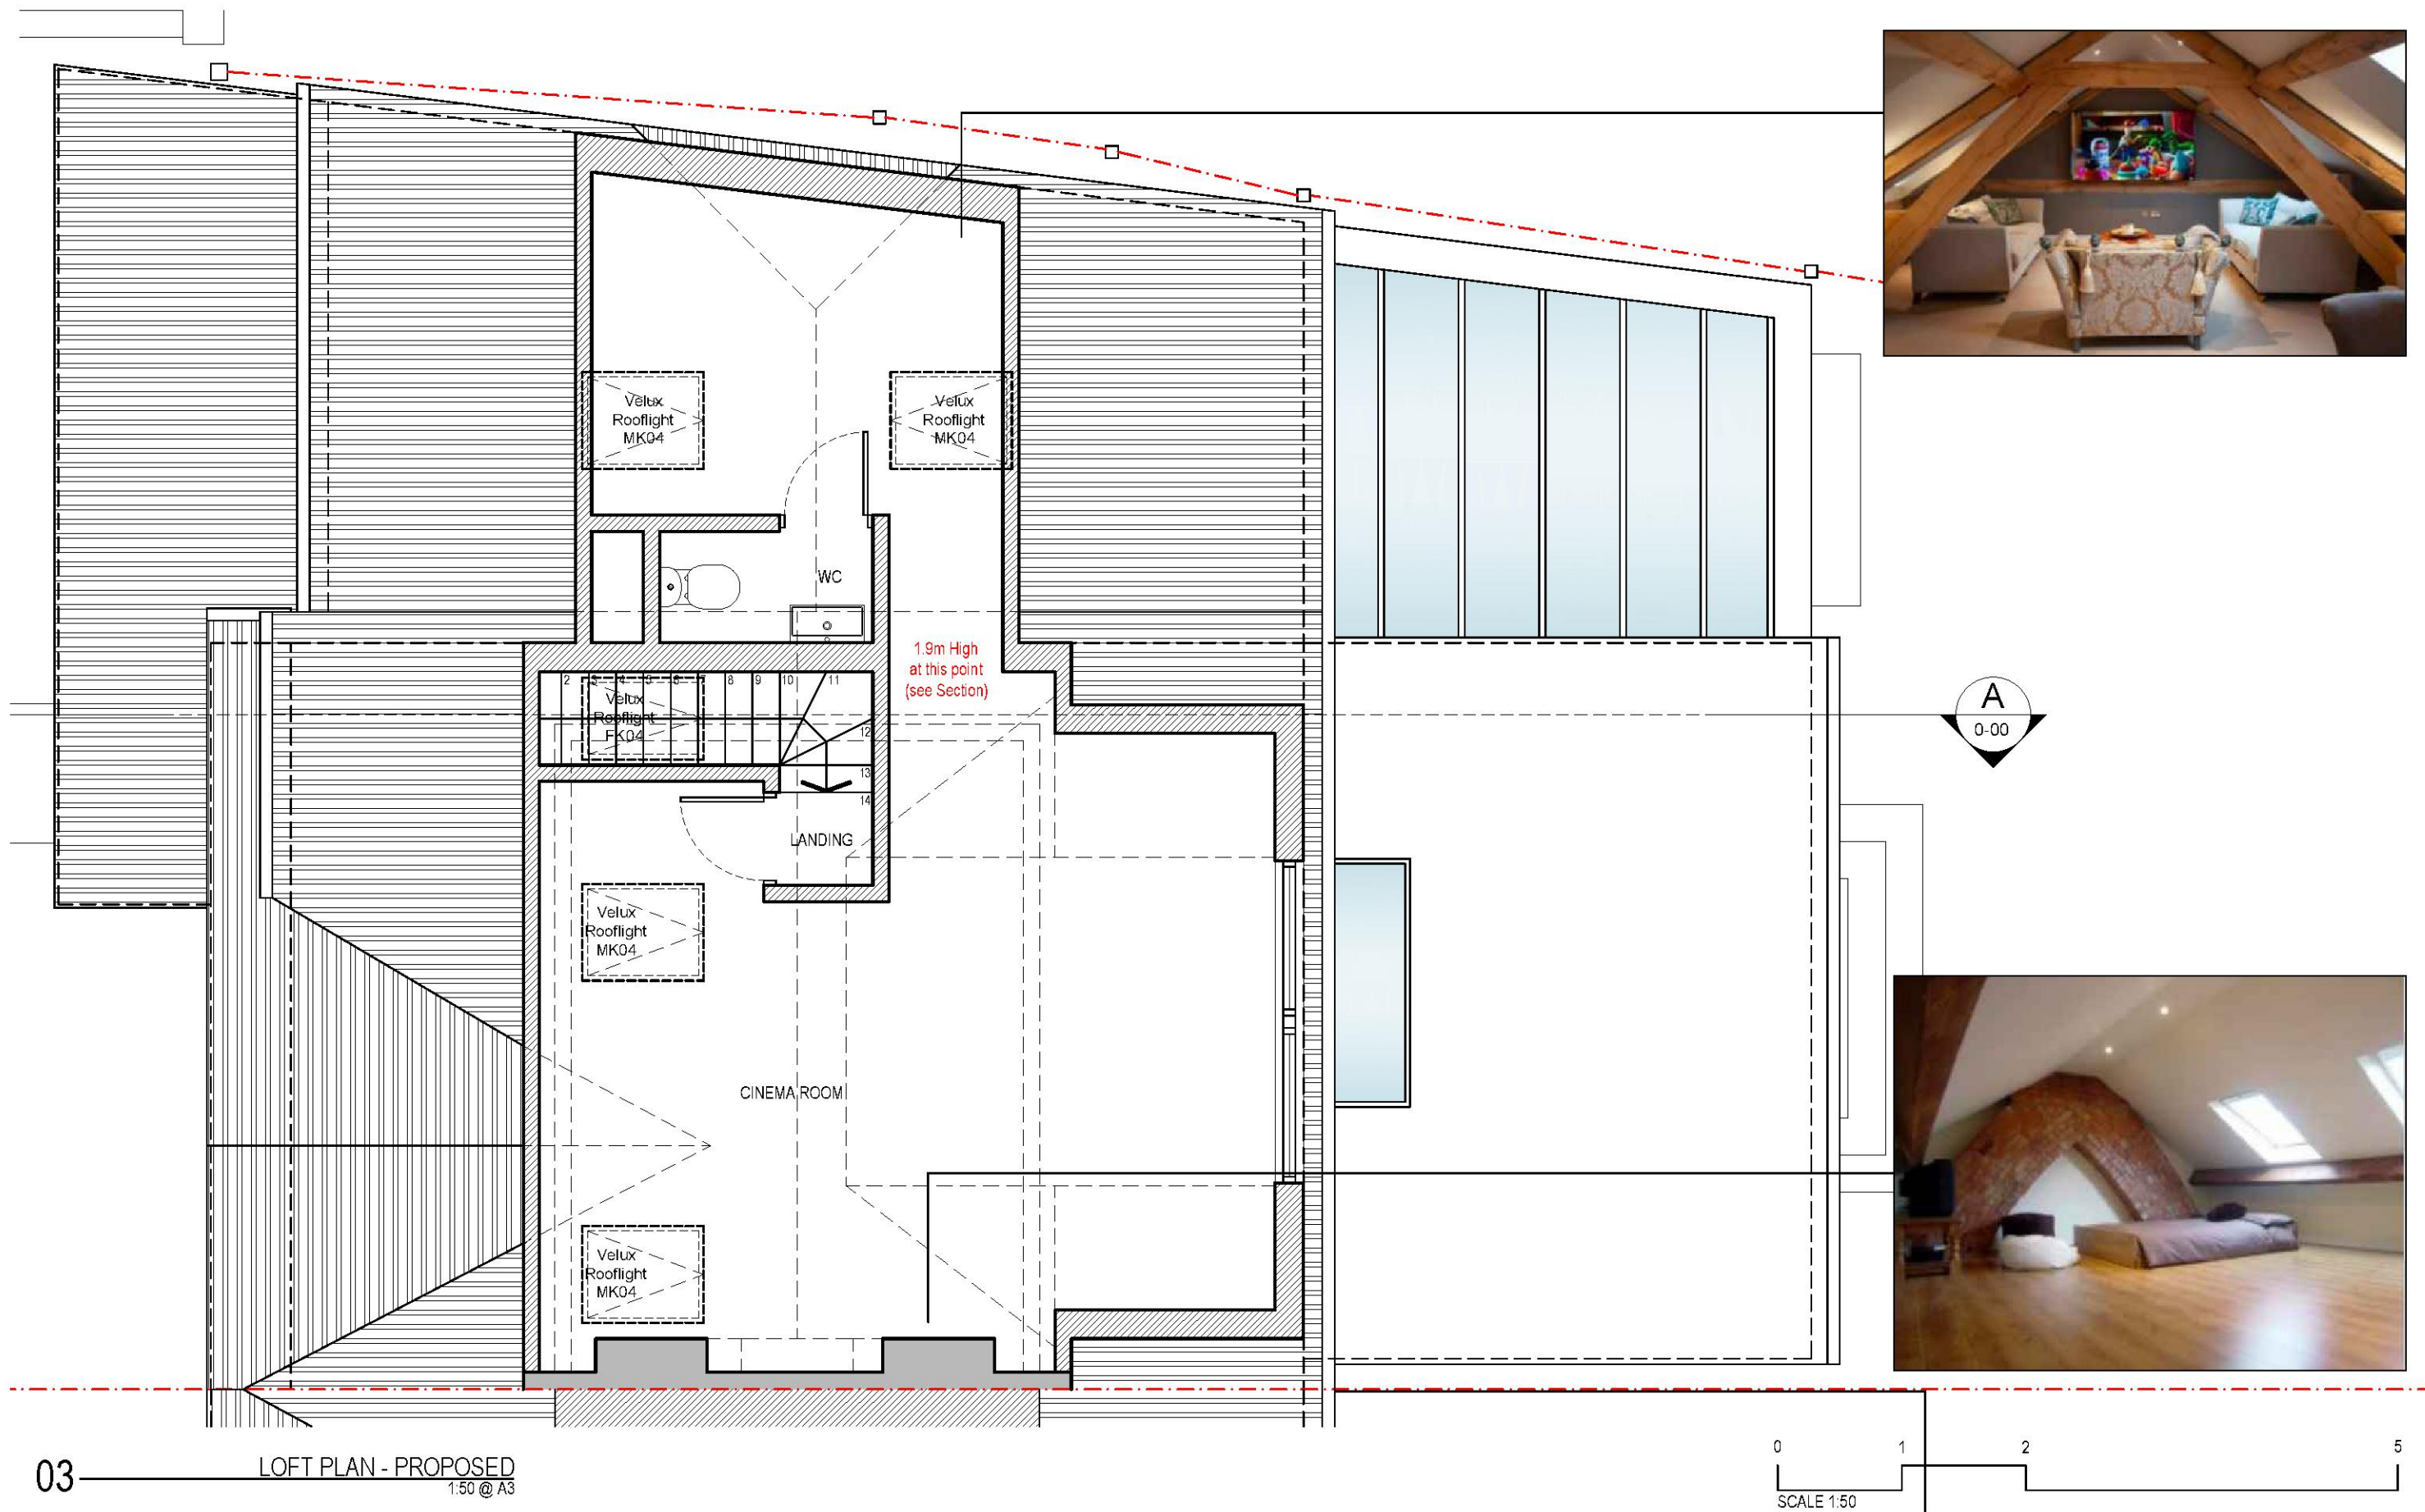

REVISIONS: A: DO NOT SCALE OFF DRAWINGS	hedgehog development	53 Cambridge Road Southend-on-Sea Essex SS1 1ET www.hedgehog-developments.com t: +44 (0) 1702 354435 m: +44 (0) 7933 686822		
		PROJECT: 98 MARLBOROUGH GARDENS, UPMINSTER	DATE: JANUARY 2021	P1013
		TITLE: LOFT FLOOR PLAN - PROPOSED	SCALE: 1:50 @ A3	

THIS DRAWING IS NOT TO BE SCALED DIMENSIONS TO BE CHECKED ON SITE COPYRIGHT HEDGEHOG DEVELOPMENT

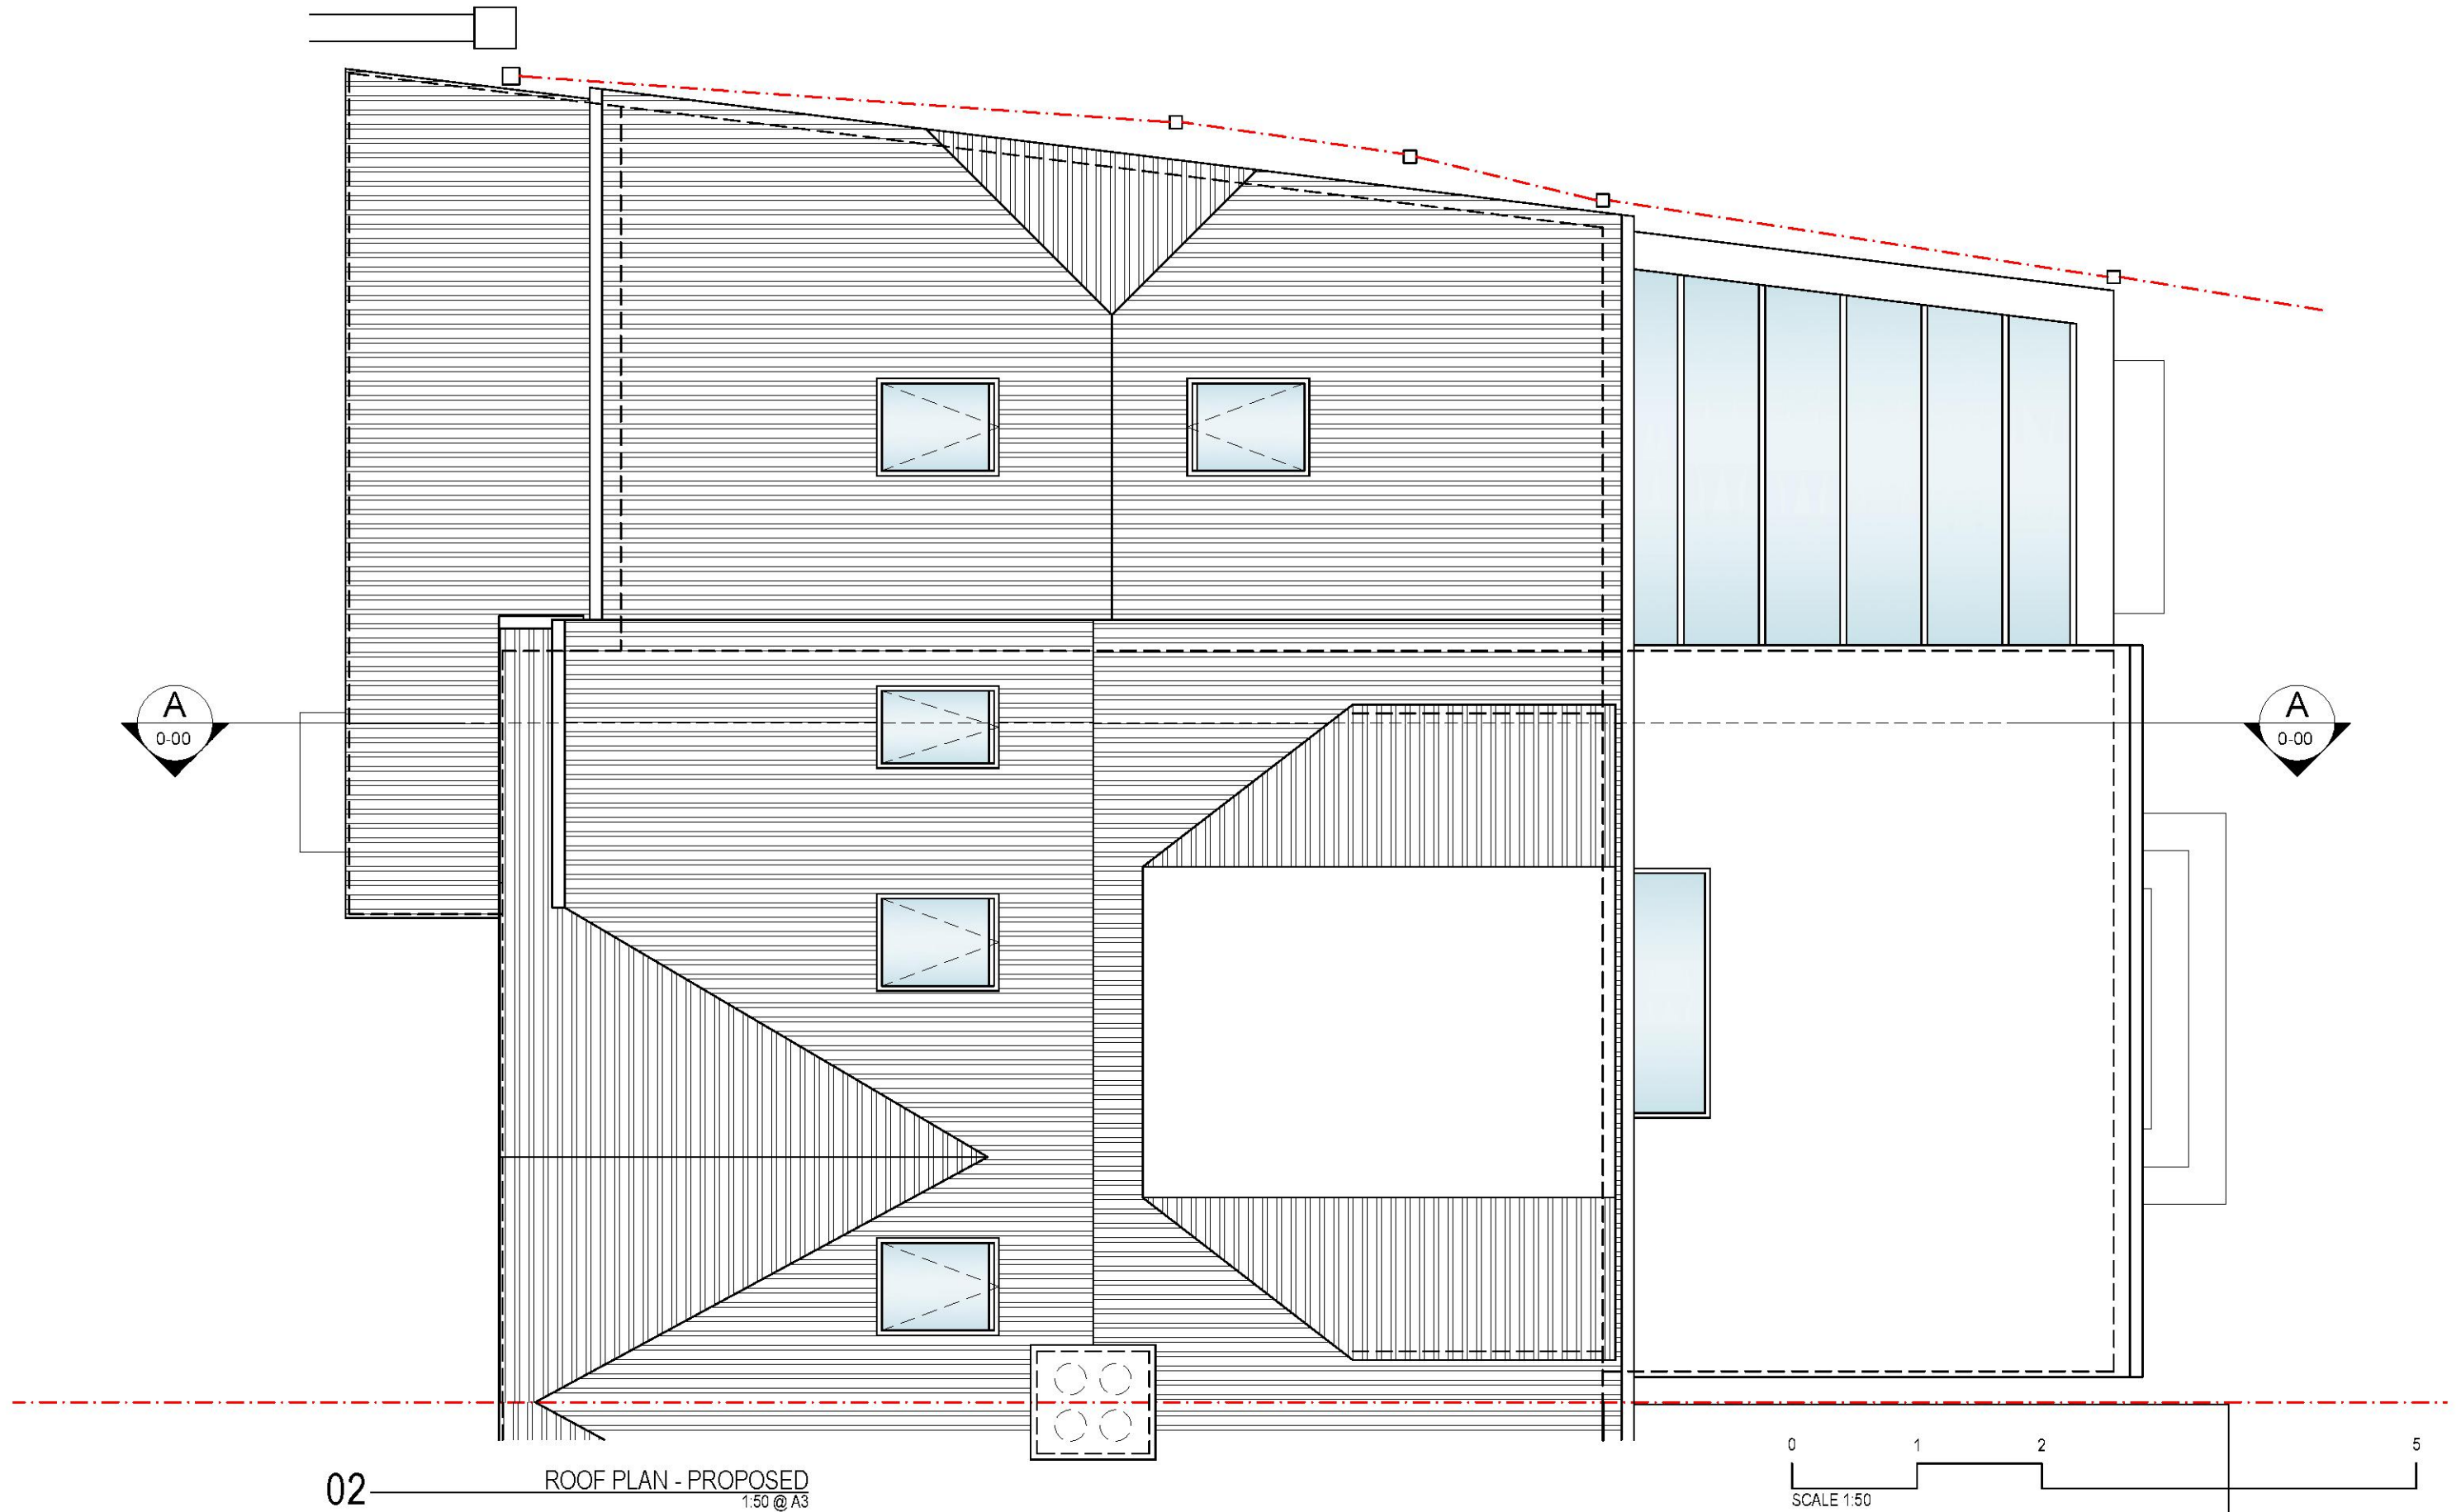

REVISIONS:

A:

DO NOT SCALE OFF DRAWINGS

hedgehog
development

53 Cambridge Road Southend-on-Sea Essex SS1 1ET
www.hedgehog-developments.com t: +44 (0) 1702 354435 m: +44 (0) 7933 686822

PROJECT: 98 MARLBOROUGH GARDENS, UPMINSTER

TITLE: ROOF PLAN - PROPOSED

DATE: JANUARY 2021

SCALE: 1:50 @ A3

P1014

REV:

THIS DRAWING IS NOT TO BE SCALED DIMENSIONS TO BE CHECKED ON SITE COPYRIGHT HEDGEHOG DEVELOPMENT




01 FRONT ELEVATION - PROPOSED
1:50 @ A3



REVISIONS: A: <

THIS DRAWING IS NOT TO BE SCALED DIMENSIONS TO BE CHECKED ON SITE COPYRIGHT HEDGEHOG DEVELOPMENT

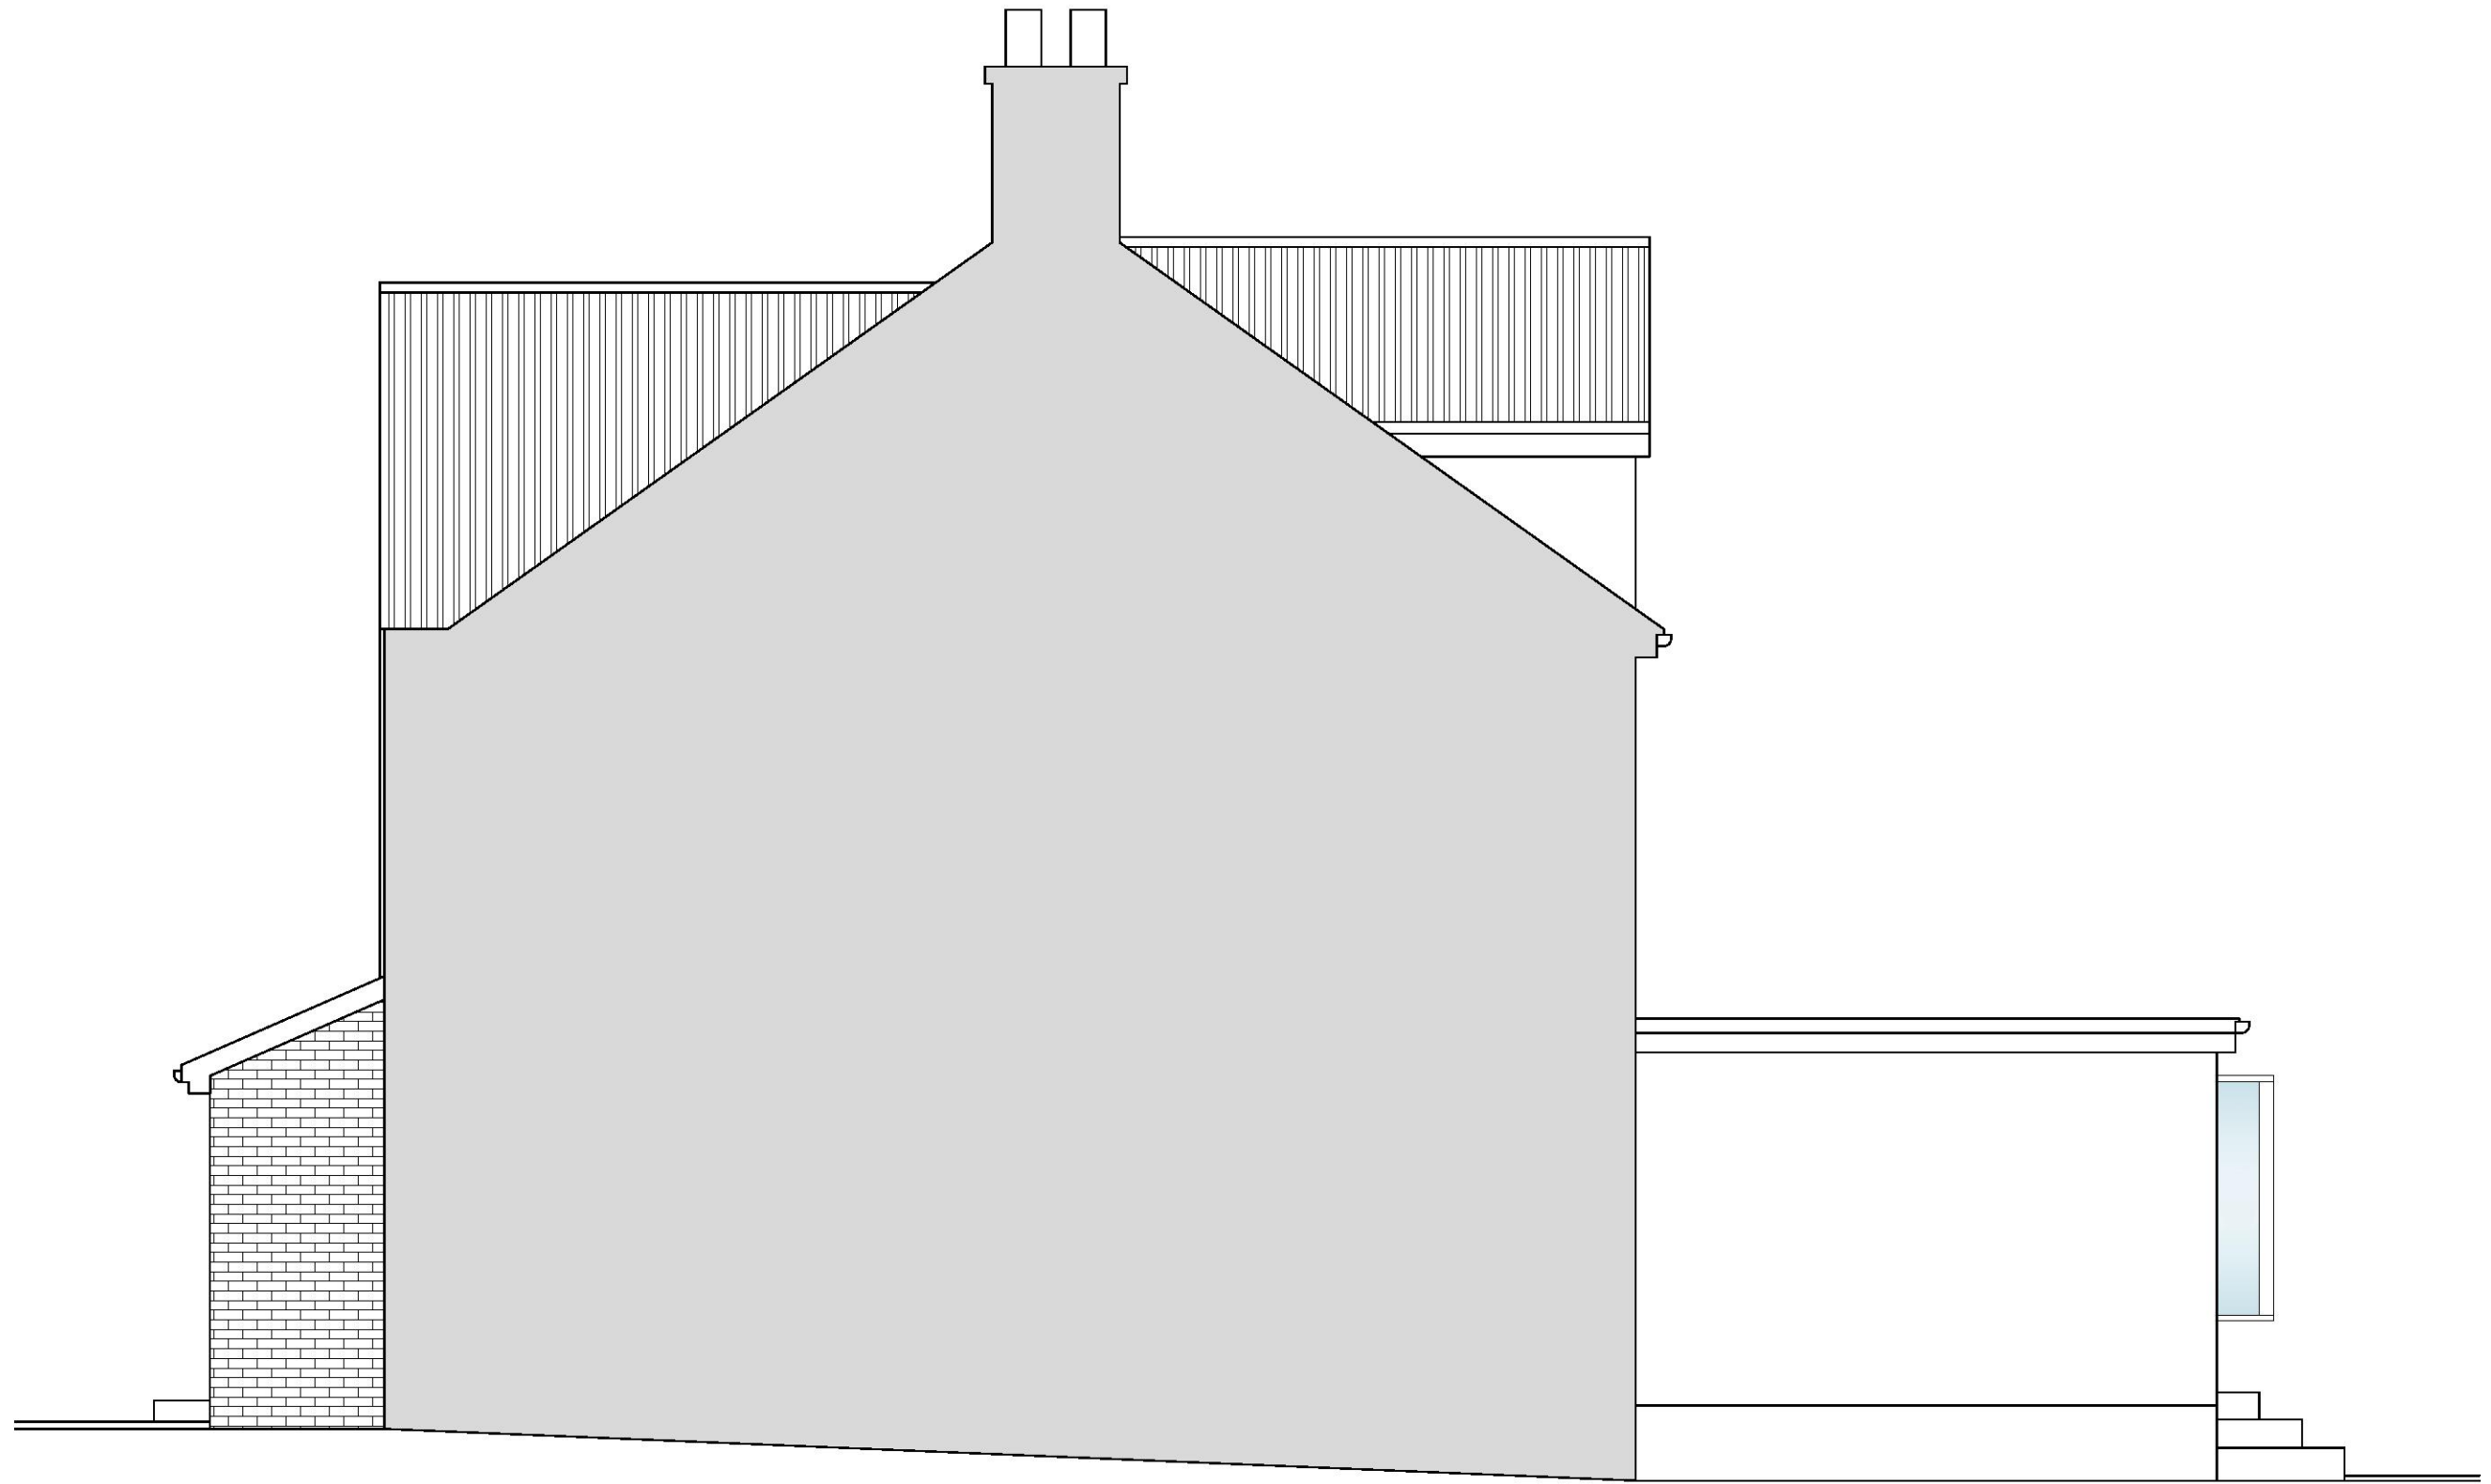

02 SIDE ELEVATION - PROPOSED
1:50 @ A3




REVISIONS: A:		53 Cambridge Road Southend-on-Sea Essex SS1 1ET www.hedgehog-developments.com t: +44 (0) 1702 354435 m: +44 (0) 7933 686822			
		PROJECT: 98 MARLBOROUGH GARDENS, UPMINSTER	DATE: JANUARY 2021	P1016	REV:
		TITLE: SIDE ELEVATION - PROPOSED	SCALE: 1:50 @ A3		
DO NOT SCALE OFF DRAWINGS					

THIS DRAWING IS NOT TO BE SCALED DIMENSIONS TO BE CHECKED ON SITE COPYRIGHT HEDGEHOG DEVELOPMENT




REVISIONS: A: DO NOT SCALE OFF DRAWINGS	hedgehog development	53 Cambridge Road Southend-on-Sea Essex SS1 1ET www.hedgehog-developments.com t: +44 (0) 1702 354435 m: +44 (0) 7933 686822		
		PROJECT: 98 MARLBOROUGH GARDENS, UPMINSTER	DATE: JANUARY 2021	P1017
		TITLE: REAR ELEVATION - PROPOSED	SCALE: 1:50 @ A3	

THIS DRAWING IS NOT TO BE SCALED DIMENSIONS TO BE CHECKED ON SITE COPYRIGHT HEDGEHOG DEVELOPMENT

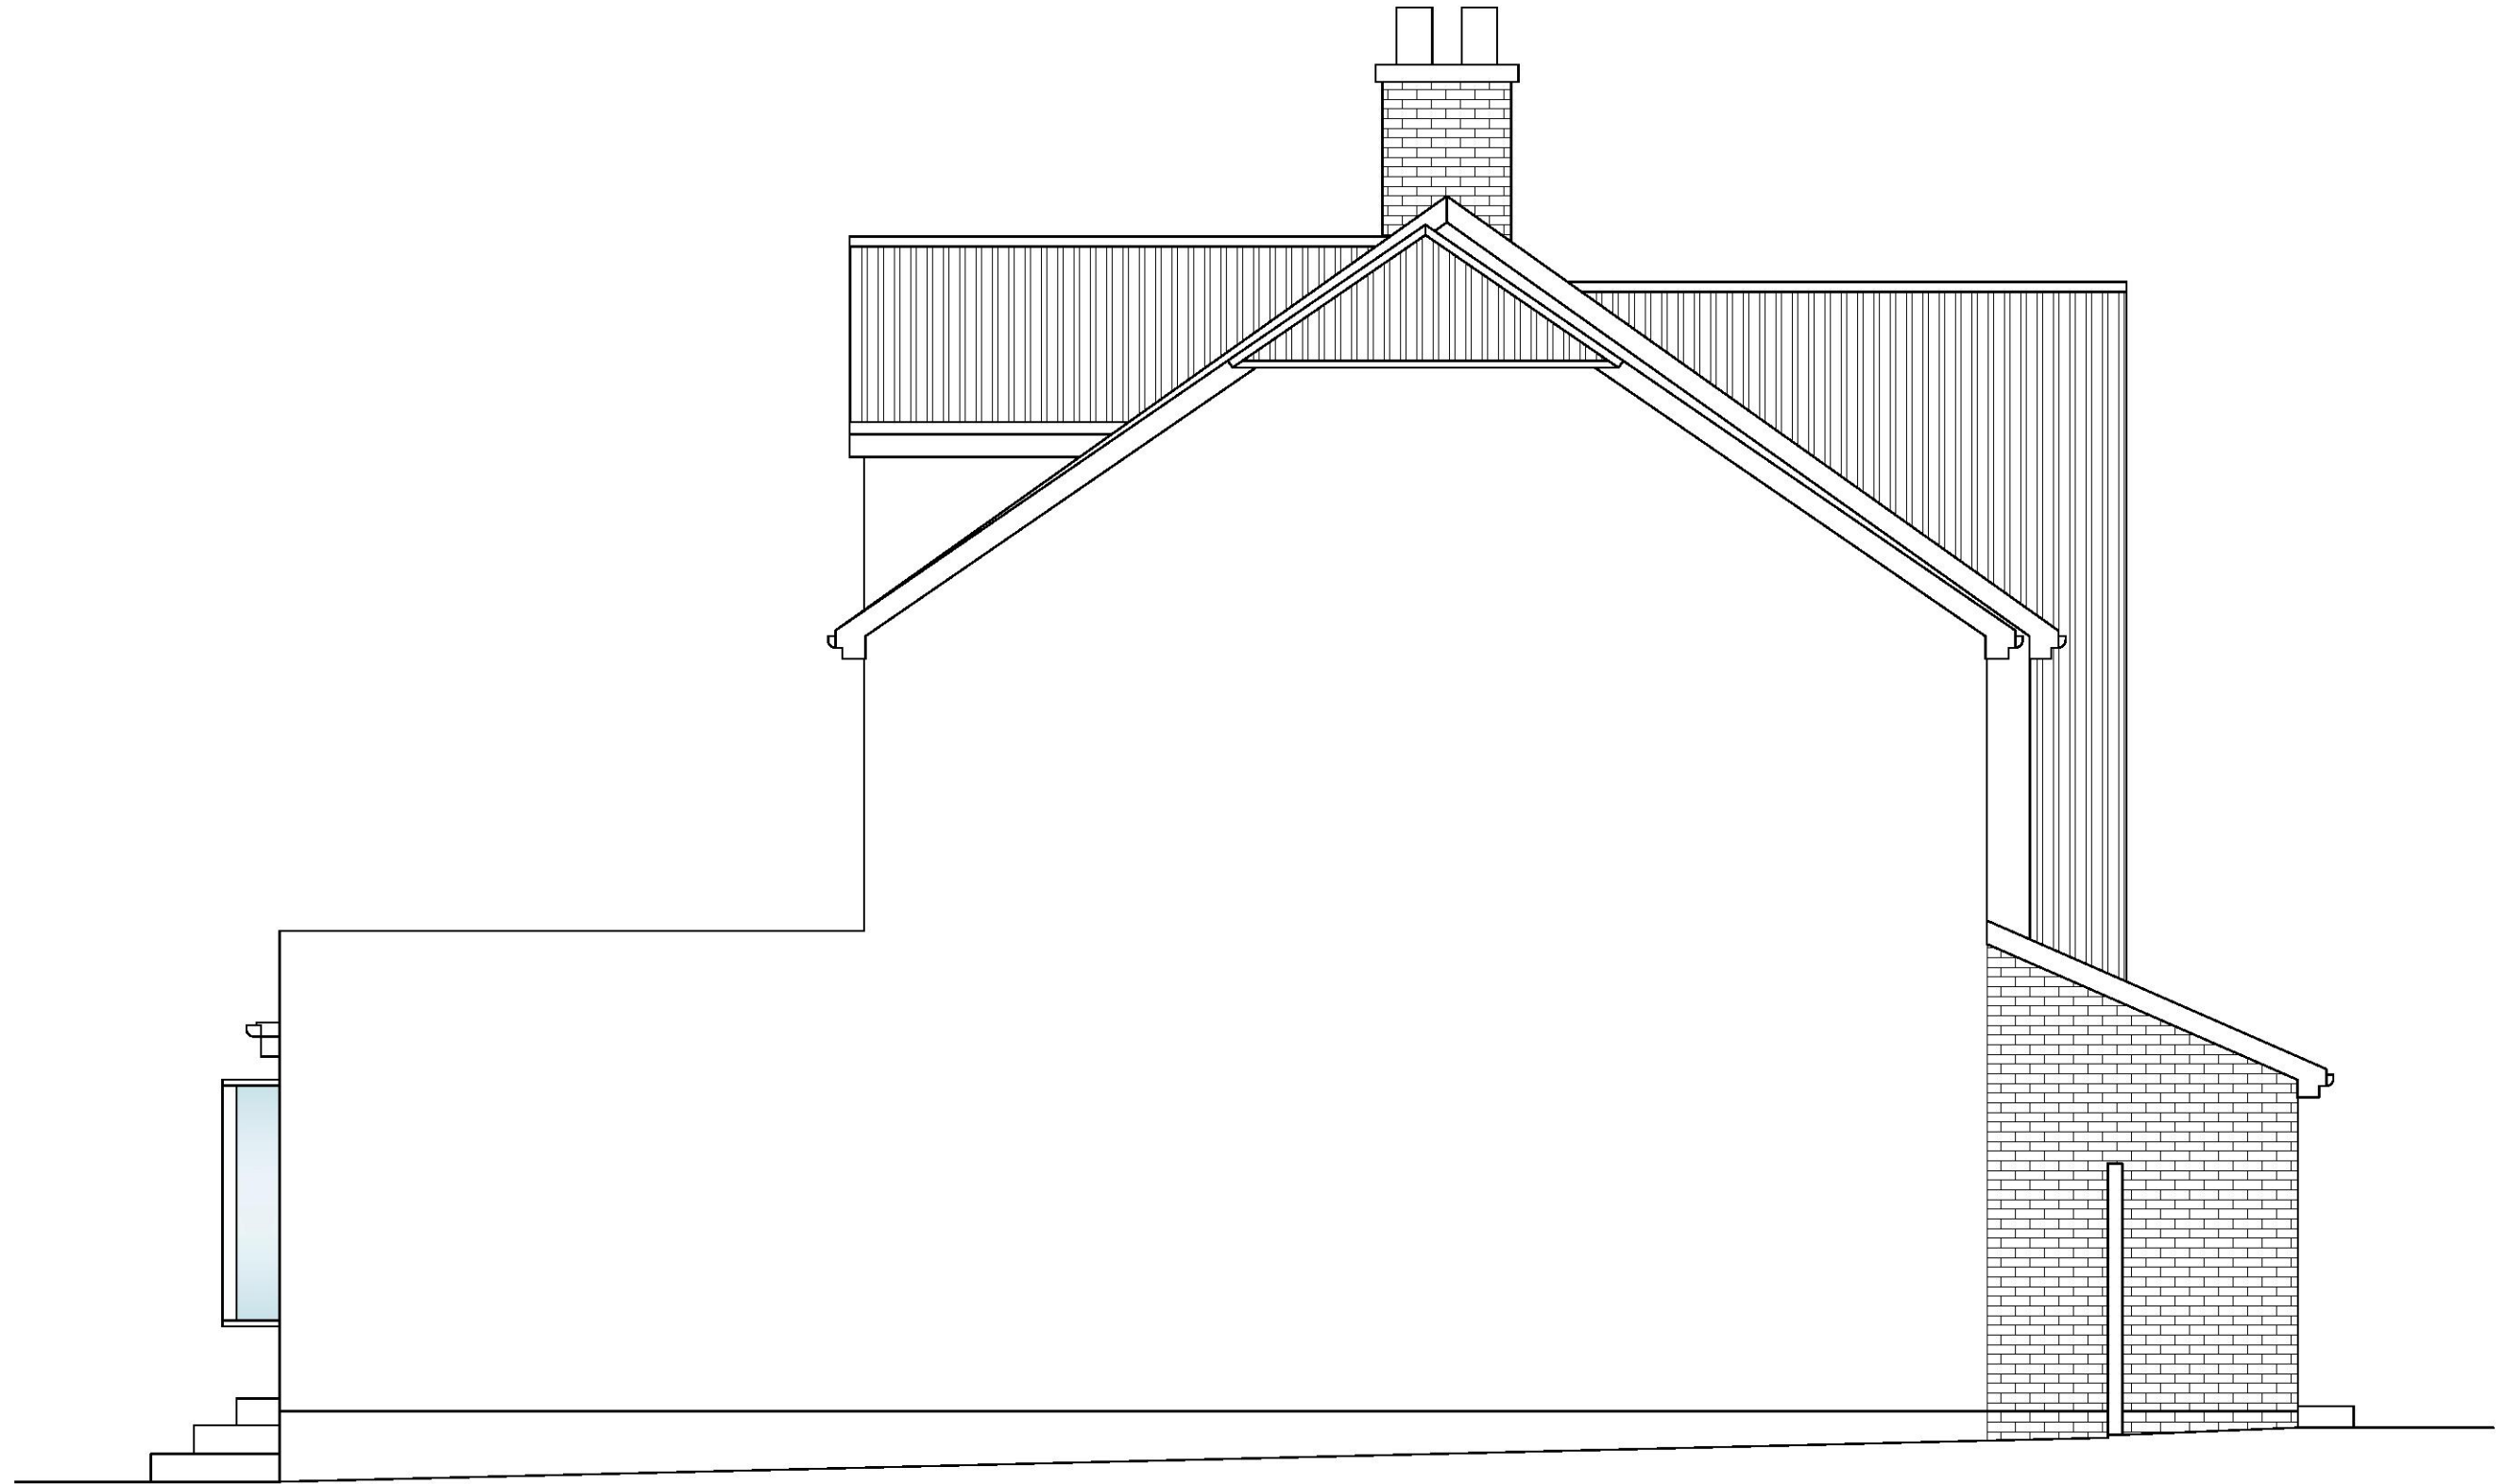

04 SIDE ELEVATION - PROPOSED
1:50 @ A3

 

REVISIONS: A:		53 Cambridge Road Southend-on-Sea Essex SS1 1ET www.hedgehog-developments.com t: +44 (0) 1702 354435 m: +44 (0) 7933 686822			
		PROJECT: 98 MARLBOROUGH GARDENS, UPMINSTER	DATE: JANUARY 2021	P1018	REV:
		TITLE: SIDE ELEVATION - PROPOSED	SCALE: 1:50 @ A3		
DO NOT SCALE OFF DRAWINGS					

THIS DRAWING IS NOT TO BE SCALED DIMENSIONS TO BE CHECKED ON SITE COPYRIGHT HEDGEHOG DEVELOPMENT