


22 Moor Lane RM14 1EB - Location Plan

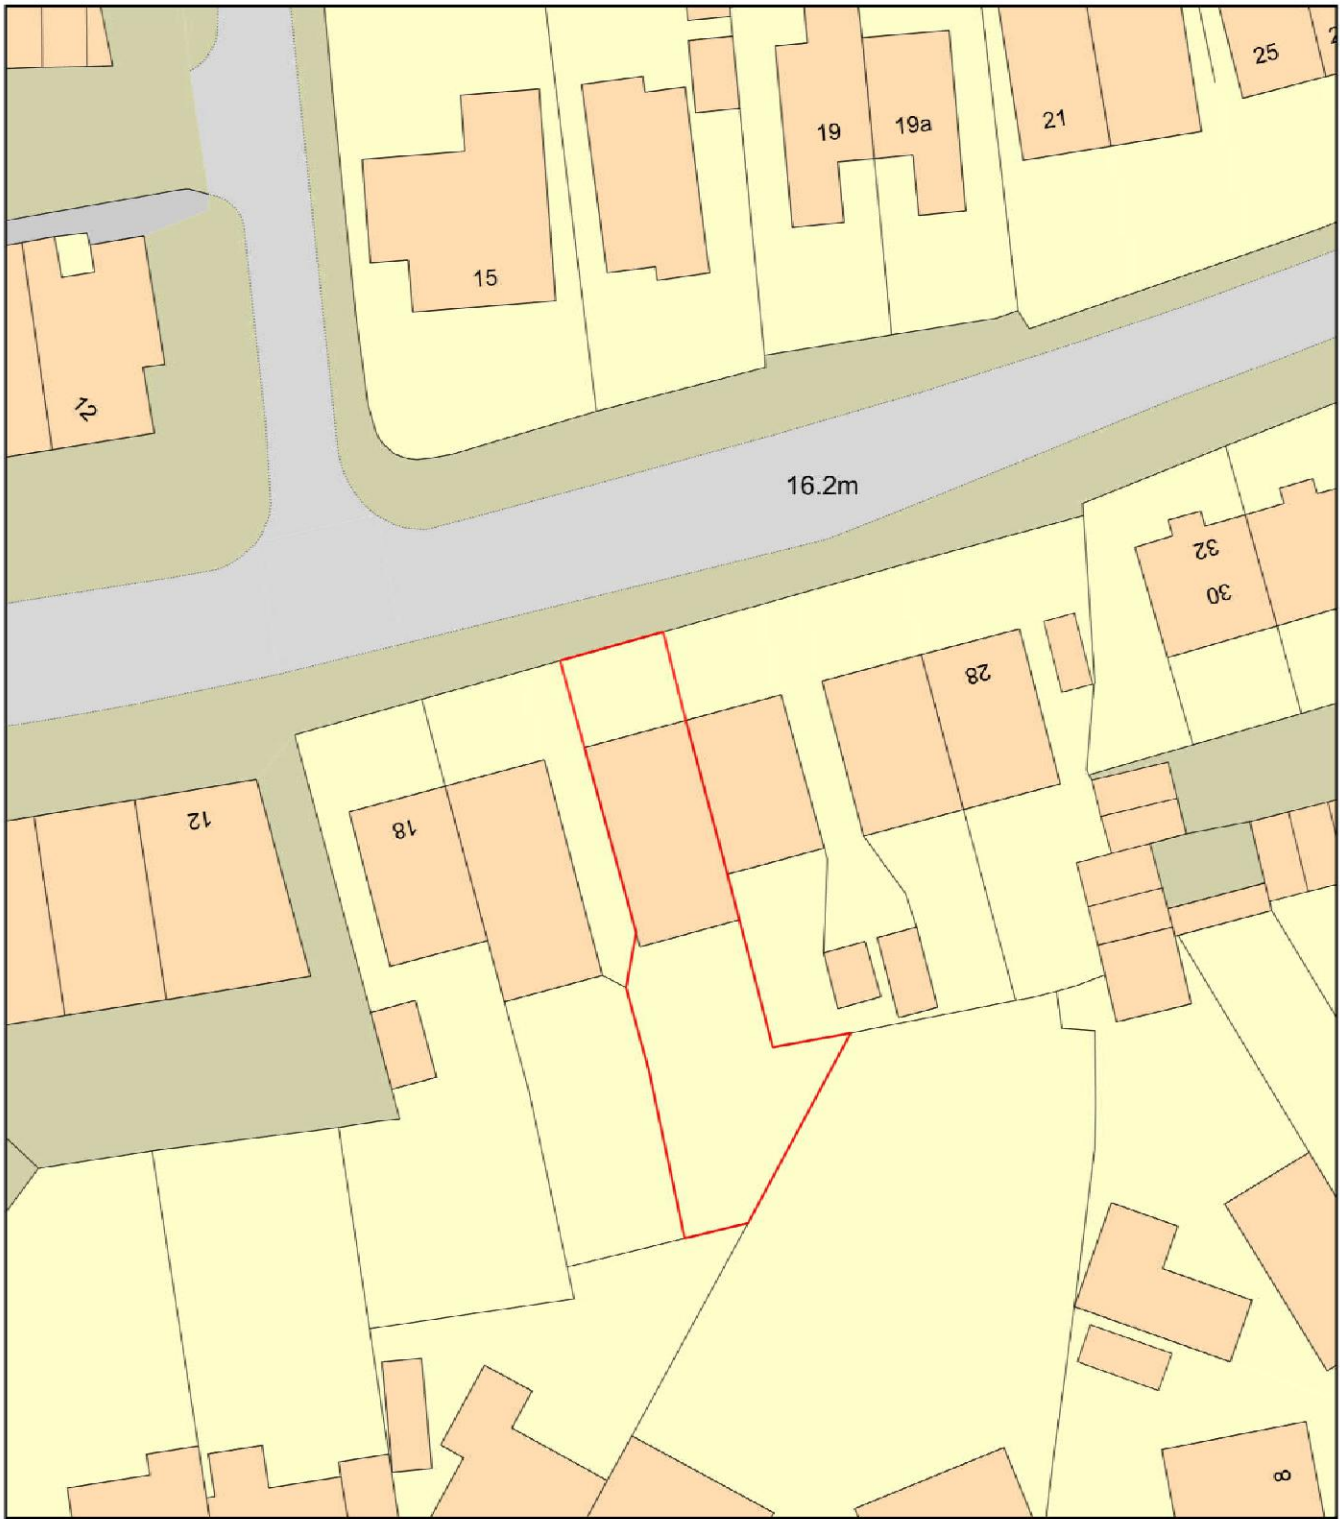

0 20
Metres




Plan Produced for: Parkers Design

Date Produced: 07 Feb 2020

Plan Reference Number: TQRQM20038114048367


Scale: 1:500 @ A4

© Crown copyright and database rights 2019 OS 100042766

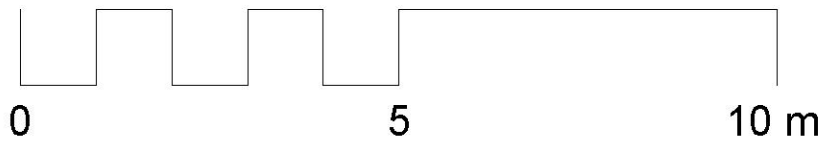

PROJECT	22 Moor Lane	CLIENT		R&J	
		Date	Issue Date	Scale (@ A3)	
SHEET	Location Plan	Drawn by	SW	DRAWING NUMBER	REV
		Checked by	SR		
				P106	

22 Moor Lane RM14 1EB - Location Plan

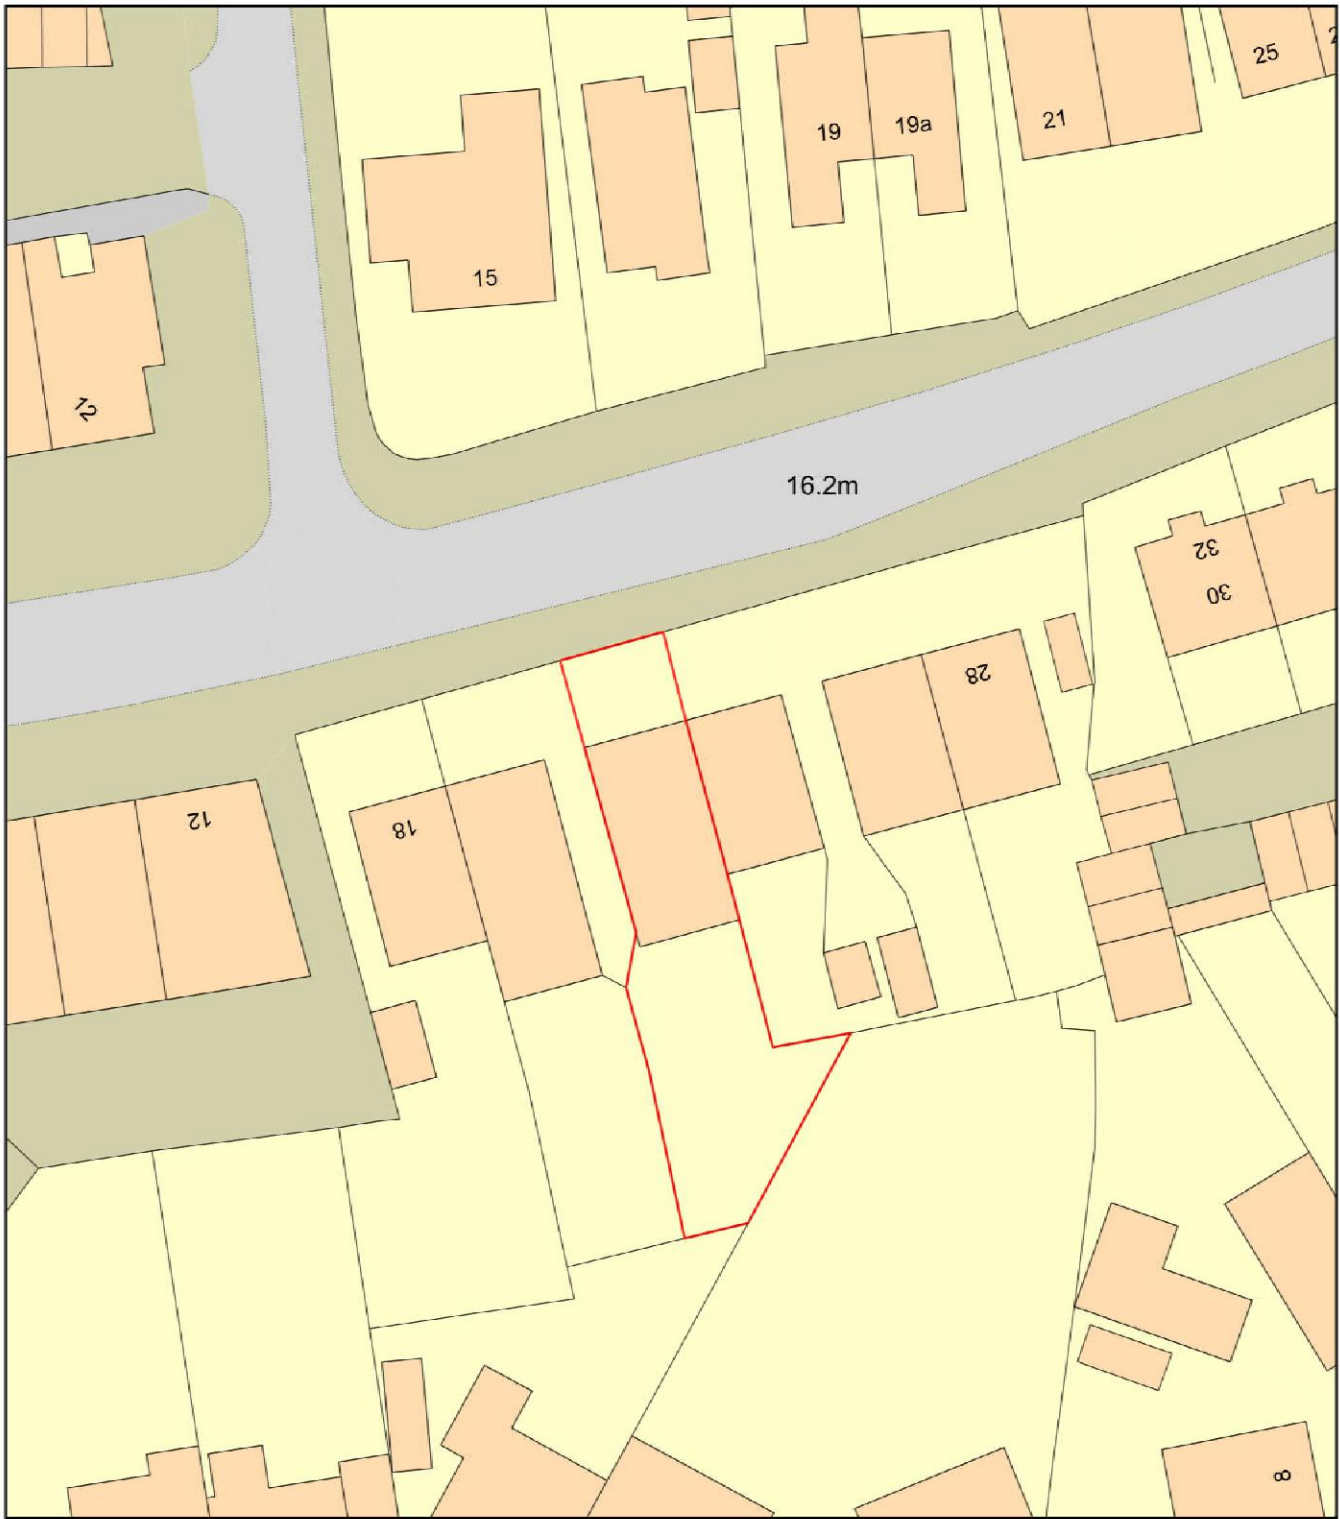

0 20
Metres




Plan Produced for: Parkers Design

Date Produced: 07 Feb 2020

Plan Reference Number: TQRQM20038114048367

Scale: 1:500 @ A4

© Crown copyright and database rights 2019 OS 100042766

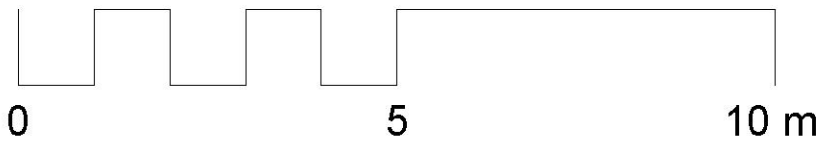

PROJECT	22 Moor Lane	CLIENT				R&J		
		Date		Issue Date		Scale (@ A3)		
SHEET	Location Plan	Drawn by		SW	DRAWING NUMBER			REV
		Checked by		SR	P106			