




Part Front Elevation





Side Elevation



Rear Elevation

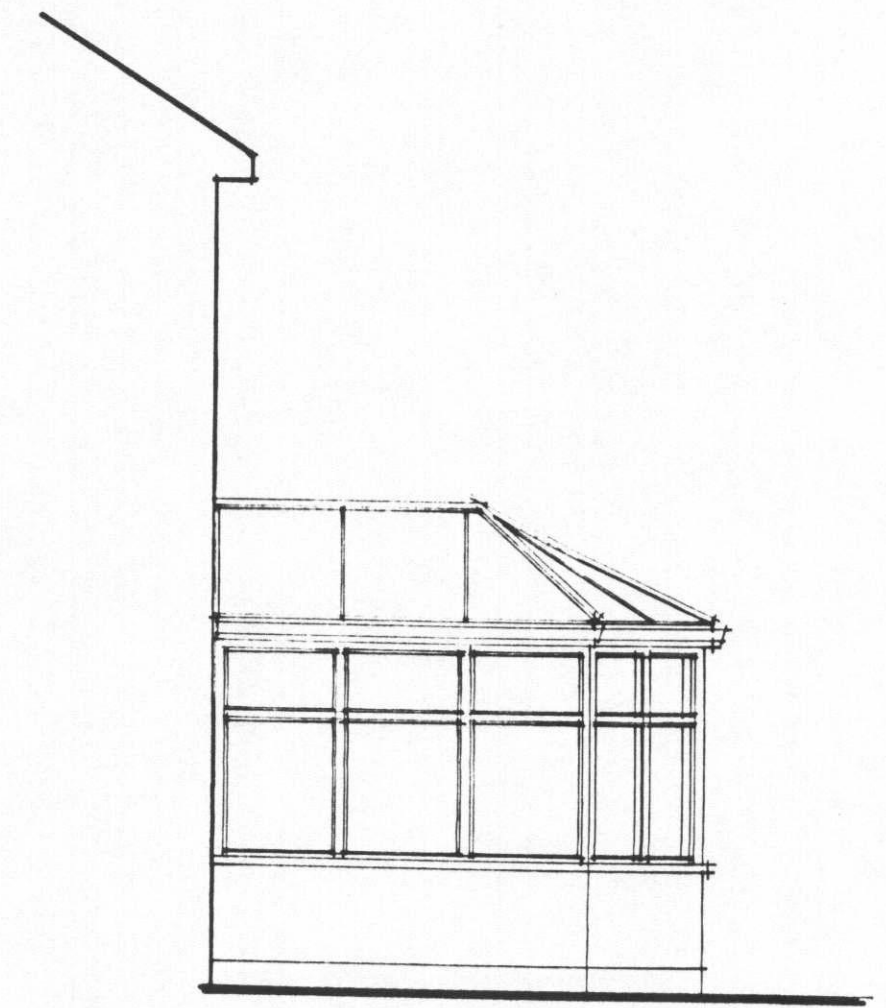

Side Elevation

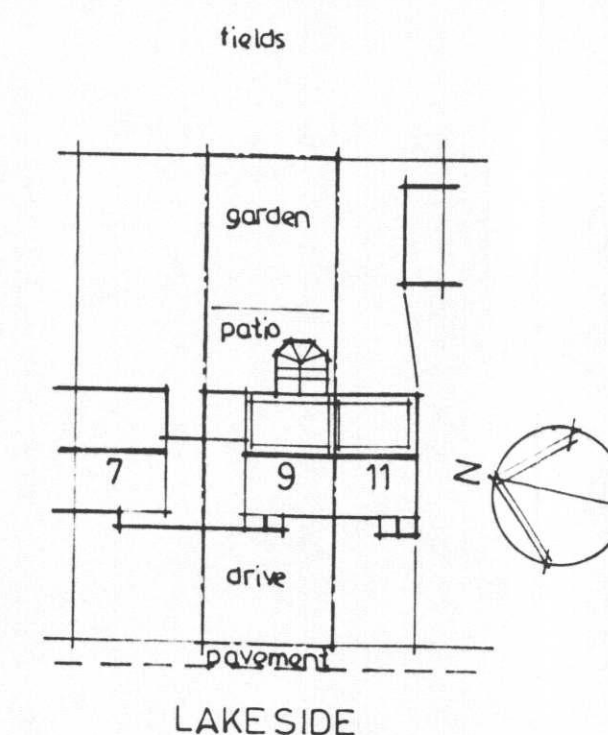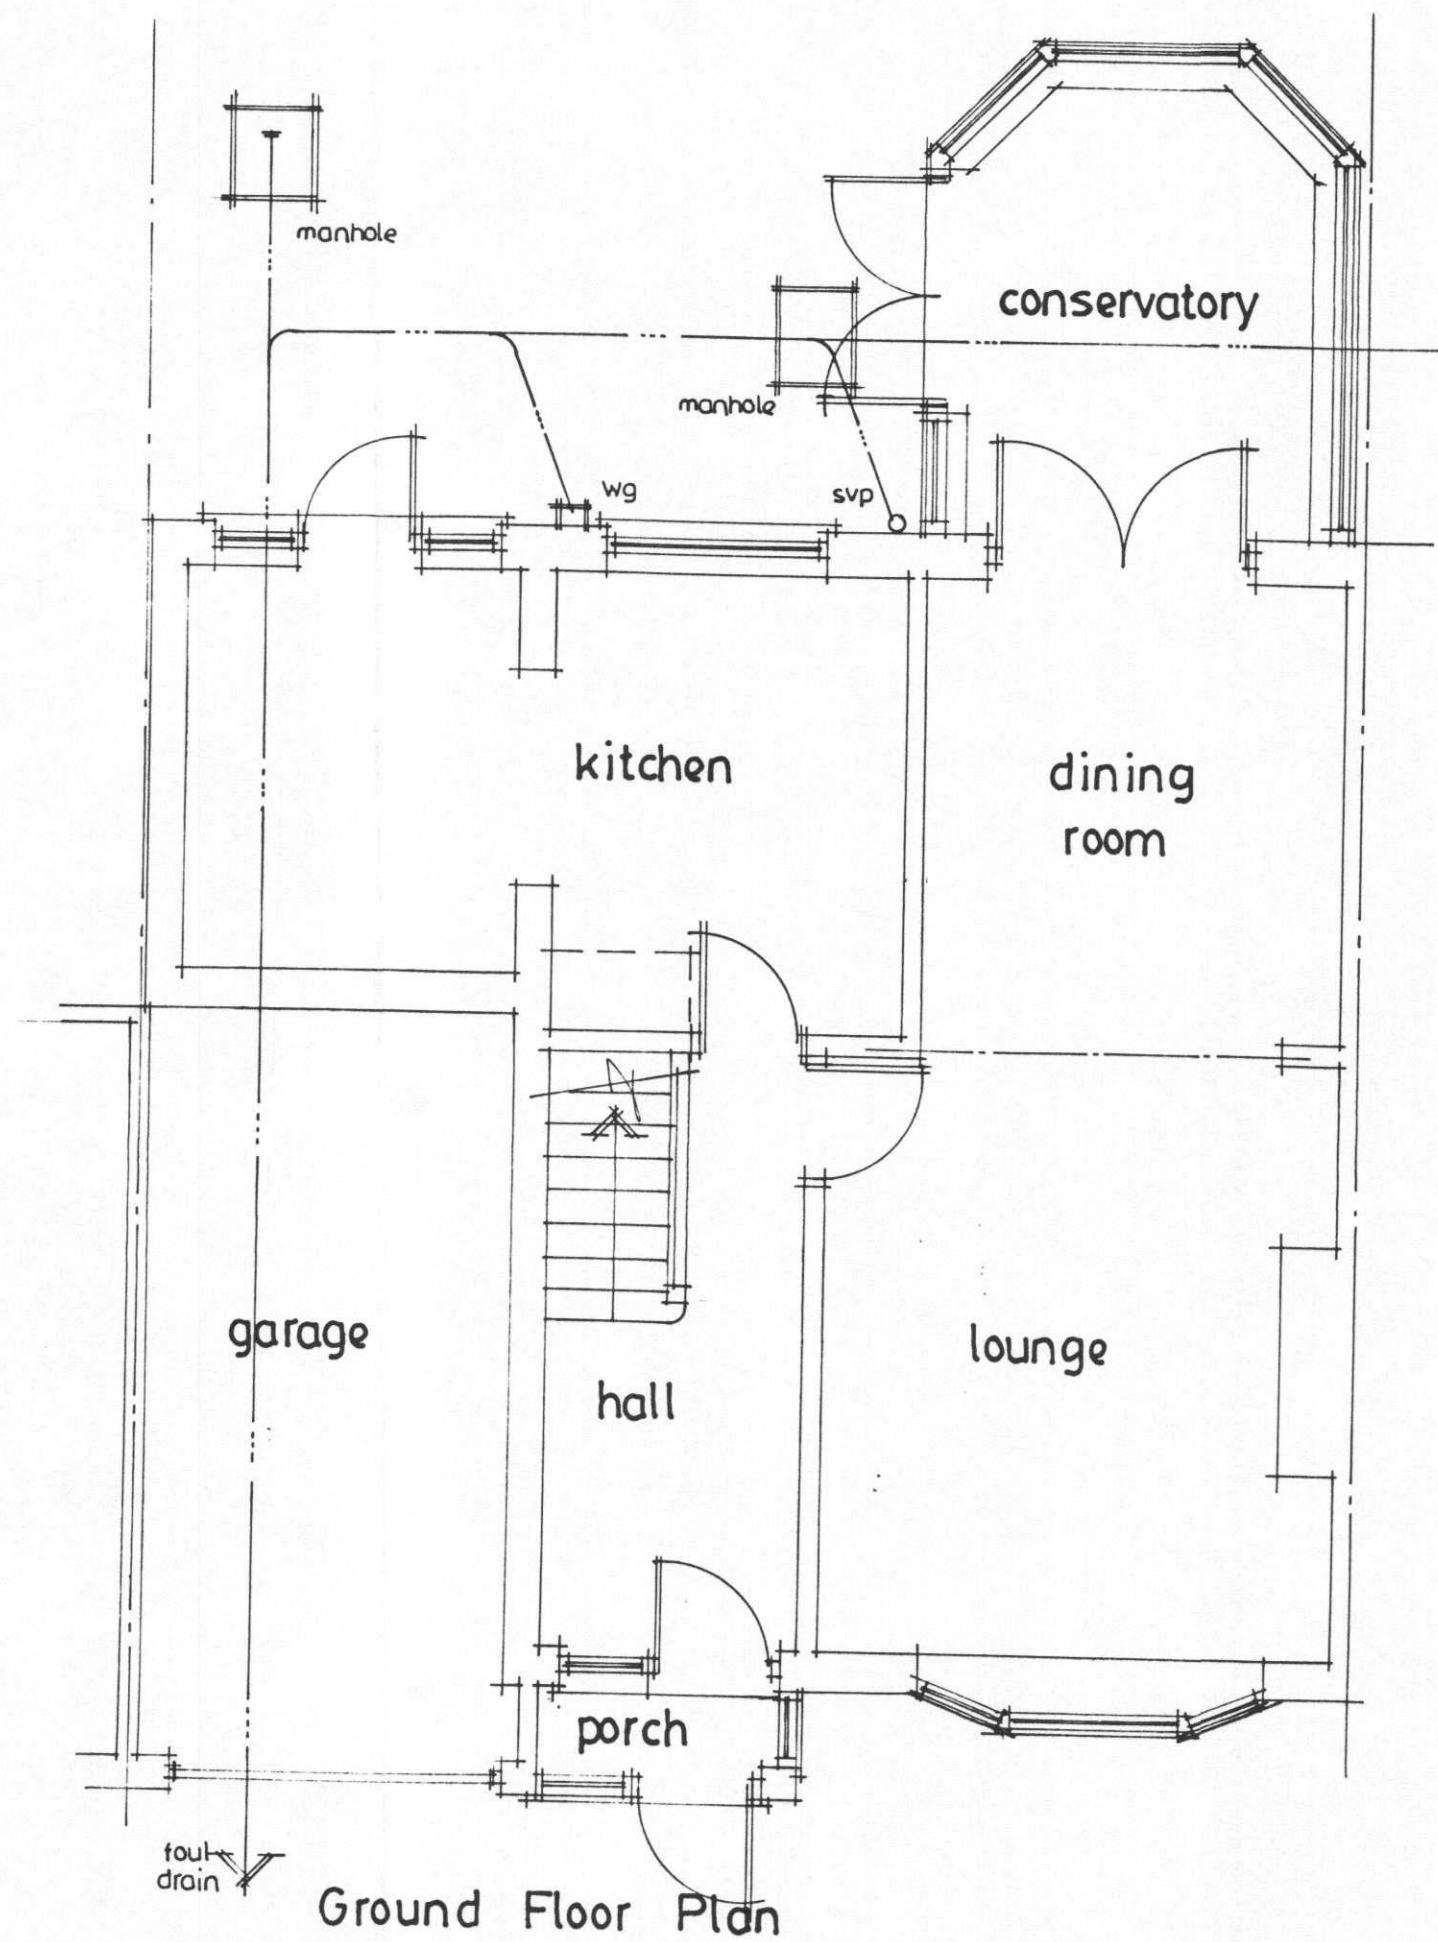


Site Plan 1:500

GRAHAM STUBBLES . Architectural Services .	
01708 227135 .	
project : 9 . LAKESIDE . RAINHAM . ESSEX .	
EXISTING PLAN & ELEVATIONS .	
MR & MRS LUDLOW .	
date	JAN 20
scale	1 : 50
drg.no	2004 .01

scale 0 1 2 3m




Part Front Elevation

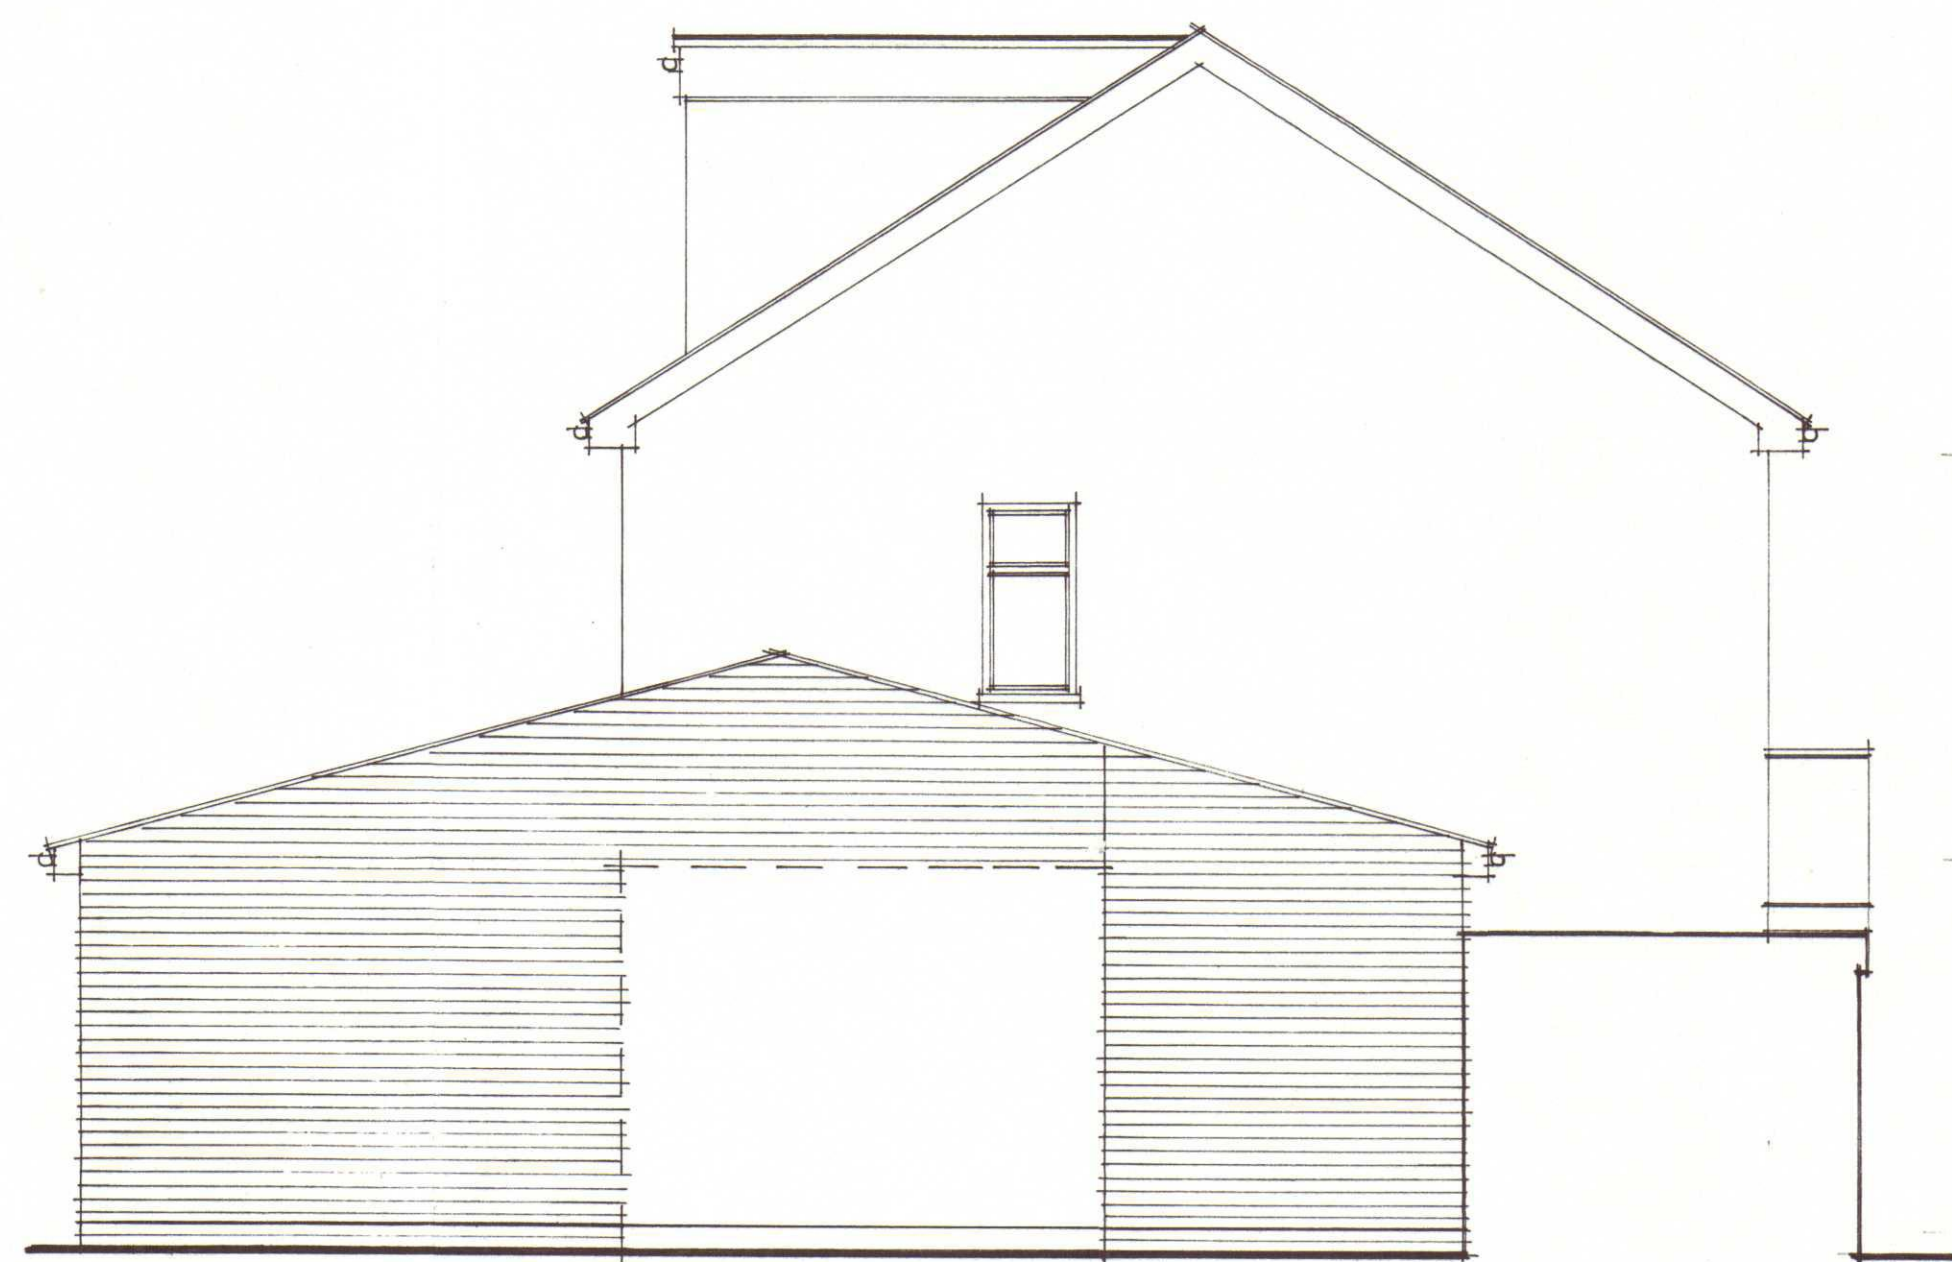



Side Elevation





Rear Elevation

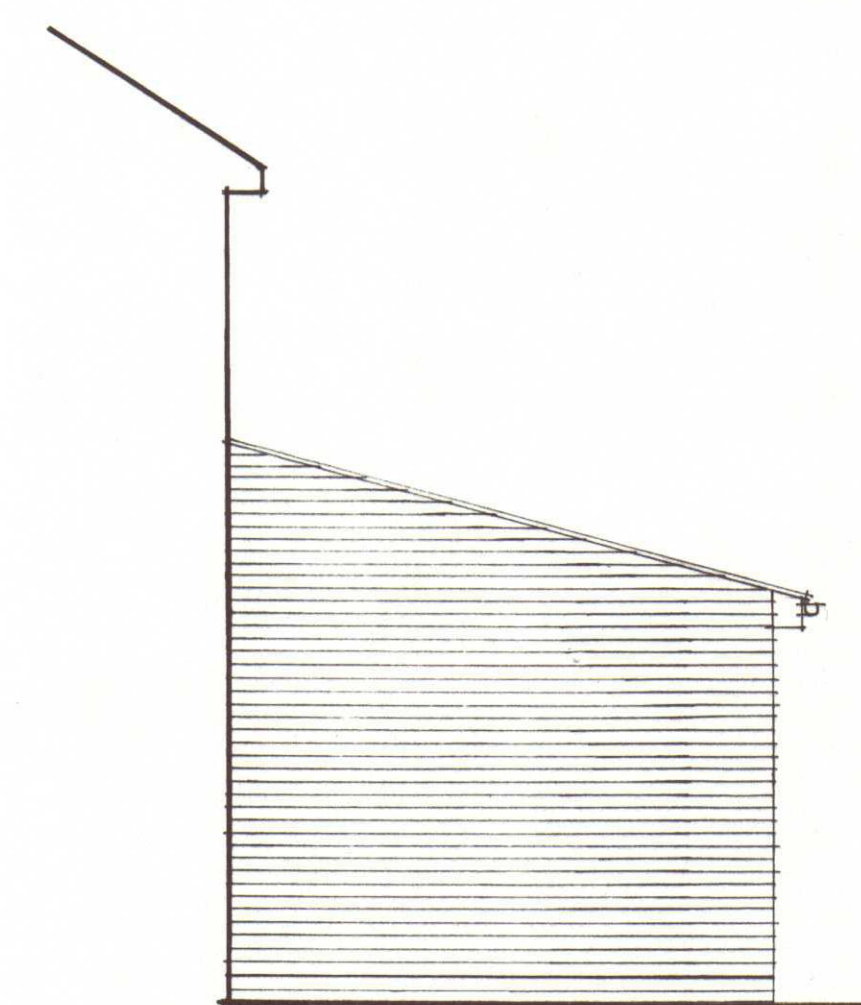

Side Elevation

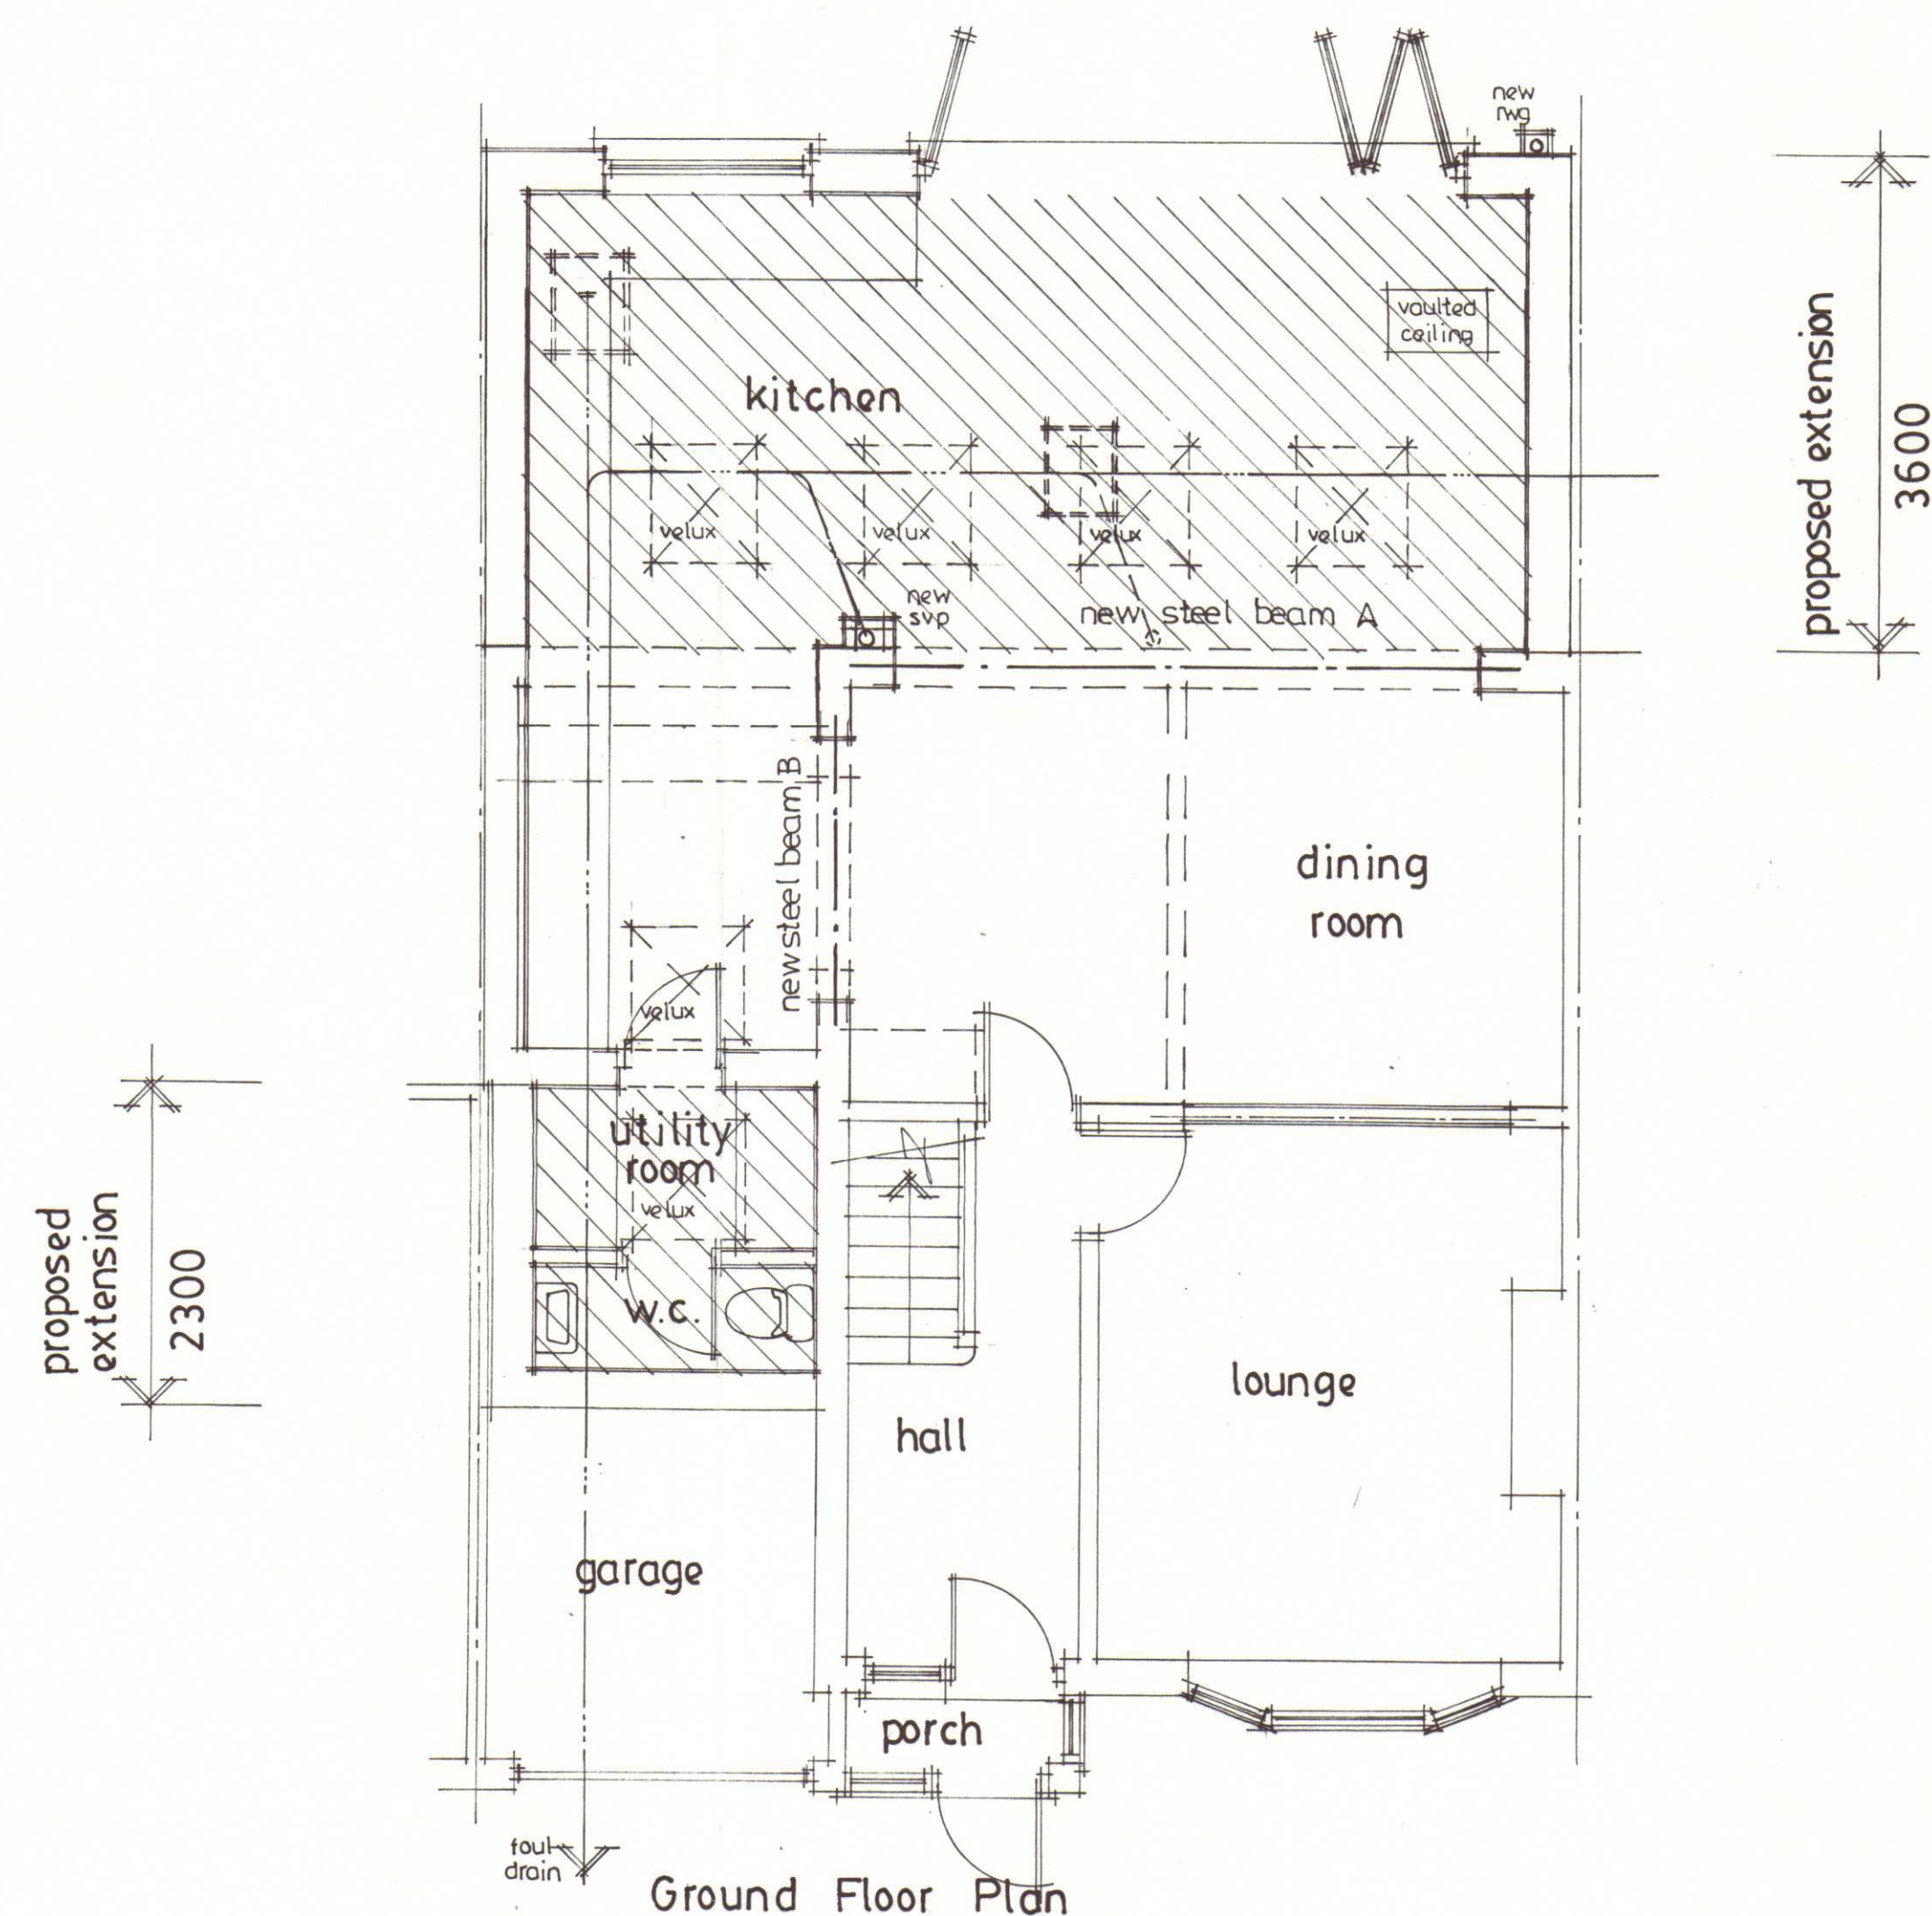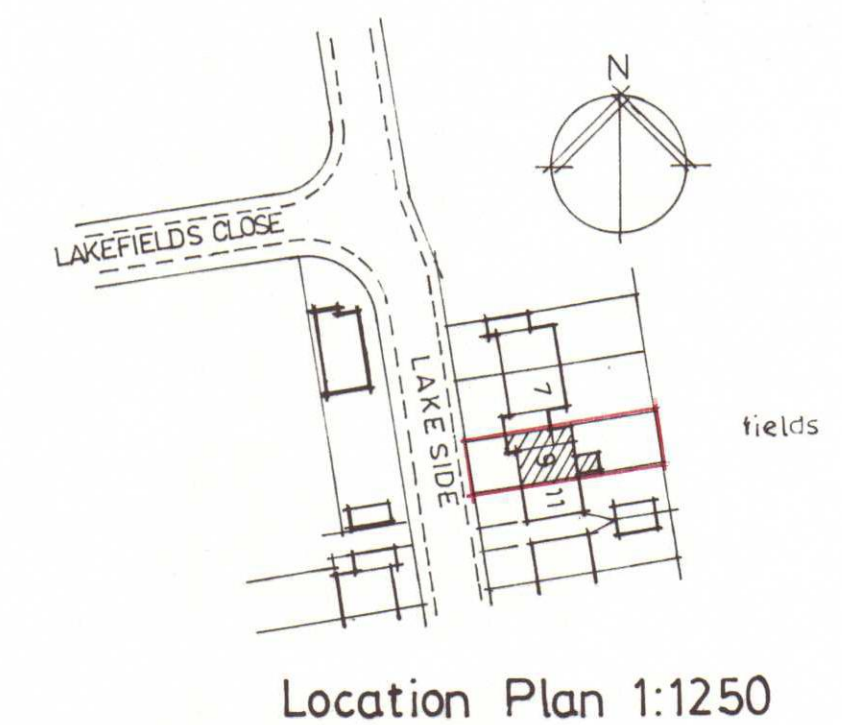

Ground Floor Plan

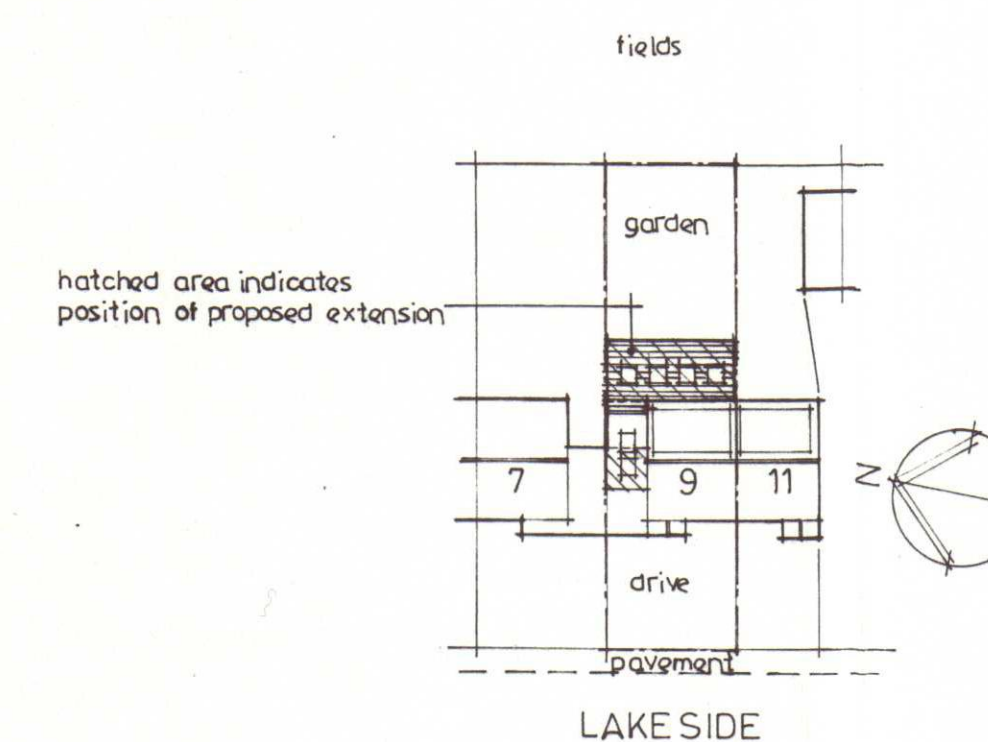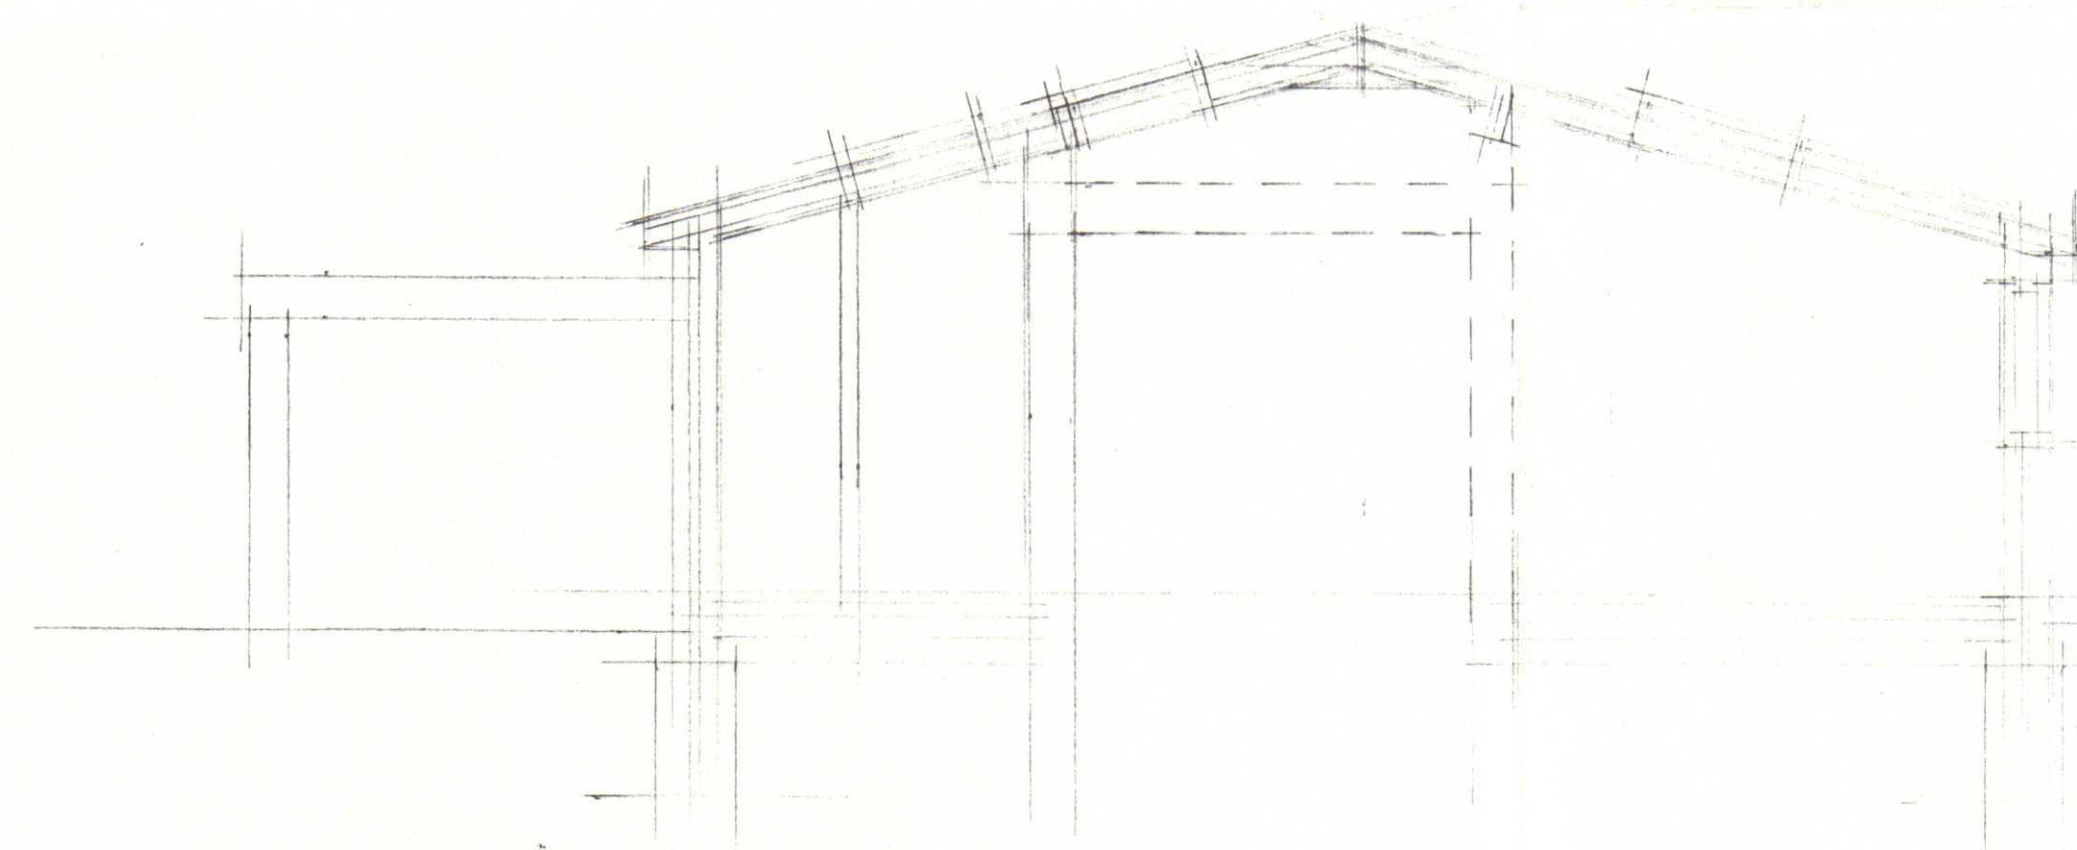

Site Plan 1:500

GRAHAM STUBBLES . Architectural Services .	
01708 227135 .	
project : 9 . LAKESIDE . RAINHAM . ESSEX .	
PROPOSED SINGLE STOREY SIDE & REAR EXTENSIONS .	
PROPOSED PLAN & ELEVATIONS .	
date	JAN 20
scale	1:50
drg.no	2004 .02