
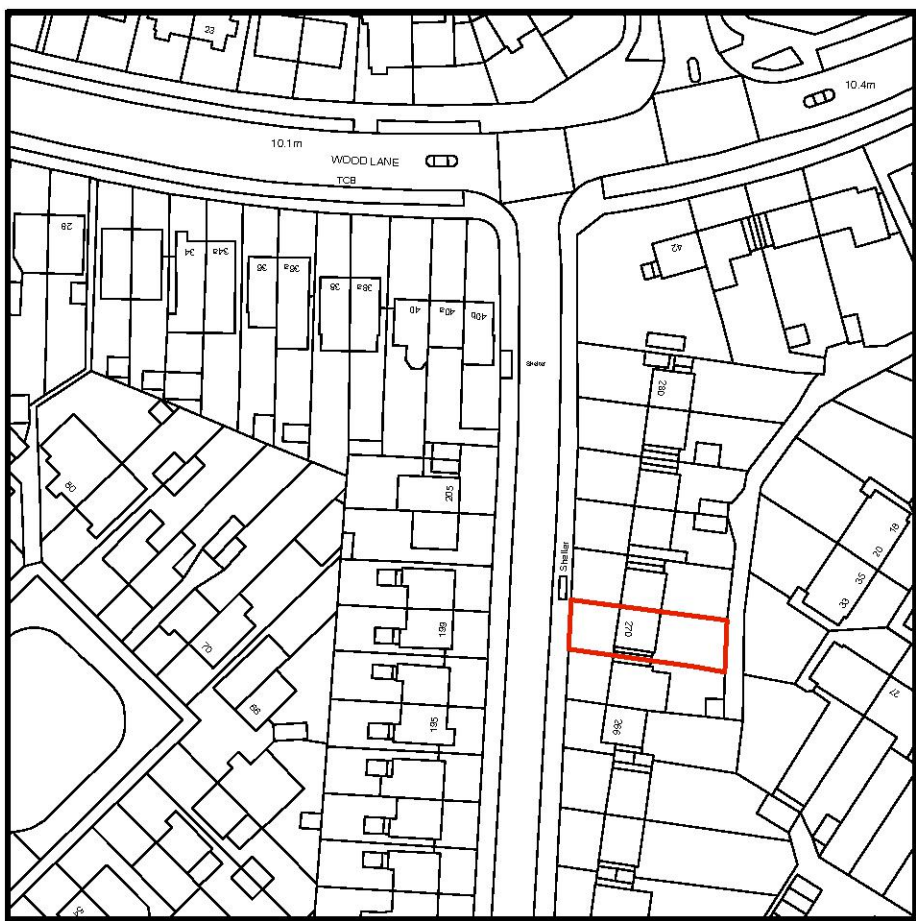


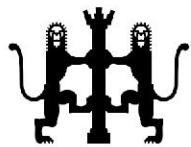

©Crown Copyright and database rights 2019 OS Licence no. 100019980

Site Location Plan

Revisions	No dimensions are to be scaled from this drawing No deviation may be made from the details shown on this drawing without prior permission of the architect Any discrepancy found between this drawing and any other document should be referred immediately to the architect	Date Feb. 2020 Scale 1:1250	Project 270 Mungo Park, Rainham, Essex RM13 7PU	Client Mr. & Mrs. Sami Bajraktari Drawing No. 1090/01/13 Rev.		ARDA Architecture Design Project Management Party Wall Matters Mob: 07956 886 334 Fax: 07092 251 967 e-Mail: mail@alrasheeddauda.com
------------------	---	--	---	---	---	---