
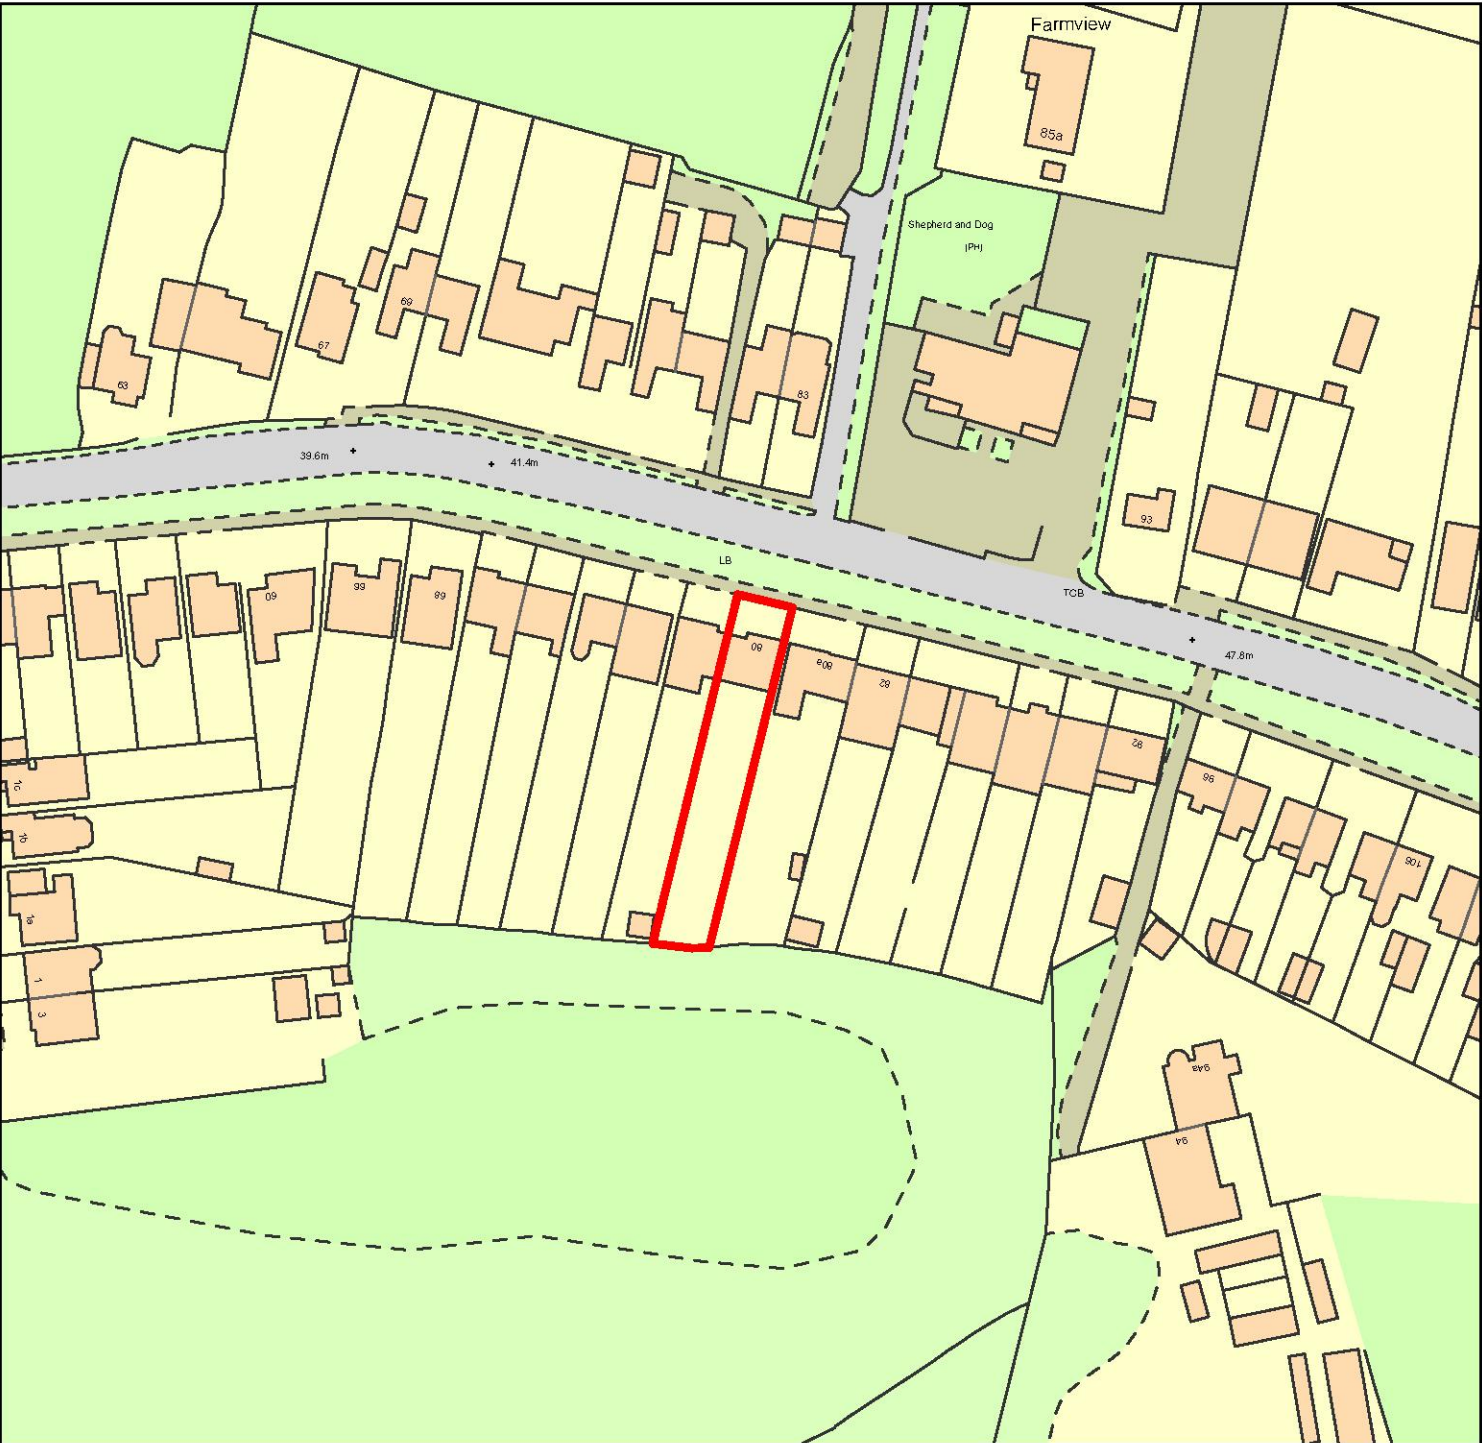


SITE LOCATION PLAN
SCALE 1:1250

**BASED ON THE OS MAP WITH THE SANCTION OF
THE CONTROLLER OF HM STATIONARY OFFICE.
CROWN COPYRIGHT RESERVED**

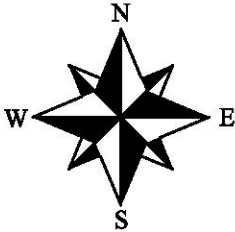

PROVIDED BY: nice(design)ltd. E: info@thenicedesign.co.uk M: 07572 423 889	CLIENT: RYAN NOBBS & JESSICA PHILLIPS	NOTES: PLEASE PRINT AT "ACTUAL SIZE" TO ENSURE TRUE SCALE ALL DIMS IN MM UNLESS STATED.		
	PROJECT: 80 SHEPHERDS HILL HAROLD WOOD ROMFORD RM3 0NJ			
	SCALE: 1:1250 @ A4 DATE: 26/05/2020	DRAWN BY: J.GHAYOUR CHK'D BY: J.MALOMSKI	TITLE: SITE LOCATION PLAN	ISSUE: 1.0
			DWG NO: A4 - MG 220 - 01	