




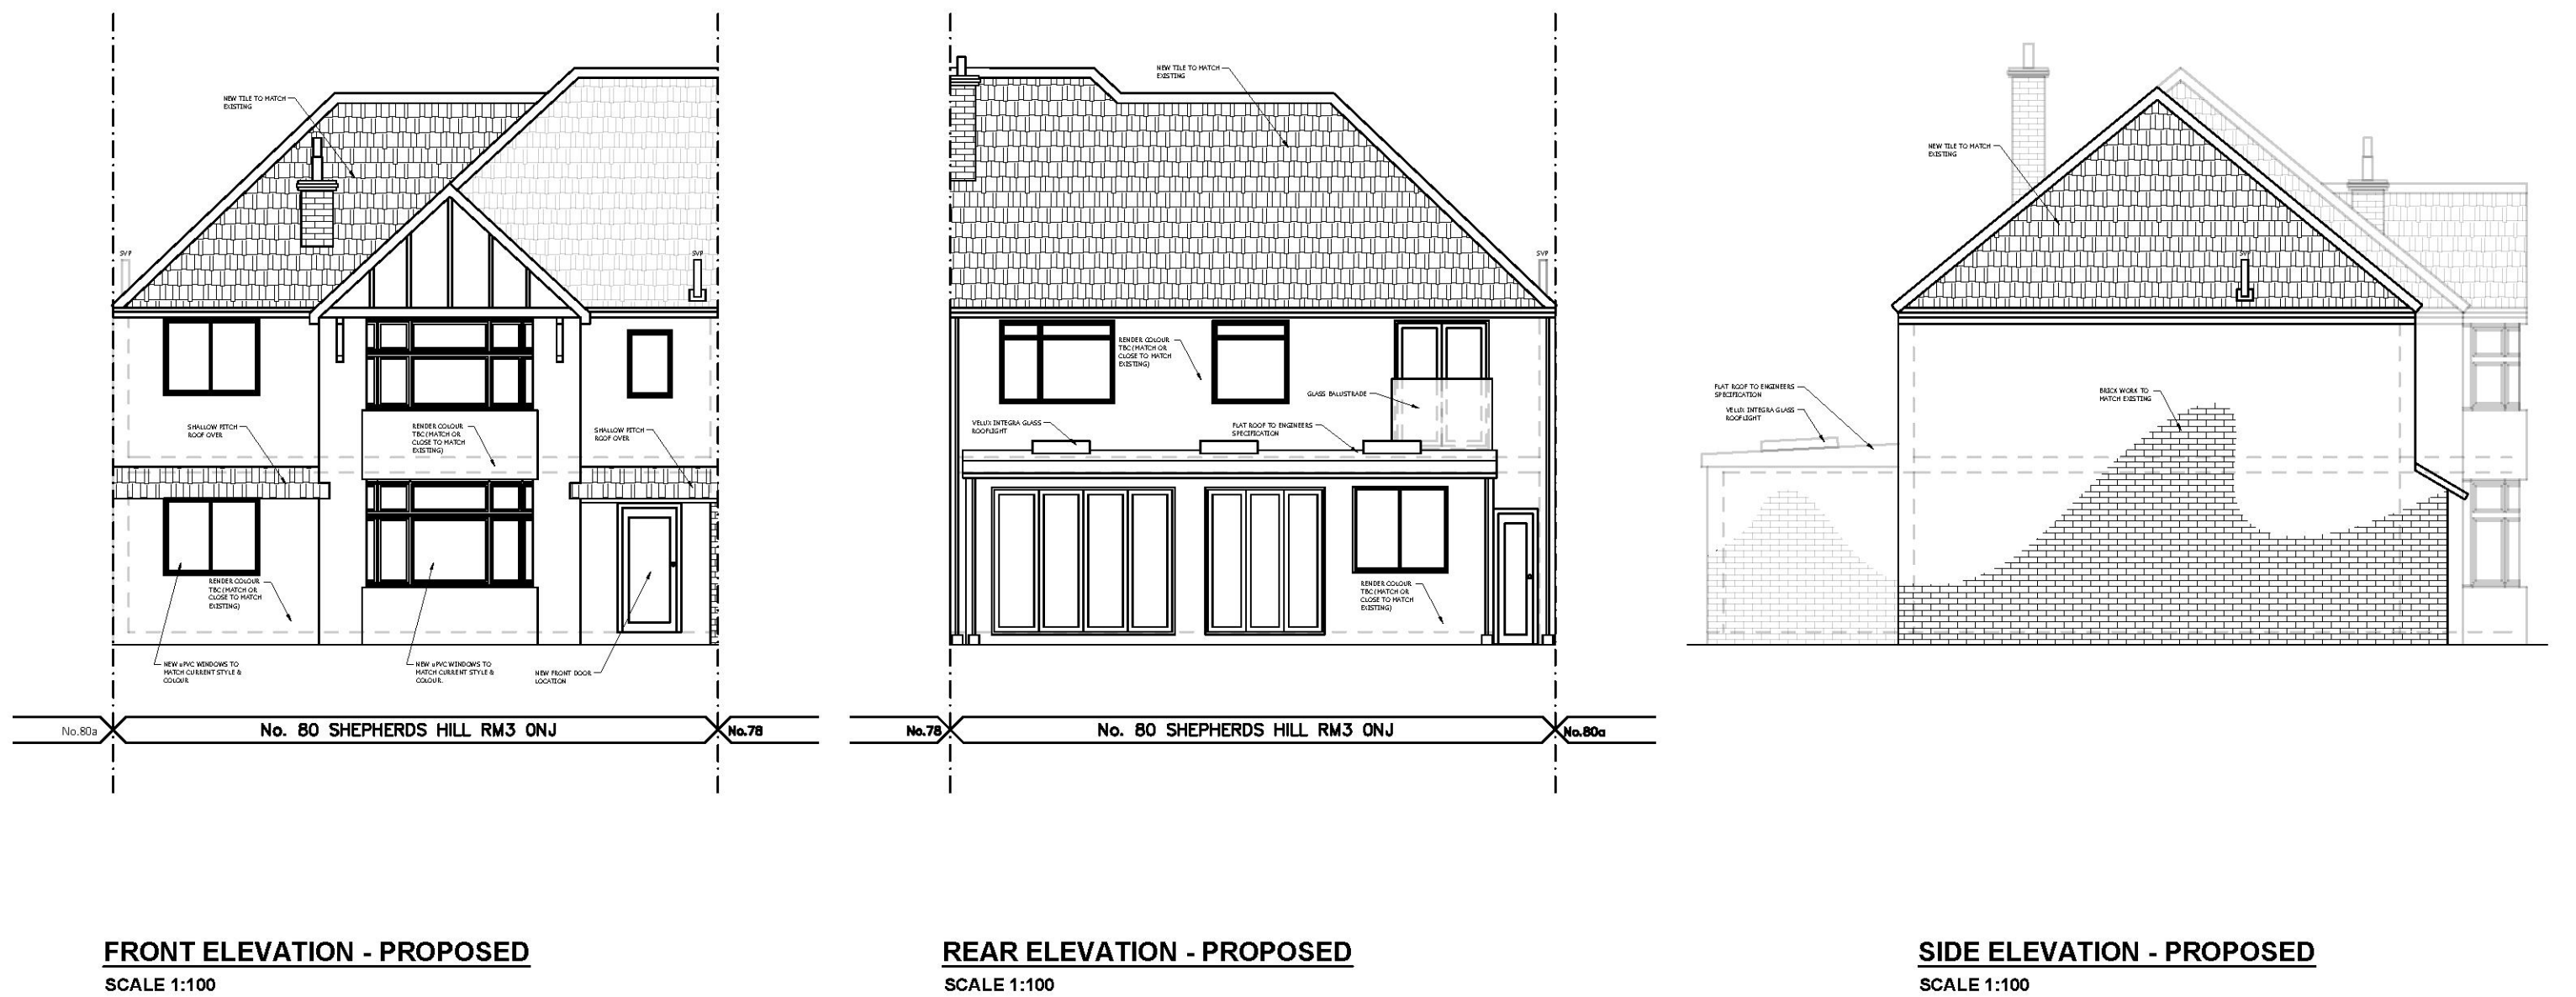

TERMS - this drawing has been created by NICE[DESIGN] for the "client" only, a bound contract has been made between both party's in which a signed contract for creation of works involving person-working hours for this drawing has been made, no refund will be allowed or claim made of drawing and any other drawing/s relating to this project for whatever reason can be made against NICE[DESIGN]. NICE[DESIGN] hold full copyright of this material and have the full right to control the use of these works, any company, department or person that infringes these rights will be subject to legal compensation brought against them, client accepting these terms has agreed on all the above by signing contract between both party's.

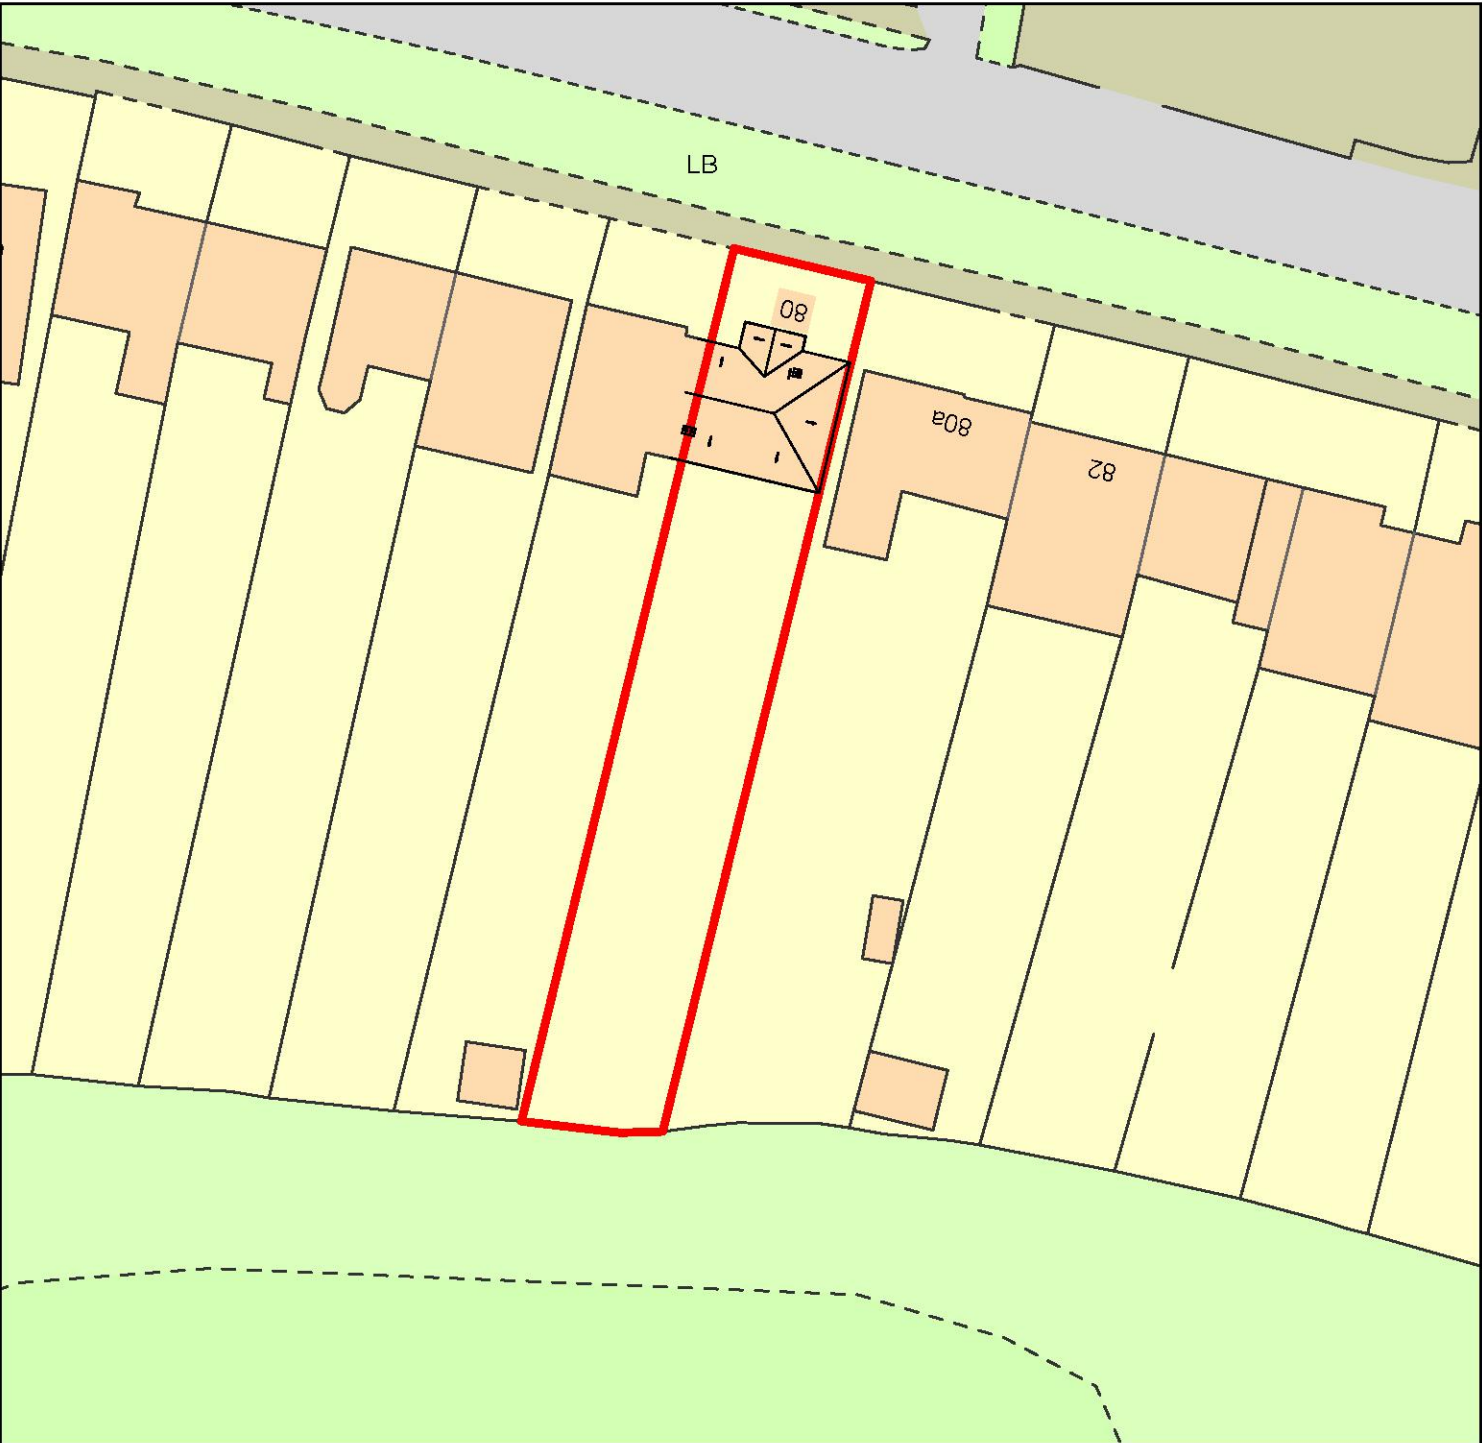

SITE BLOCK PLAN
SCALE 1:500

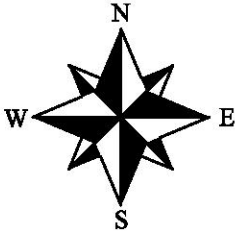

PROVIDED BY: nice(design)ltd. E: info@thenicedesign.co.uk M: 07572 423 889	CLIENT: RYAN NOBBS & JESSICA PHILLIPS	NOTES: PLEASE PRINT AT "ACTUAL SIZE" TO ENSURE TRUE SCALE ALL DIMS IN MM UNLESS STATED.		
	PROJECT: 80 SHEPHERDS HILL HAROLD WOOD ROMFORD RM3 0NJ			
	SCALE: 1:500 @ A4	DRAWN BY: J.GHAYOUR	TITLE: SITE BLOCK PLAN	ISSUE: 1.0
	DATE: 27/05/2020	CHK'D BY: J.MALOMSKI		DWG NO: A4 - MG 220 - 02