

This drawing must be read and checked against all other standard specifications and any structural drawings provided. Any discrepancies are to be notified to Spaces Architecture immediately prior to works progressing.

Principal/Contractor(s) to ensure all materials and workmanship complies with Regulation 7 of the Building Regulations whether or not specifically stated on these drawings. It is the Principal/Contractor(s)'s duty to ensure all works on site are approved by an appointed Building Control body.

Principal/Contractor(s) to ensure dimensions are taken on site before procurement of any materials/ works proceeding. Structural members are not to be ordered scaling from this drawing.






It is the duty of the Principal/Contractor(s) to ensure all relevant British Standards, European Standards, Agreement Certificates, Product Certification of Schemes etc. Products conforming to a European technical standard or harmonised European product should have a CE marking.

Principal/Contractor(s)/Client to ensure full compliance with the amended CDM Regulations (2015) if the project requires.

This drawing unless noted does not represent compliance with the Party wall act 1996. If required all agreements are to be in place before works commence.

It is the Principal/Contractor(s) responsibility to ensure planning / Building control approvals are in place prior to works commencing. Should works commence prior to relevant approvals Spaces Architecture accepts no responsibility.

Do not scale from this drawing except from purpose of local authority planning department

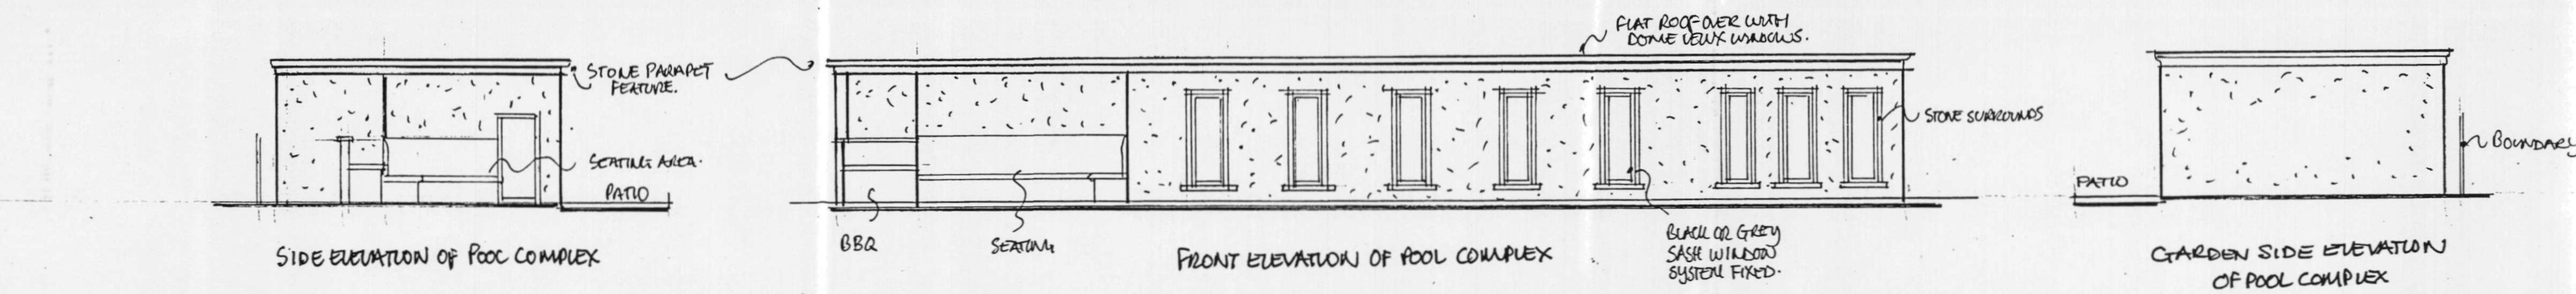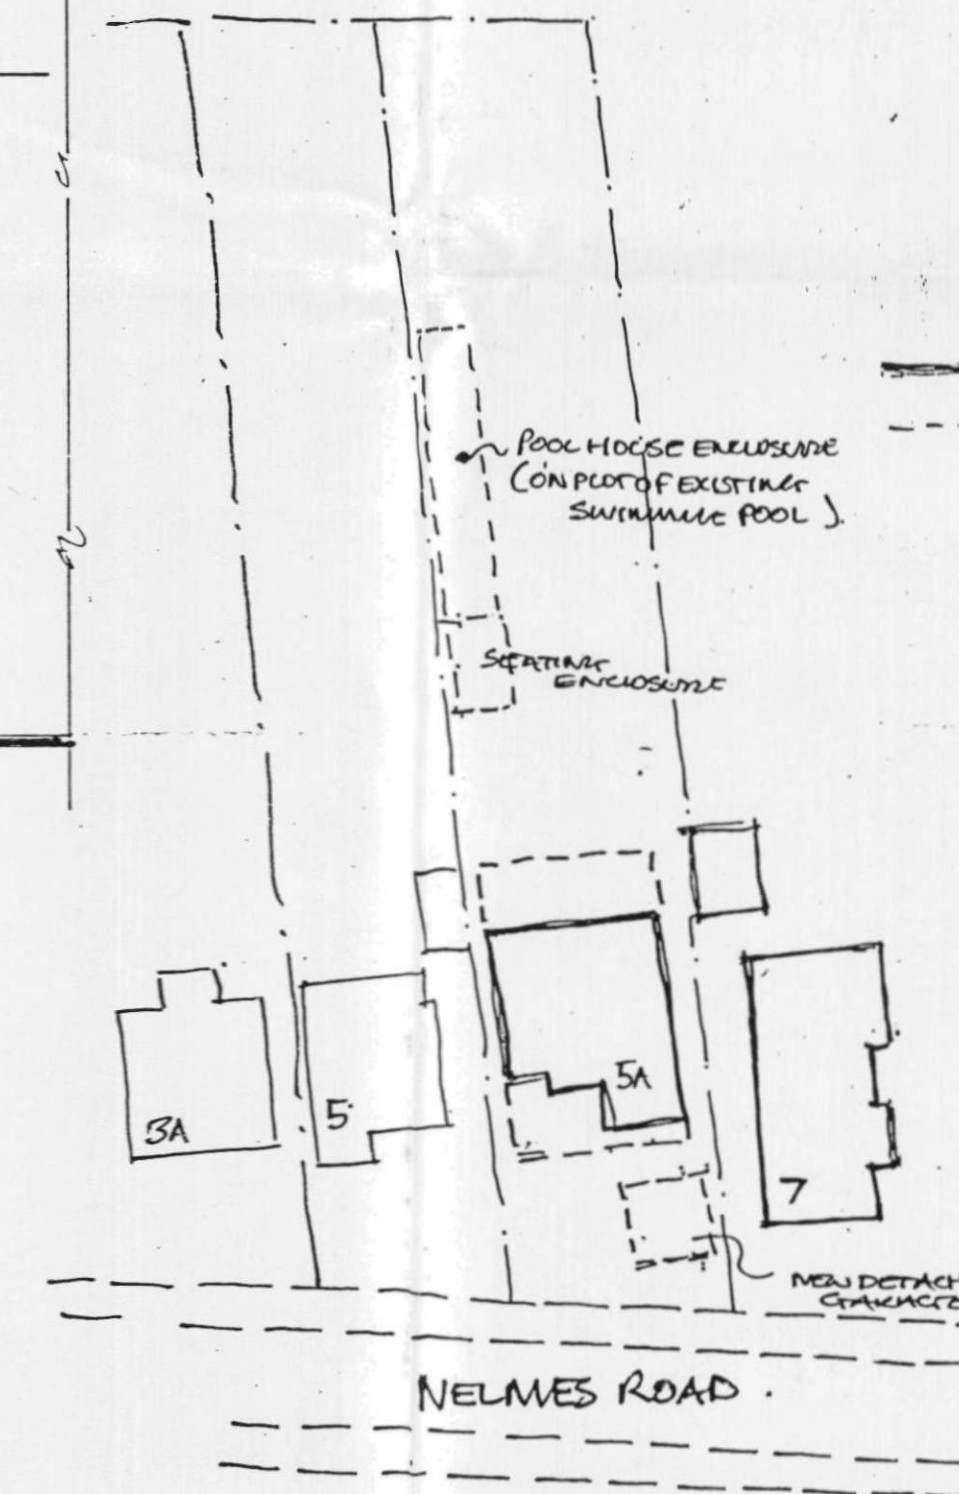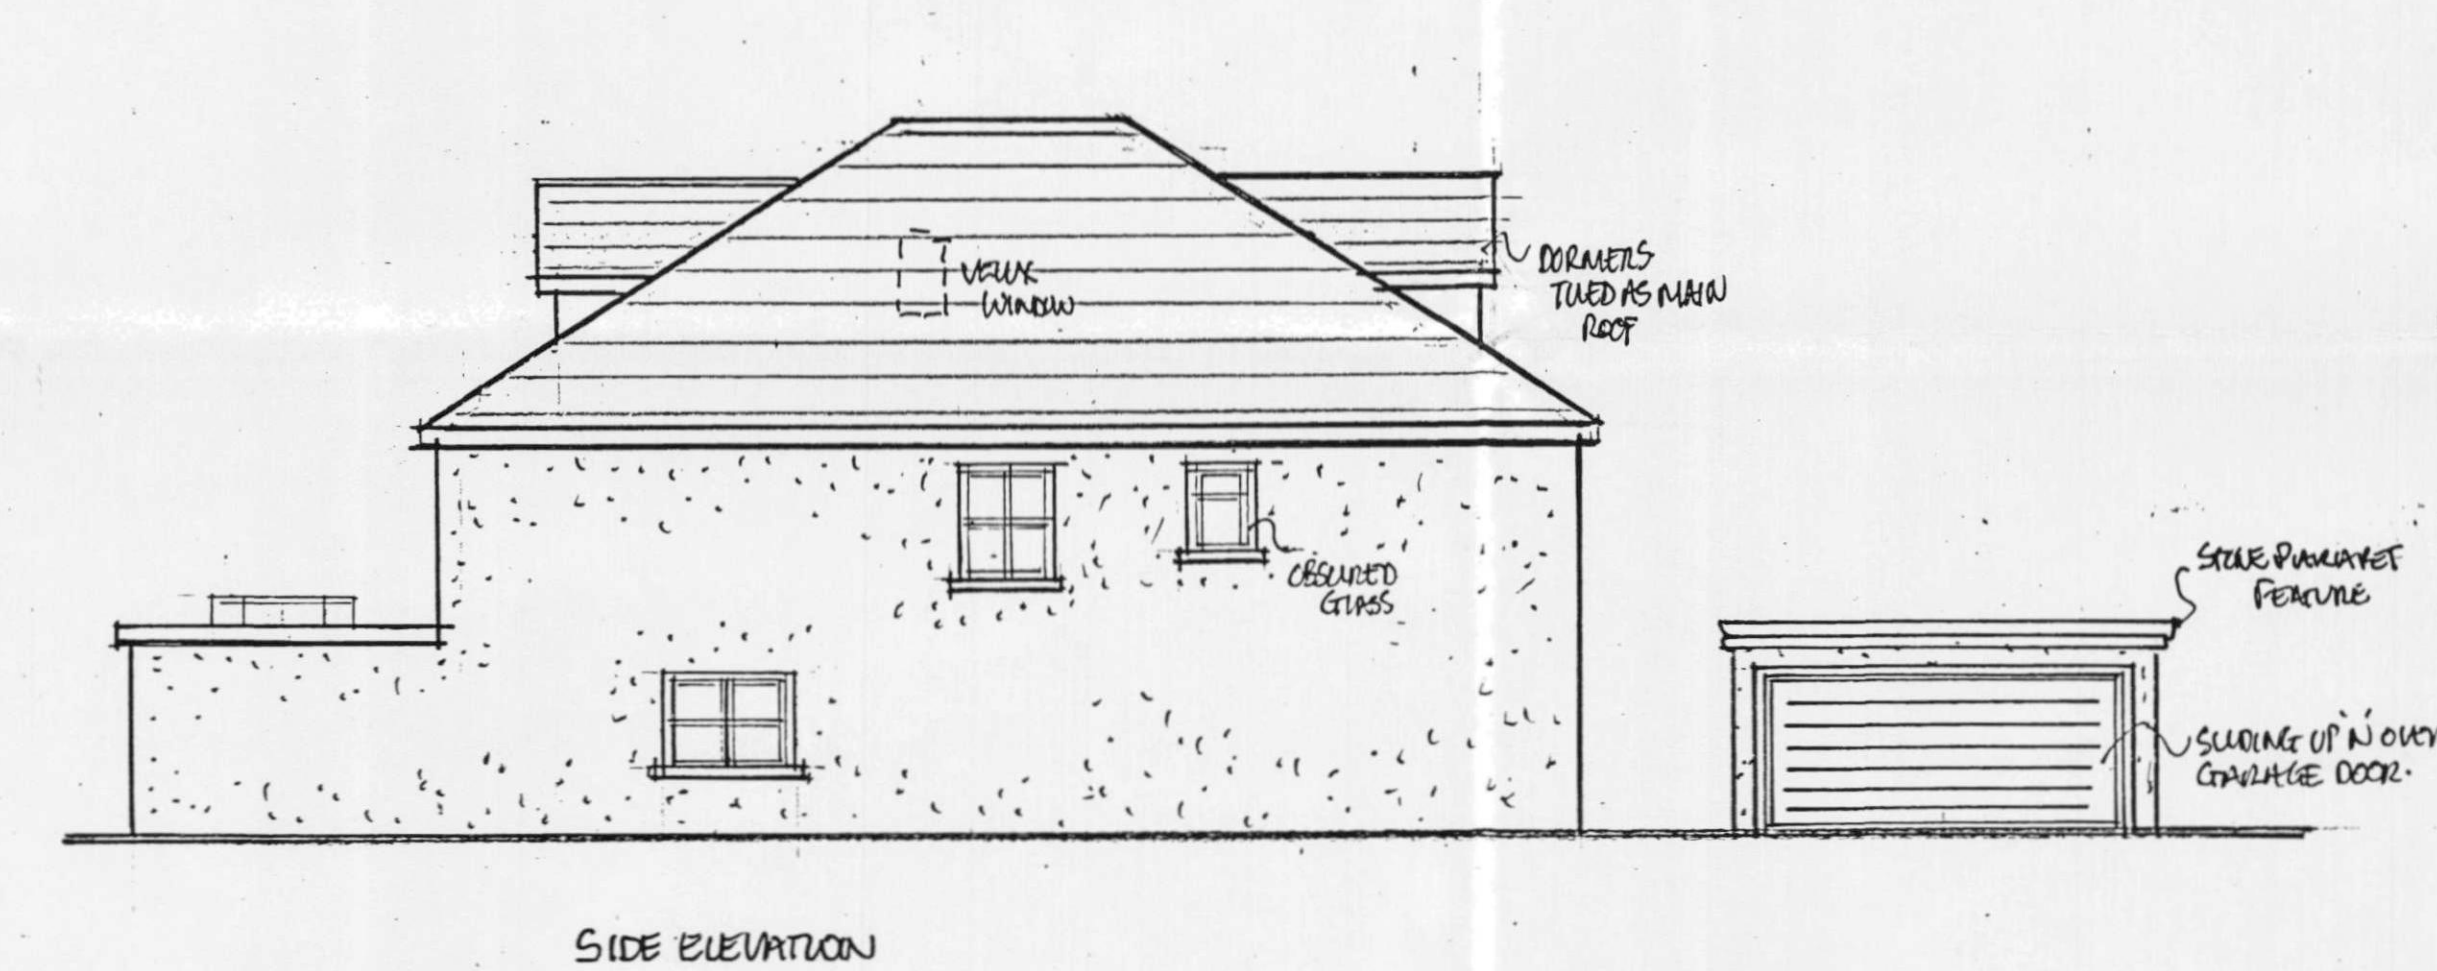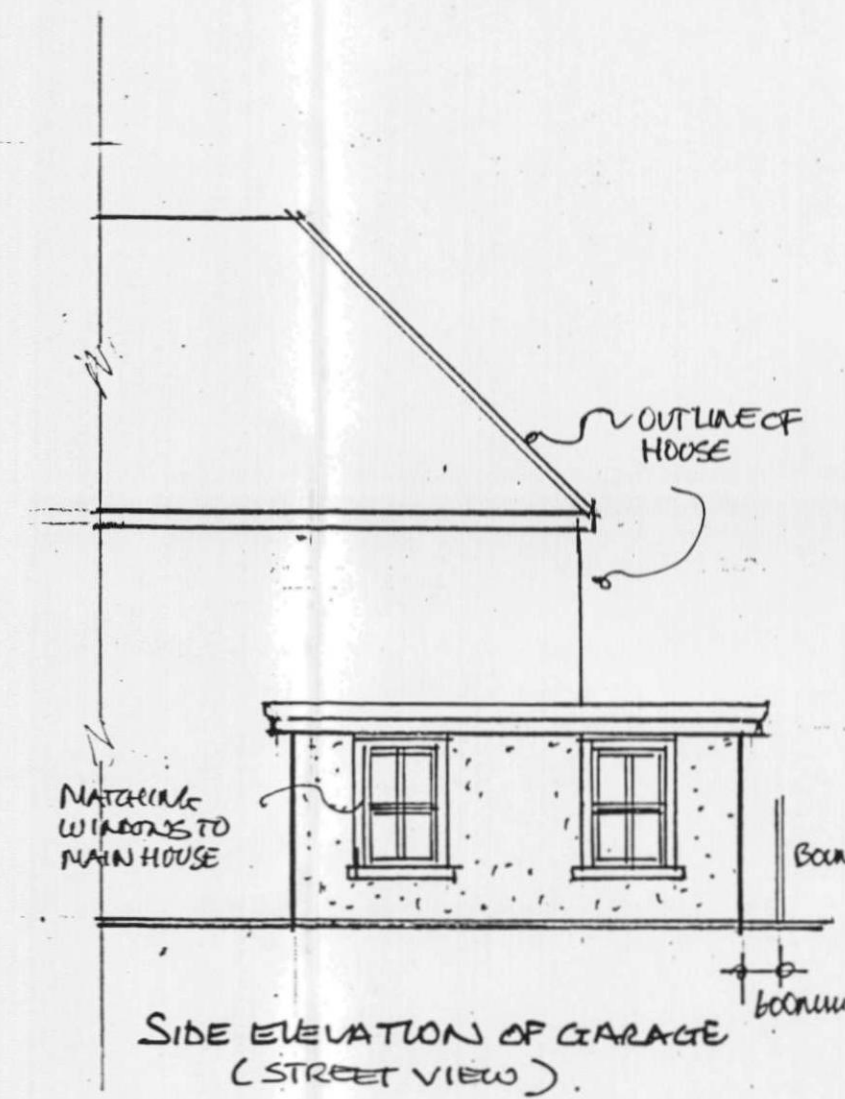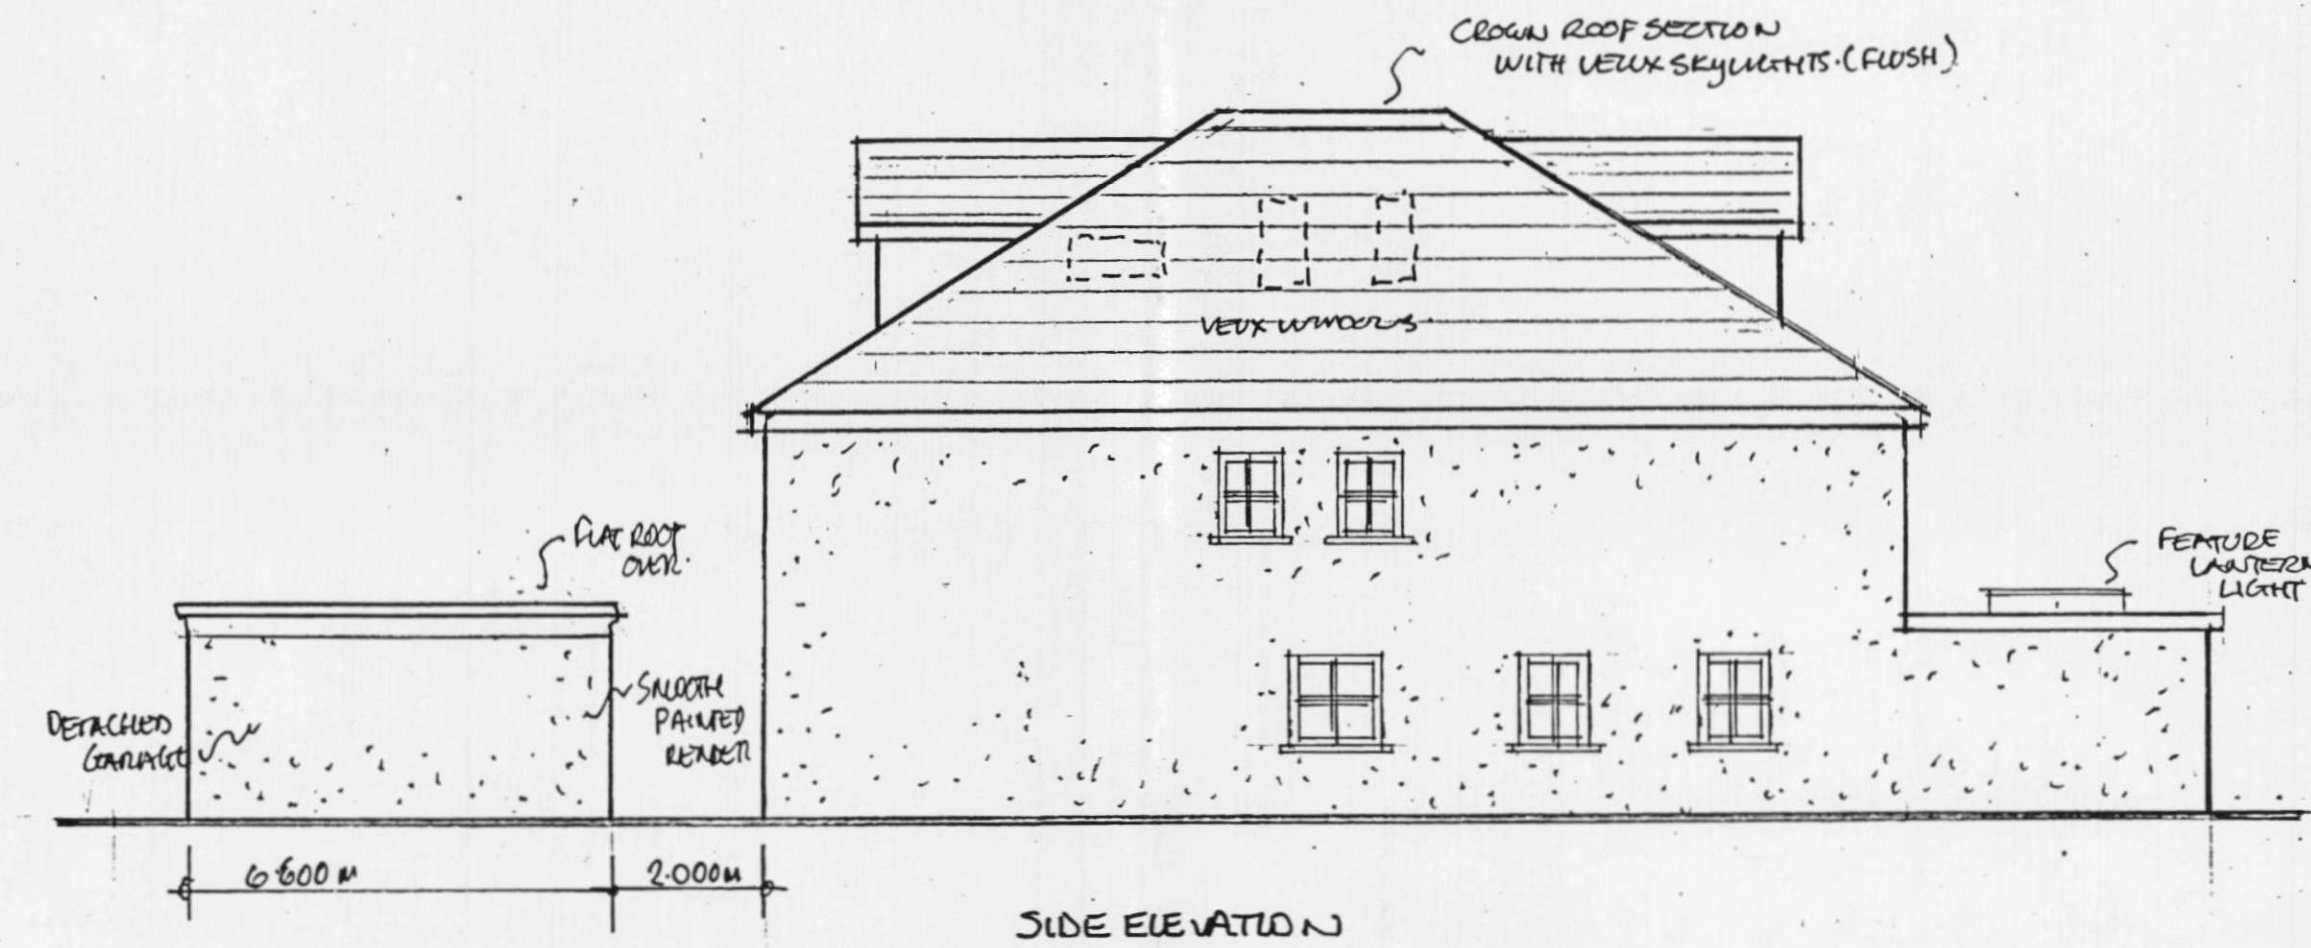

DENOTES MAIN HOUSE AS EXISTING
DENOTES EXTENSION TO MAIN HOUSE



120A NORTH STREET
HORNCHURCH
RM11 1SU
01708 452847
SPACESARCHITECTURE.CO.UK

CLIENT	MR + MRS HORTON		
ADDRESS	5A NELMES ROAD EMERSON PARK		
JOB TITLE	ALTERATIONS / EXTENSIONS TO DETACHED HOUSE INCLUDING NEW LOFTS SPACE - SWIM POOL ENCLOSURE		
DWG TITLE	PROPOSED ELEVATIONS AND BLOCK PLAN.		
REVISION			
DWG NO	NREP-011	SIZE	
DATE	JAN 2020	SCALE	1:100, 1:500
DWG BY	NB		