



scale
0 1 2 3m

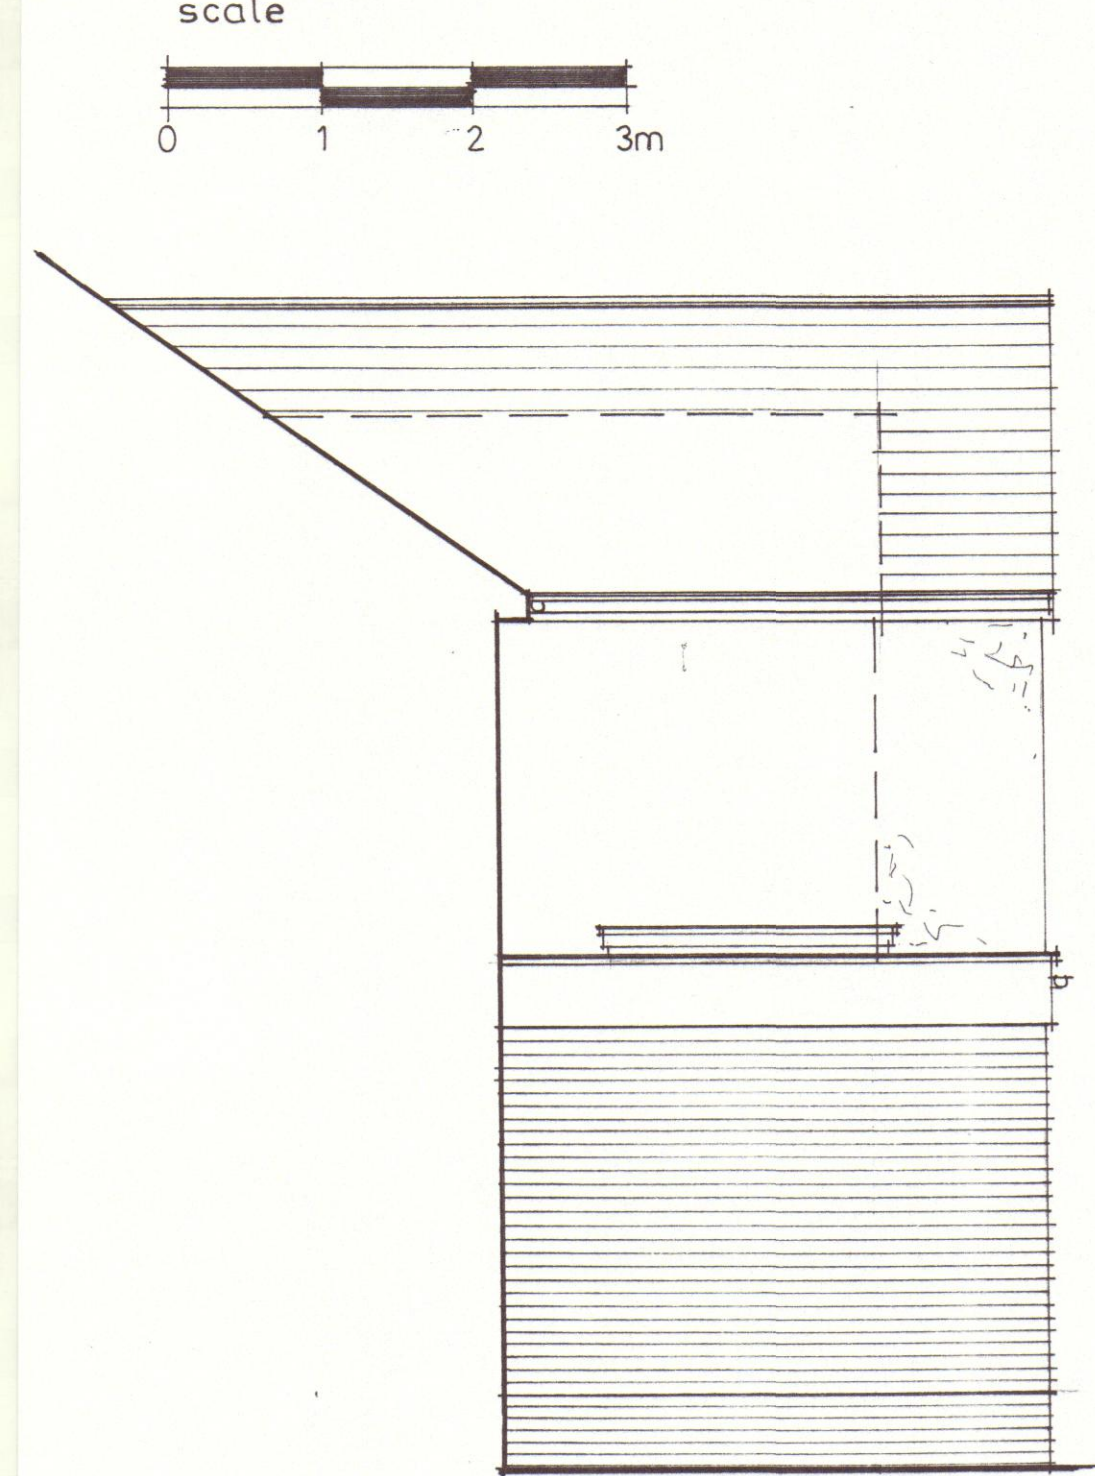

Side Elevation




Rear Elevation

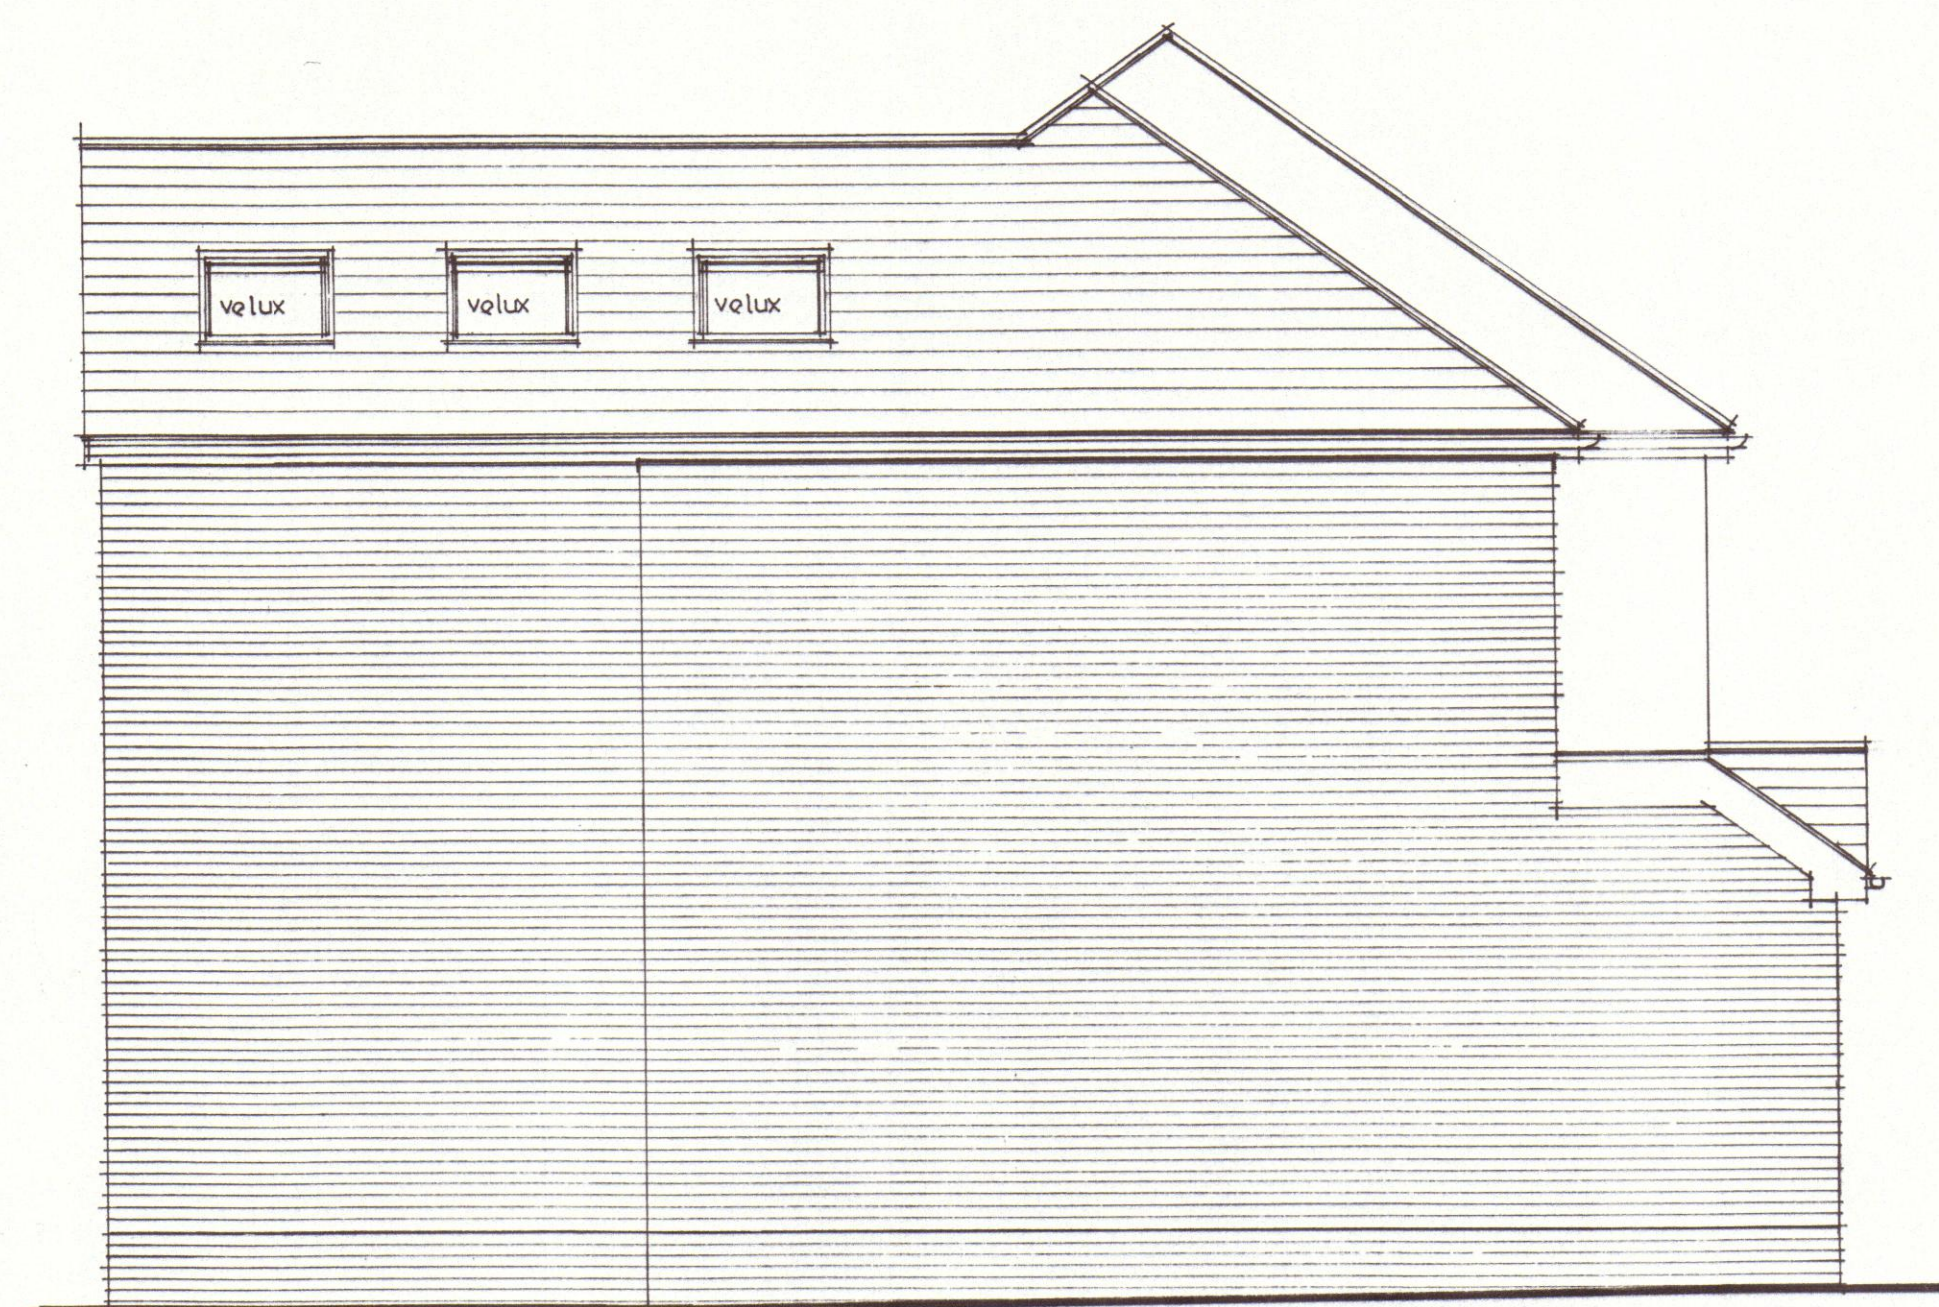


Side Elevation



Front Elevation

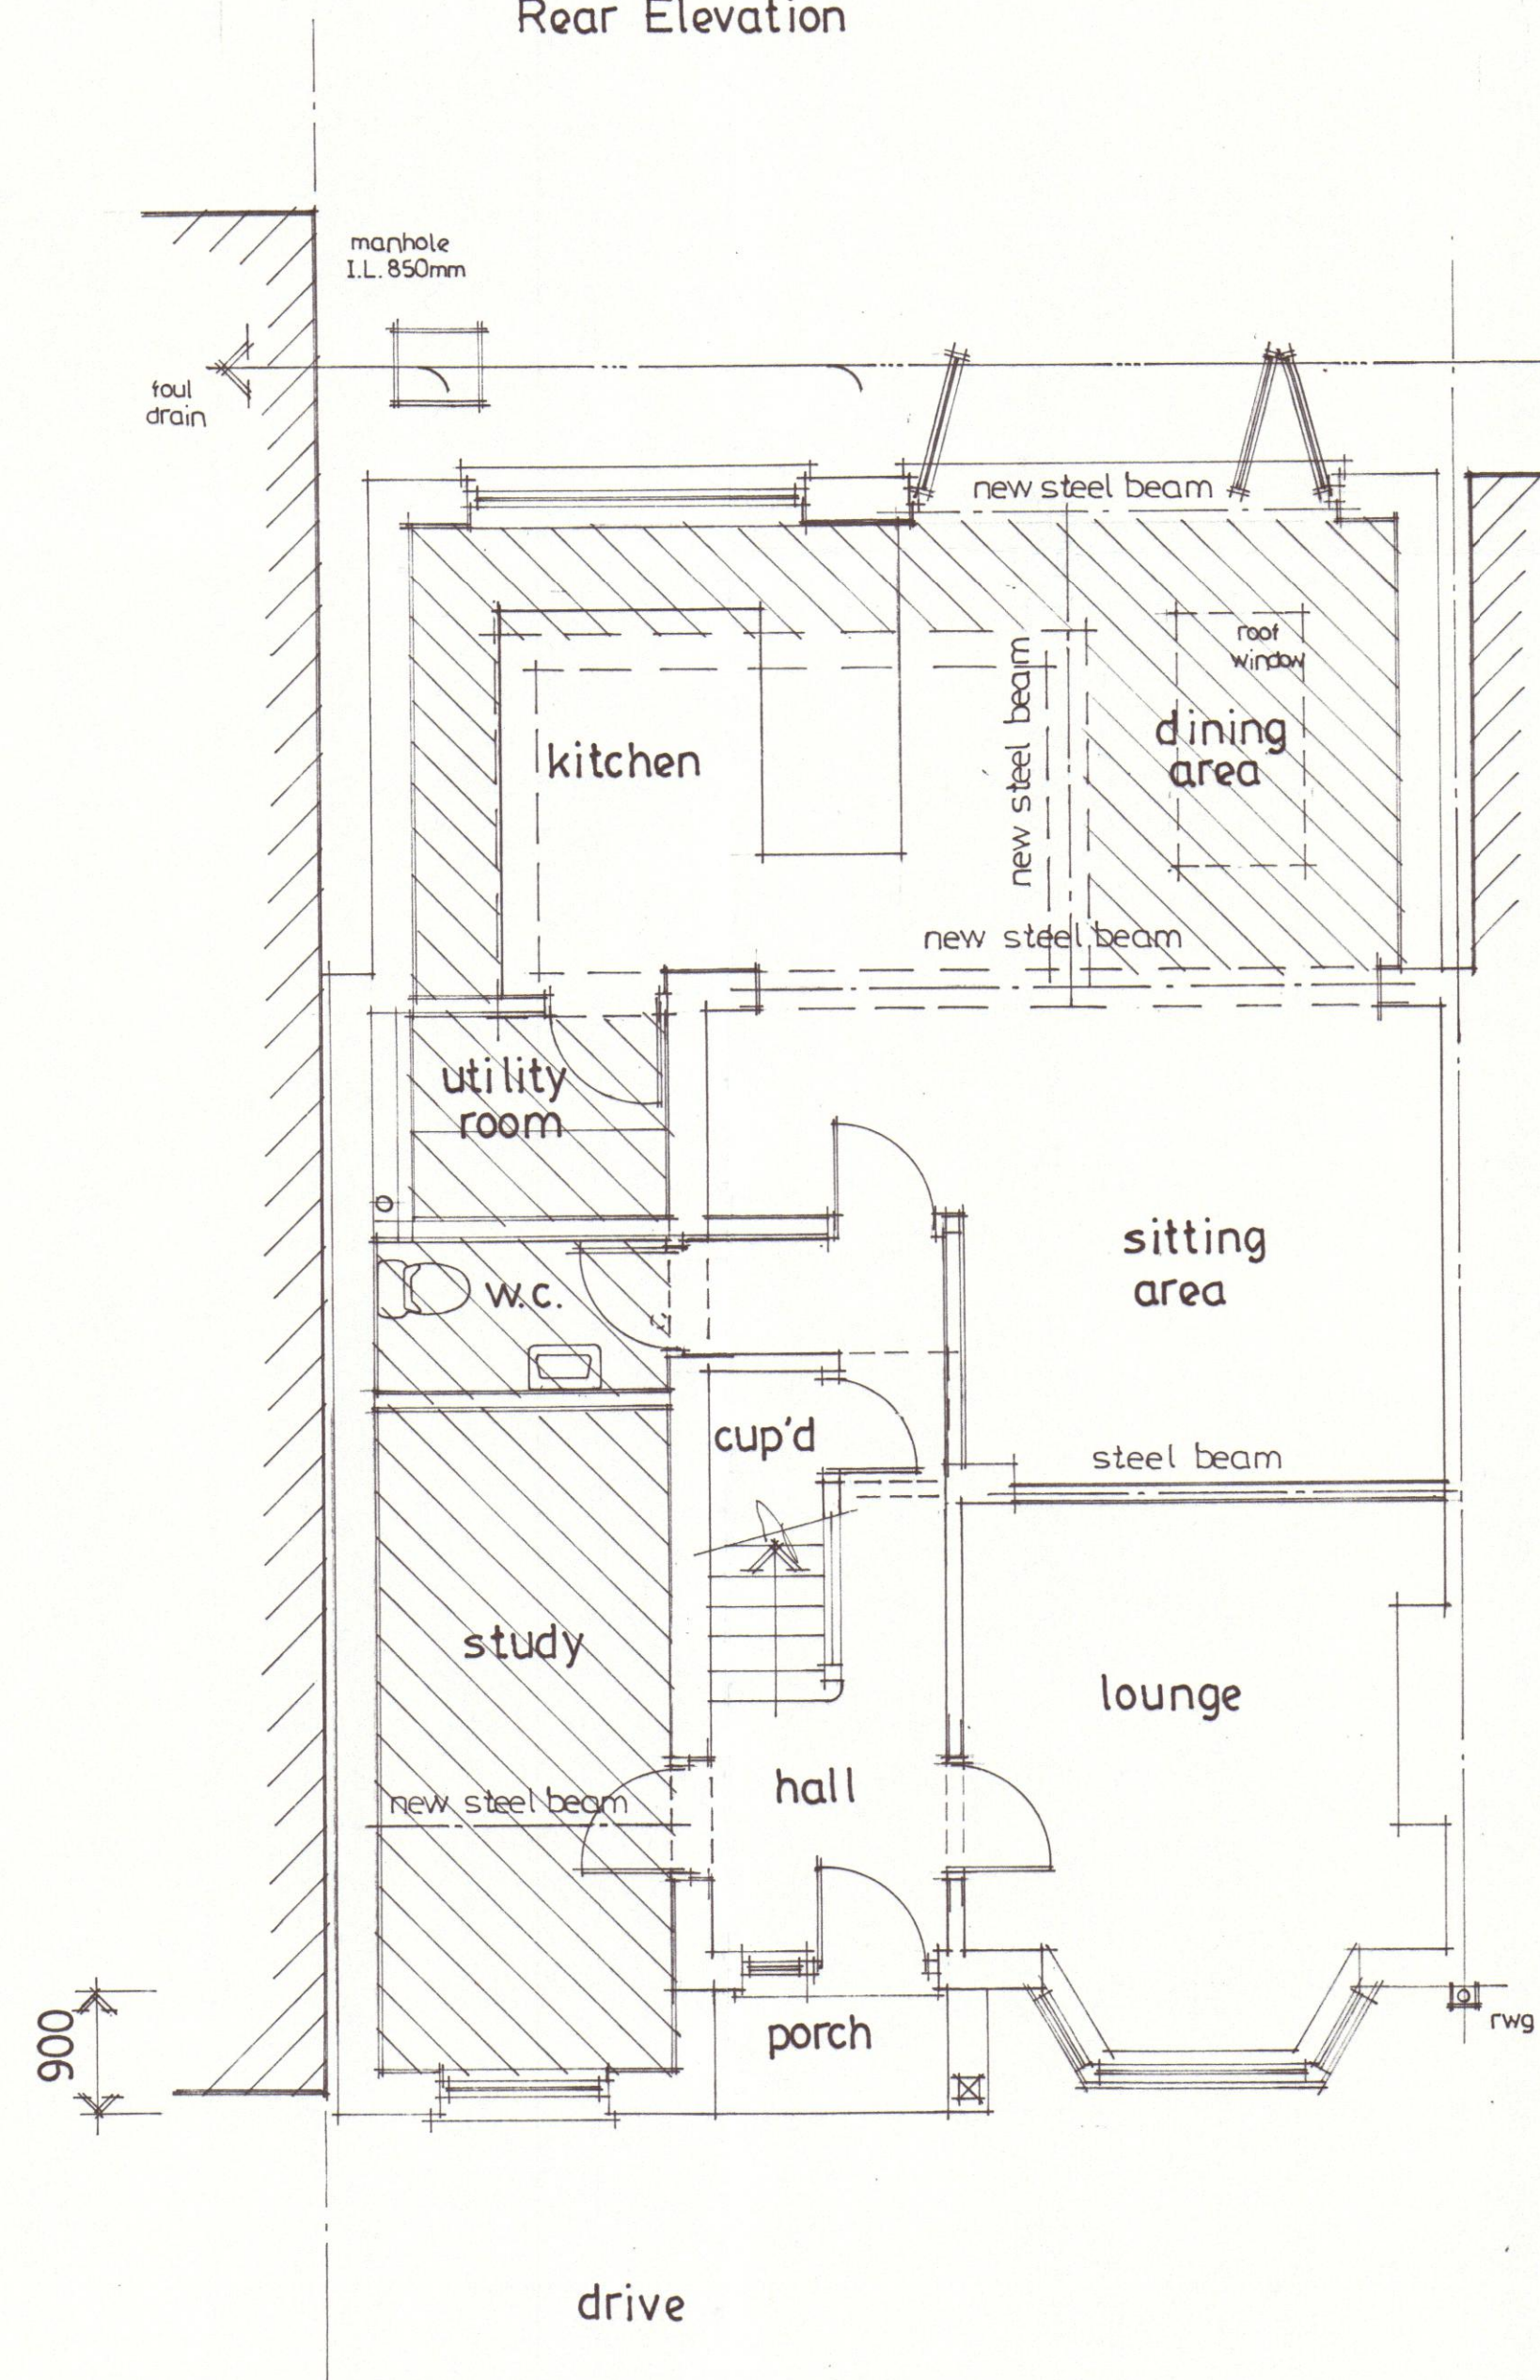

Ground Floor Plan

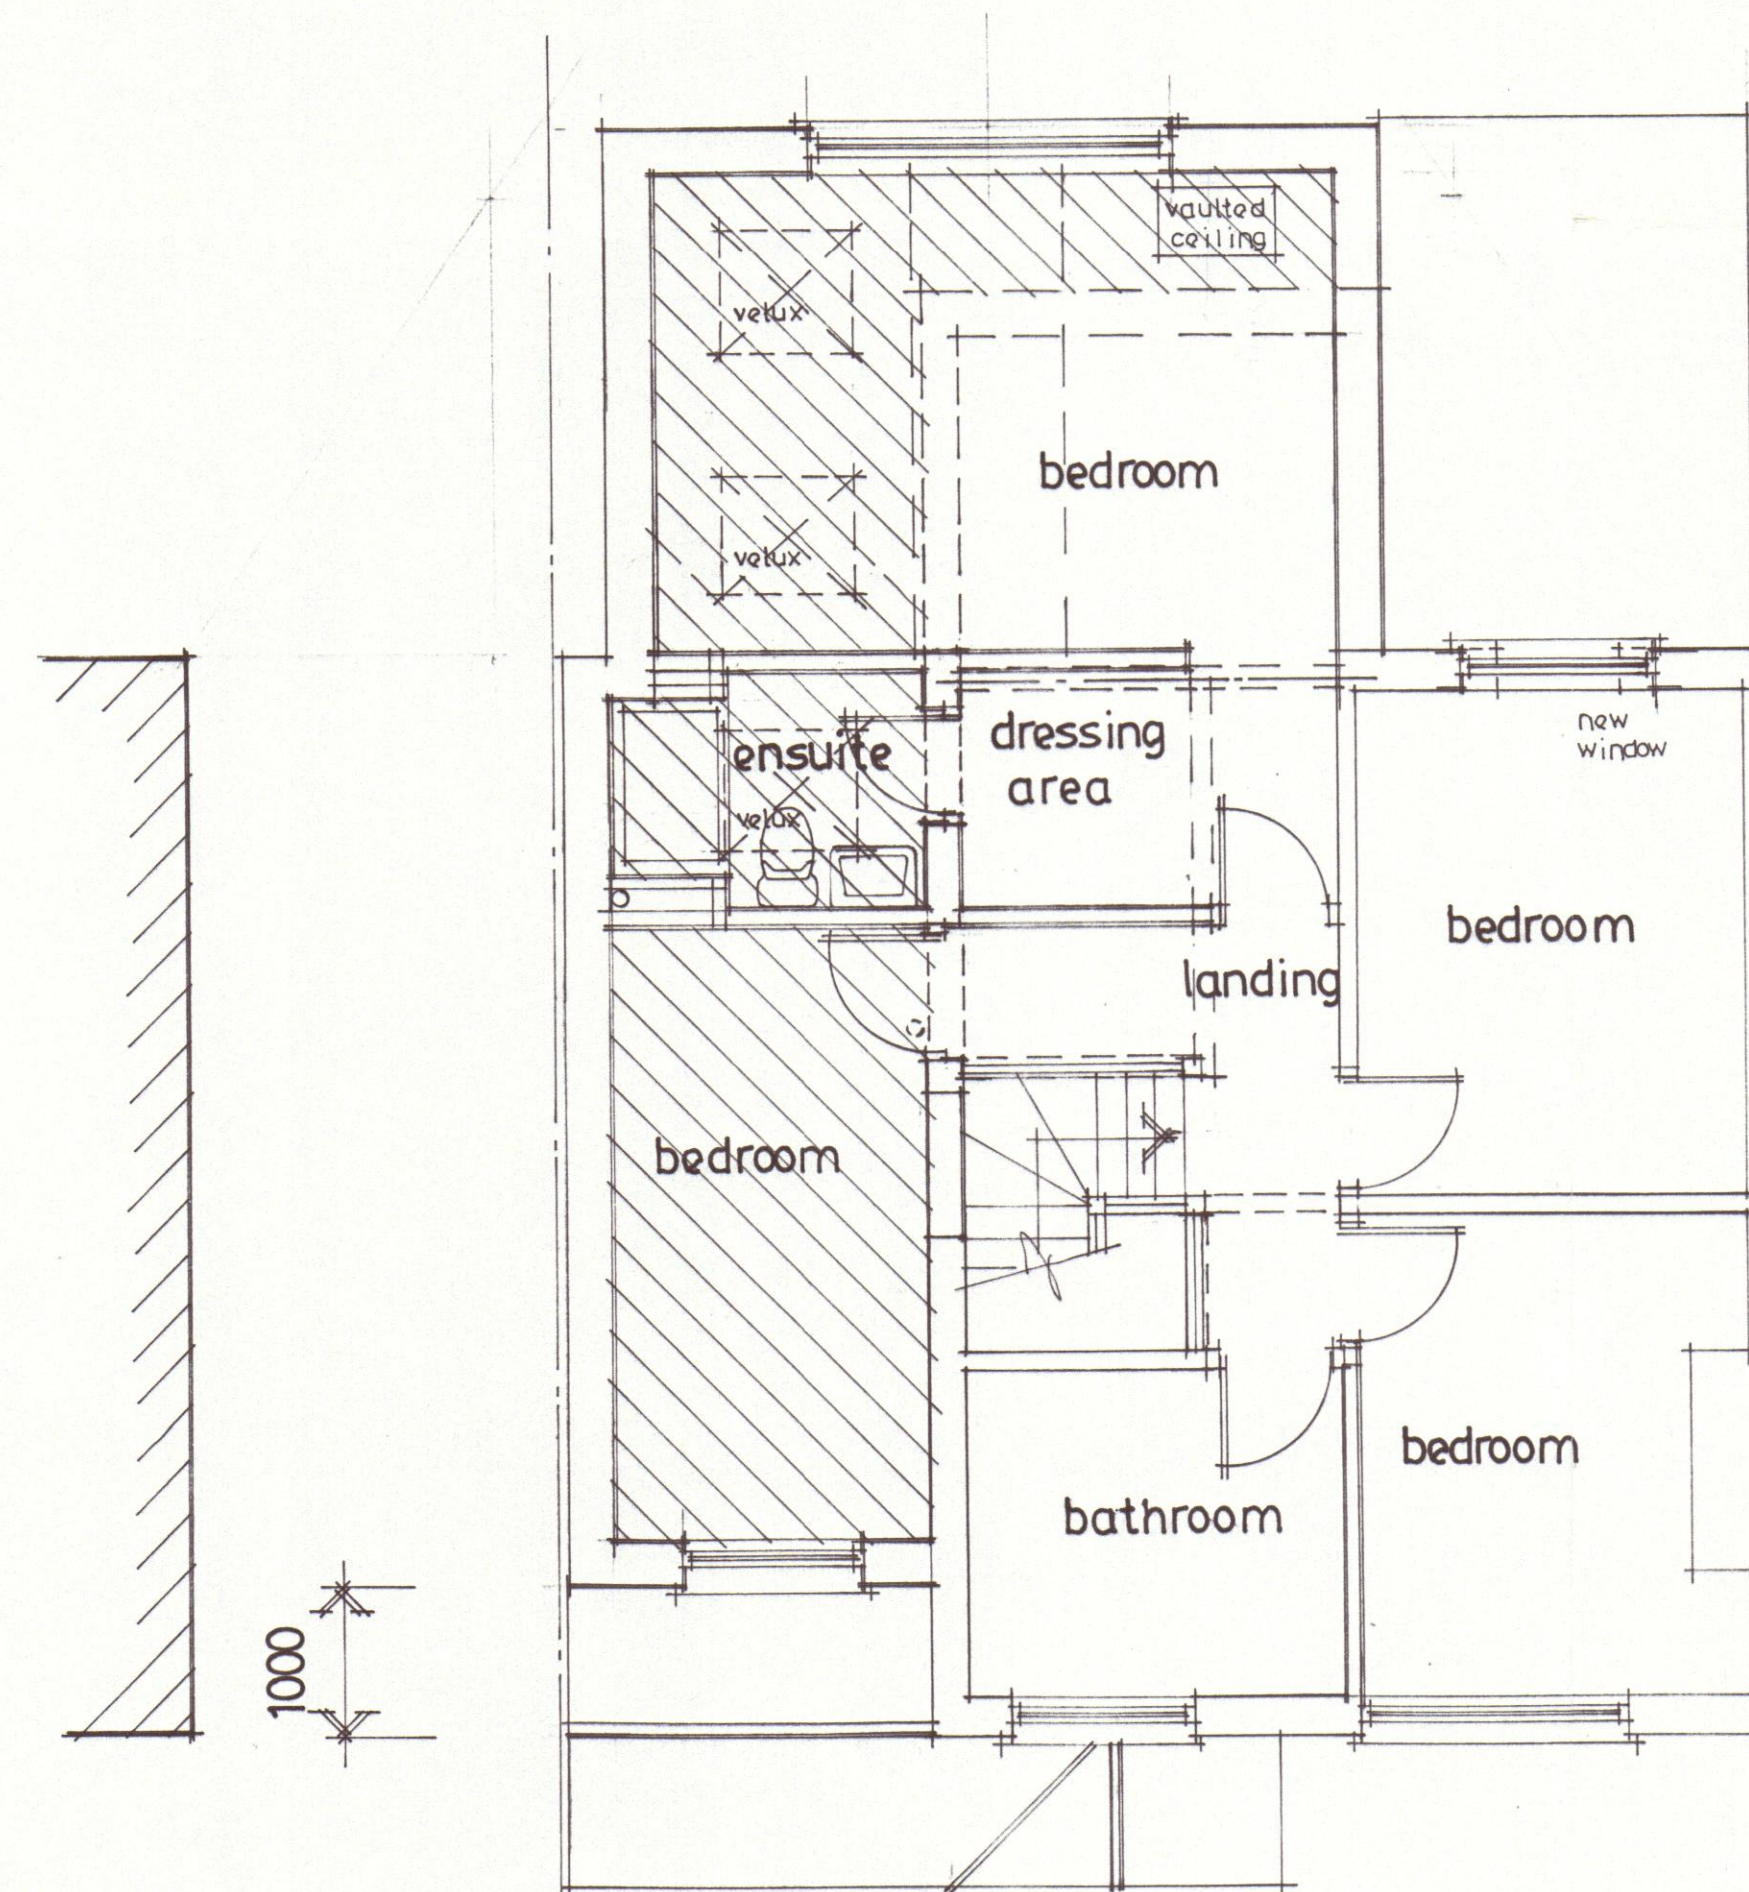

First Floor Plan

GRAHAM STUBBLES . Architectural Services .	
01708 227135 .	
project : 53 . ARGYLE GARDENS . UPMINSTER . ESSEX .	
PROPOSED TWO STOREY SIDE/REAR EXTENSION & SINGLE STOREY FRONT + REAR EXTENSIONS .	
PROPOSED PLANS & ELEVATIONS .	
date	MARCH 20
scale	1: 50
drg.no.	2009.02