




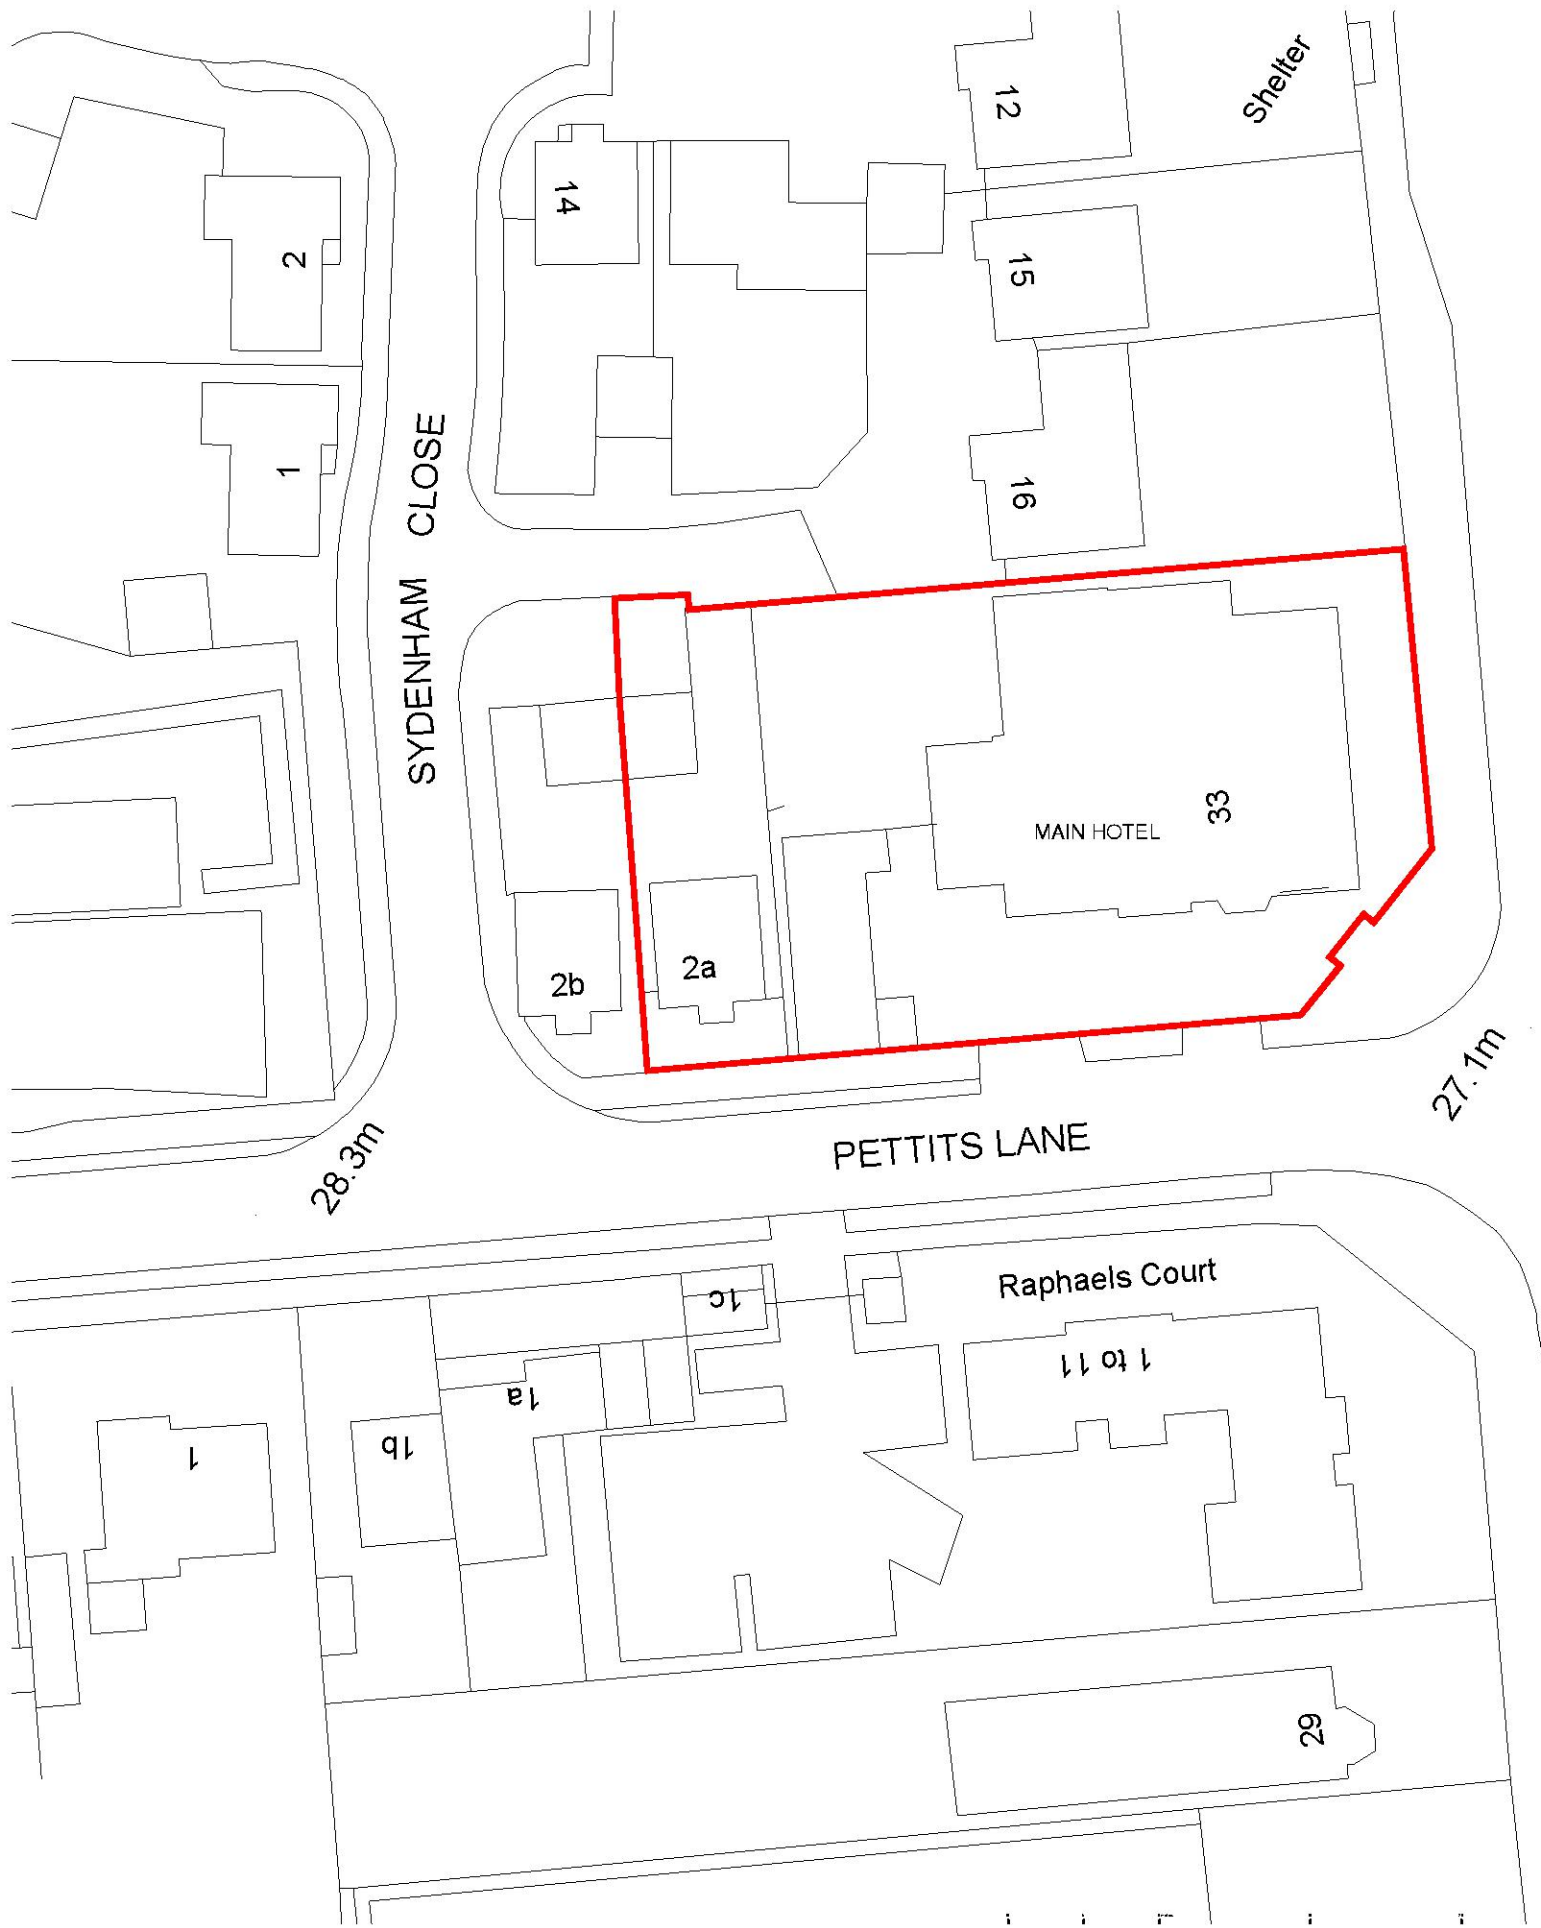


LOCATION PLAN
 HAREFIELD MANOR HOTEL, 48 MAIN ROAD, ROMFORD
 2881_PL100 1:500@A3 AL

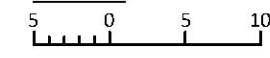

DATE	REVISIONS	INITIAL

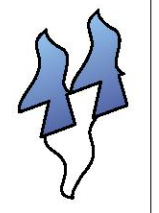

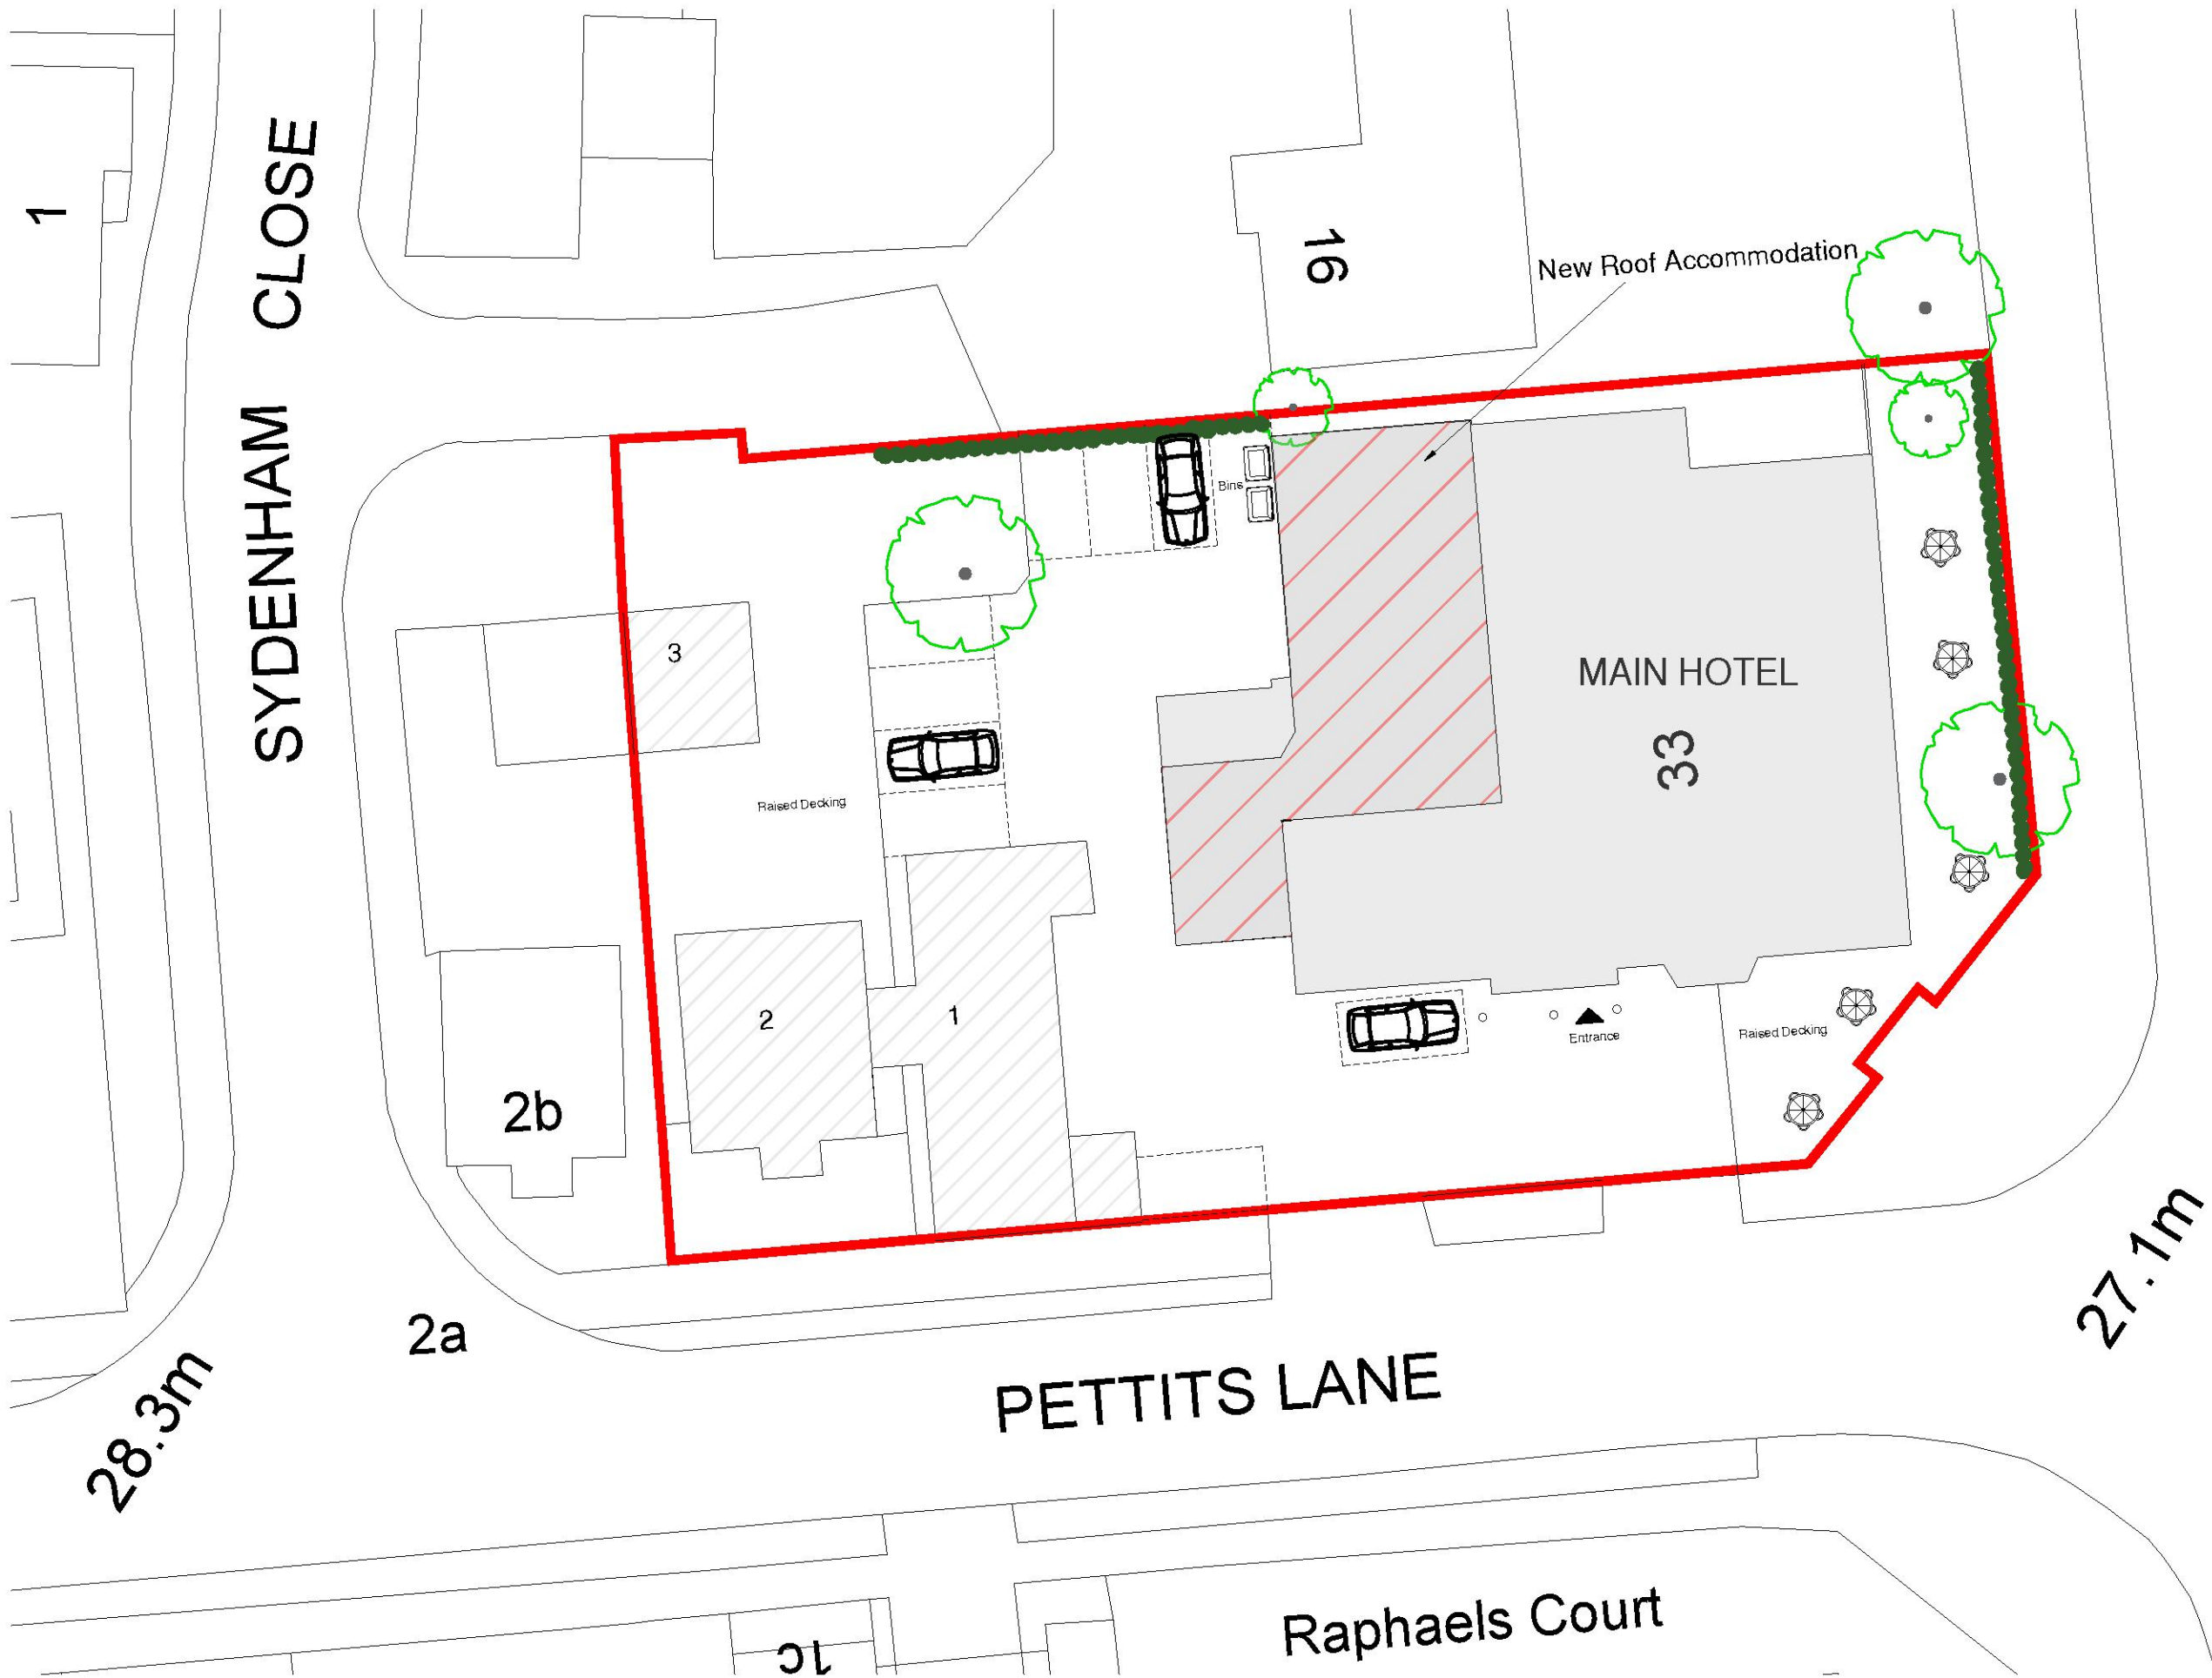

PROPOSED SITE PLAN - MAIN HOTEL
HAREFIELD MANOR HOTEL, 48 MAIN ROAD, ROMFORD
2881_PL113 1:250@A3 BM



DATE REVISIONS INITIAL





FRONT ELEVATION




REAR ELEVATION

PROPOSED ELEVATIONS - MAIN HOTEL (previously approved)
HAREFIELD MANOR HOTEL, 48 MAIN ROAD, ROMFORD

2881_PL106.1

1:100@A3

AL

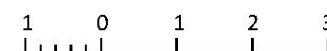

DATE

REVISIONS

INITIAL





SIDE ELEVATION



16 MAIN ROAD

HAREFIELD MANOR HOTEL MAIN BUILDING

SIDE ELEVATION


PROPOSED ELEVATIONS - MAIN HOTEL (previously approved)

HAREFIELD MANOR HOTEL, 48 MAIN ROAD, ROMFORD

2881_PL106.2

1:100@A3

AL

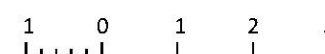

DATE

REVISIONS

INITIAL






FRONT ELEVATION



REAR ELEVATION

PROPOSED ELEVATIONS - MAIN HOTEL
 HAREFIELD MANOR HOTEL, 48 MAIN ROAD, ROMFORD
 2881_PL106.1D 1:100@A3 AL

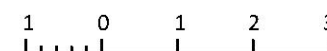

DATE

REVISIONS

INITIAL





SIDE ELEVATION



16 SYDENHAM CLOSE

HAREFIELD MANOR HOTEL MAIN BUILDING

SIDE ELEVATION


PROPOSED ELEVATIONS - MAIN HOTEL (Amended Plans)

HAREFIELD MANOR HOTEL, 48 MAIN ROAD, ROMFORD

2881_PL106.2E

1:100@A3

AL

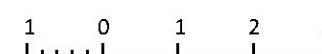

DATE

REVISIONS

INITIAL

