


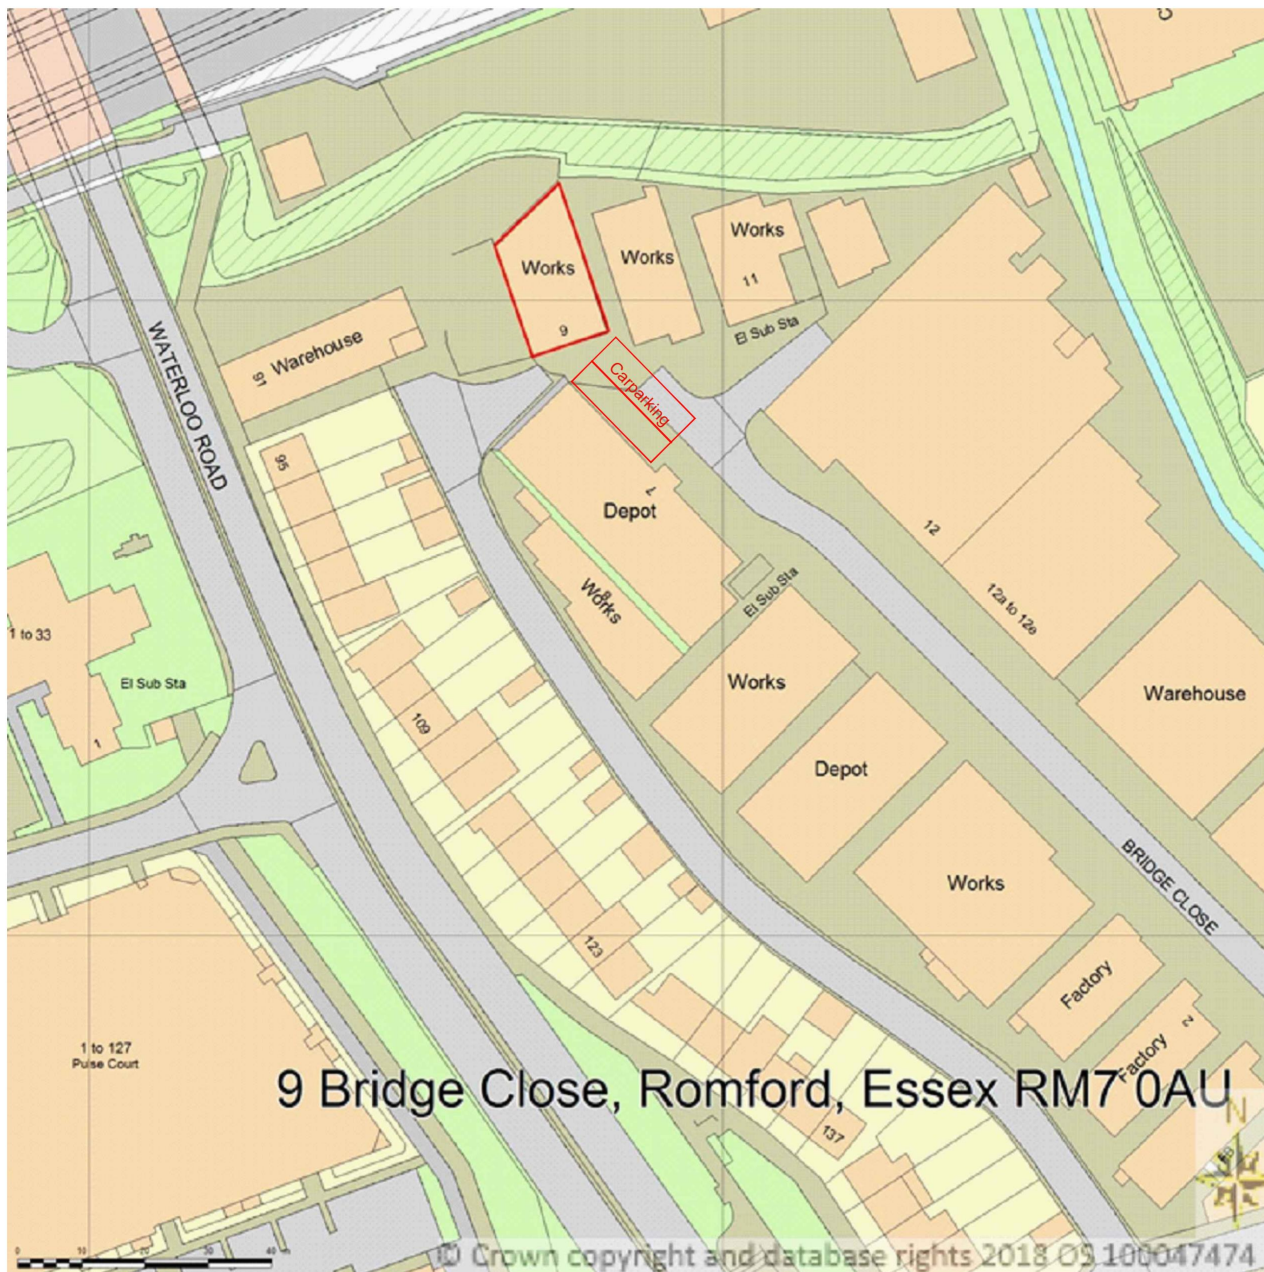

AREA = 4H

Job: 9 BRIDGE CLOSE
Romford RM7 0AU

Scale: 1:1250 @ A4

Date: 09/23

Status: Planning

Drawn:

Drg Title: SITE LOCATION PLAN

Drawing No.

Revision No.

A4_PL_01

B