


46. Holden Way, Upminster RM14 1BT

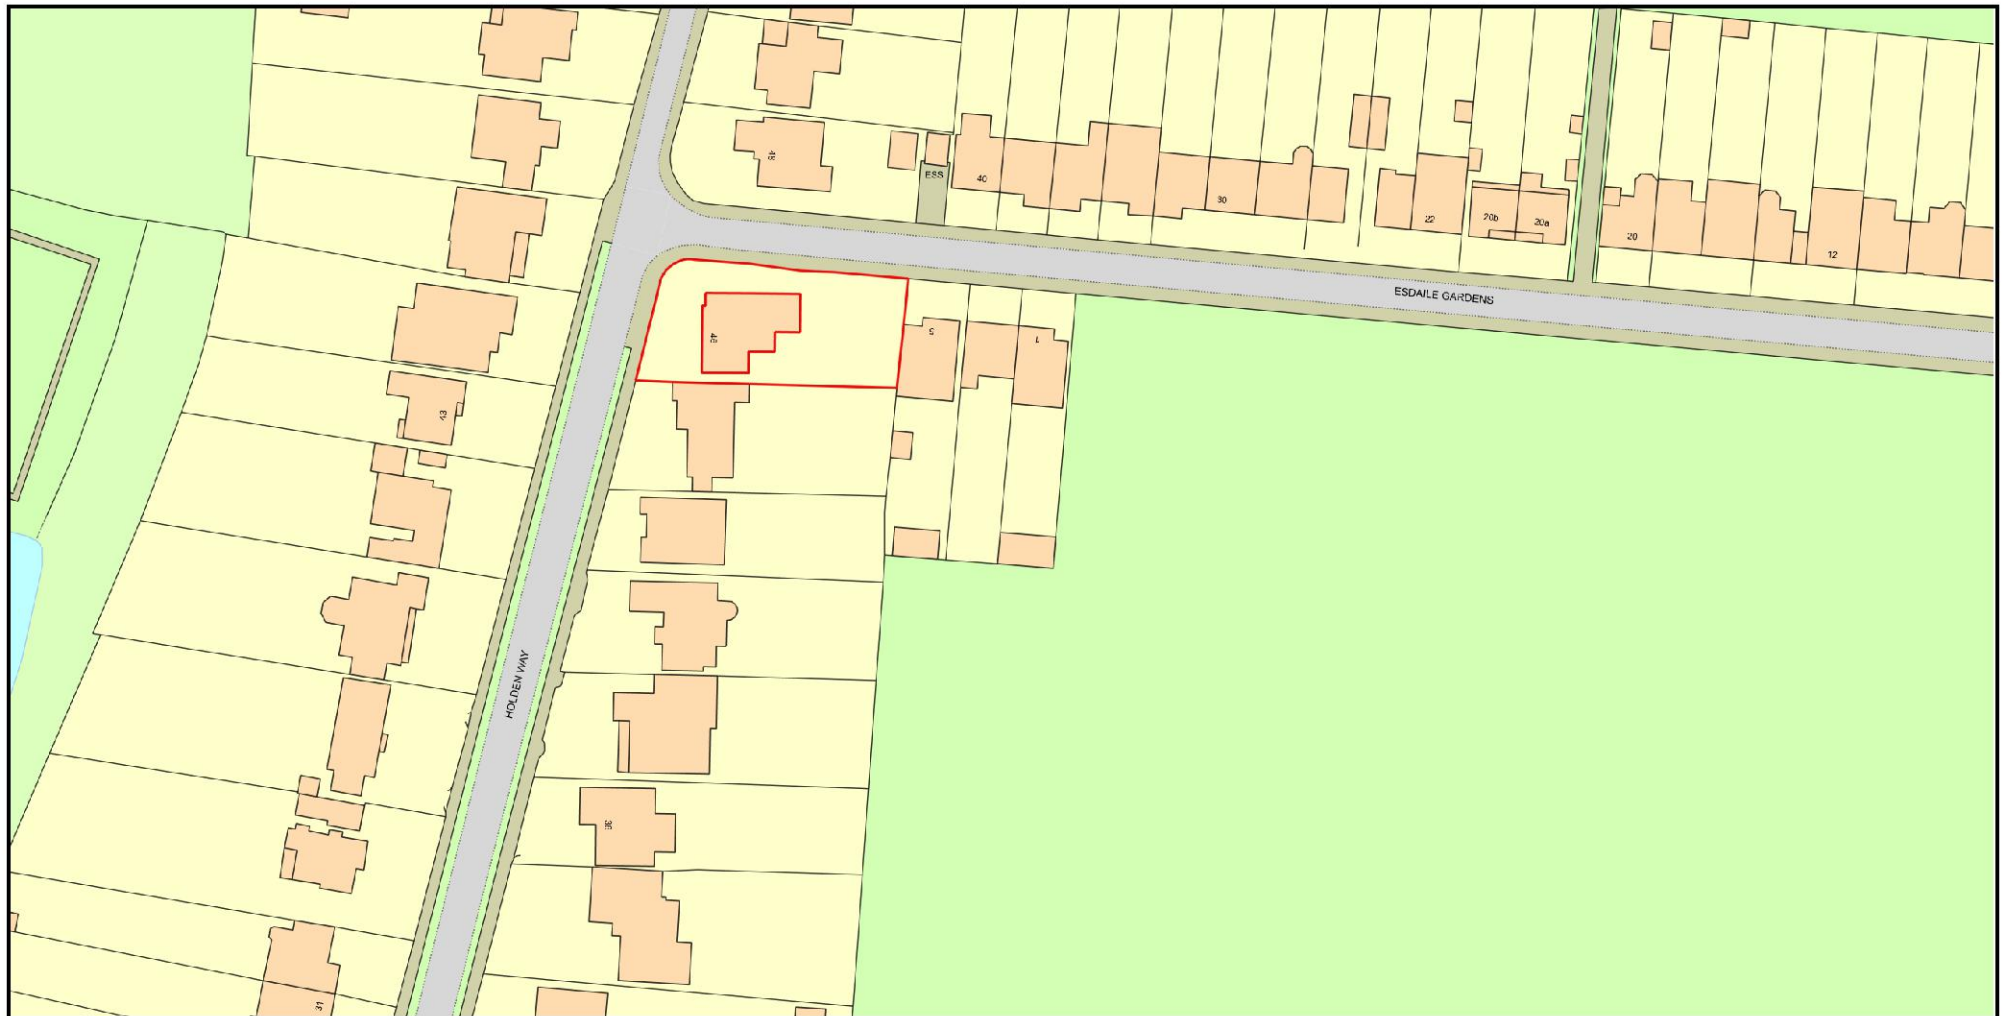

Plan Produced for: Mr. S. Pepper

Date Produced: 19 Jan 2021

Plan Reference Number: TQRQM21019193832426

Scale: 1:1250 @ A4

© Crown copyright and database rights 2019 OS 100042766