



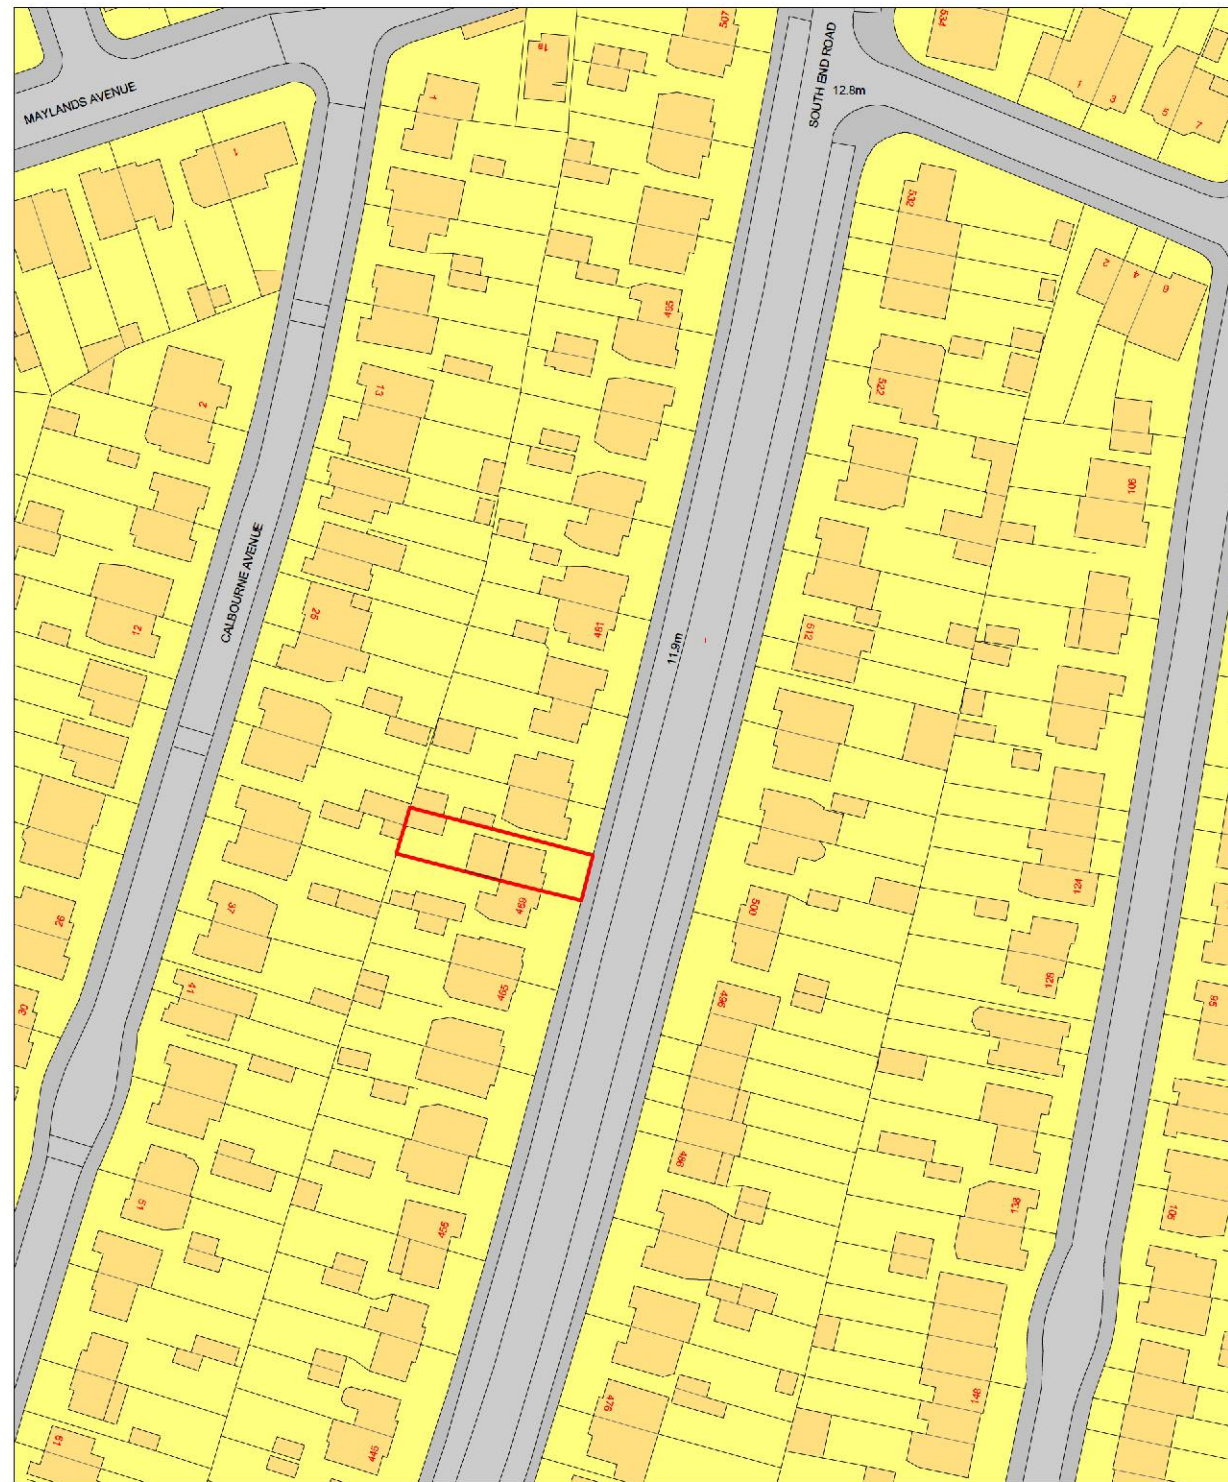

Location Map
1: 1250

Red hatched area indicates
proposed development

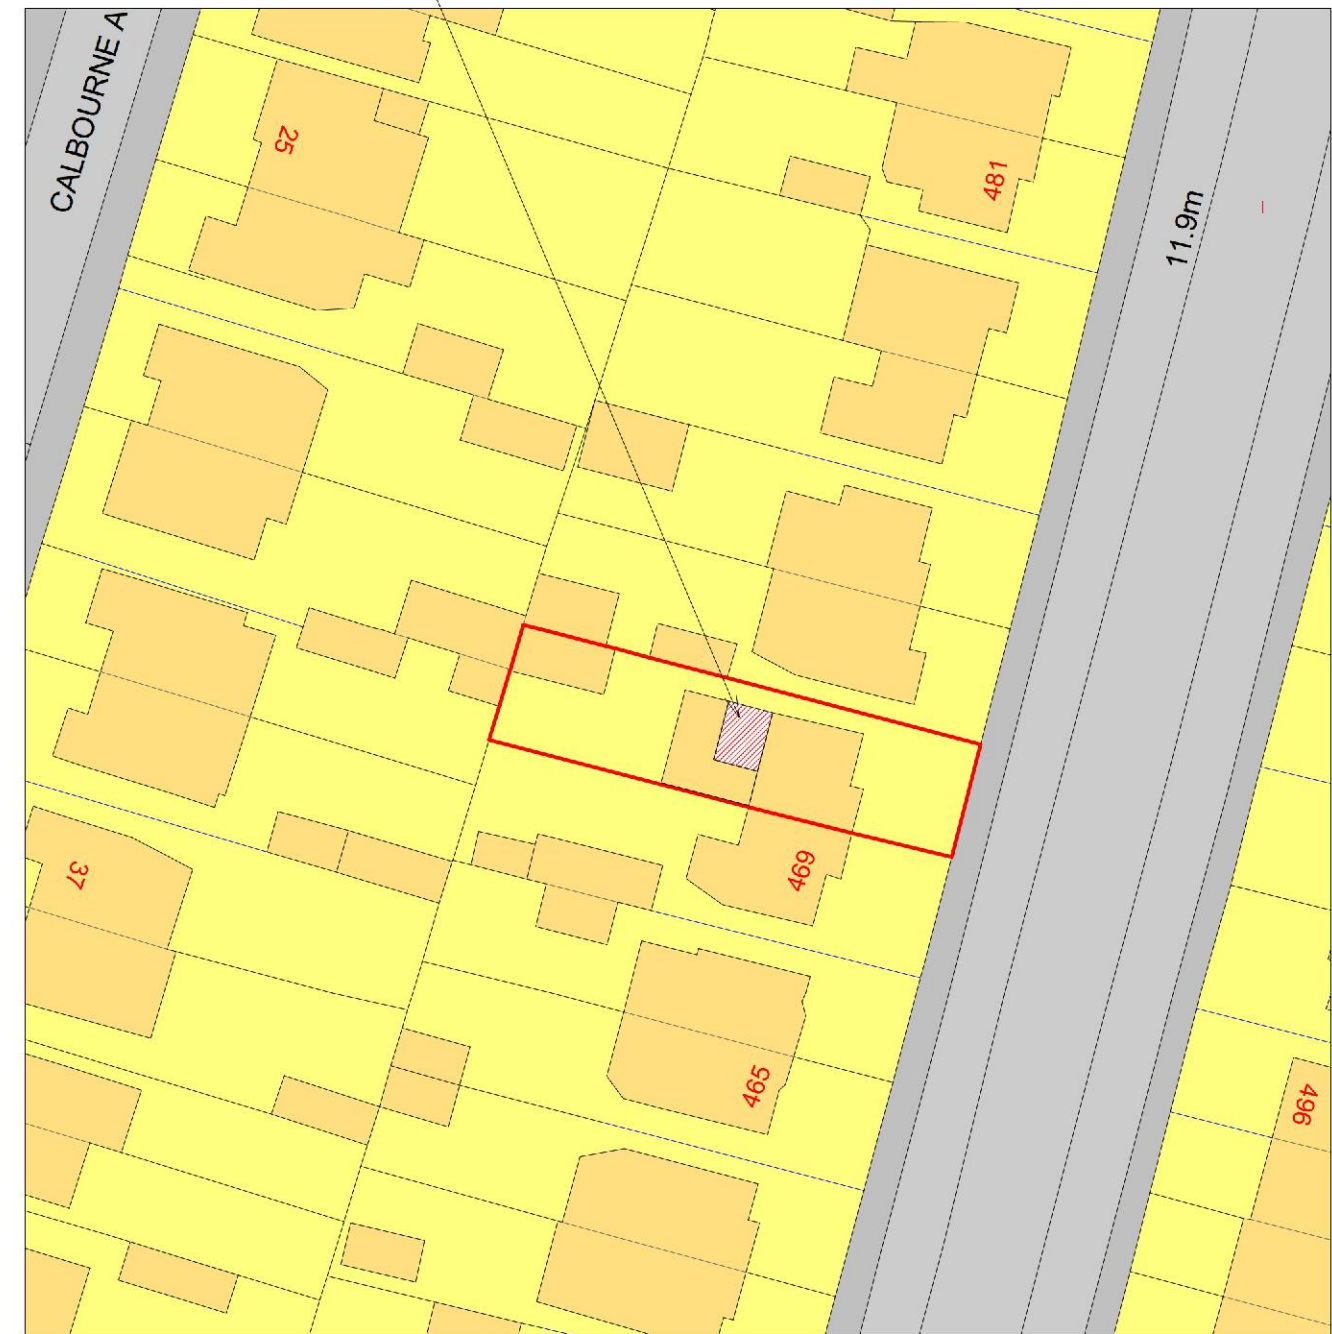

Block Plan
1: 500

Purpose: Planning	Description	Sheet Name	Project No:	Sheet No:	Contact info:
Scale: As indicated @A3 Date: Jan 2021	Proposed first floor storey rear extension at 471 South End Road, RM12 5NX	Location and Block Plan	20229	PL01	e-mail: info@divi-design.co.uk tel: 0203 488 2828 web: www.divi-design.co.uk Kemp House, 152 City Road London, EC1V 2NX