




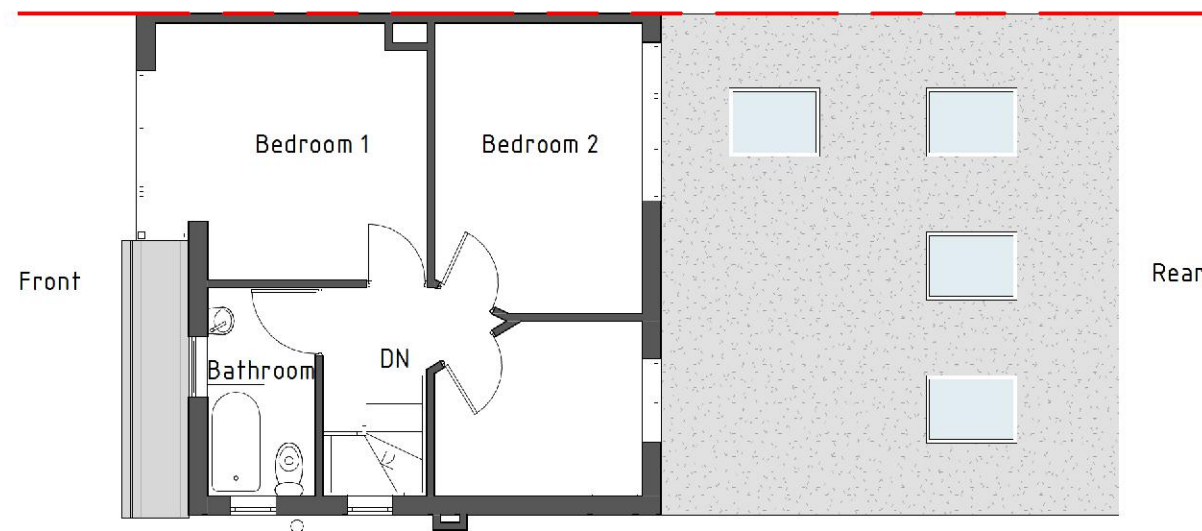


Existing First Floor
1 : 100

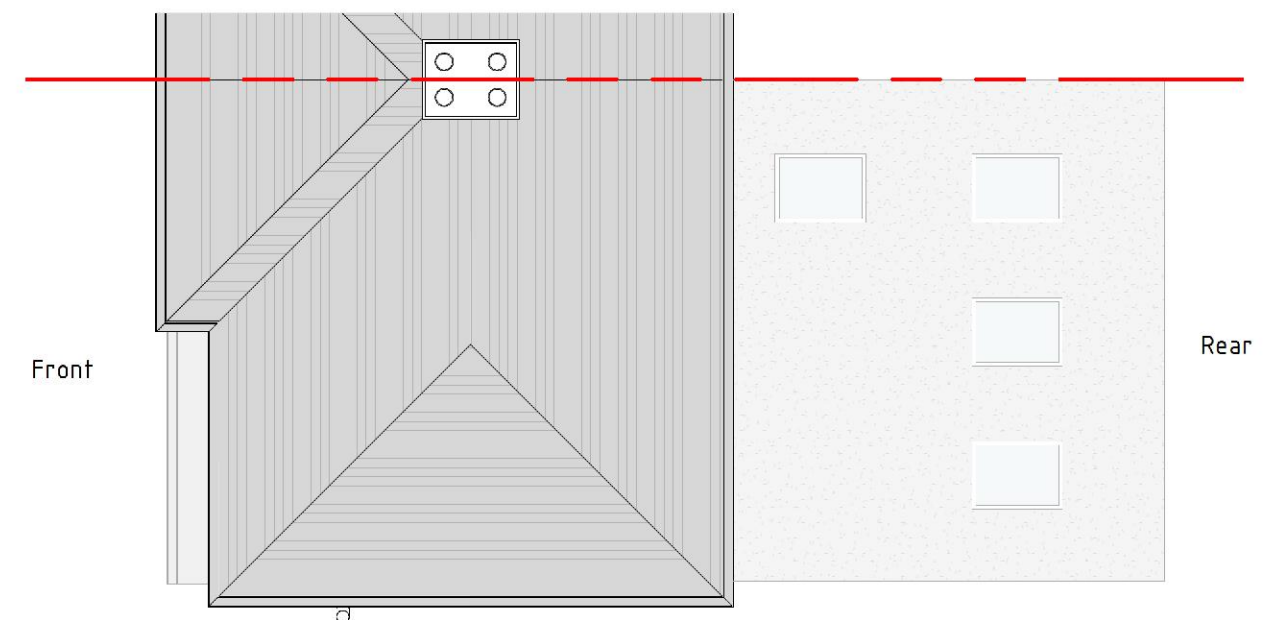

Existing Roof Plan
1 : 100

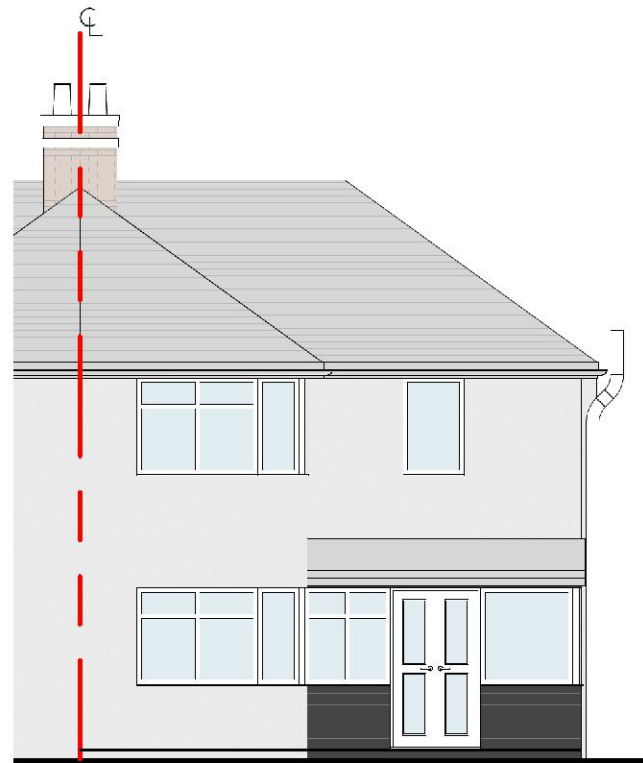


Existing Front Elevation
1: 100

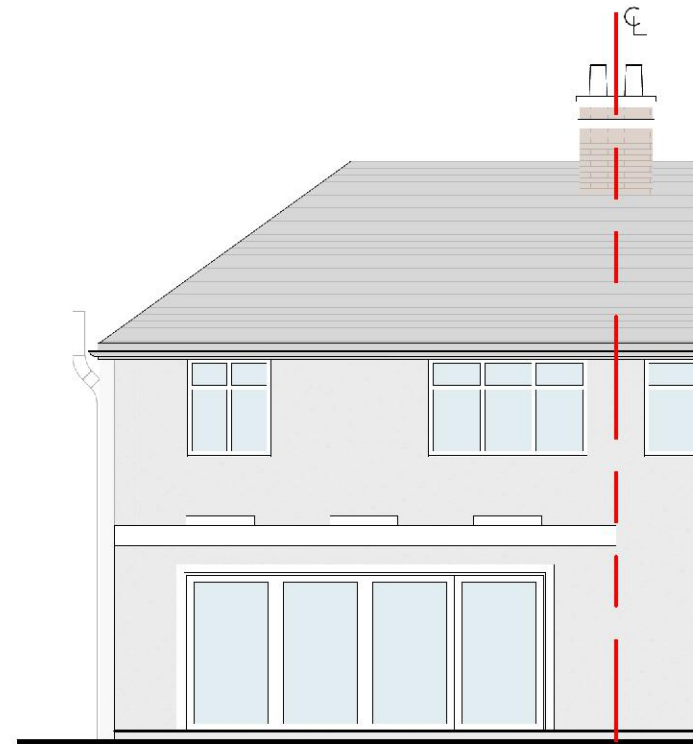


Existing Rear Elevation
1: 100



Existing Side Elevation
1: 100

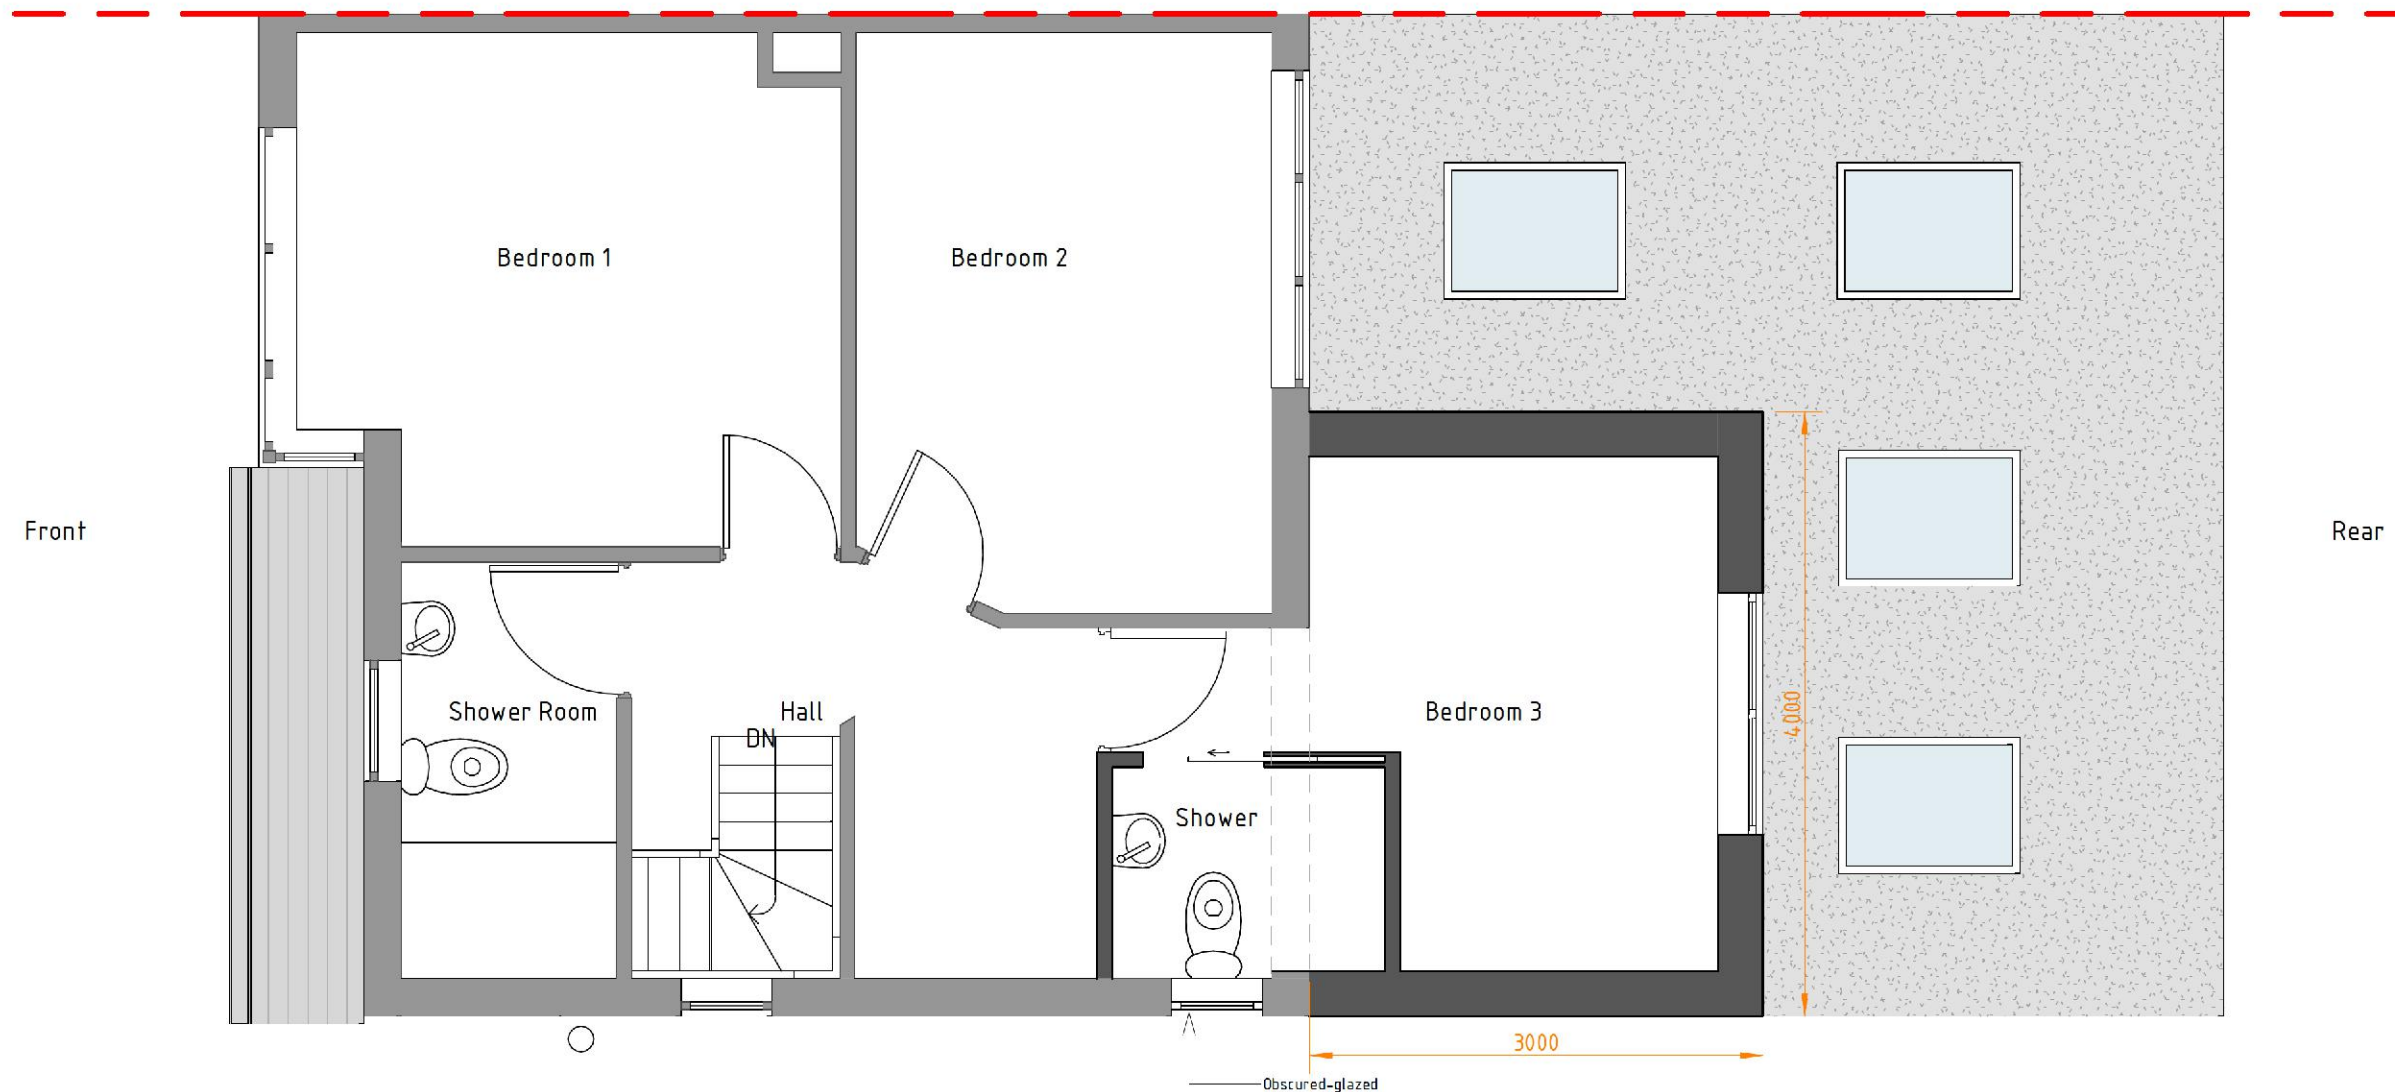


Proposed First Floor
1:50

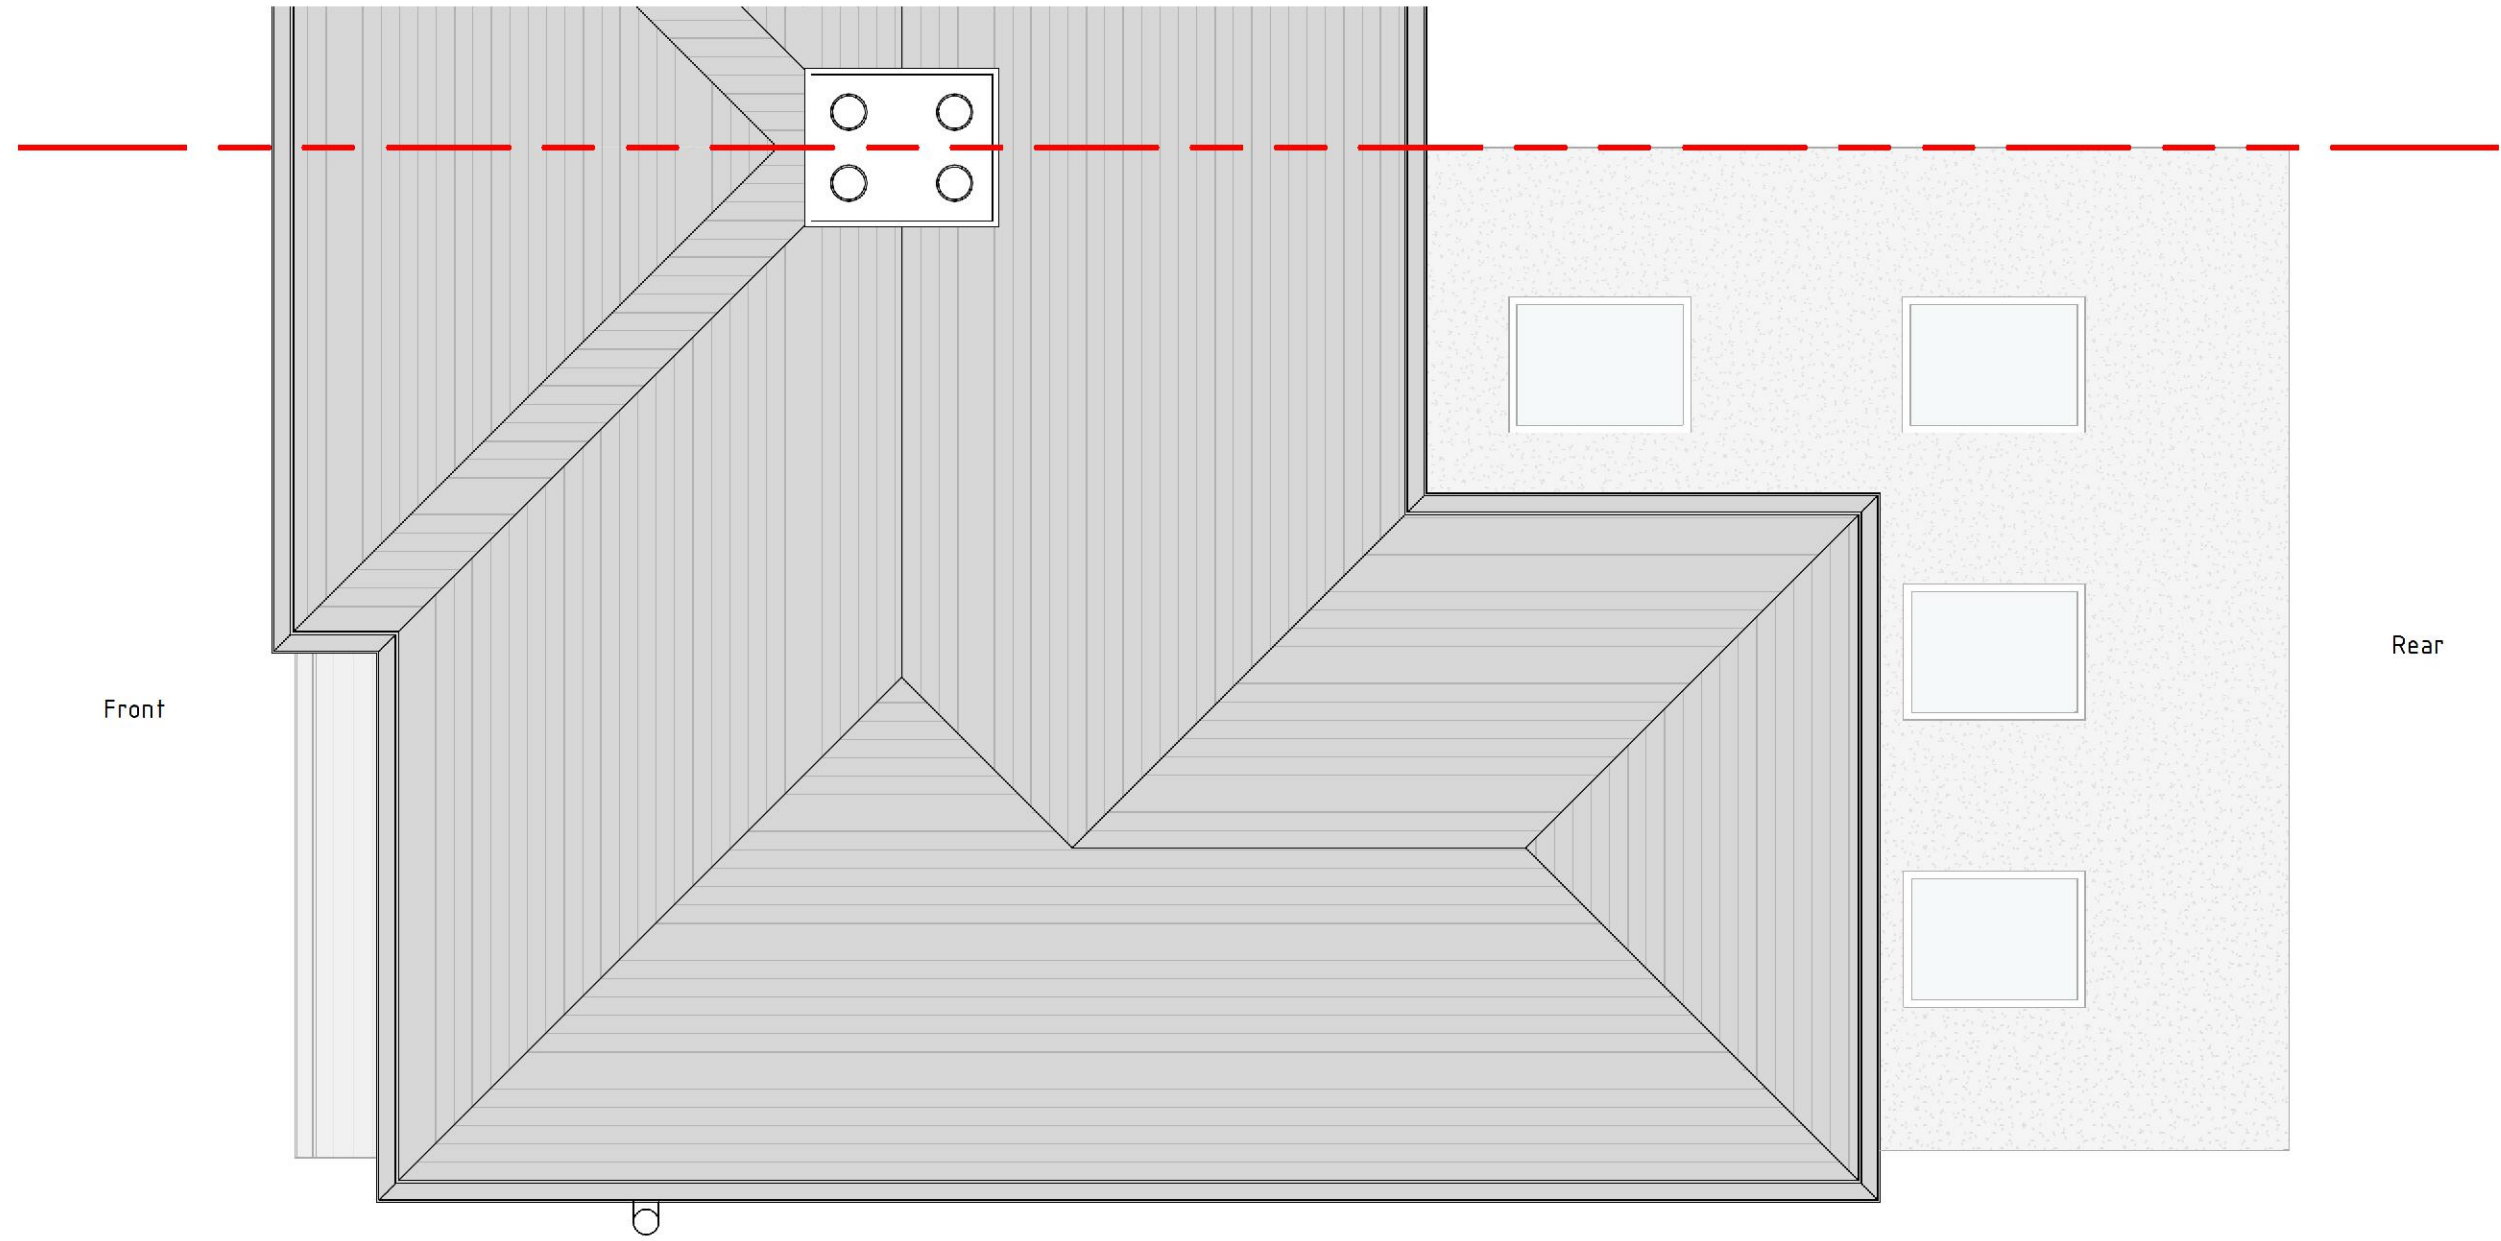


Proposed Roof Plan
1:50

Purpose: Planning	Description	Sheet Name	Project No:	Sheet No:	Contact info:
Scale: 1 : 50 @A3 Date: Jan 2021	Proposed first floor storey rear extension at 471 South End Road, RM12 5NX	Proposed Plan	20229	PL06	e-mail: info@divi-design.co.uk tel: 0203 488 2828 web: www.divi-design.co.uk Kemp House, 152 City Road London, EC1V 2NX

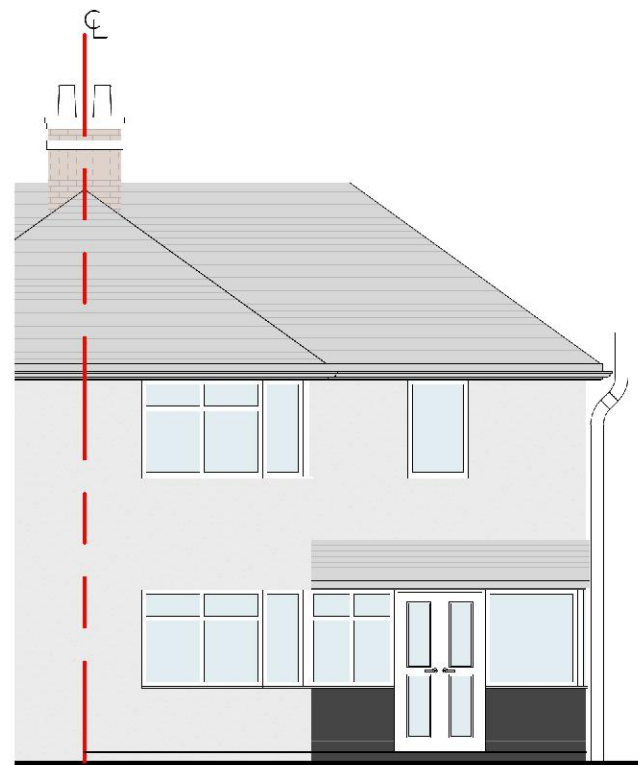

Proposed Front Elevation
1: 100

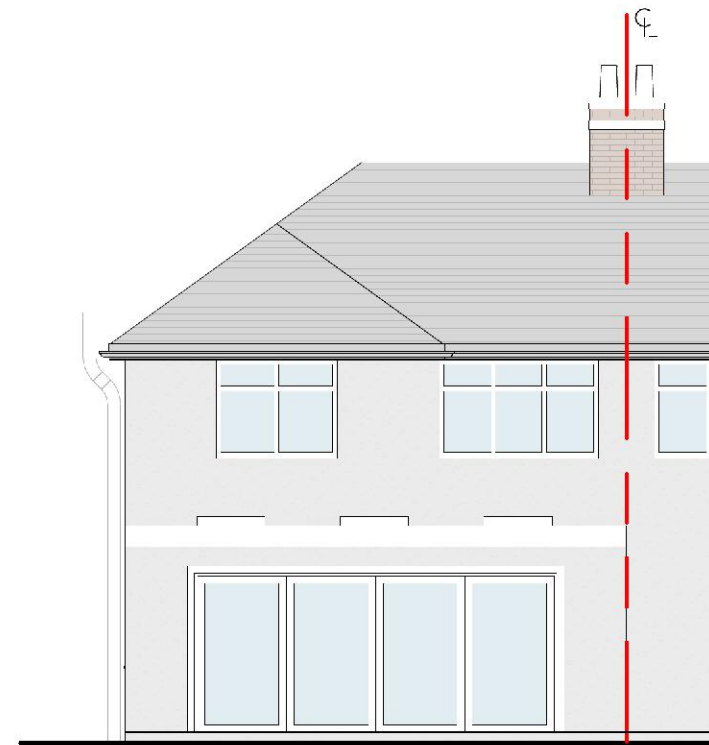

Proposed Rear Elevation
1: 100



Proposed Side Elevation
1: 100