



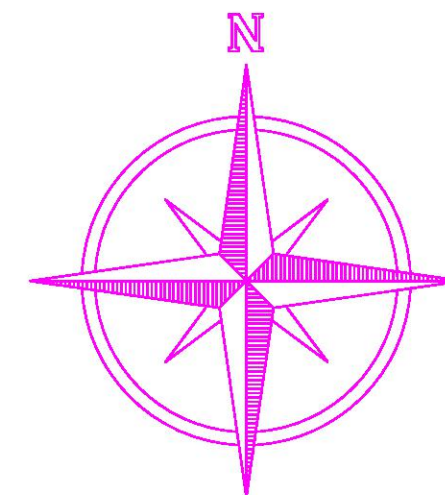

LOCATION PLAN

SCALE: 1:1250

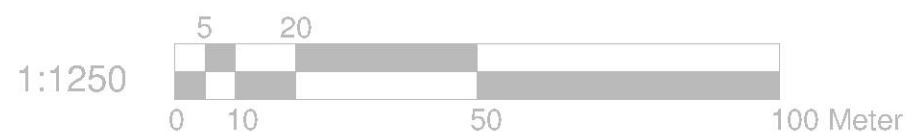

REFERENCE DRAWINGS	GENERAL NOTES This drawing is for planning use only do not use this drawing for any purpose other than that for which it was issued. Structural Design and Building Control Approval is required before construction commences. This drawing is subject to copyright do not reproduce this drawing without prior permission.	No	DATE	REVISION	BY	CHK	 CIVILS CONSULTING LTD. CIVIL ENGINEERS STRUCTURAL ENGINEERS ARCHITECTURAL DESIGNERS Contact: 07947249323	DRAWN AZ	CLIENT/PROJECT 175 HORNBURCH ROAD	DRAWING No. D10				
								CHECKED A.R						
								PROJECT NO.						
										TITLE SITE LOCATION		SCALE: 1:1250		
												DATE: 12-01-2021		