



Notes

- 1 / CD Condense drain to be relocated & run to hopper or gutter
- 2 / New manhole
- 3 / New open top gullies
- 4 / RWP from gutter run under ground to new soak away
- 5 / Stub stack to new man hole serving new toilet with AAV.
- 6 / Existing gully removed and connection seal off
- 7/ new gate installed between the garrage and extension corner.

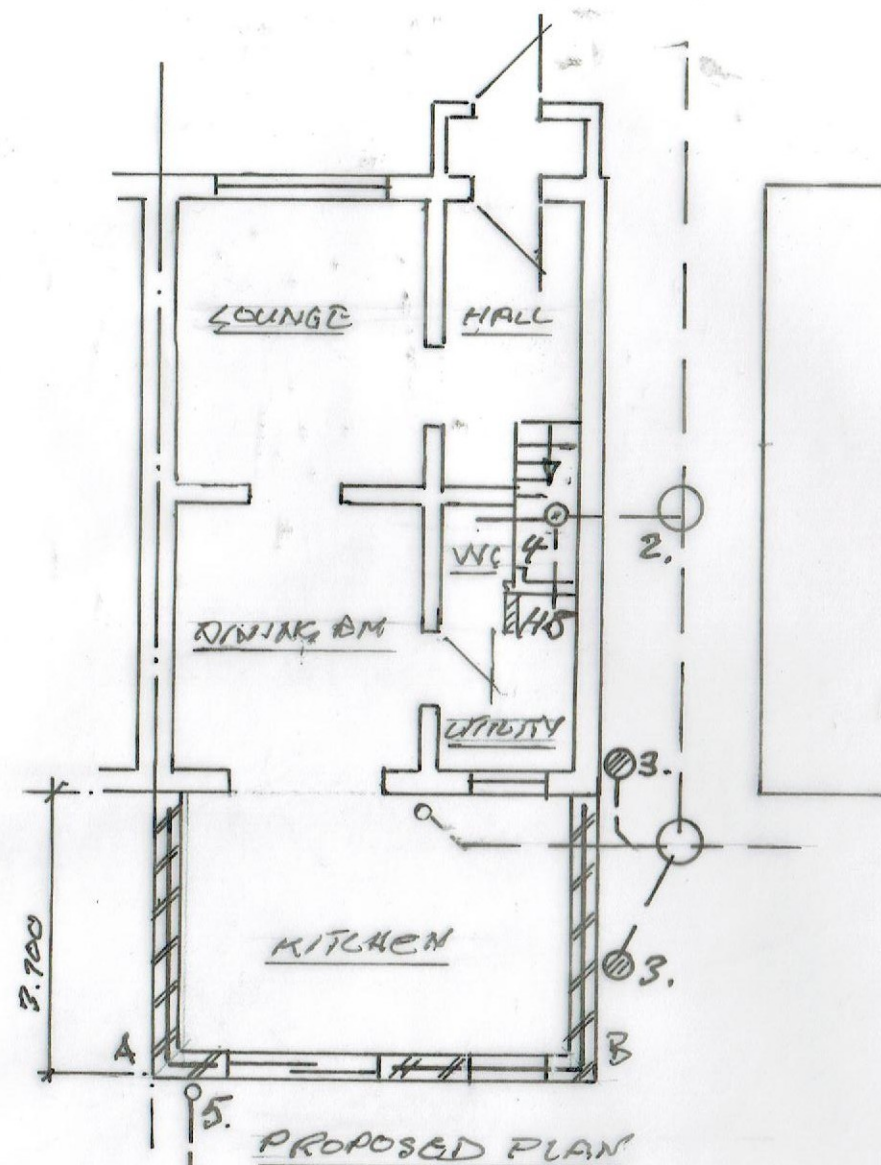


Scale 1:100

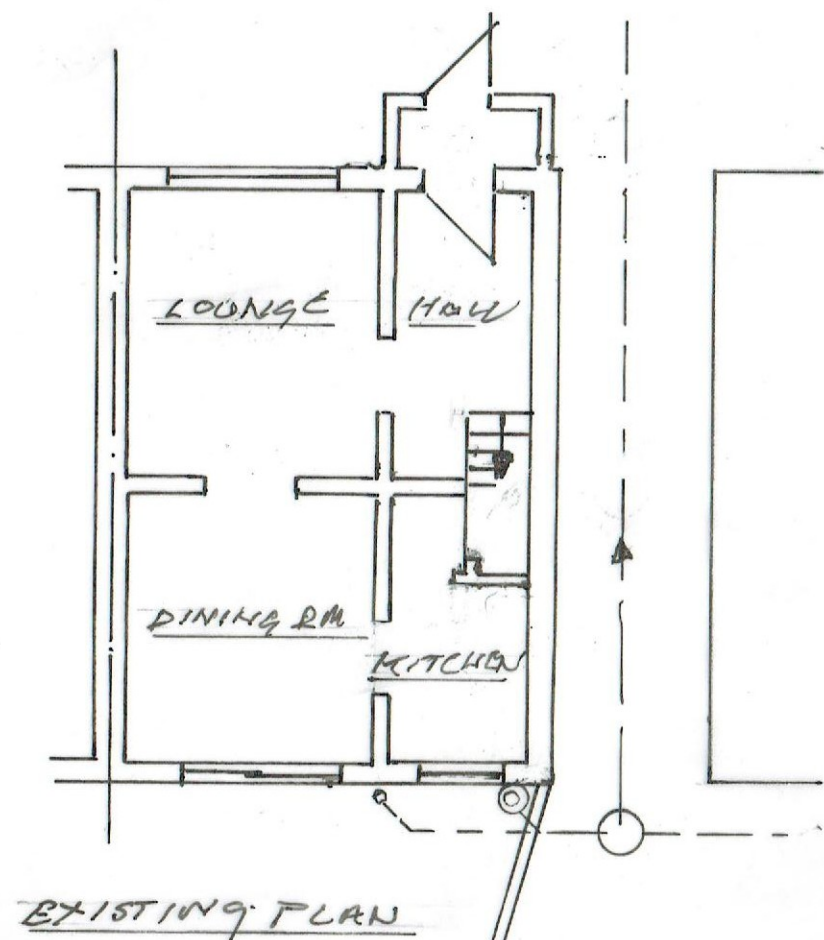


Revision	Date	Description

Proposed rear extension to No 36
Windermere Avenue Elm Park
RM12 5EL
For Mr & Mrs Shackleton

Drawing No DMP 50021 Rev -

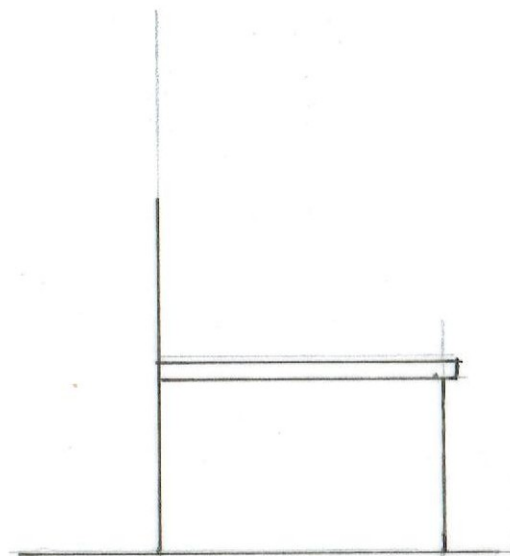

PROPOSED SIDE ELEVATION A

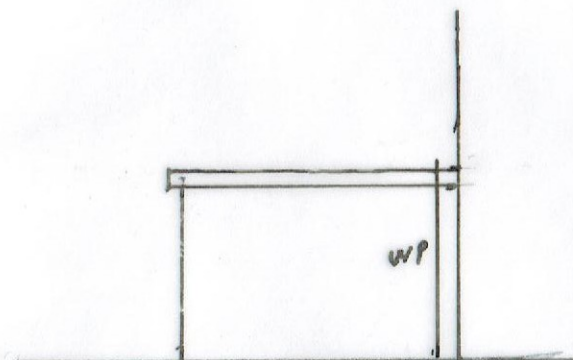

PROPOSED SIDE ELEVATION B

Notes

- 1 / CD Condense drain to be relocated & run to hopper or gutter
- 2 / New manhole
- 3 / New open top gullies
- 4 / RWP from gutter run under ground to new soak away
- 5 / Stub stack to new man hole serving new toilet with AAV.
- 6 / Existing gully removed and connection seal off
- 7/ new gate installed between the garrage and extension corner.

Scale 1:100



Revision	Date	Description
<u>Proposed rear extension to No 36</u> <u>Windermere Avenue Elm Park</u> <u>RM12 5EL</u> <u>For Mr & Mrs Shackleton</u>		
Drawing No DMP 50022 Rev -		