


Contents :-


Sheet 1	Location plan, site plan and amendment details
Sheet 2	Front, Rear and Side Elevations - Current
Sheet 3	Rear and Side Elevations - Proposed
Sheet 4	First Floor Plan - Proposed
Sheet 5	Section Views - Proposed
Sheet 6	First Floor Plan - Current

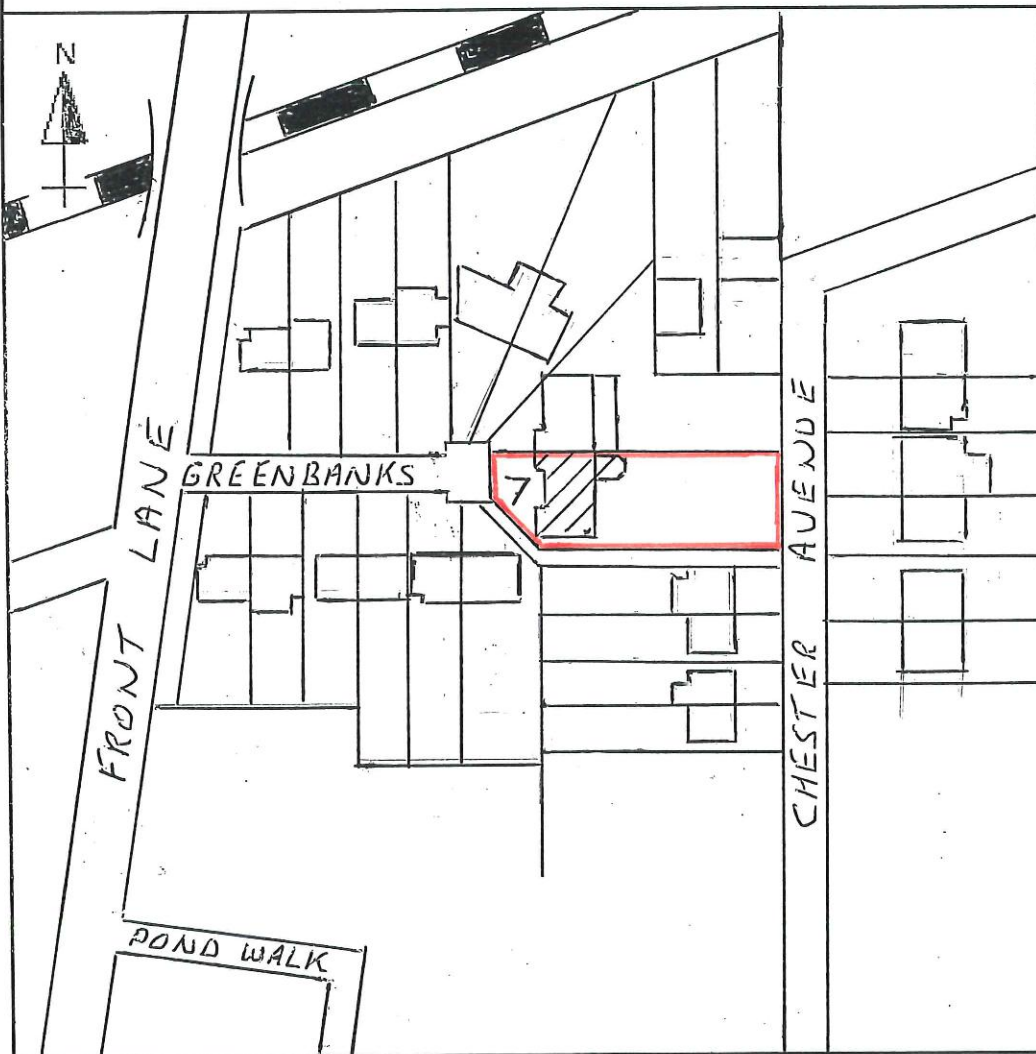

Location Plan



1:1250

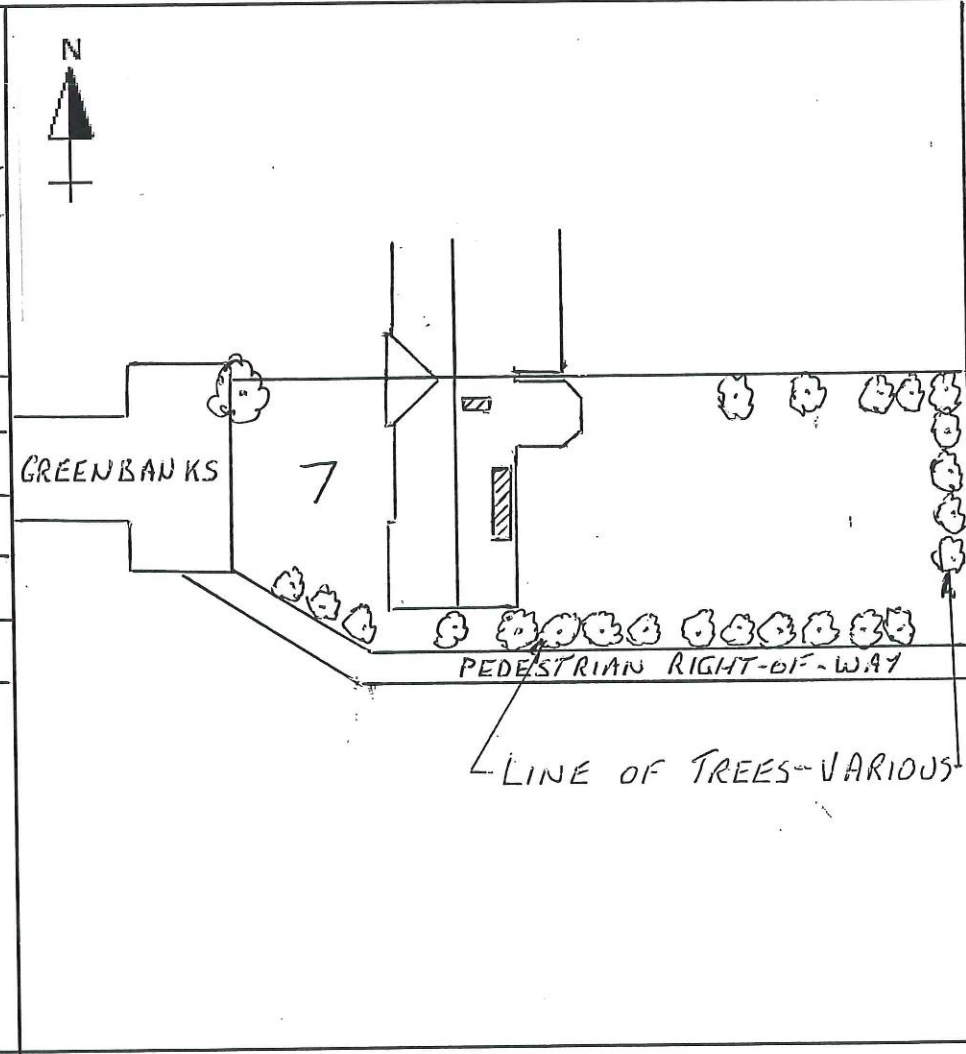

Site Plan



1:500

22
21
20
19
18
17
16
15
14
13
12
11
10
9
8
7
6
5
4
3
2
1

Nr.

Amendment

Date

Loc'n


Date :- February '21

Extension at :-

7, Greenbanks,
Cranham, Upminster,
Essex. RM14 3YR.

Drawing Nr.
DJC 003

Sheet 1

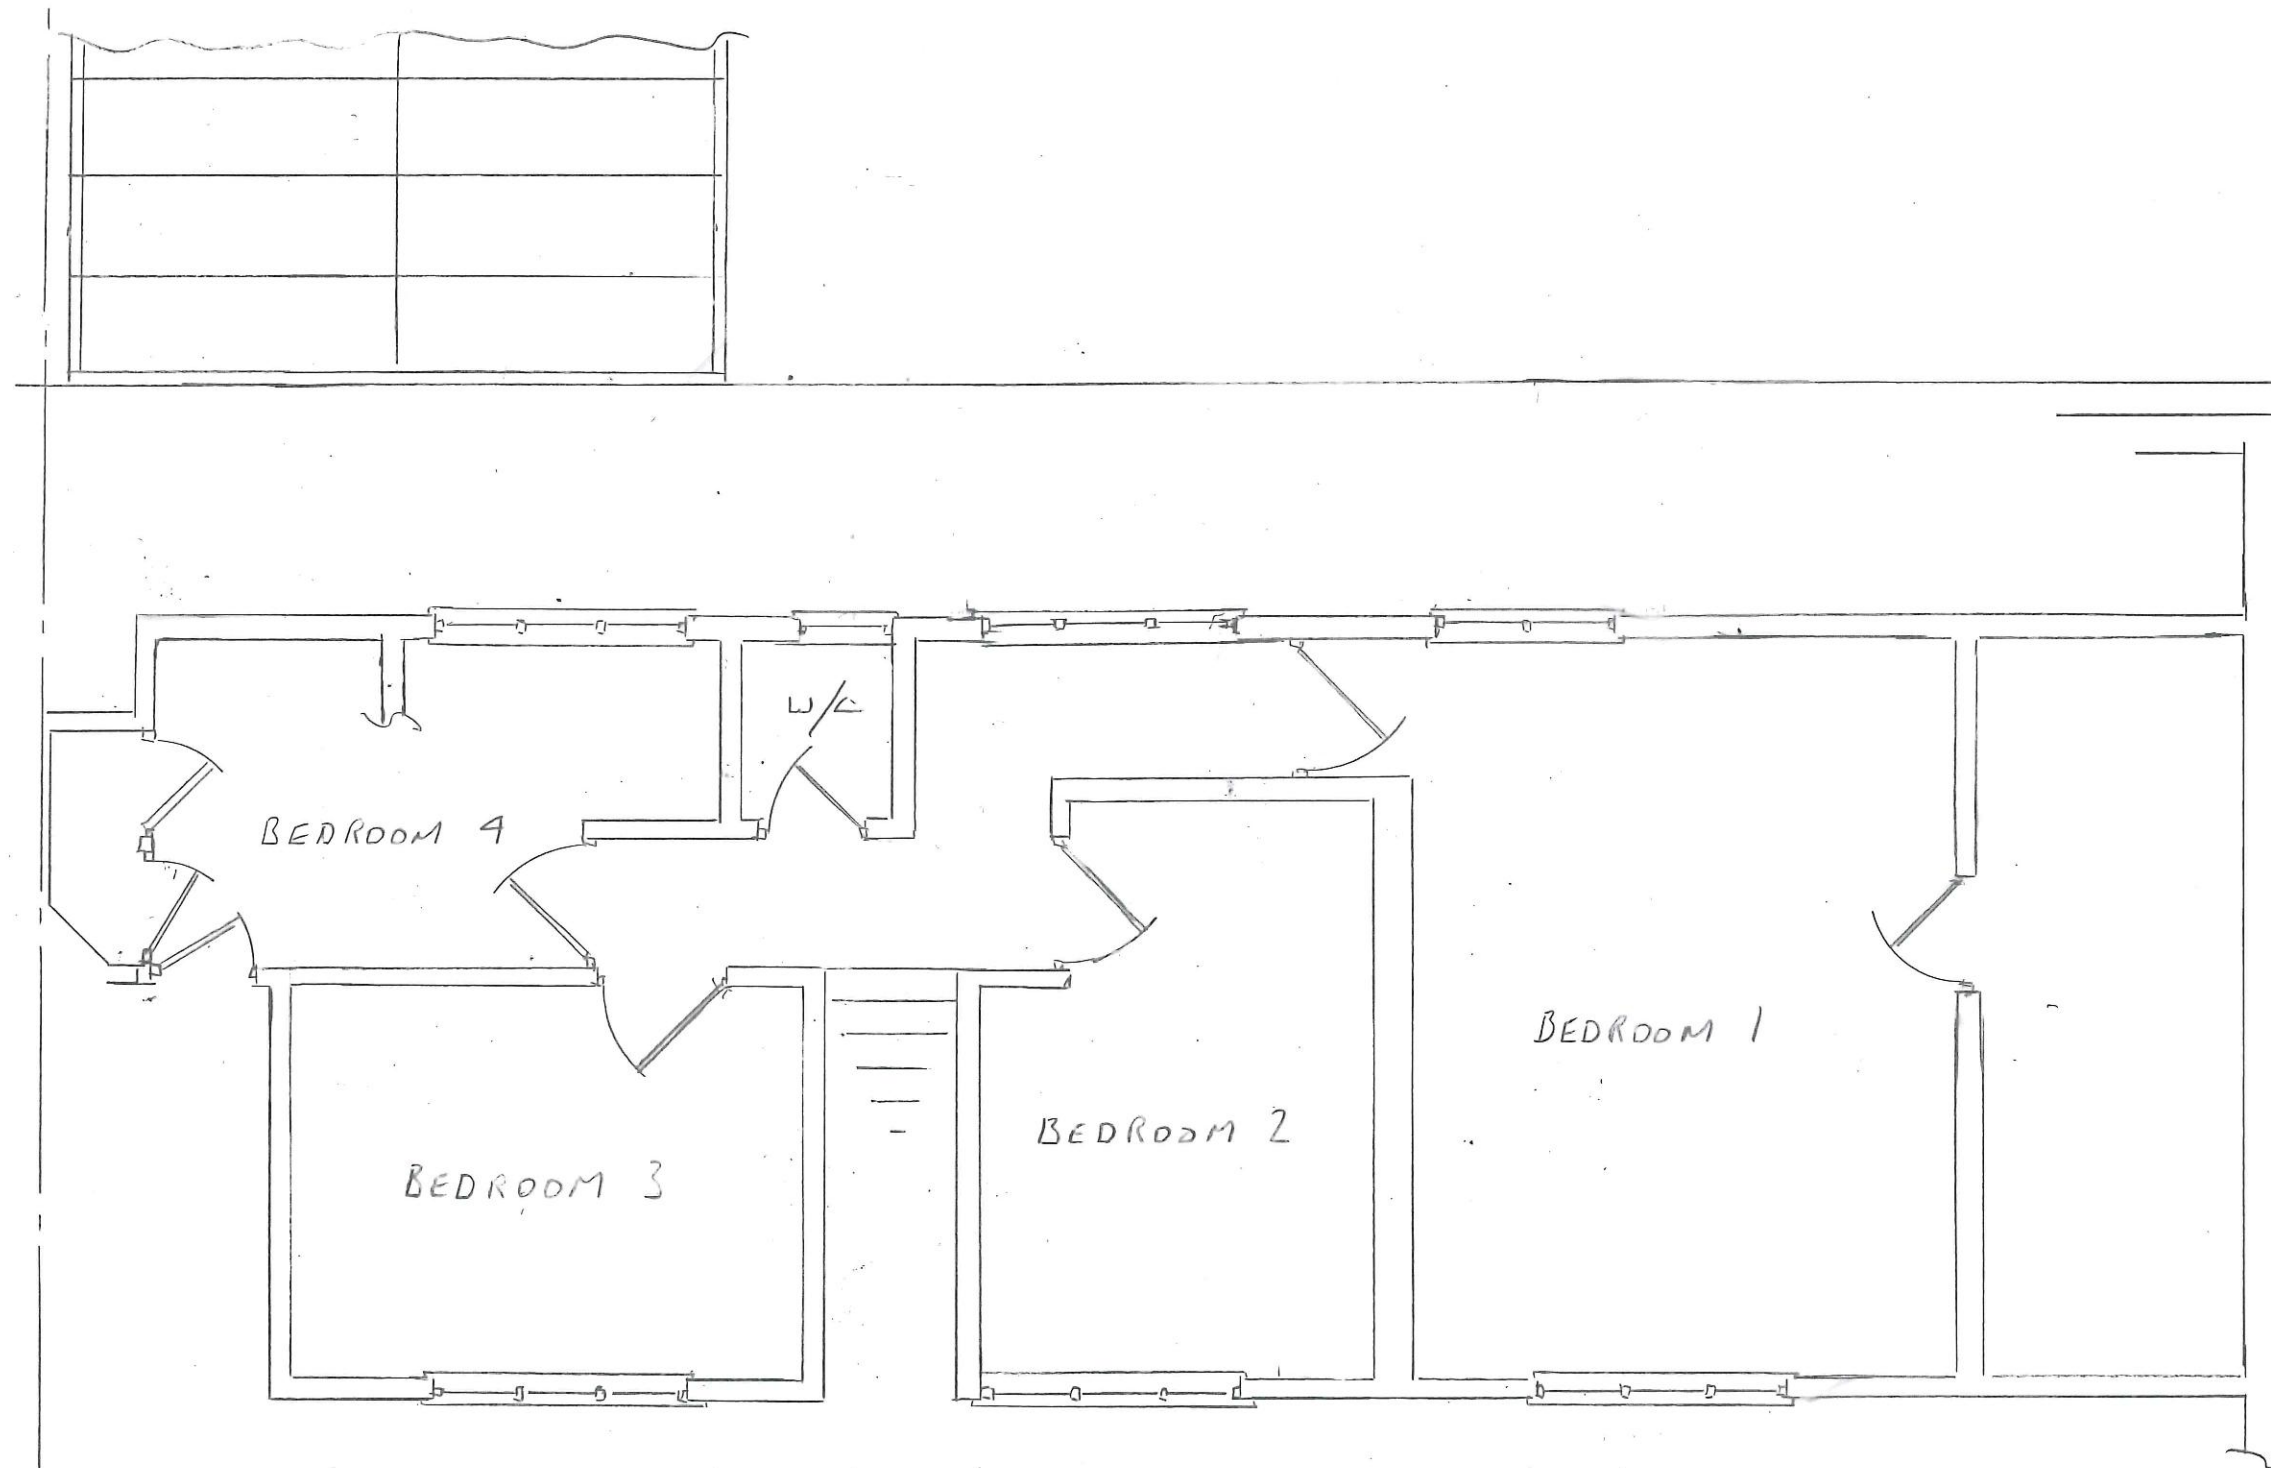

BOUNDARY

BOUNDARY

CURRENT FIRST FLOOR PLAN

Scale :- 1 : 50




Date :- February '21

Extension at :-

7, Greenbanks,
Cranham, Upminster,
Essex. RM14 3YR.

Drawing Nr.
DJC 003

Sheet 6

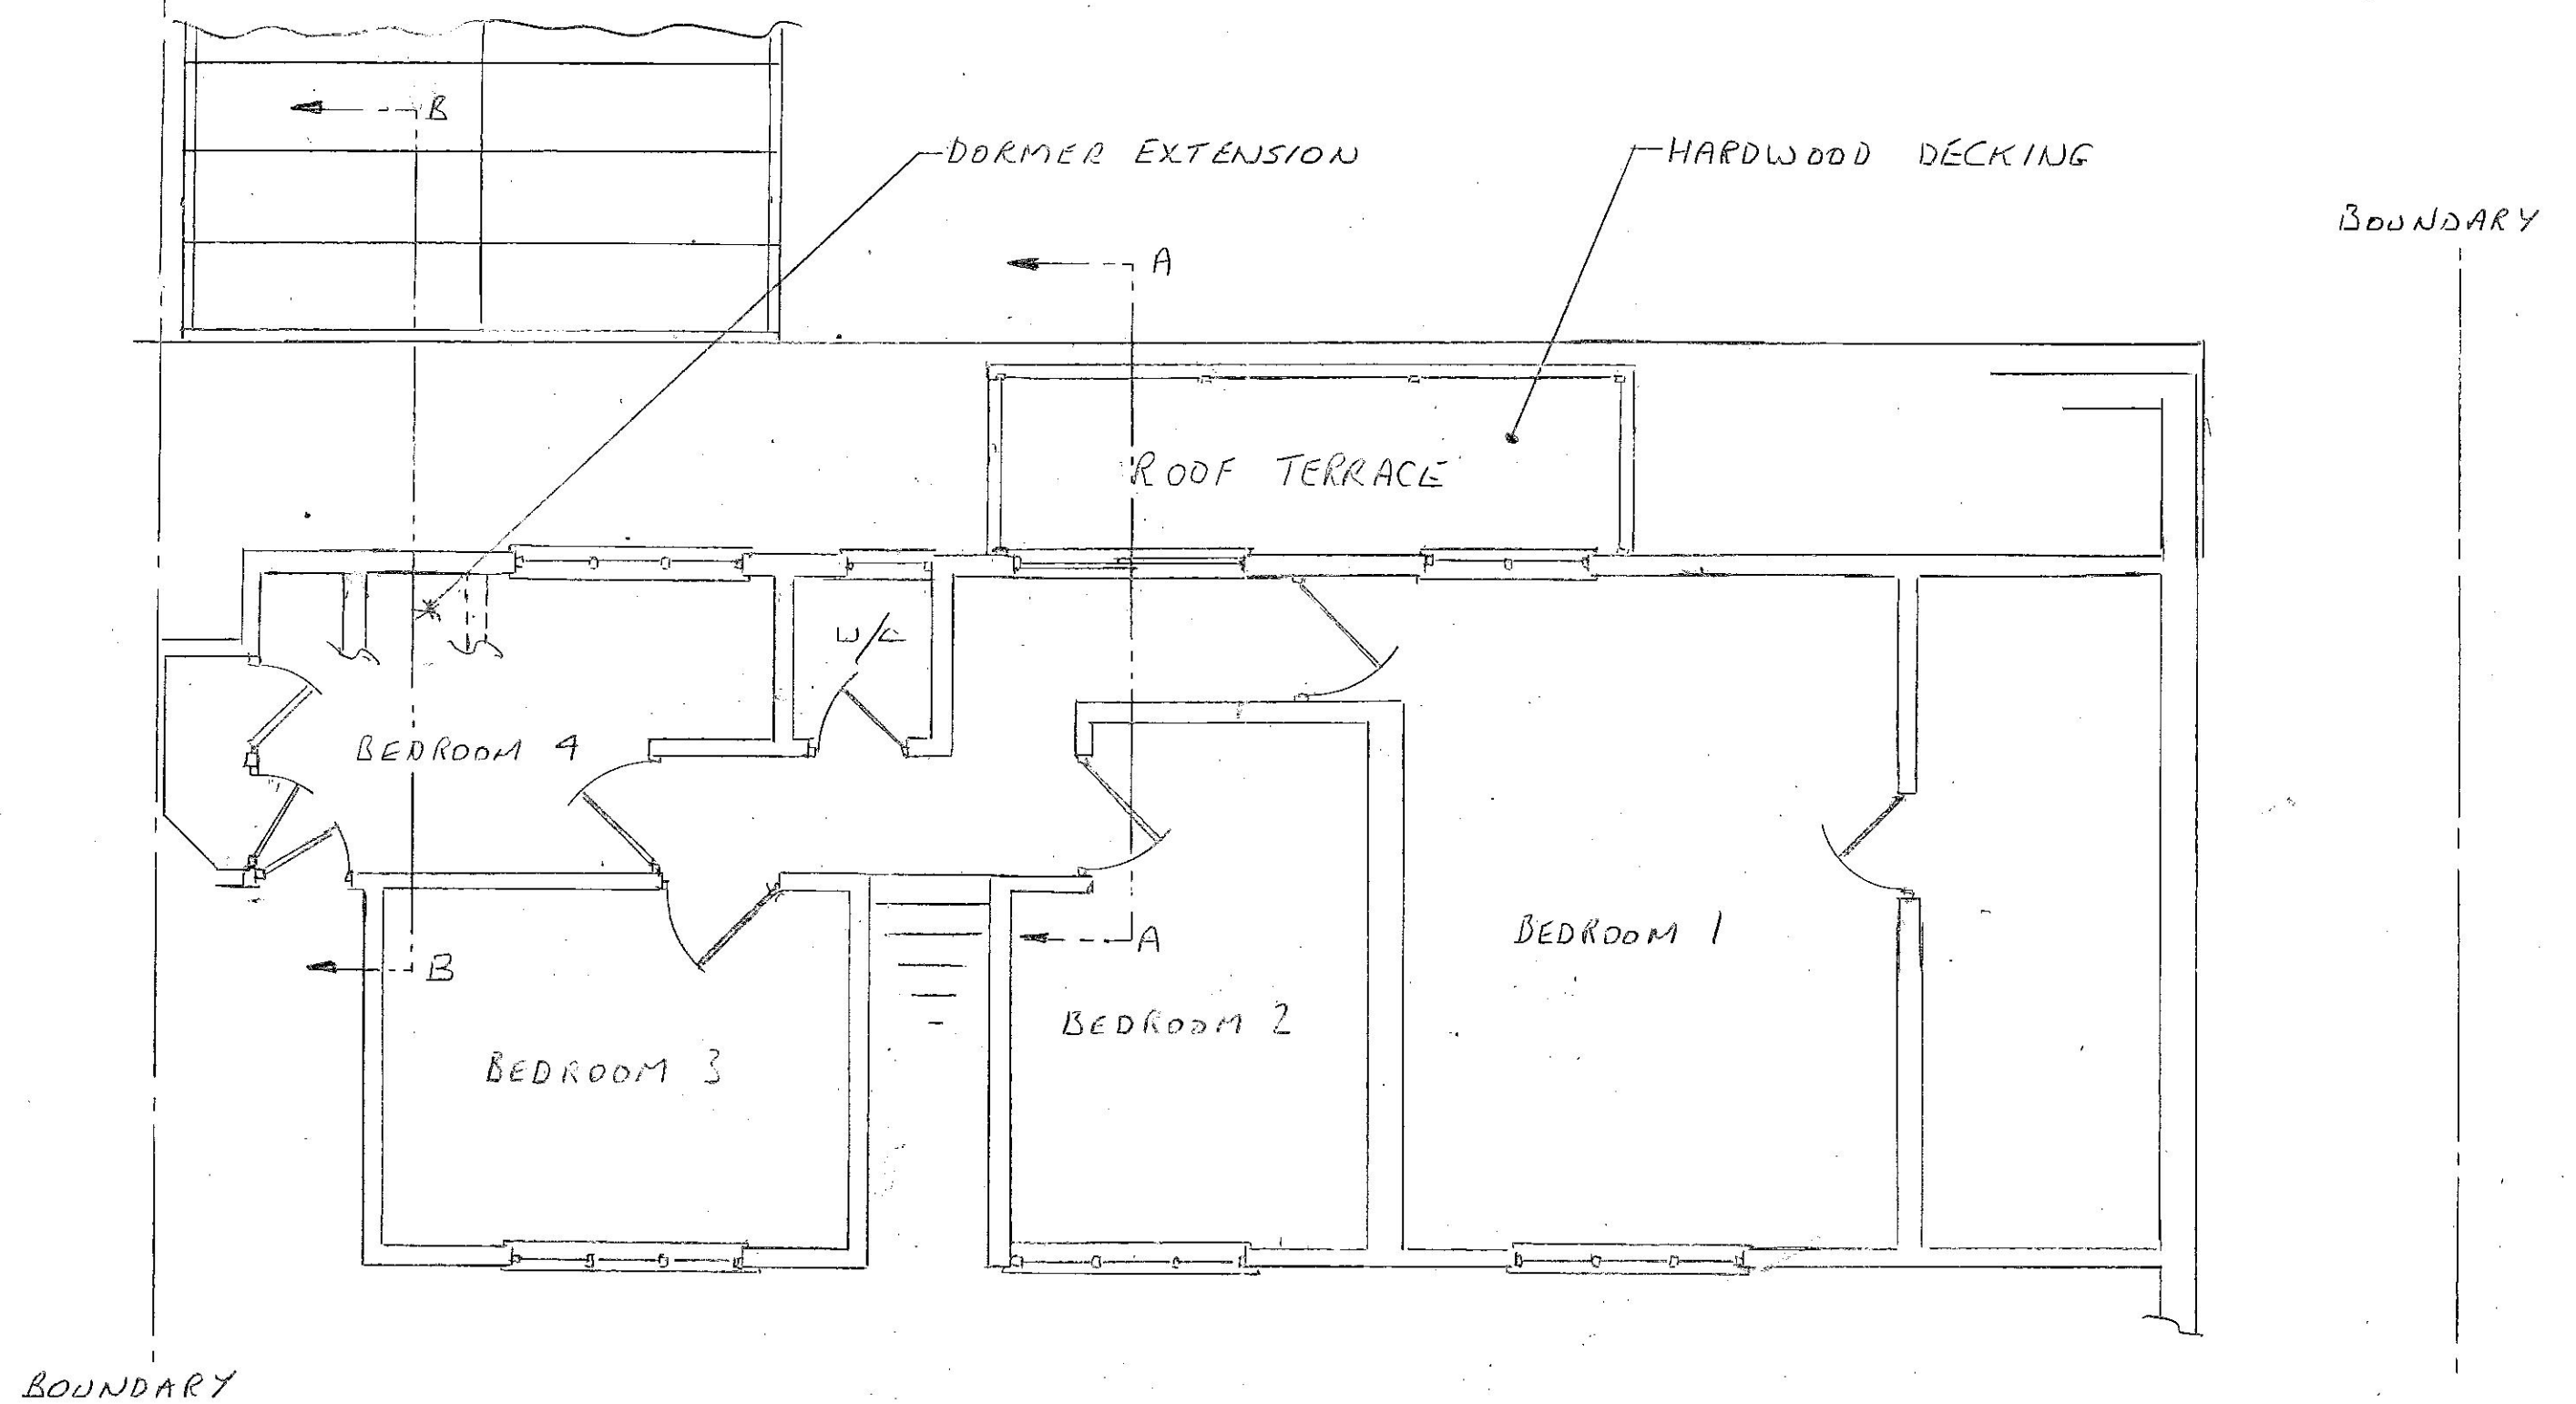

PROPOSED FIRST FLOOR PLAN

Scale :- 1 : 50



Date :- February '21

Extension at :-

7, Greenbanks,
Cranham, Upminster,
Essex. RM14 3YR.

Drawing Nr.
DJC 003

Sheet 4



BOUNDARY

CURRENT FRONT ELEVATION


BOUNDARY



BOUNDARY

CURRENT REAR ELEVATION

BOUNDARY

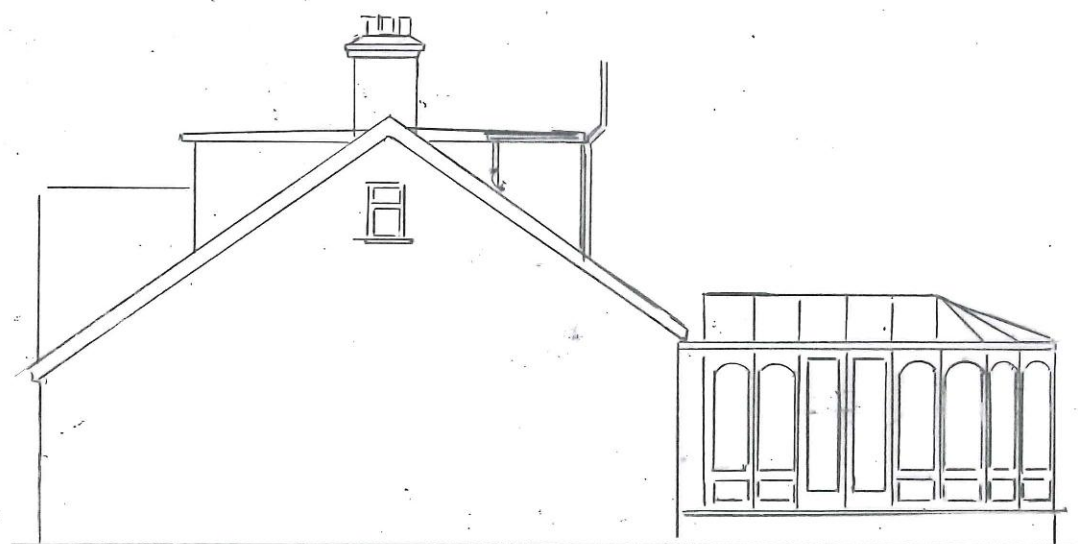

CURRENT SIDE ELEVATION

Scale :- 1 : 100



Date :- February '21


Extension at :-

7, Greenbanks,
Cranham, Upminster,
Essex. RM14 3YR.

Drawing Nr.
DJC 003

Sheet 2

DORMER CHIEK MOVED
SIDWAYS BY 0.9m

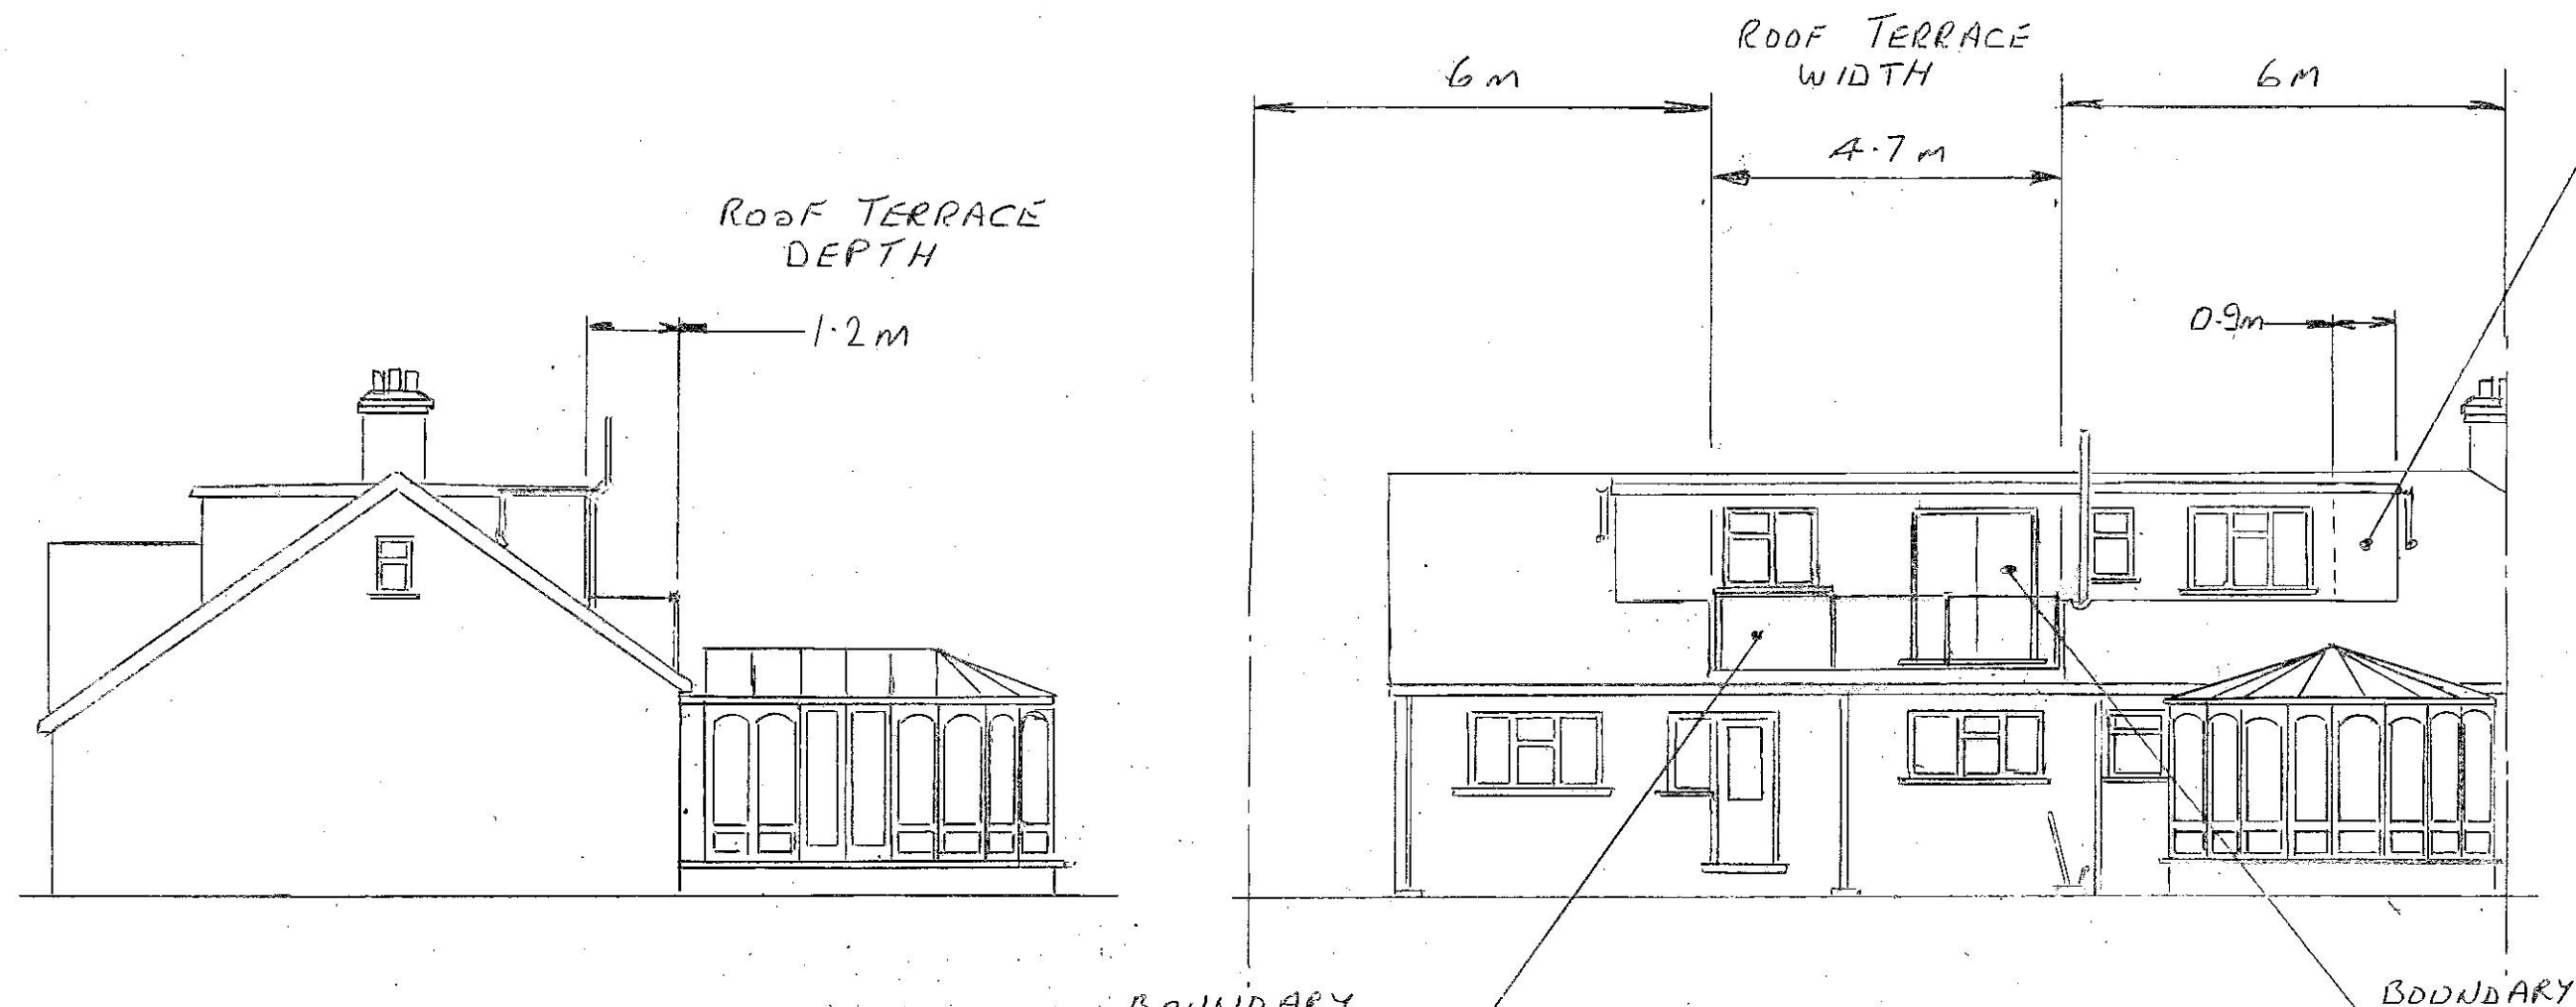

PROPOSED SIDE ELEVATION

PROPOSED REAR ELEVATION

ADDITION OF ROOF TERRACE
TO GROUND FLOOR WITH
GLASS BALUSTRADE WITH
HARDWOOD DECKING

EXISTING WINDOW REPLACED
WITH PATIO DOORS

Scale :- 1 : 100




Date :- February '21

Extension at :-


7, Greenbanks,
Cranham, Upminster,
Essex. RM14 3YR.

Drawing Nr.
DJC 003

Sheet 3

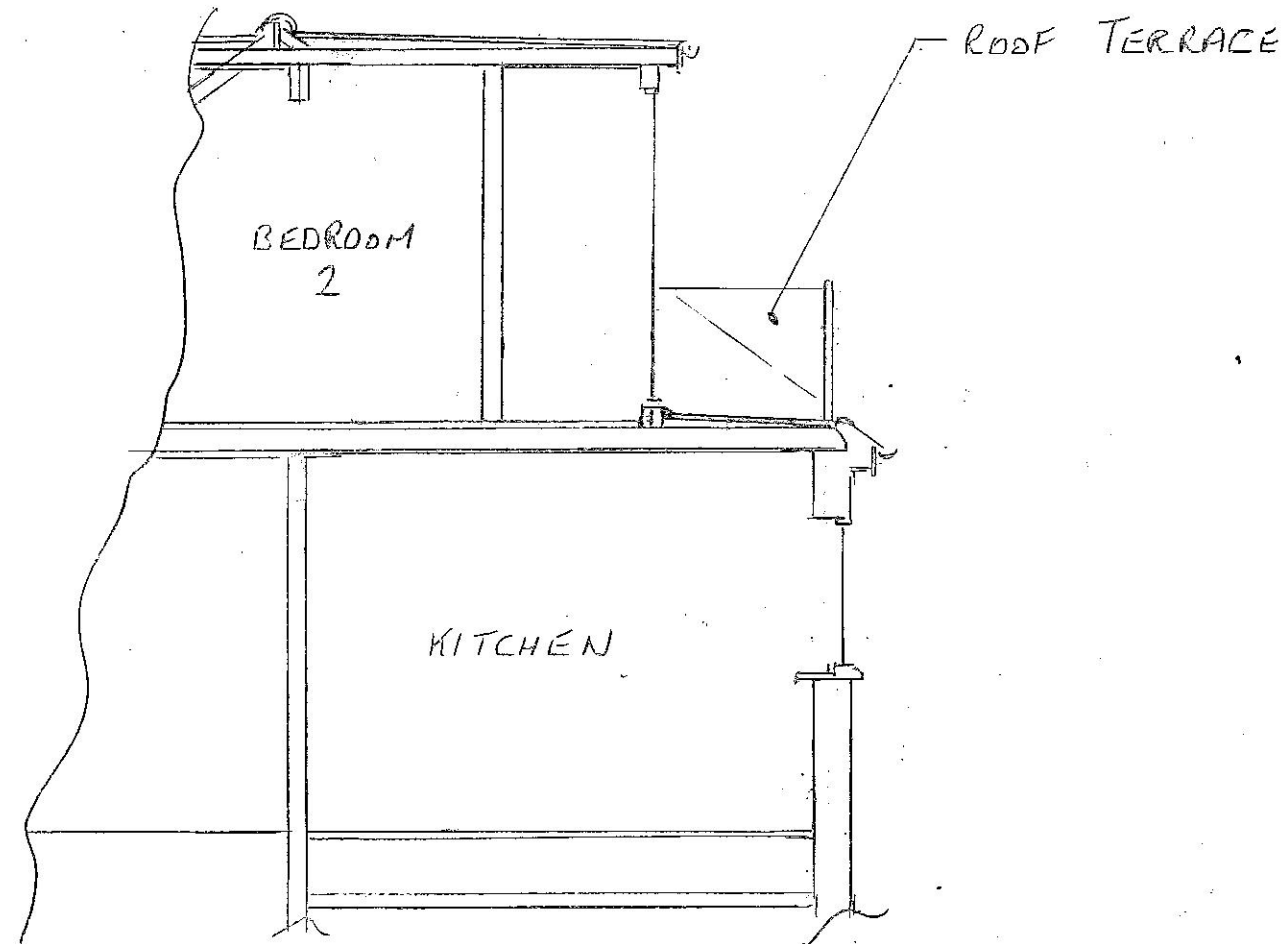

SECTION A-A

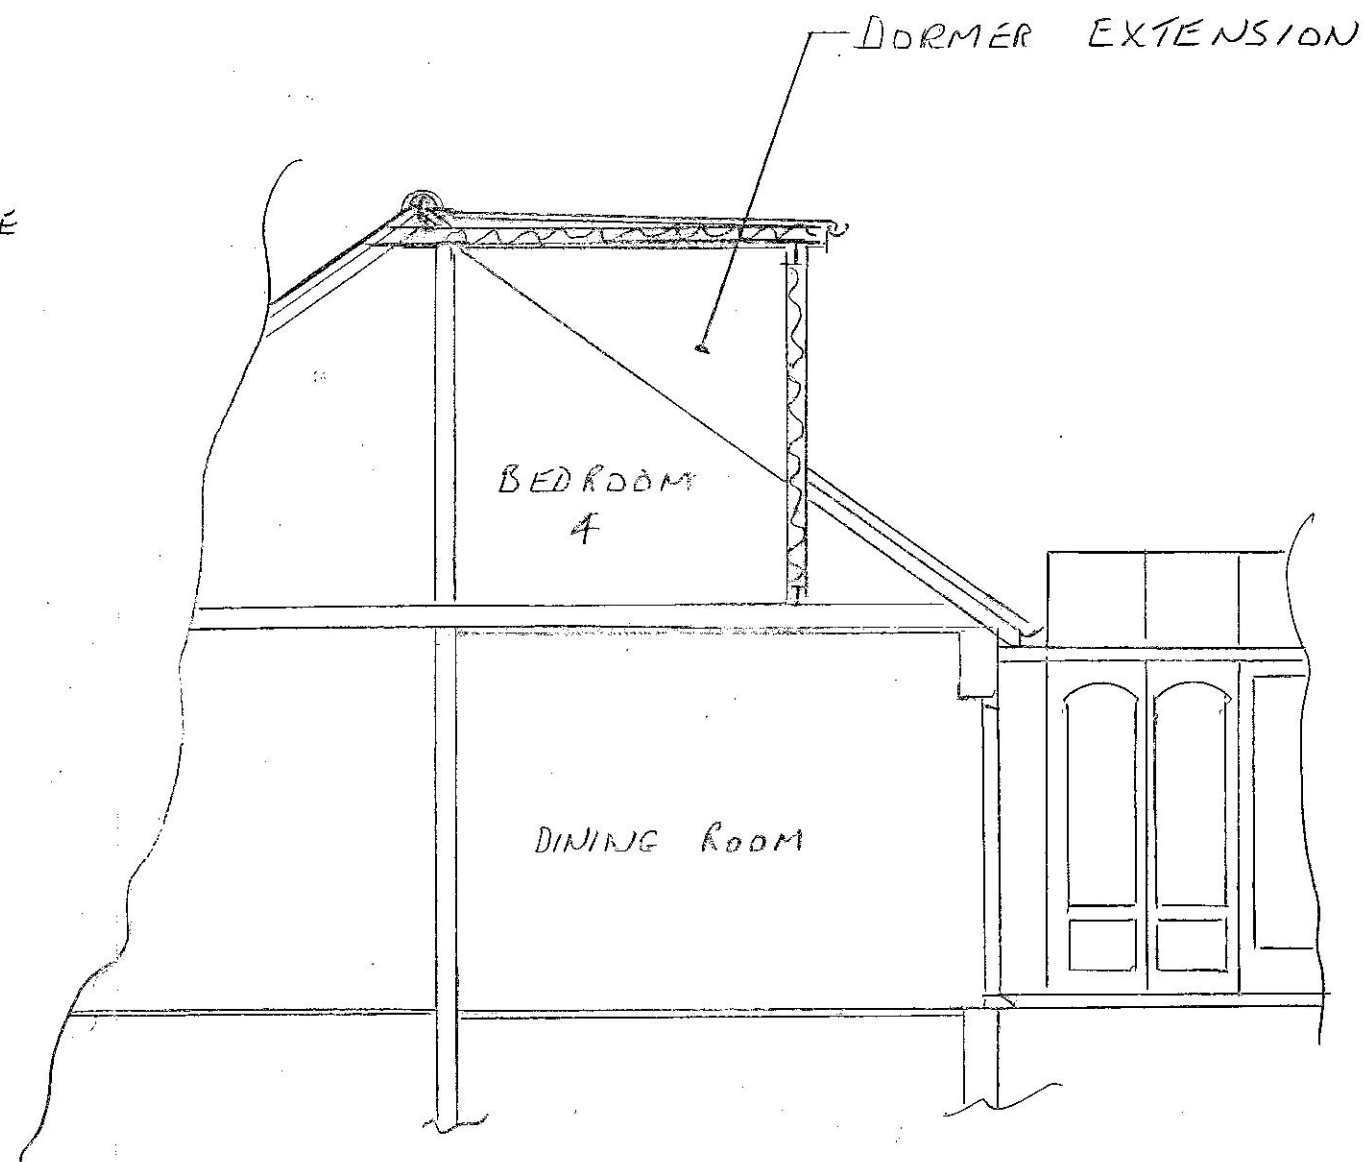

SECTION B-B

Scale :- 1 : 50



Date :- February '21

Extension at :-

7, Greenbanks,
Cranham, Upminster,
Essex. RM14 3YR.

Drawing Nr.
DJC 003

Sheet 5