
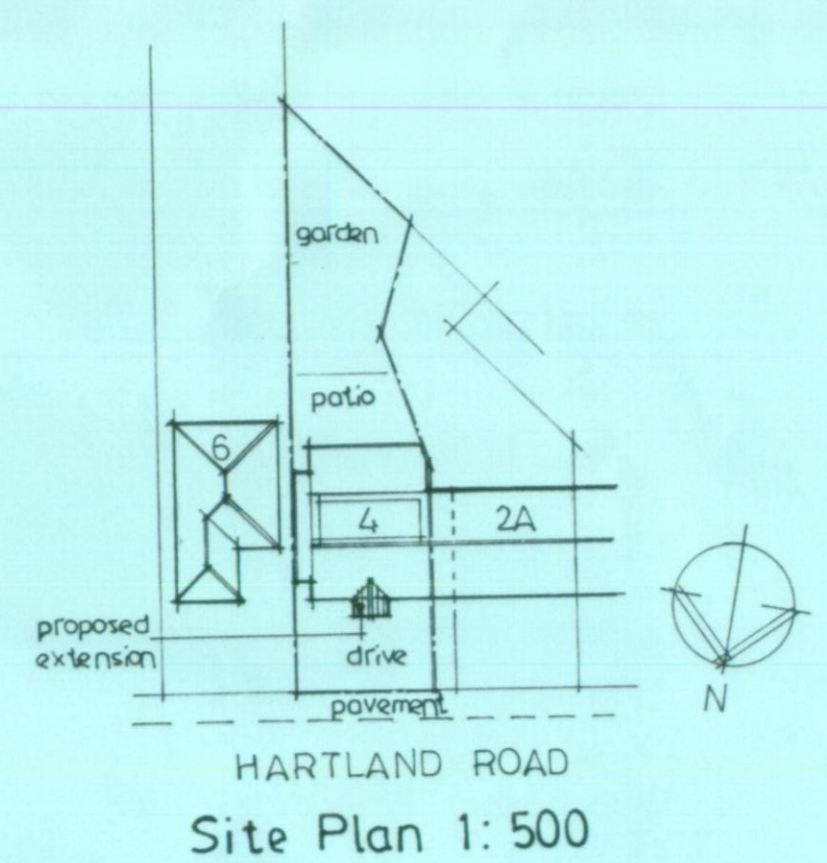
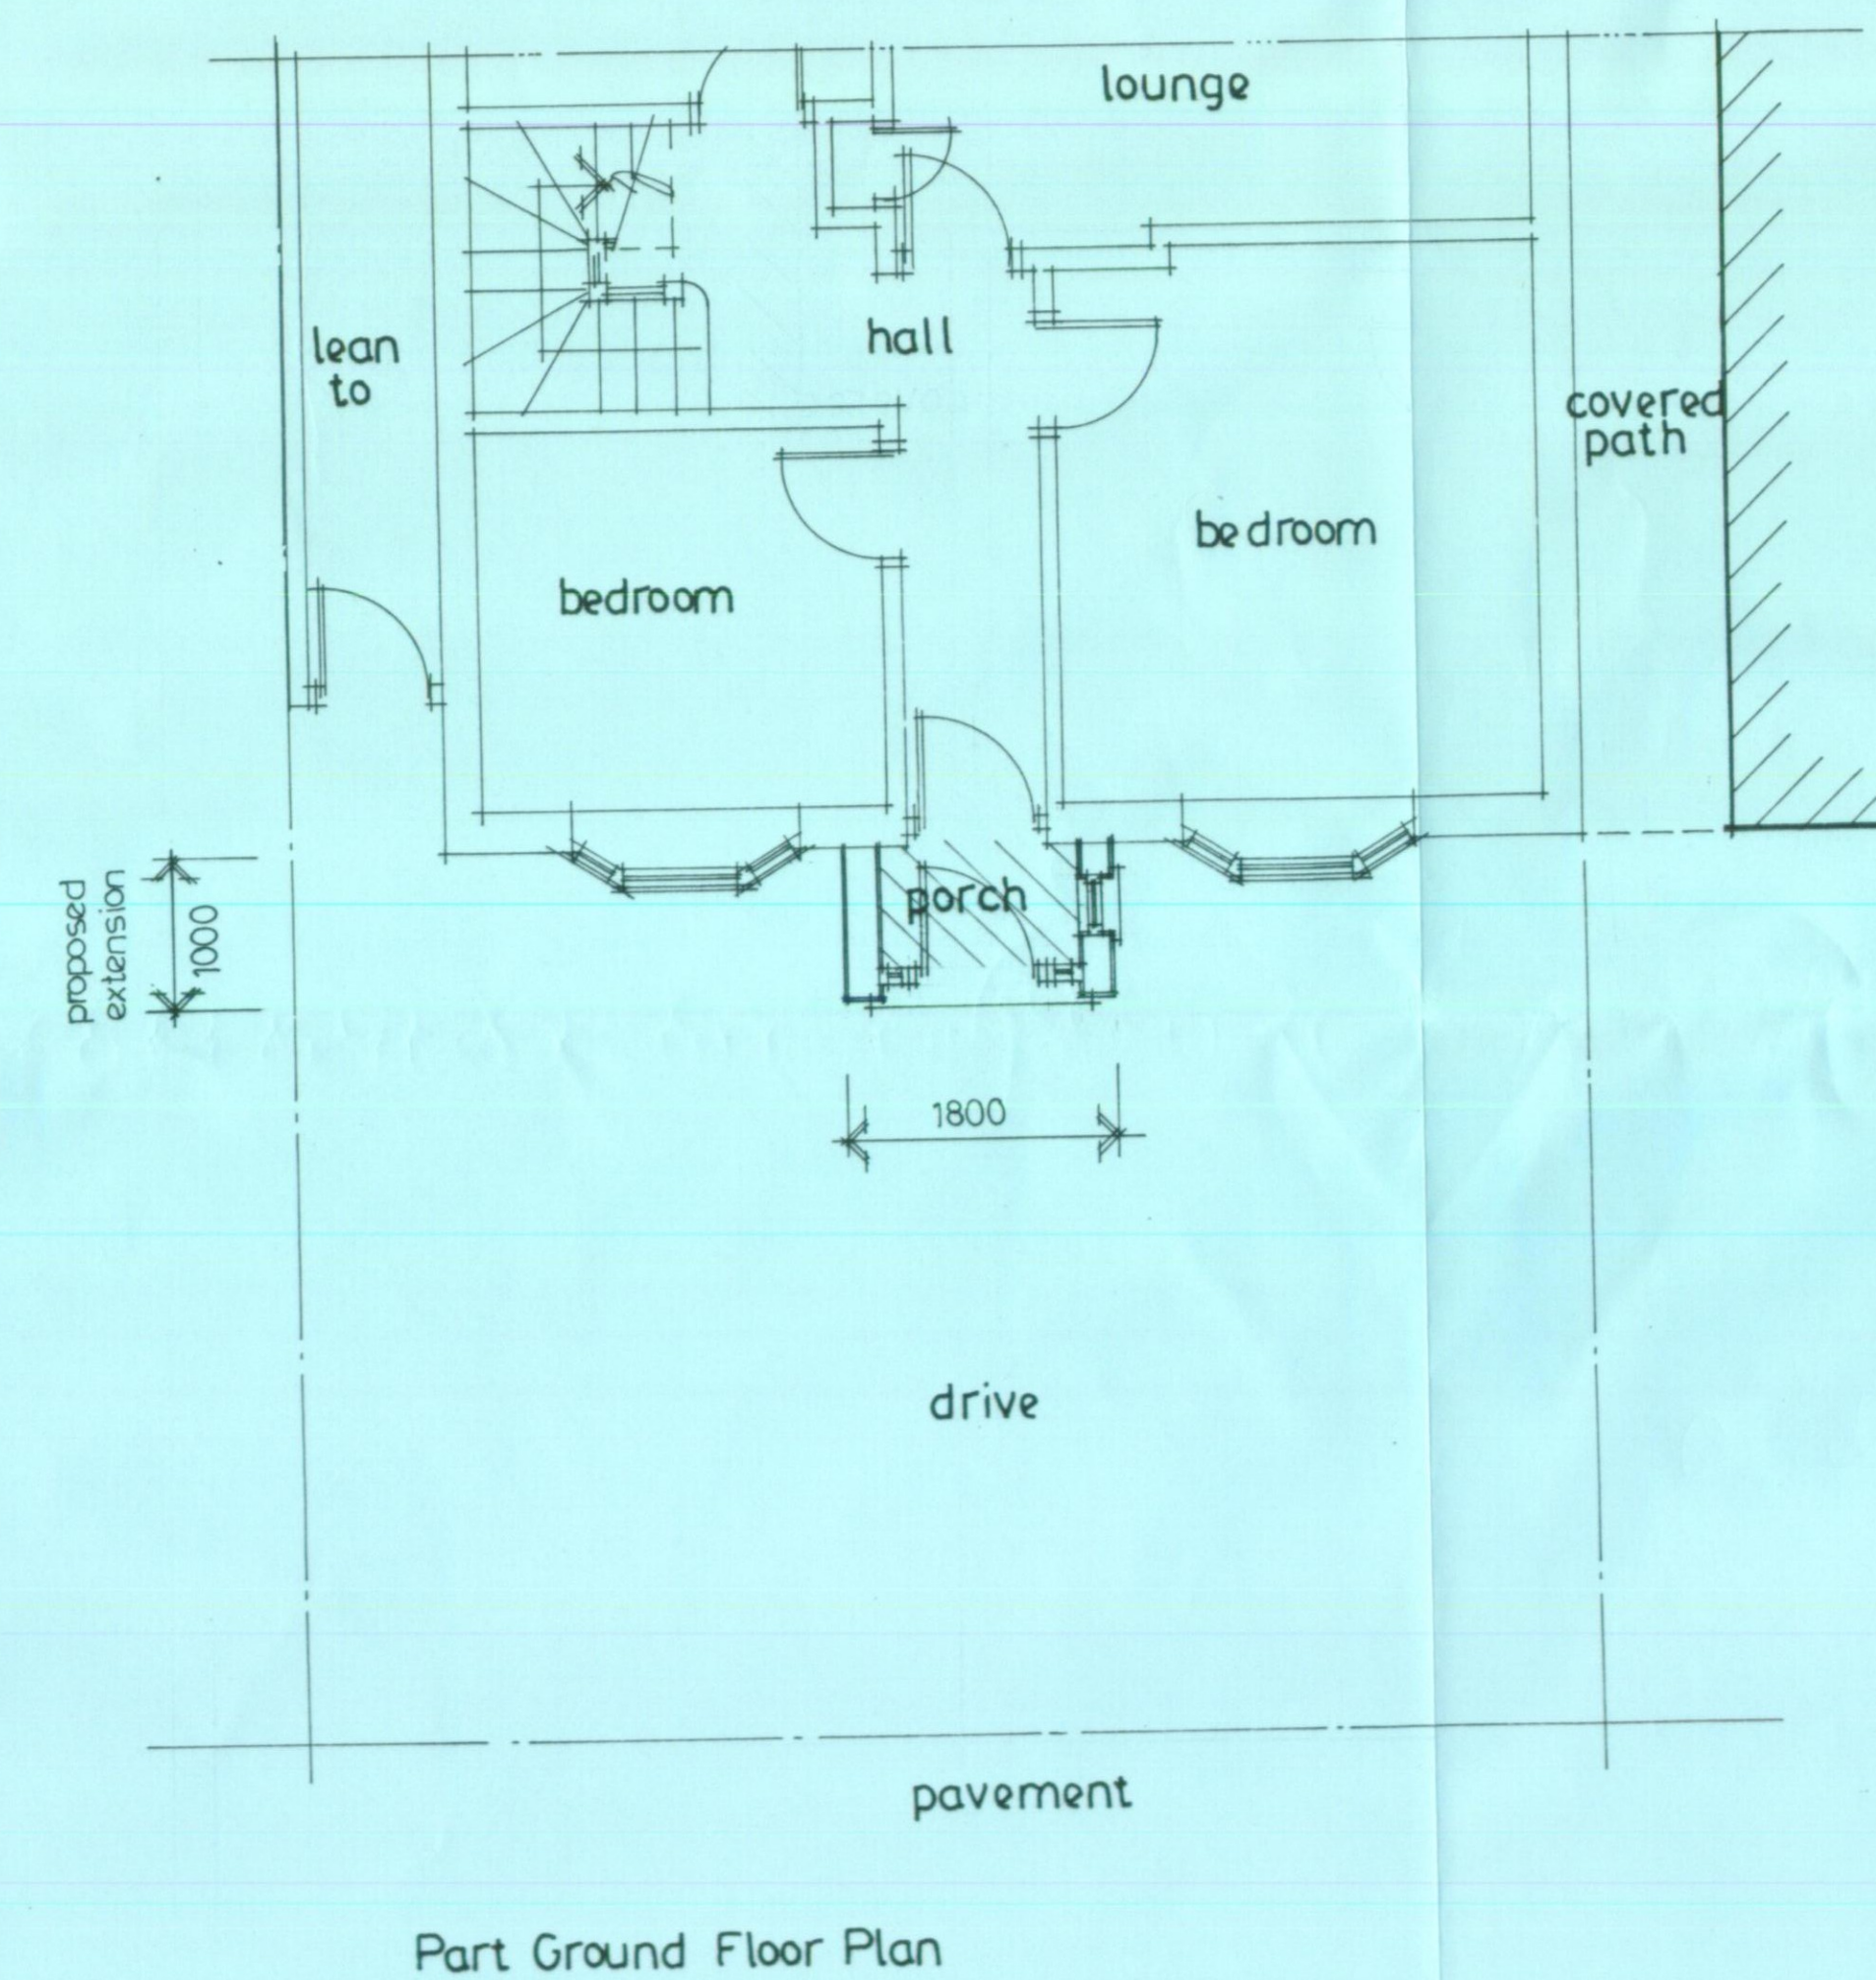
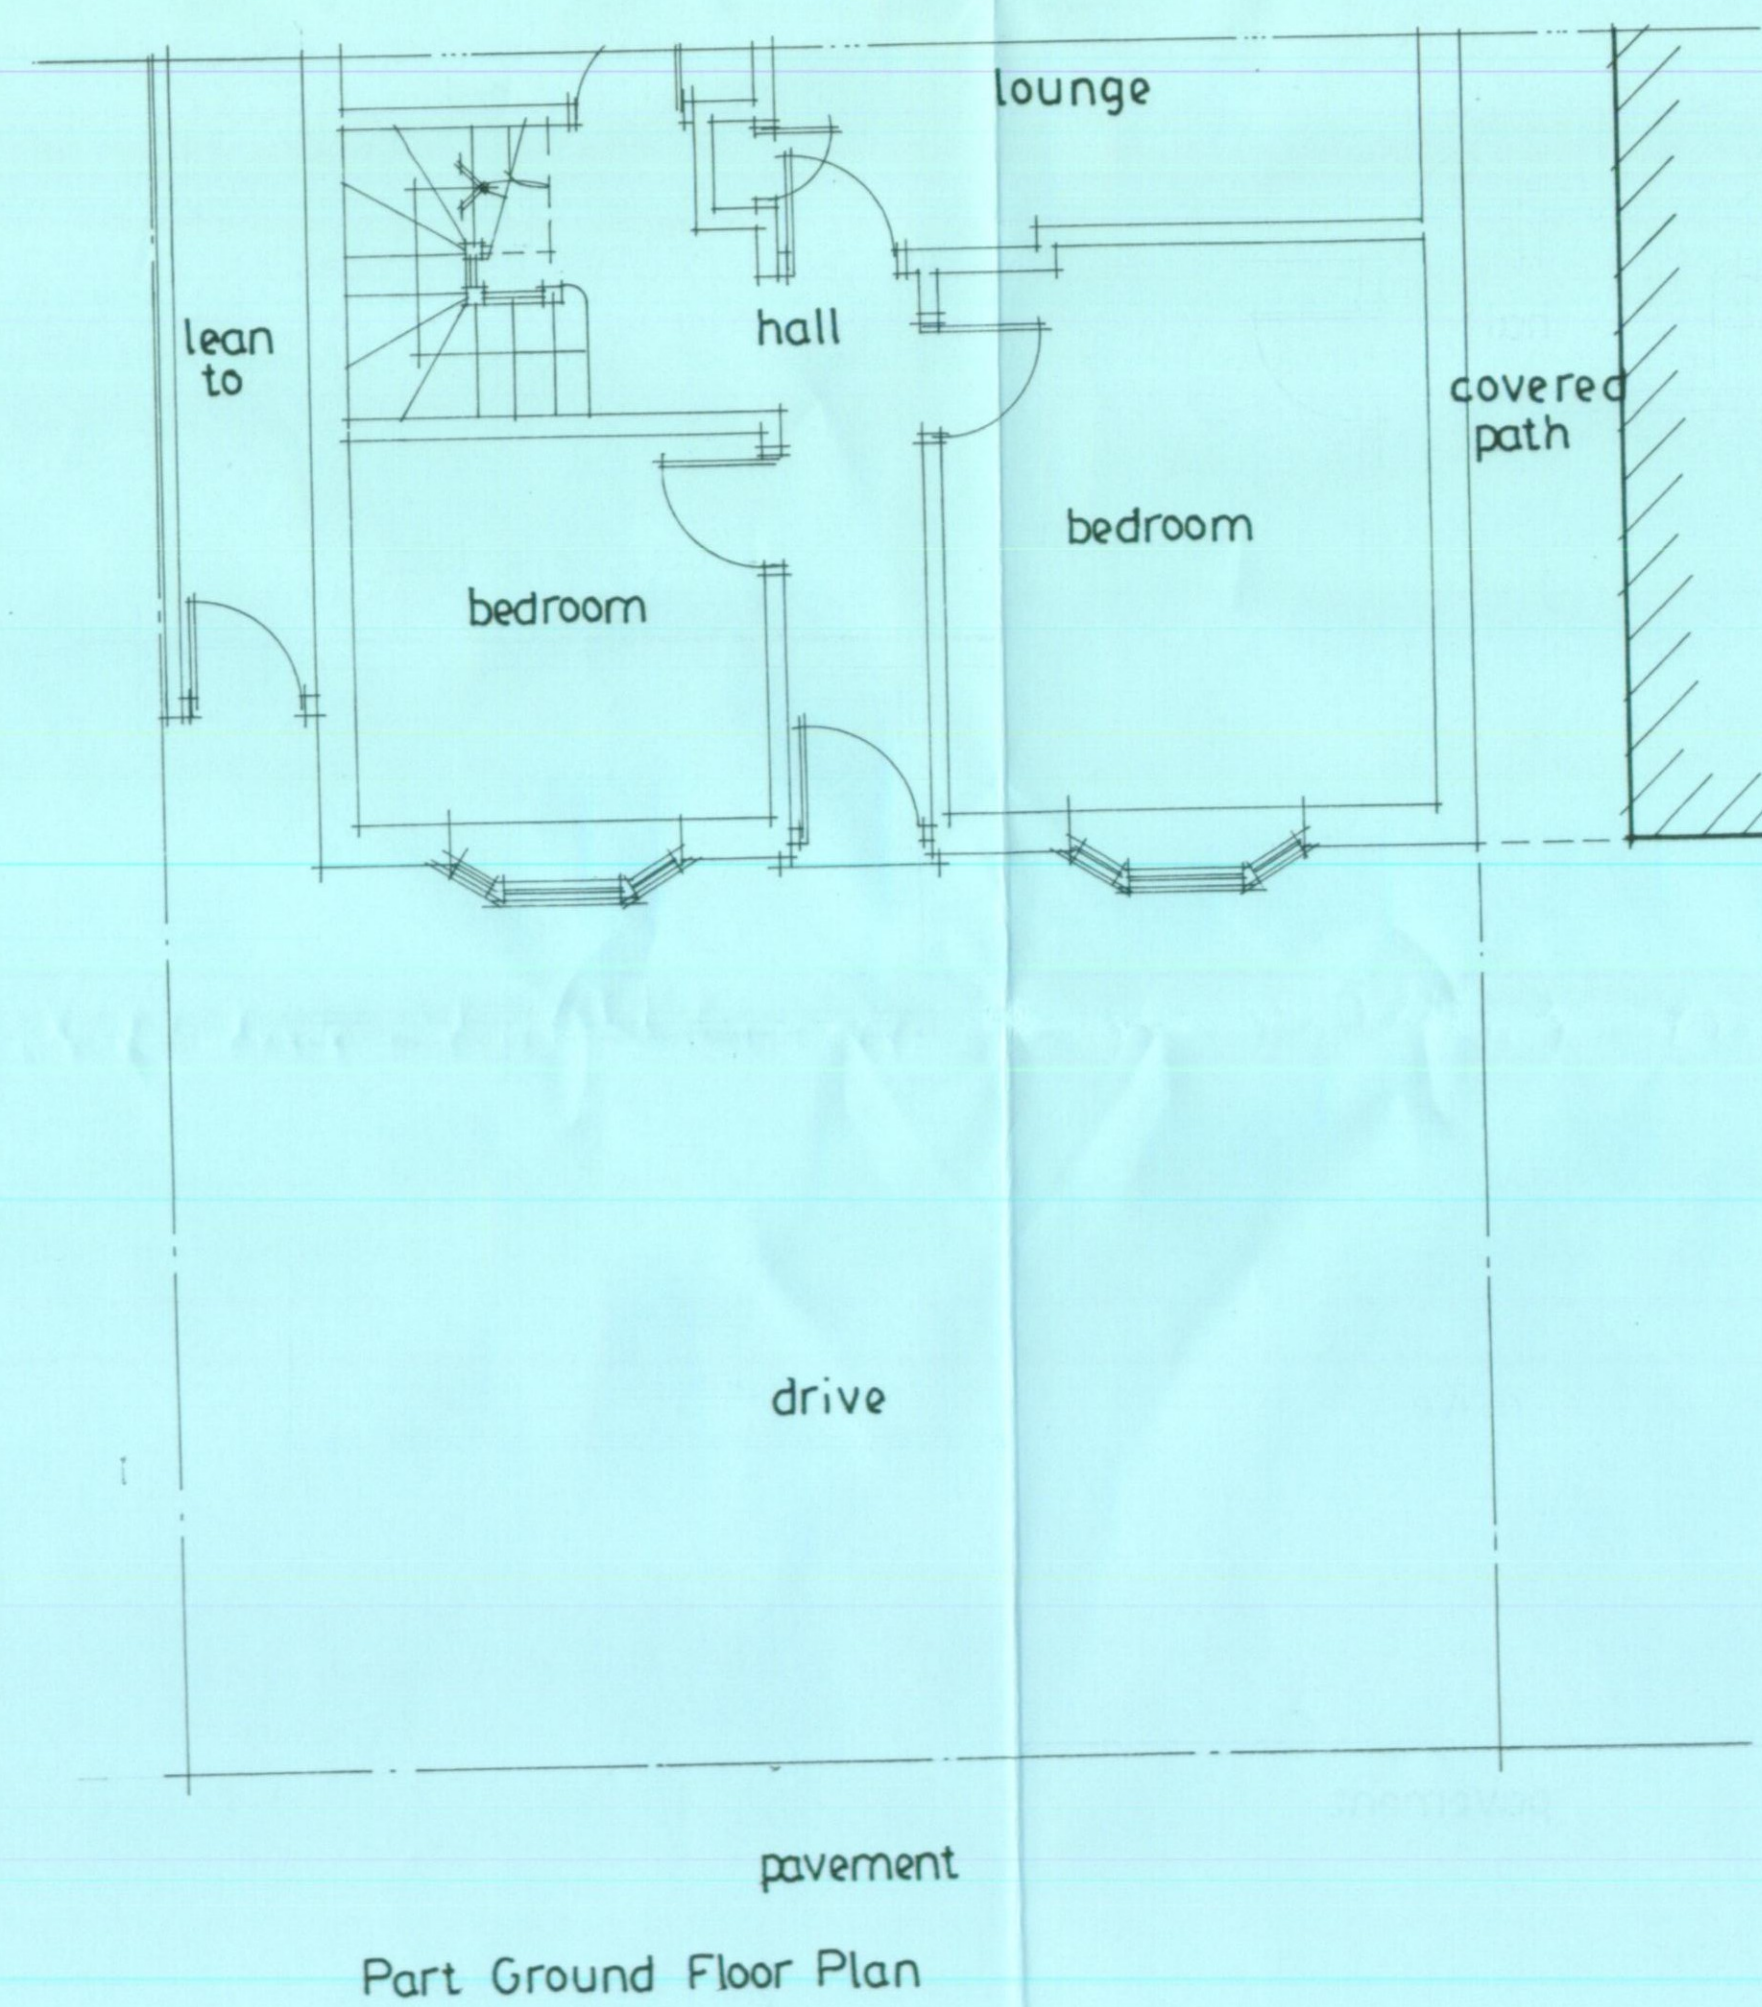


EXISTING

PROPOSED

scale 0 1 2 3m

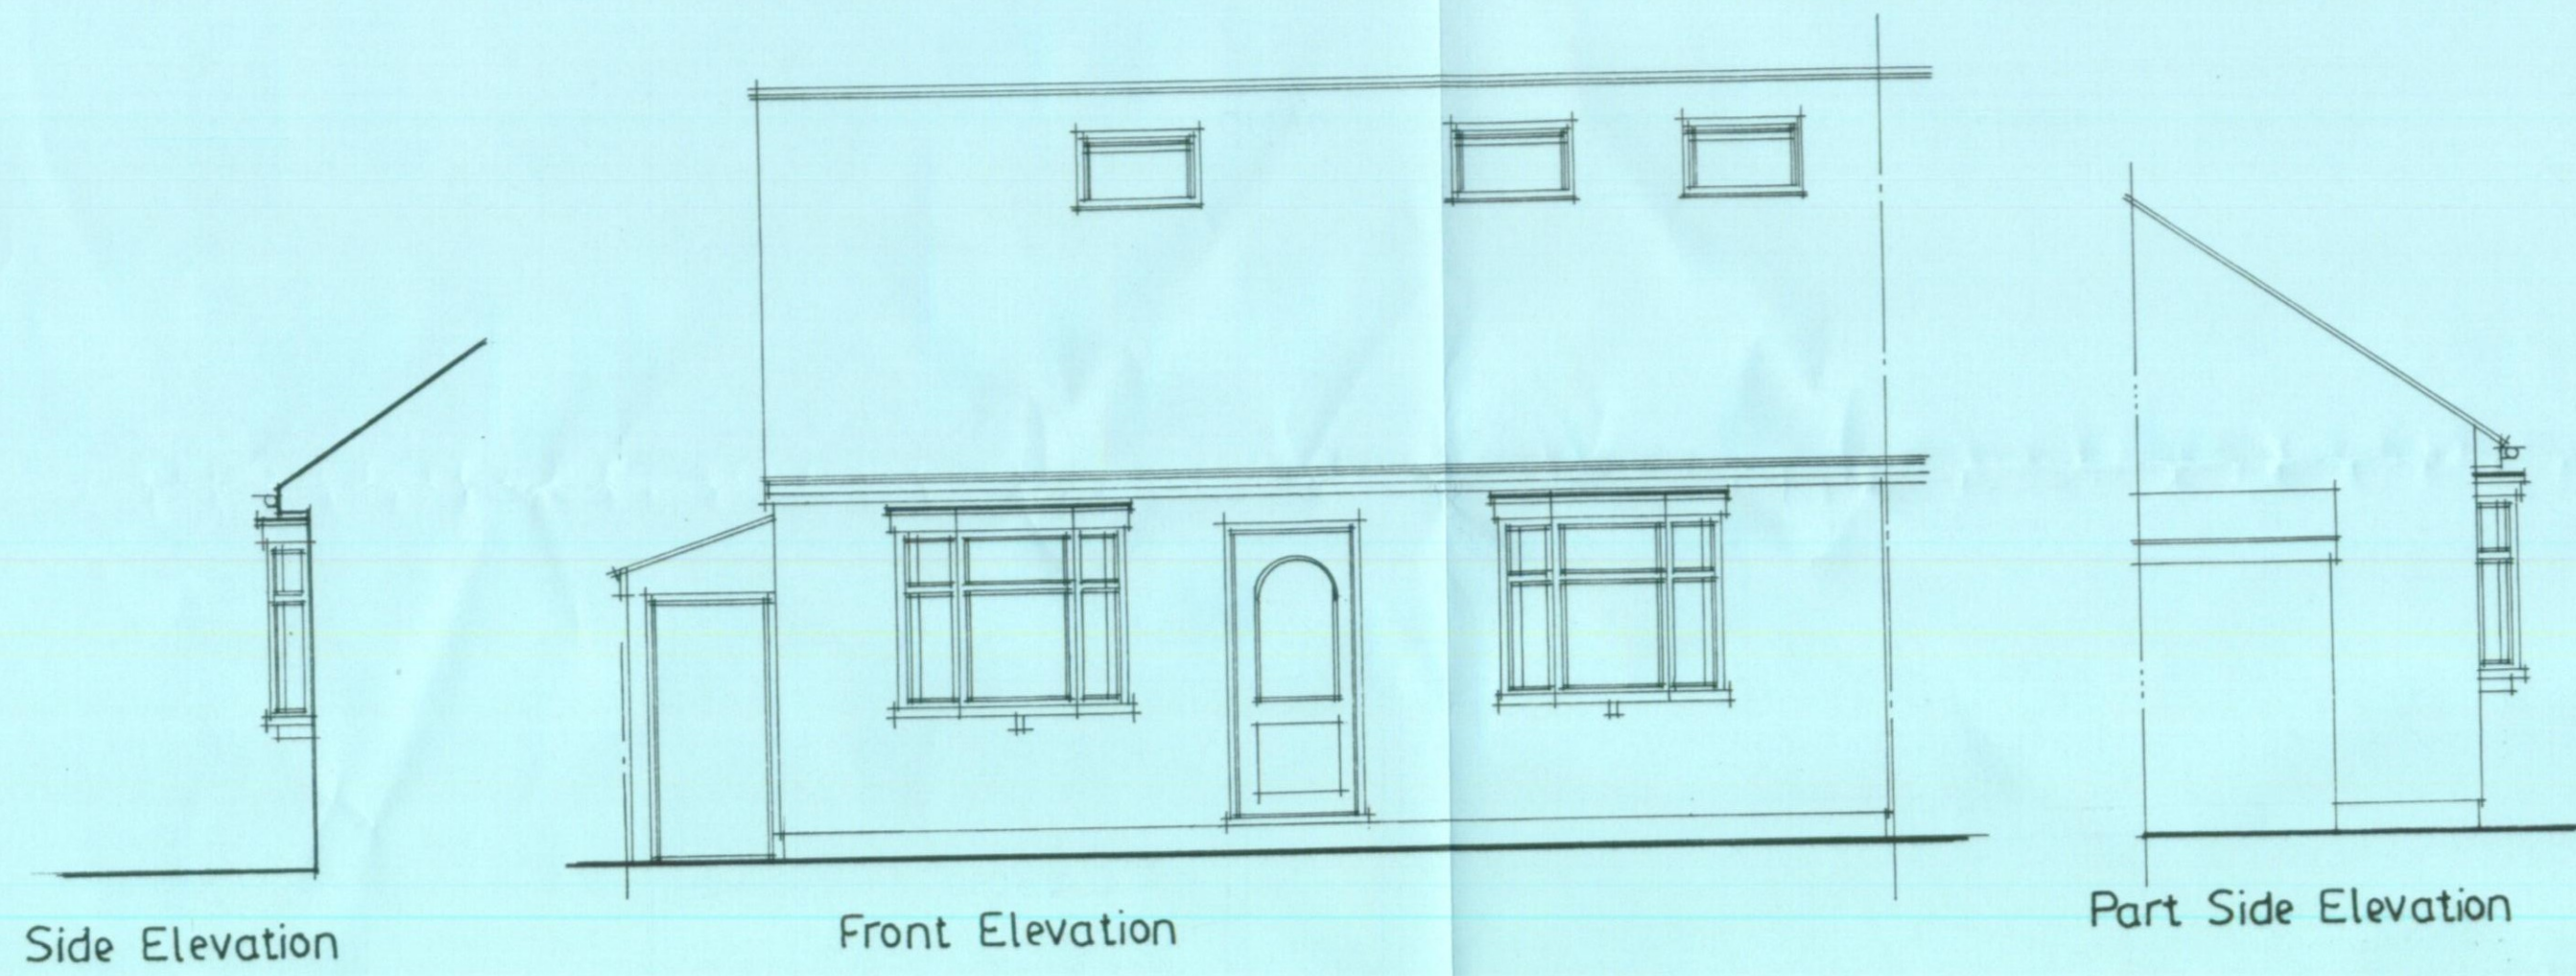

A-planning revision 25/5/21
 GRAHAM STUBBLES
 Architectural Services 01708 227135

project:
 4. HARTLAND ROAD
 HORNCHURCH · ESSEX ·
 PROPOSED SINGLE STOREY FRONT
 PORCH EXTENSION ·

MR & MRS ROUSE
 date MARCH 21

scale 1:50 drg.no 1910.03 A