


ALL MATERIALS TO MATCH EXISTING

DORMERS GABLE END TO BE TILE HUNG


OBSCURED GLASS AND NON OPENABLE
BELOW 1700mm FROM FLOOR LEVEL




REAR ELEVATION

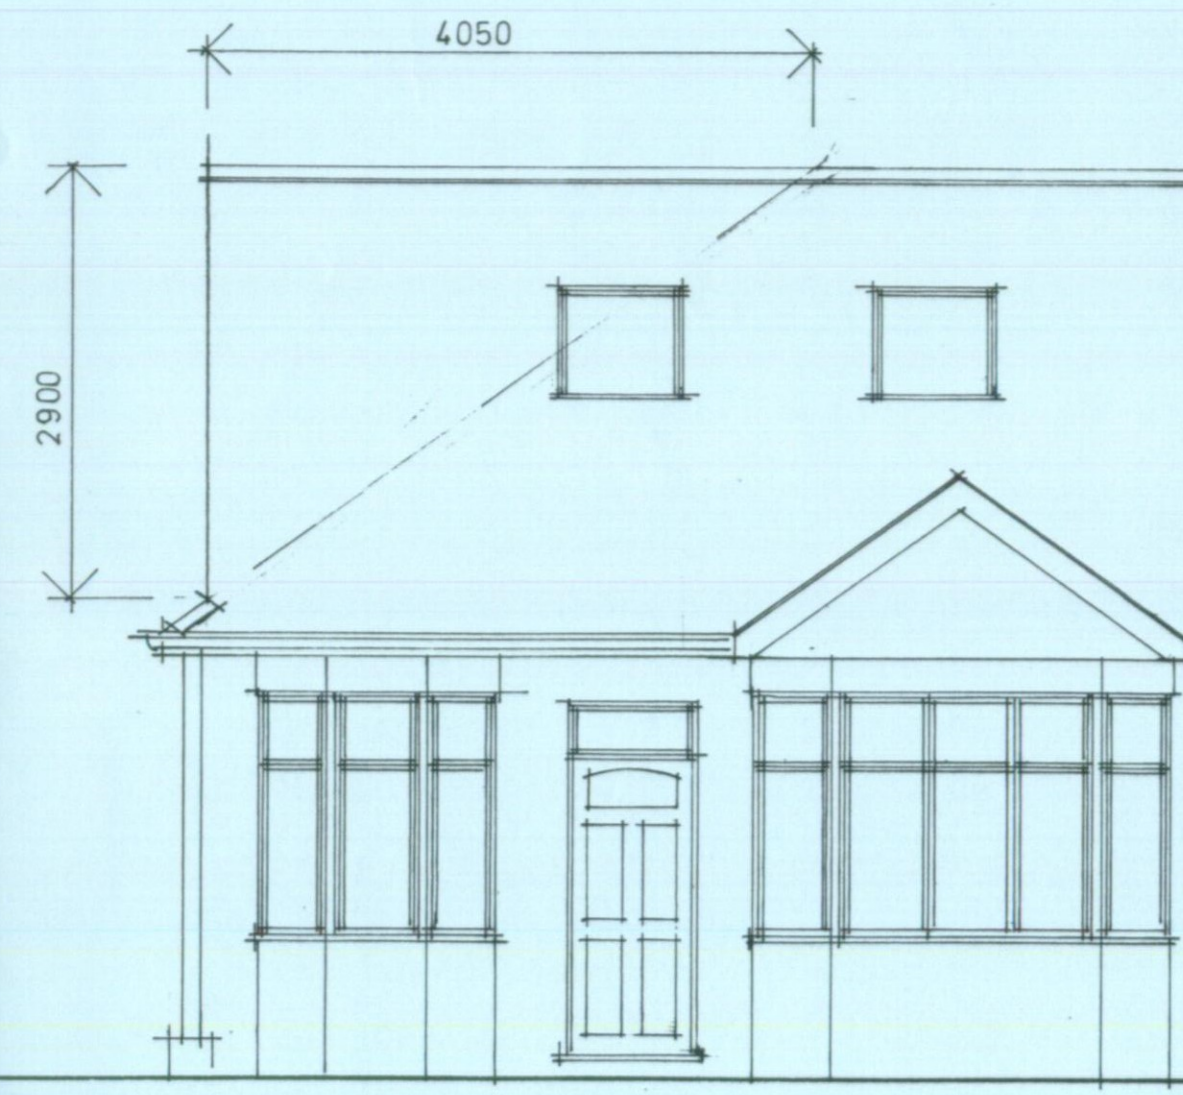


FRONT ELEVATION

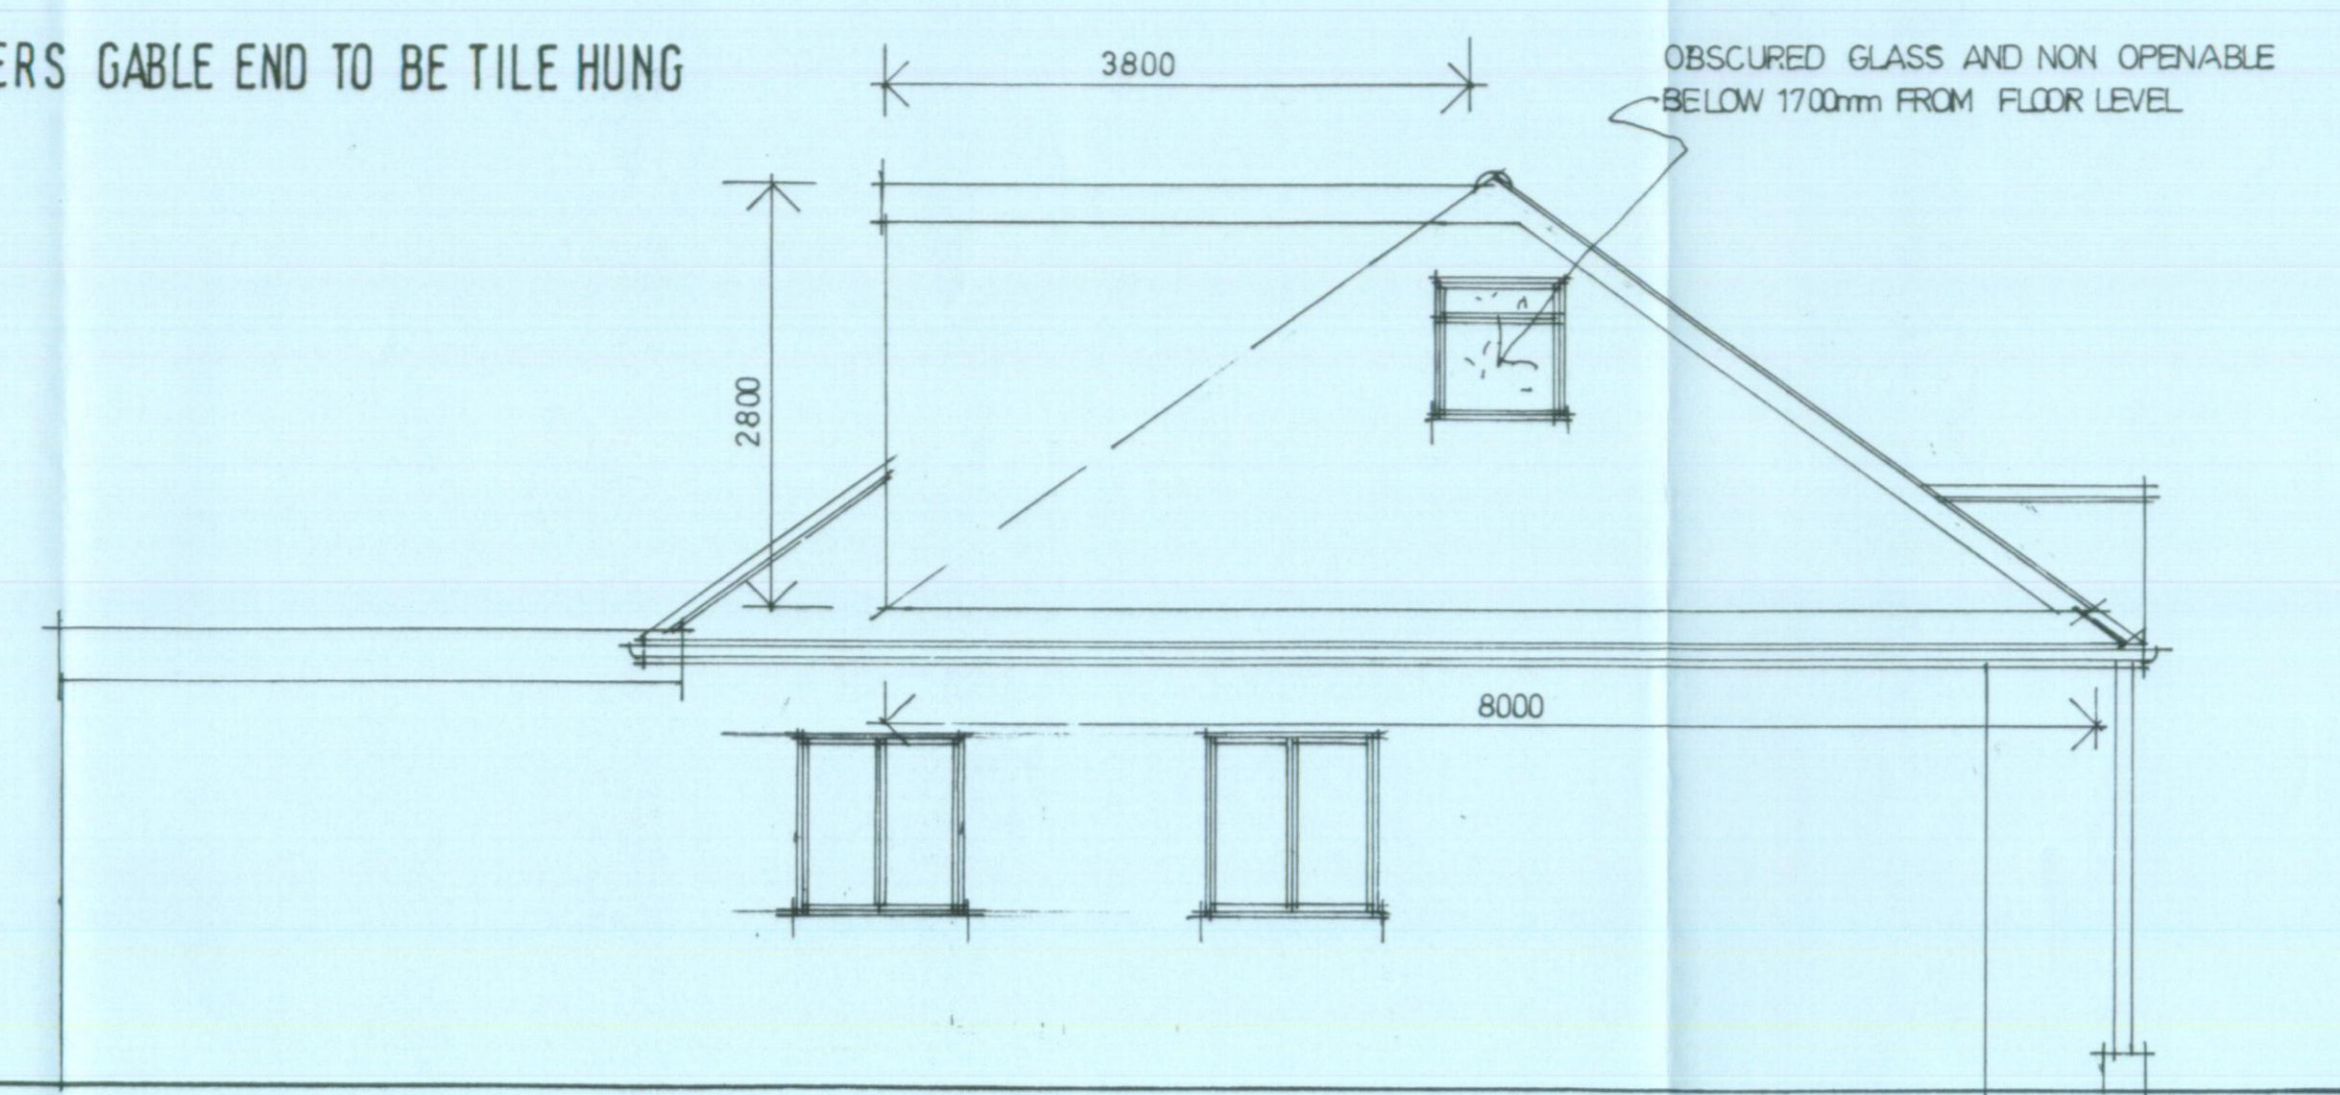


SIDE ELEVATION

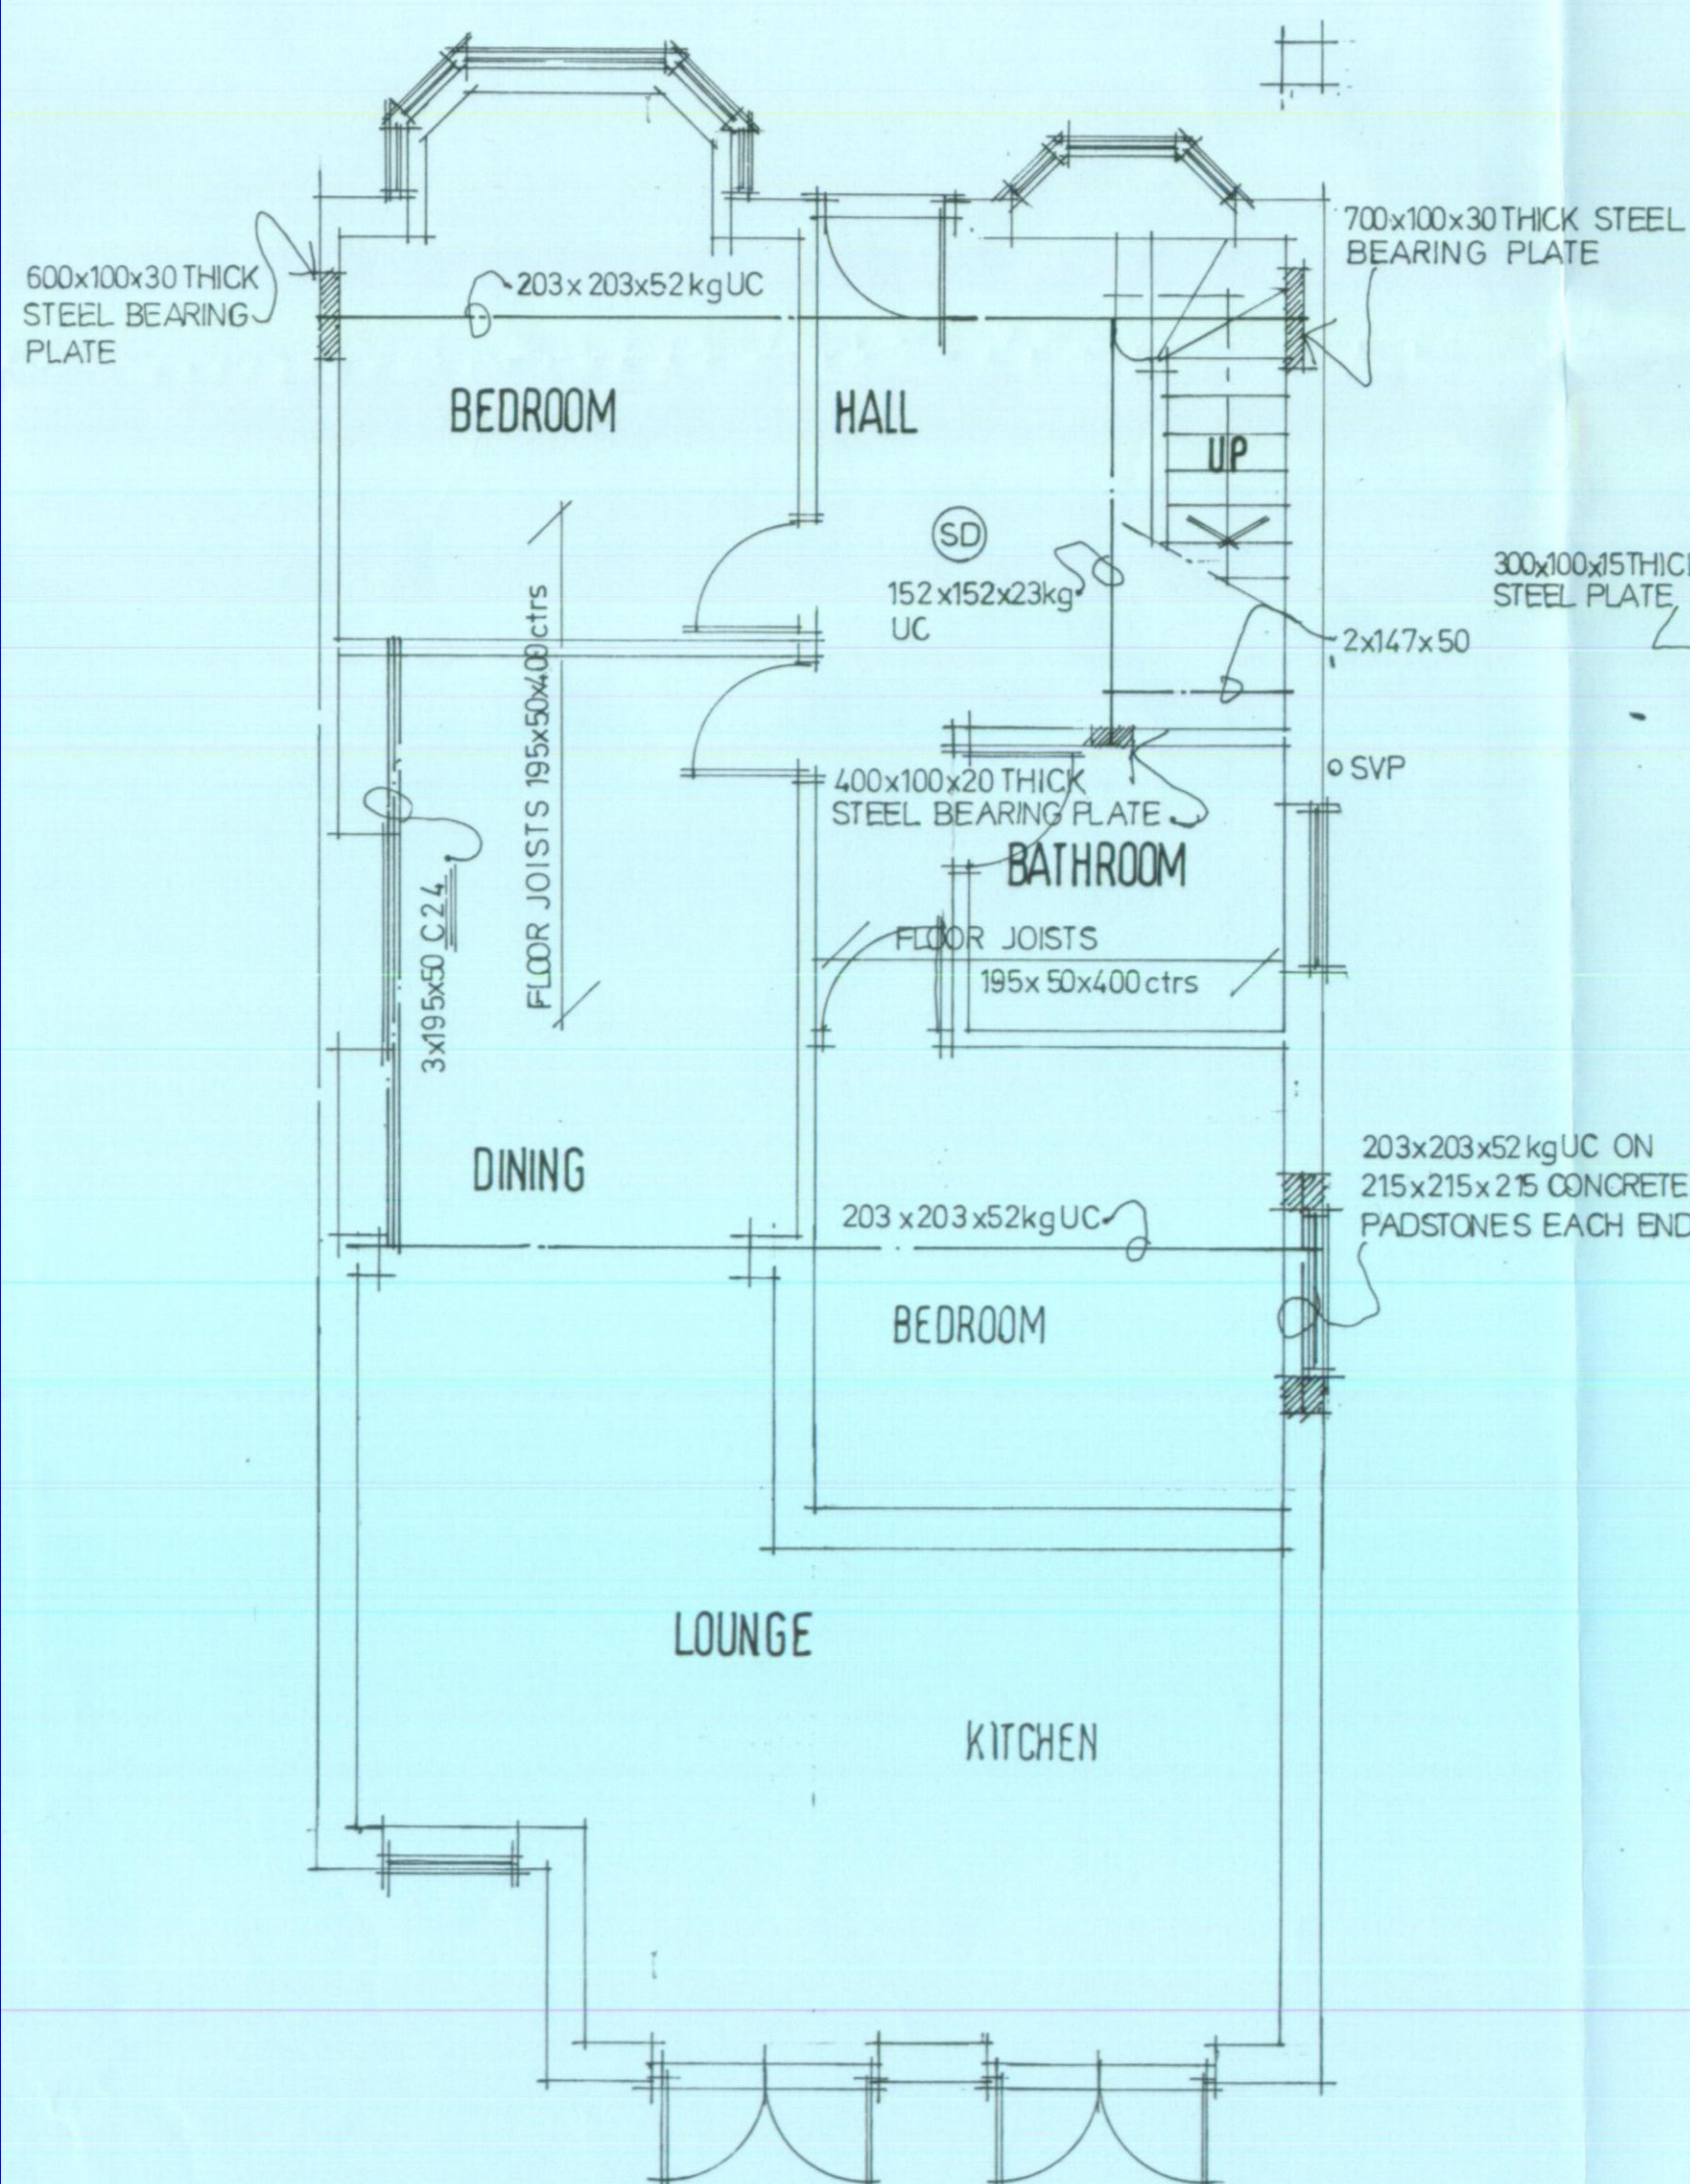


GROUND FLOOR

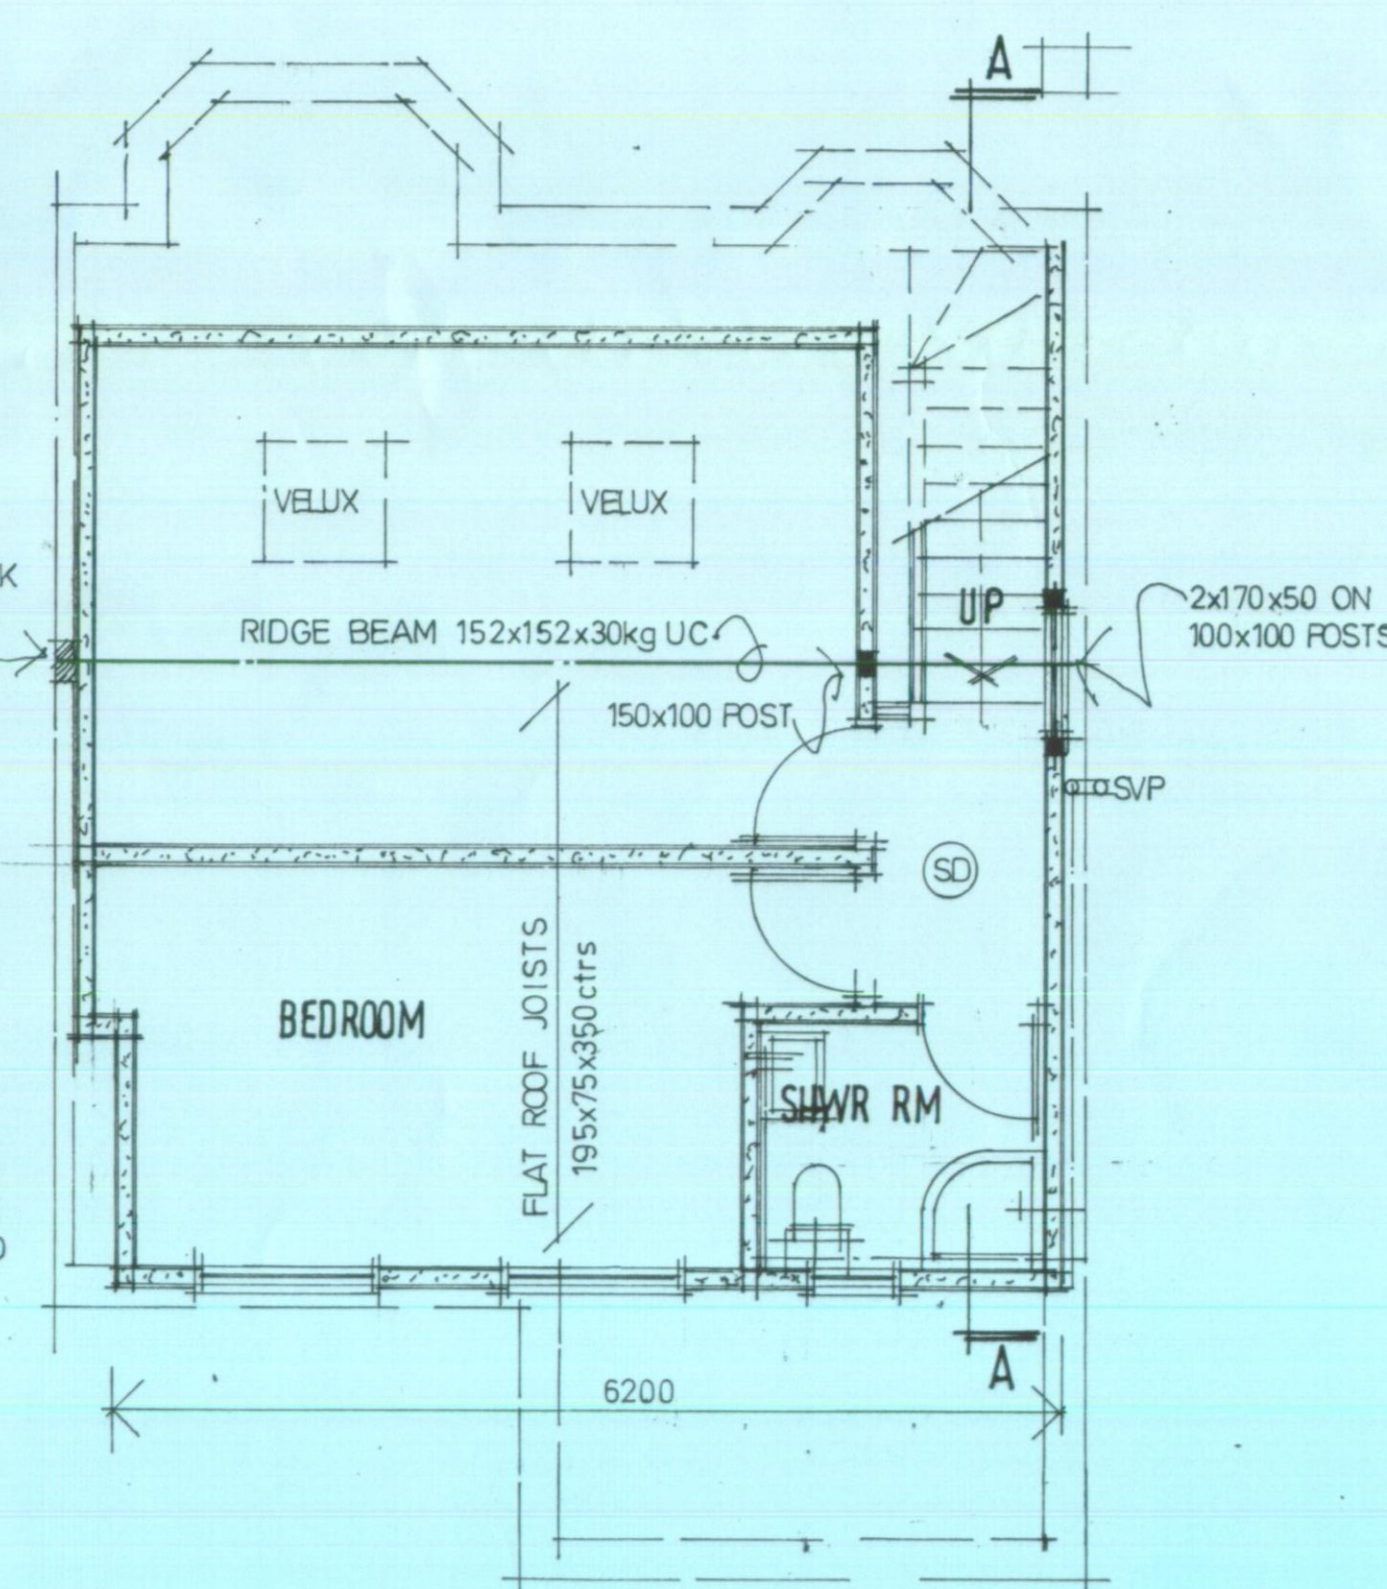

LOFT

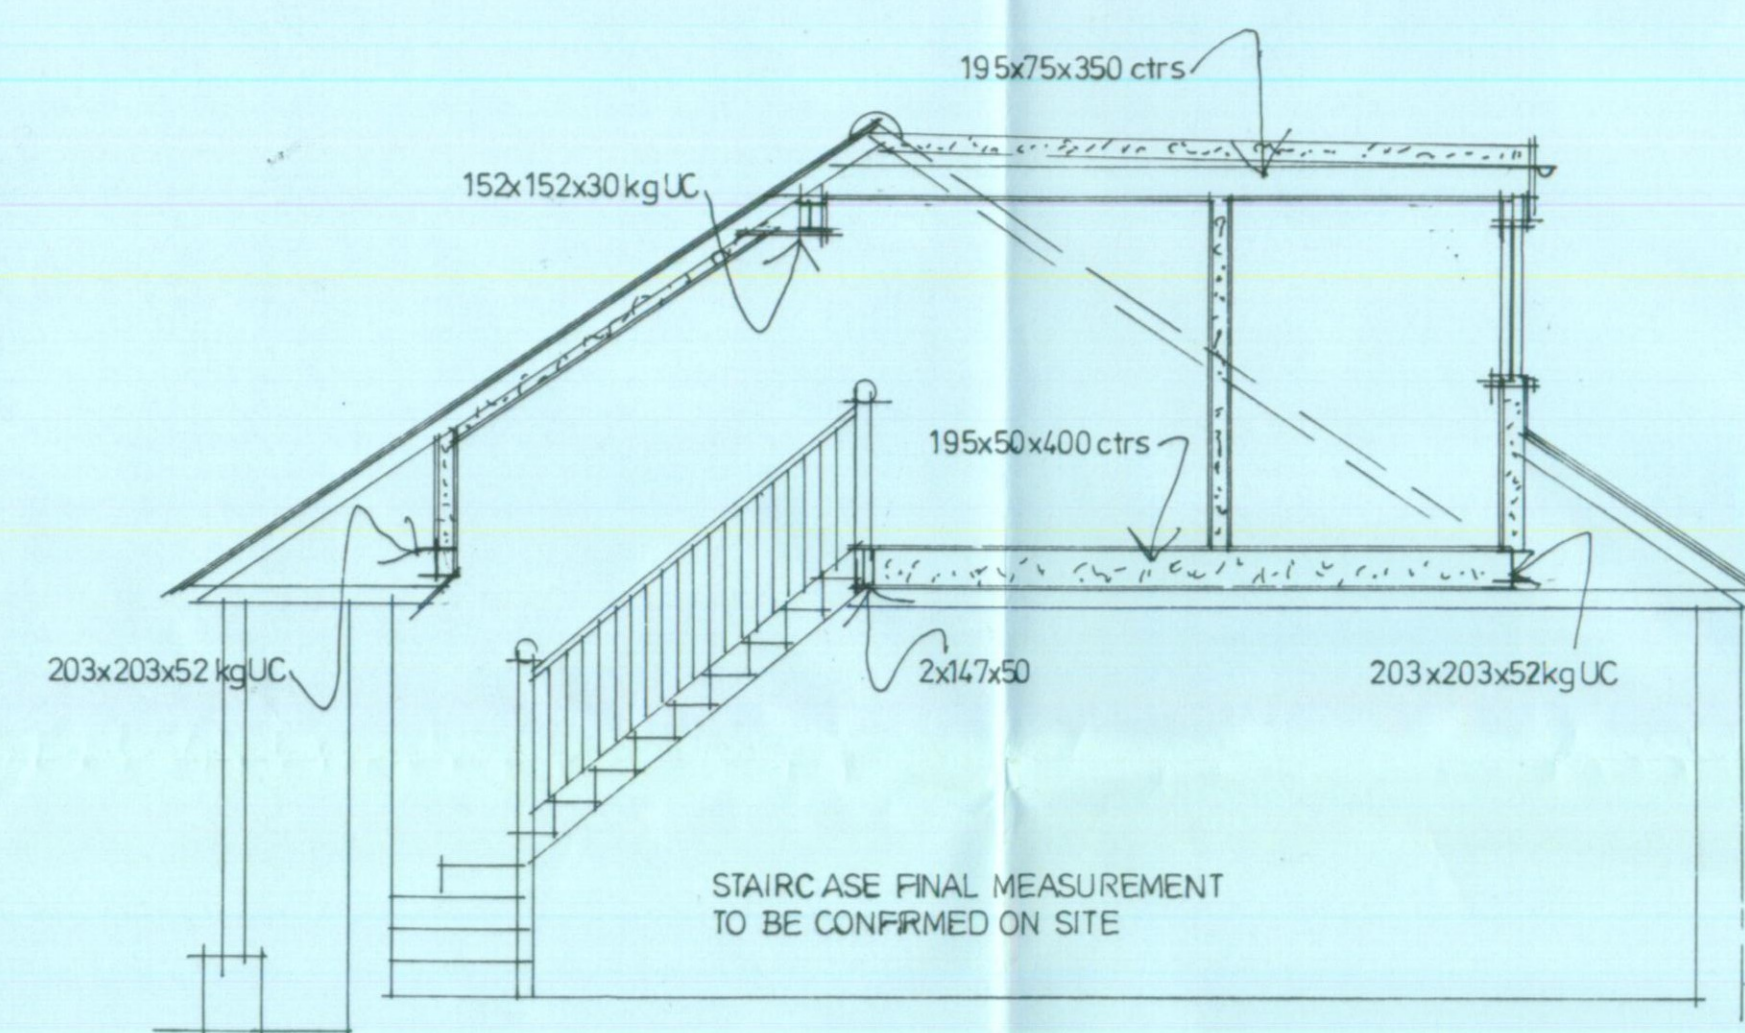

SECTION A A

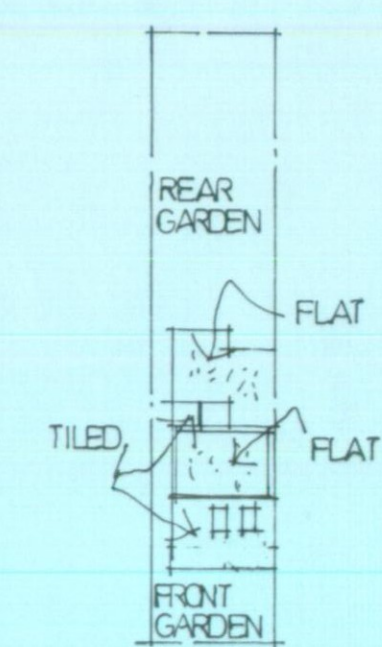

SITE/ROOF PLAN 1:500

0 5 10 15 20
SCALE BAR 1:500

SD SMOKE DETECTOR
SVP SOIL AND VENT PIPE

VOLUME CALCULATION
HIP TO GABLE
 $0.33 \times \left(\frac{8.00 \times 4.05}{2} \right) \times 2.90 = 15.50 \text{ m}^3$
REAR DORMER
 $3.80 \times 2.80 \times 6.20 \div 2 = 32.98 \text{ m}^3$
 48.48 m^3

0 1 2 3
SCALE BAR 1 to 50

REVISION C DESCRIPTION AMENDED
18/04/21
REVISION B FURTHER INFORMATION ADDED
13/09/20
REVISION A DOOR / WINDOW TO SIDE EXTENSION ADDED
29/04/20

EXISTING FLOOR PLANS & ELEVATIONS
29-NEWBURY GARDENS-
UPMINSTER-
ESSEX- RM14-2PS-

MARCH 2020 1 to 50 29-02-C

ALL MATERIALS TO MATCH EXISTING




REAR ELEVATION




FRONT ELEVATION

PROPOSED 2no DORMERS ALL MATERIALS TO MATCH EXISTING

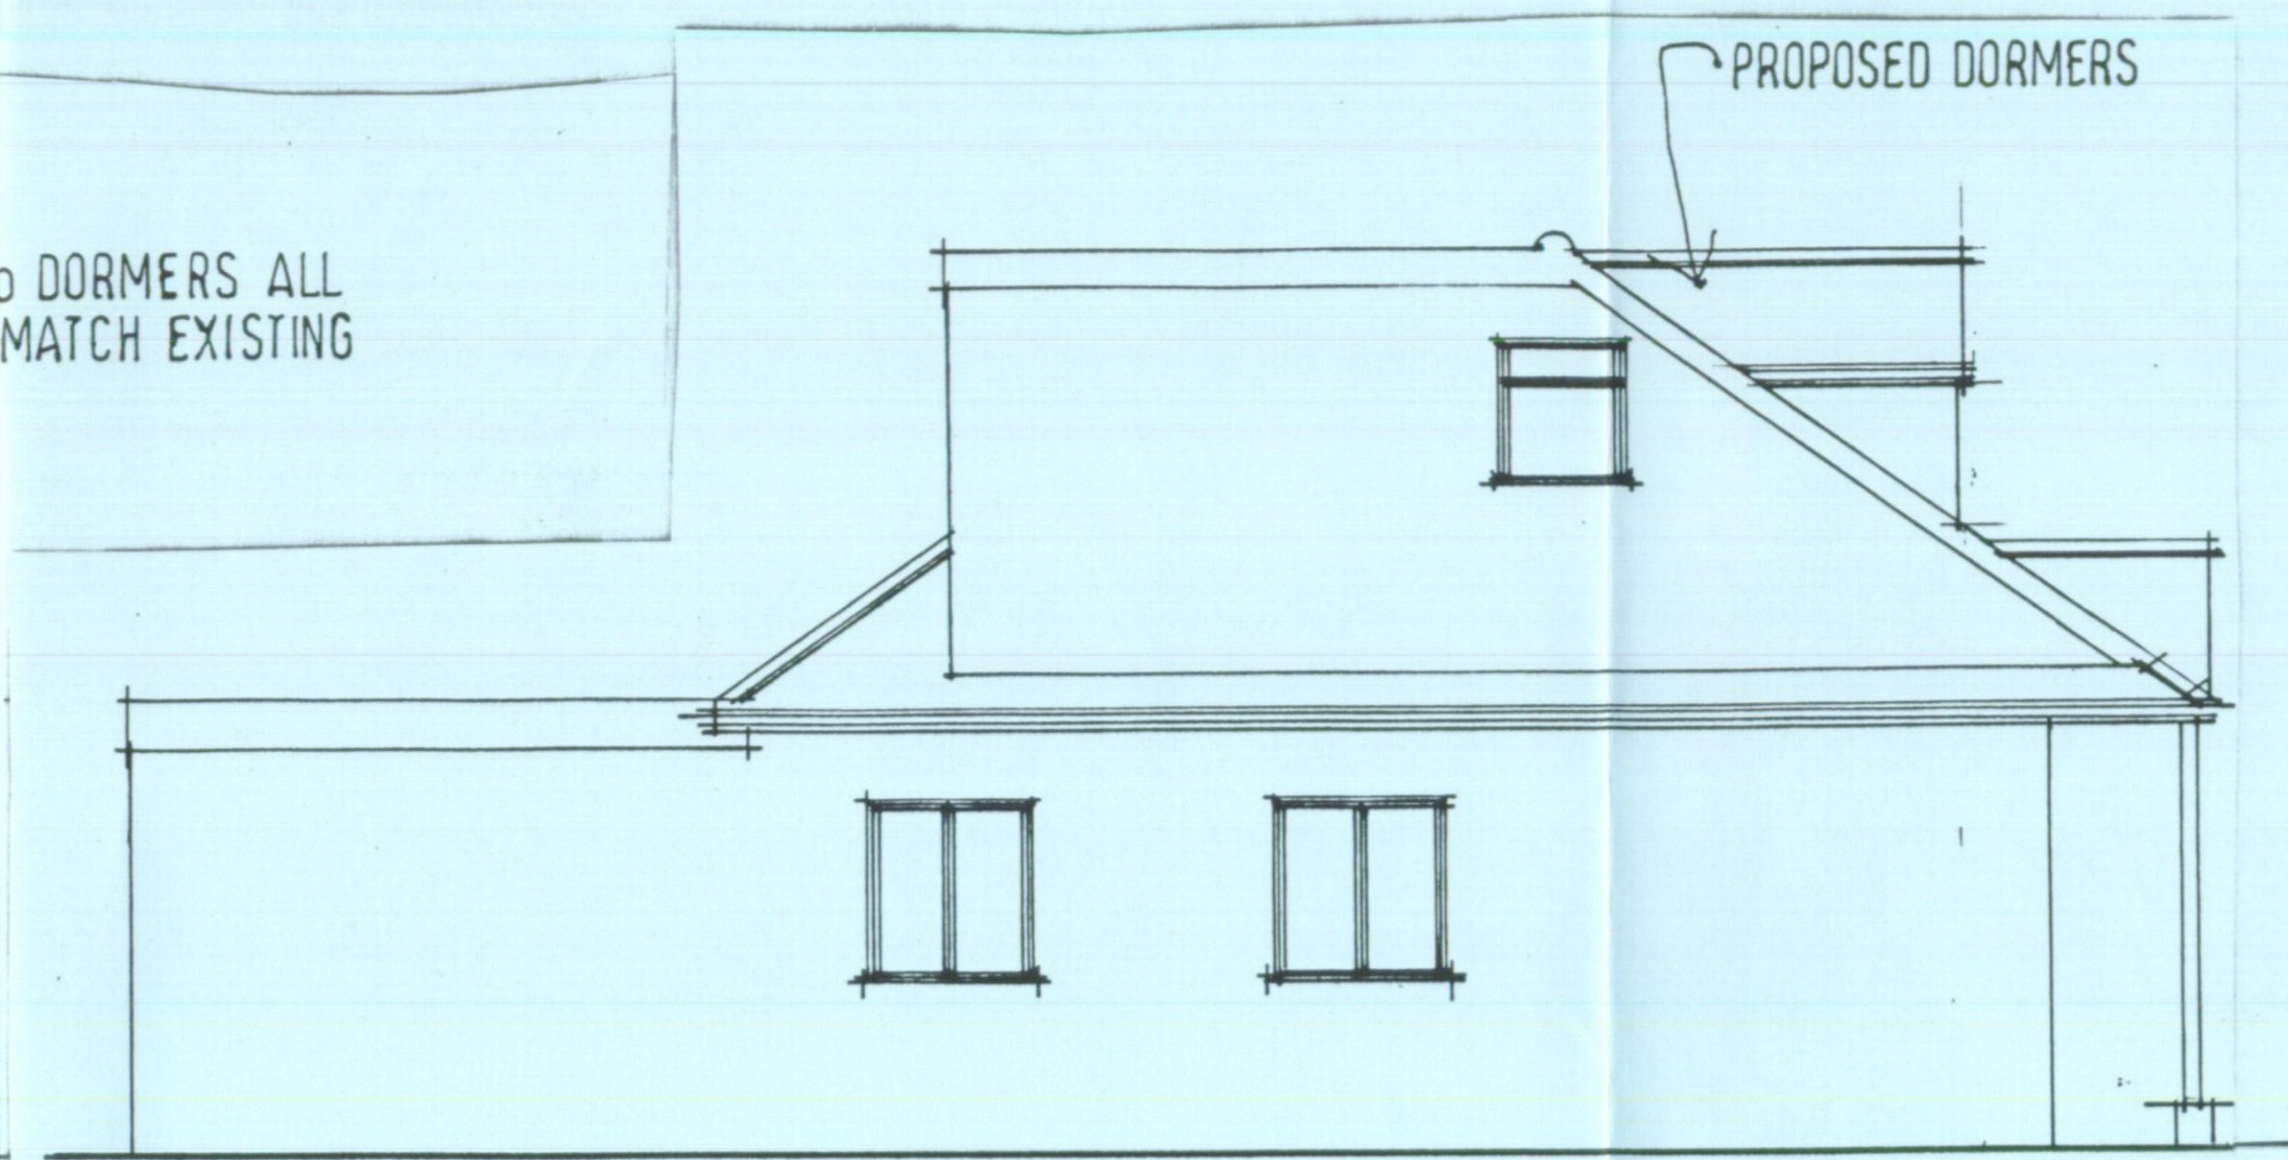


SIDE ELEVATION

PROPOSED DORMERS

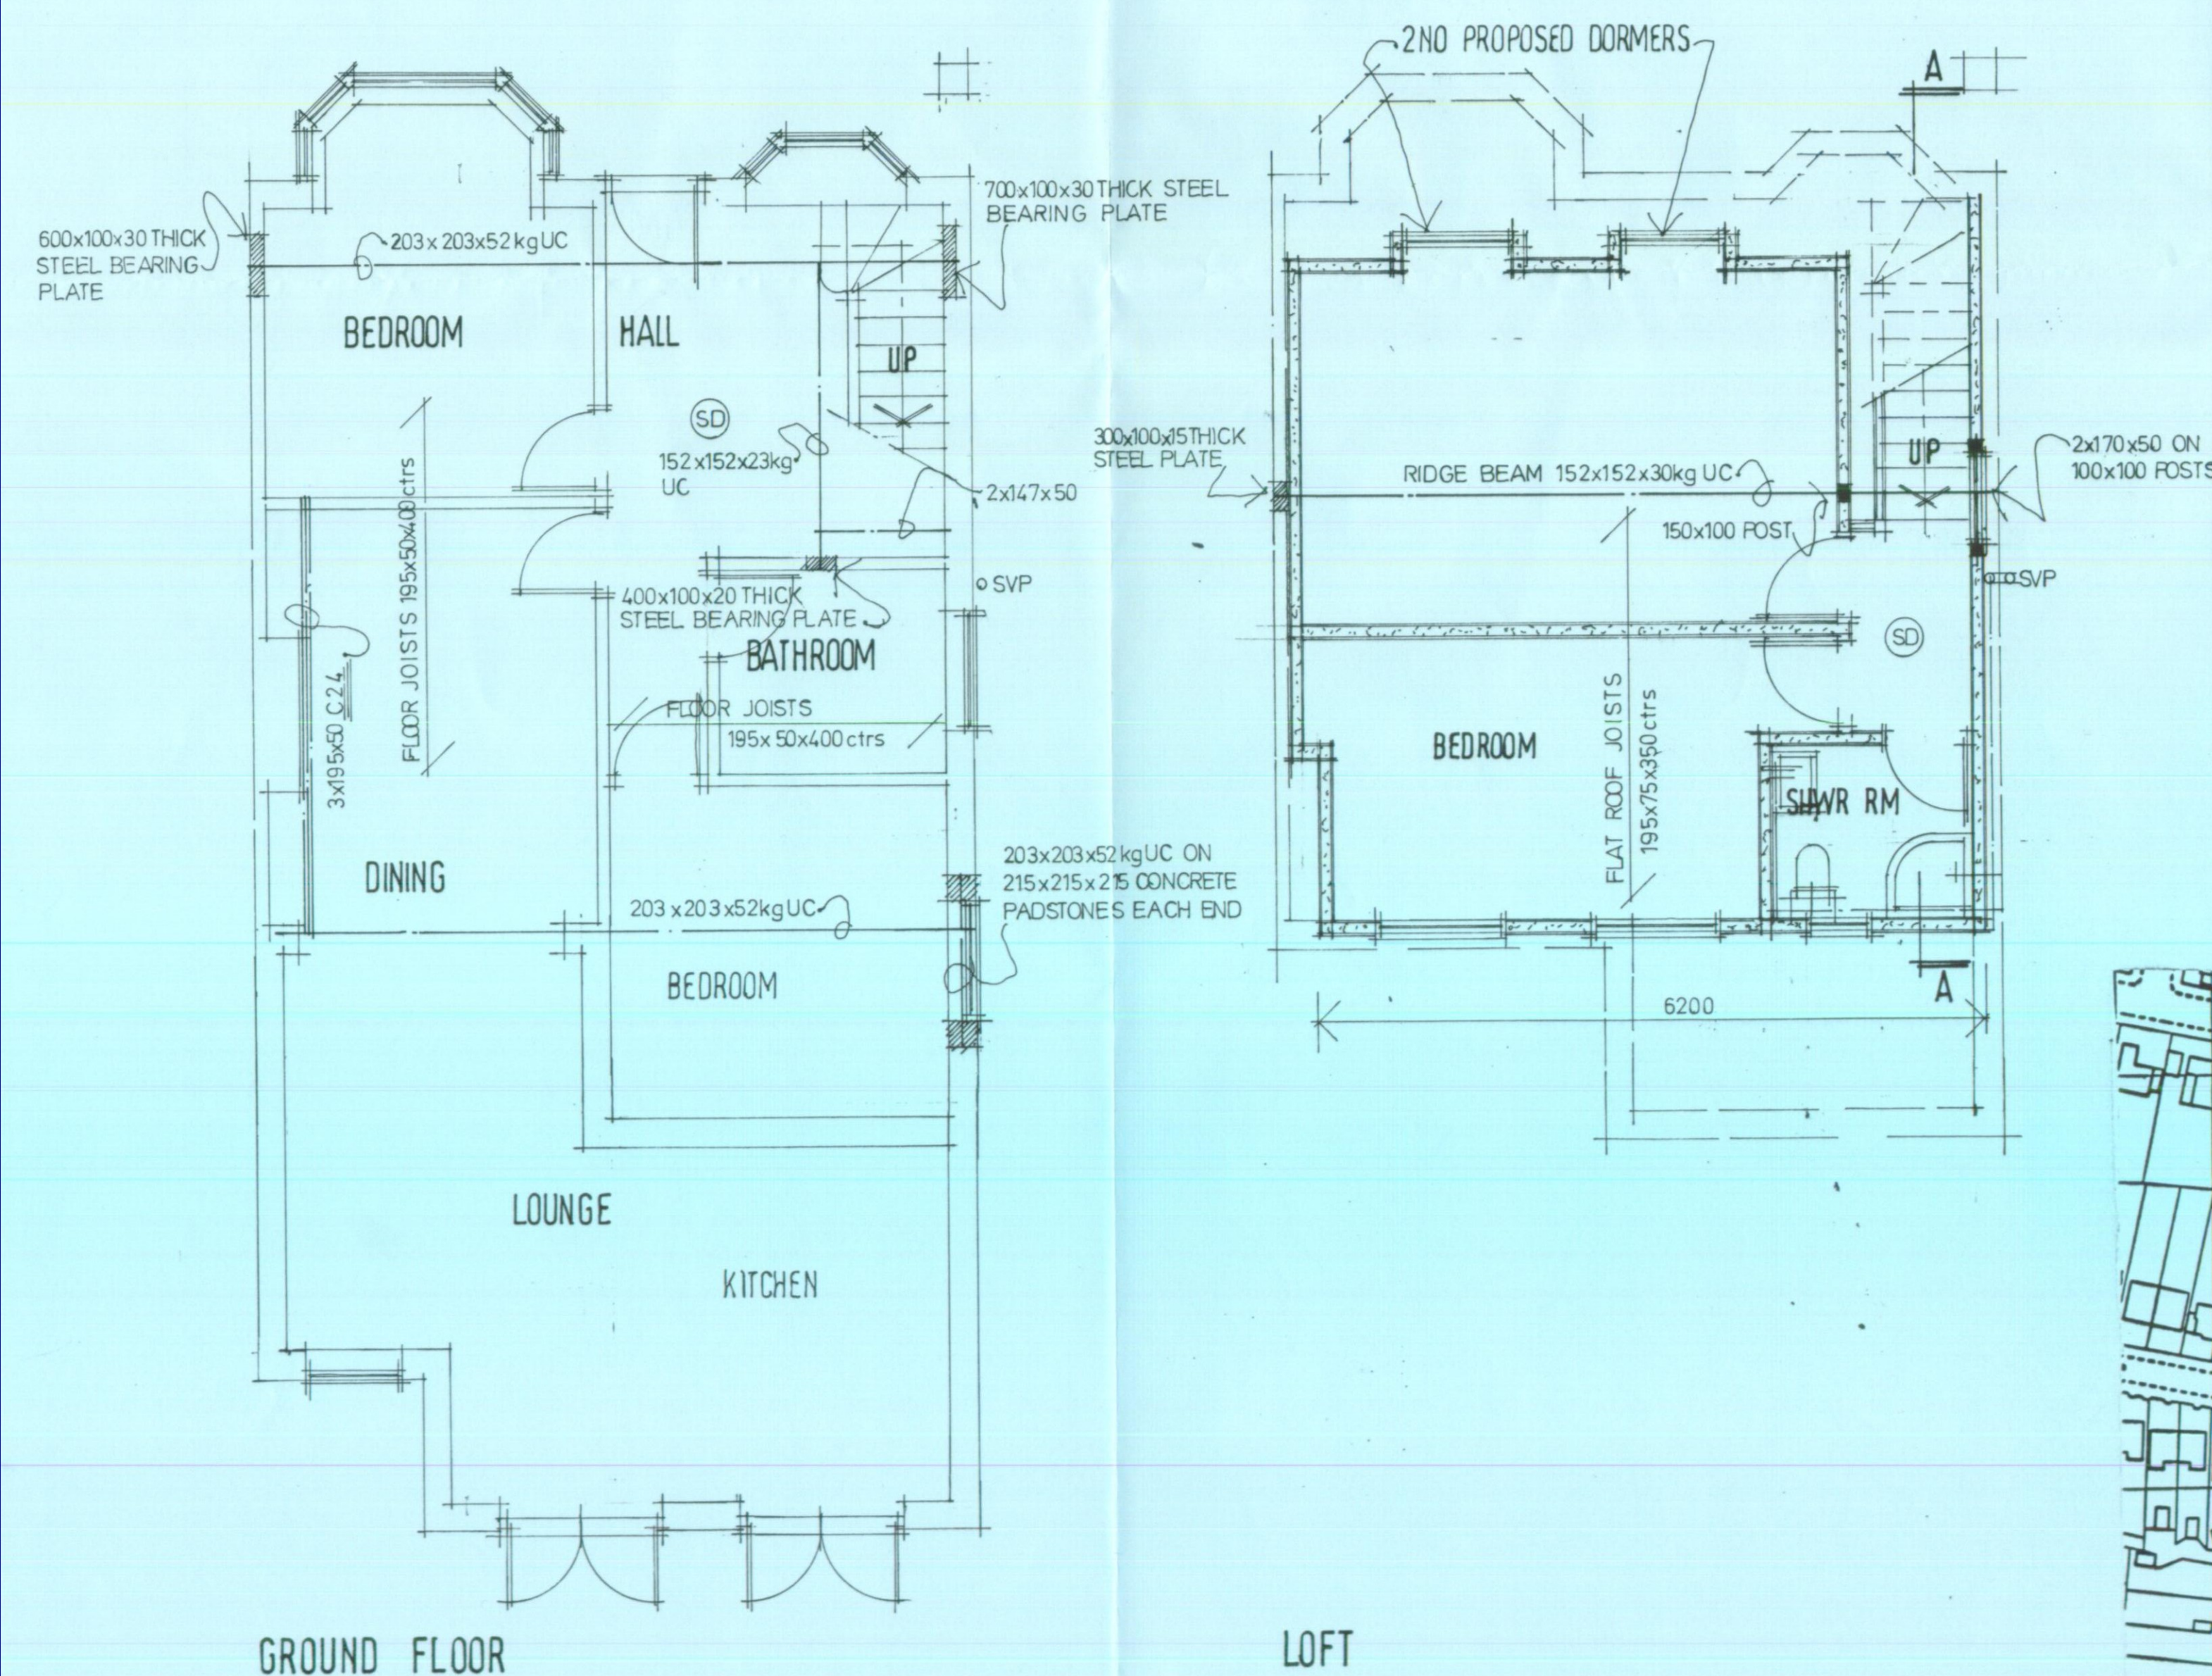


GROUND FLOOR

LOFT

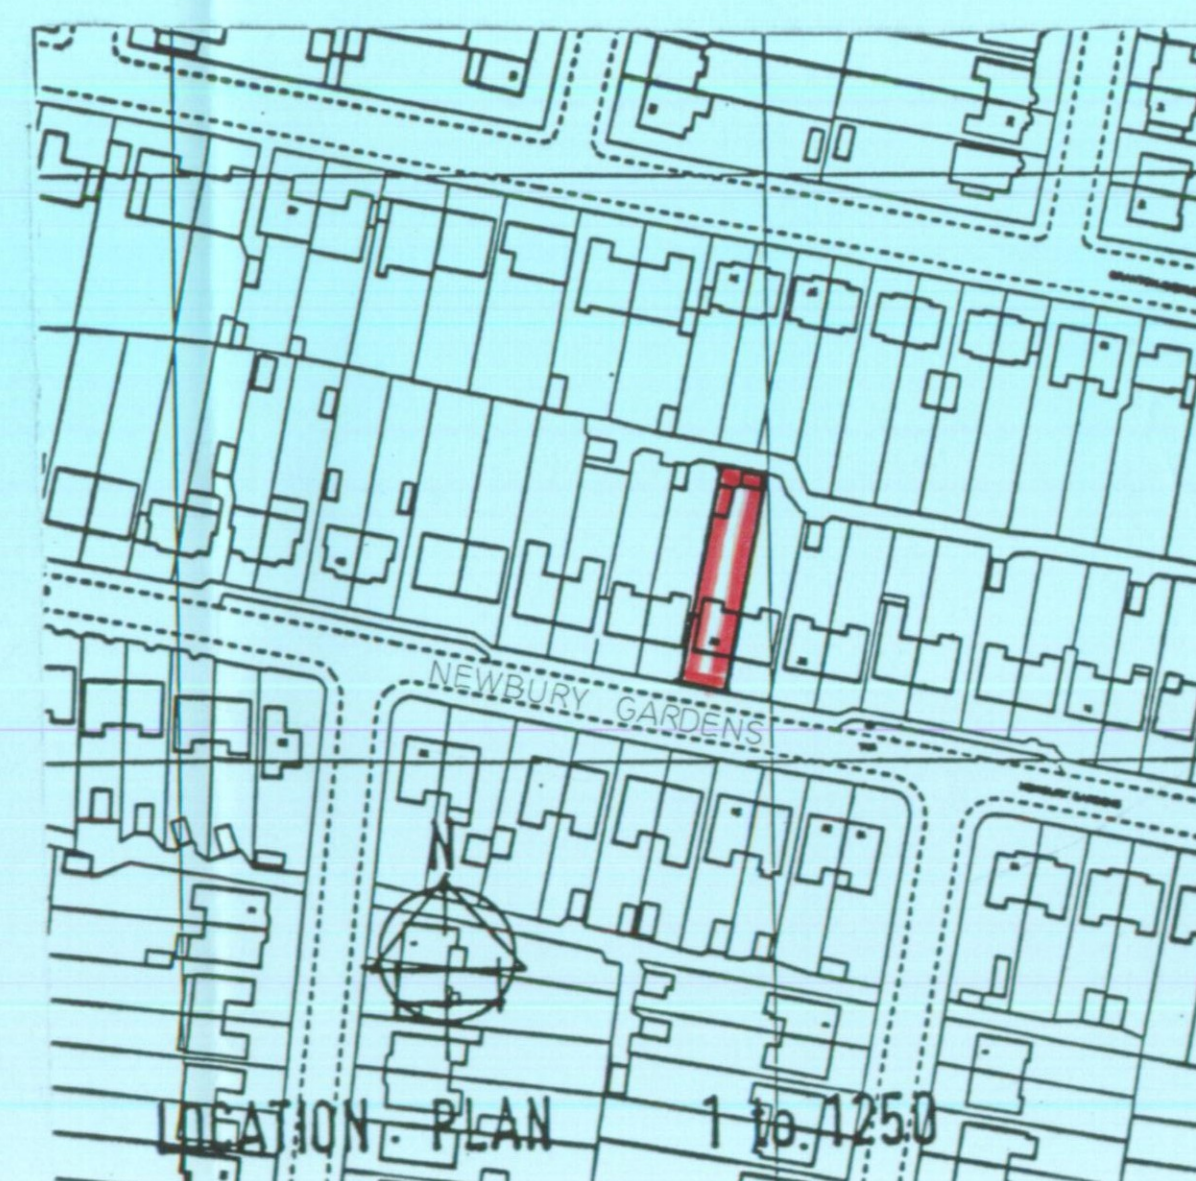

LOCATION PLAN 1 to 1250

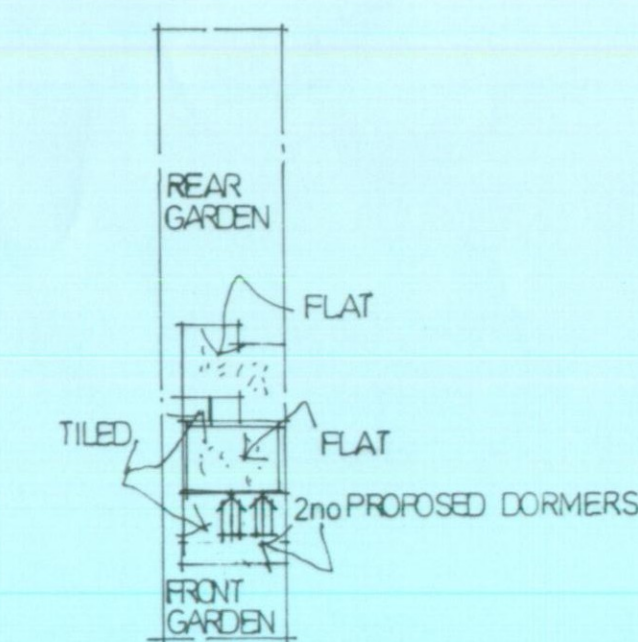

SITE/ROOF PLAN 1:500

0 5 10 15 20
SCALE BAR 1:500

SD SMOKE DETECTOR
SVP SOIL AND VENT PIPE

PROPOSED 2no DORMERS TO FRONT ROOF SLOPE
PROPOSED FLOOR PLANS & ELEVATIONS
29-NEWBURY GARDENS-
UPMINSTER-
ESSEX- RM14-2PS-

MARCH 2020

1 to 50

29-03

0 1 2 3
SCALE BAR 1 to 50