



victoria av - Location Plan

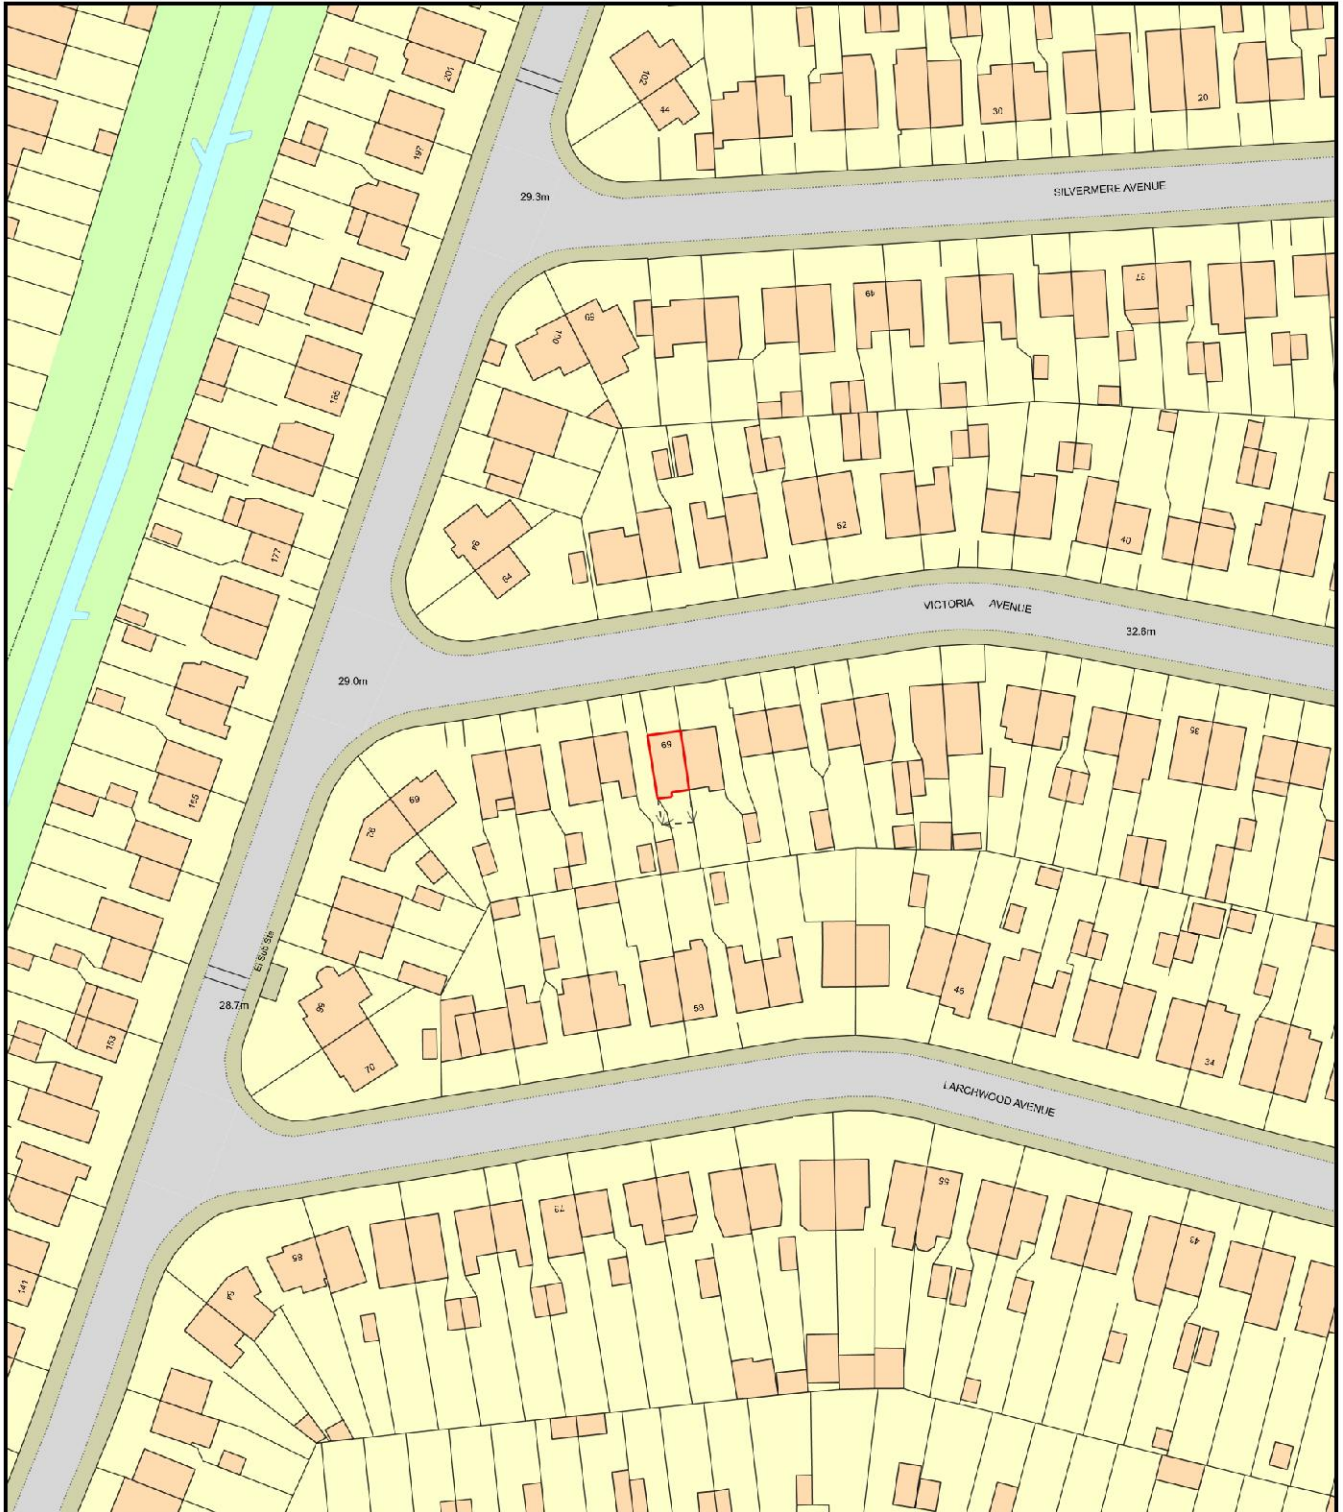

0 50
Metres

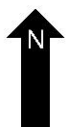

Plan Produced for: adam
Date Produced: 03 Apr 2021
Plan Reference Number: TQRQM21093180133358
Scale: 1:1250 @ A4