
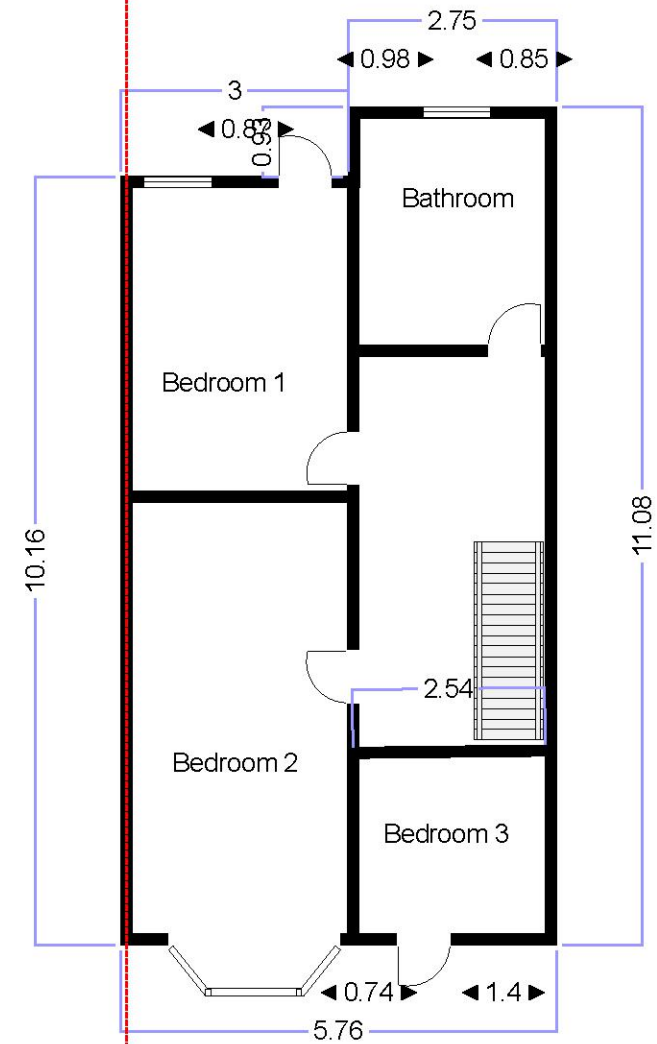


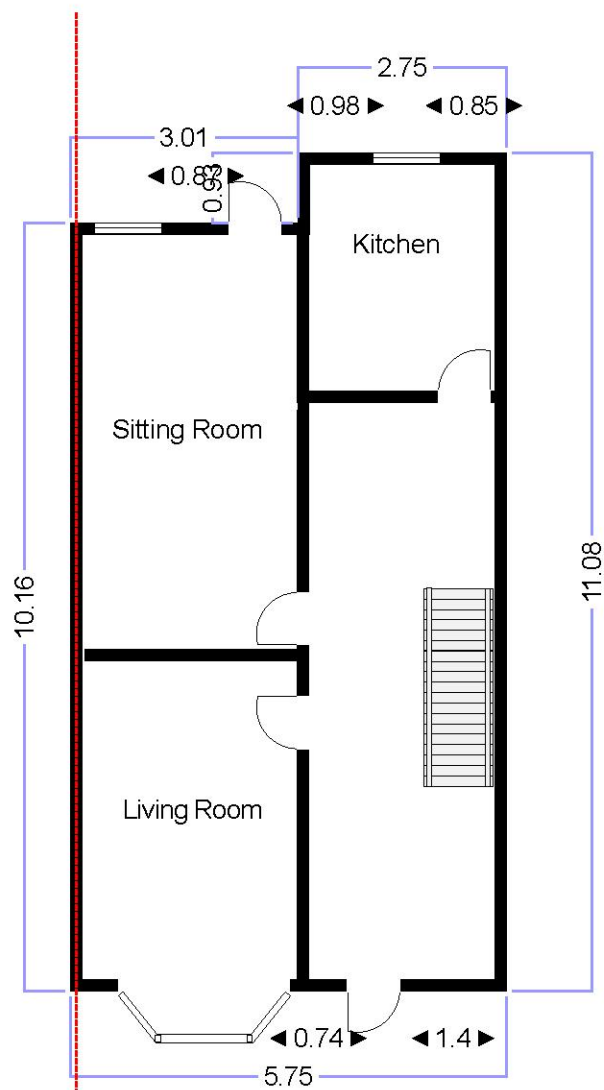

Site:
59 Victoria Avenue Romford

Drawing:
4679

Project:
0000422

Drawn:
BB


Notes:
Use figured
dimensions
only. Do not
scale from
this drawing

Title
:
Existing Drawings


Scale:
1:100 @ A3

Date:
03/04/2021

Rev:
B

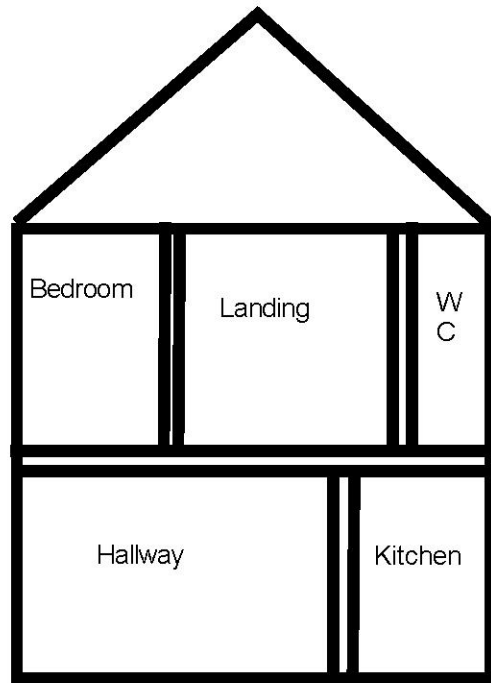


Existing Section

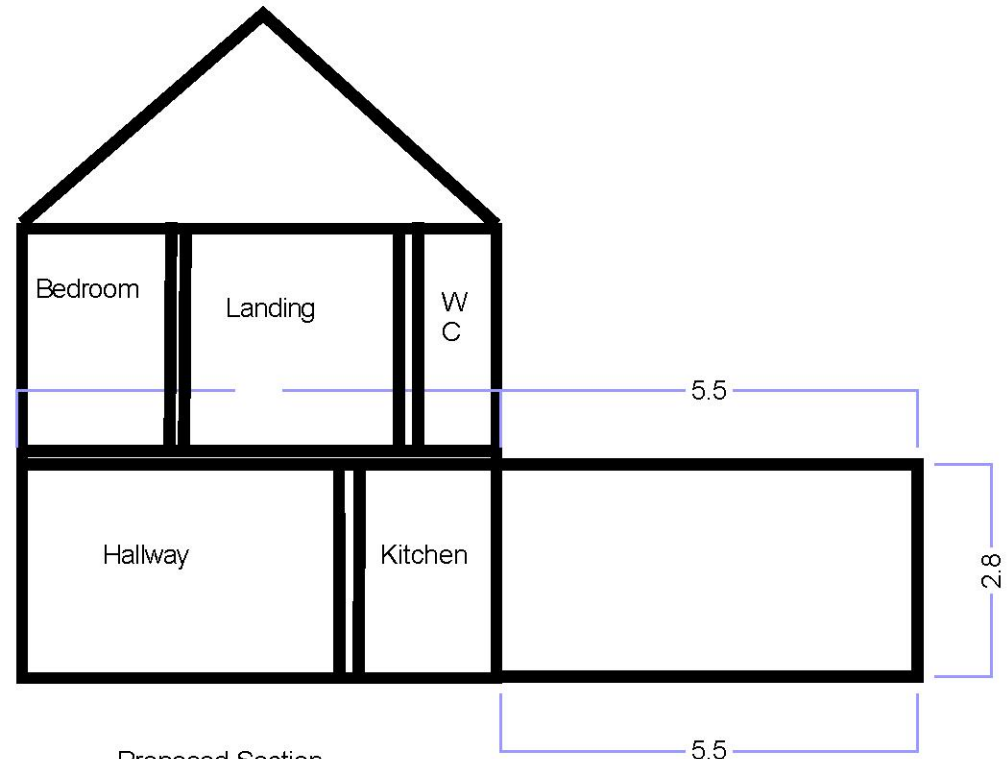

Proposed Section

Site: 59 Victoria Avenue Romford	Drawing: 4681	Project: 0000422	Drawn: BB	Notes: Use figured dimensions only. Do not scale from this drawing	
Title: Existing and proposed sections	Scale: 1:100 @ A3	Date: 03/04/2021	Rev: A		

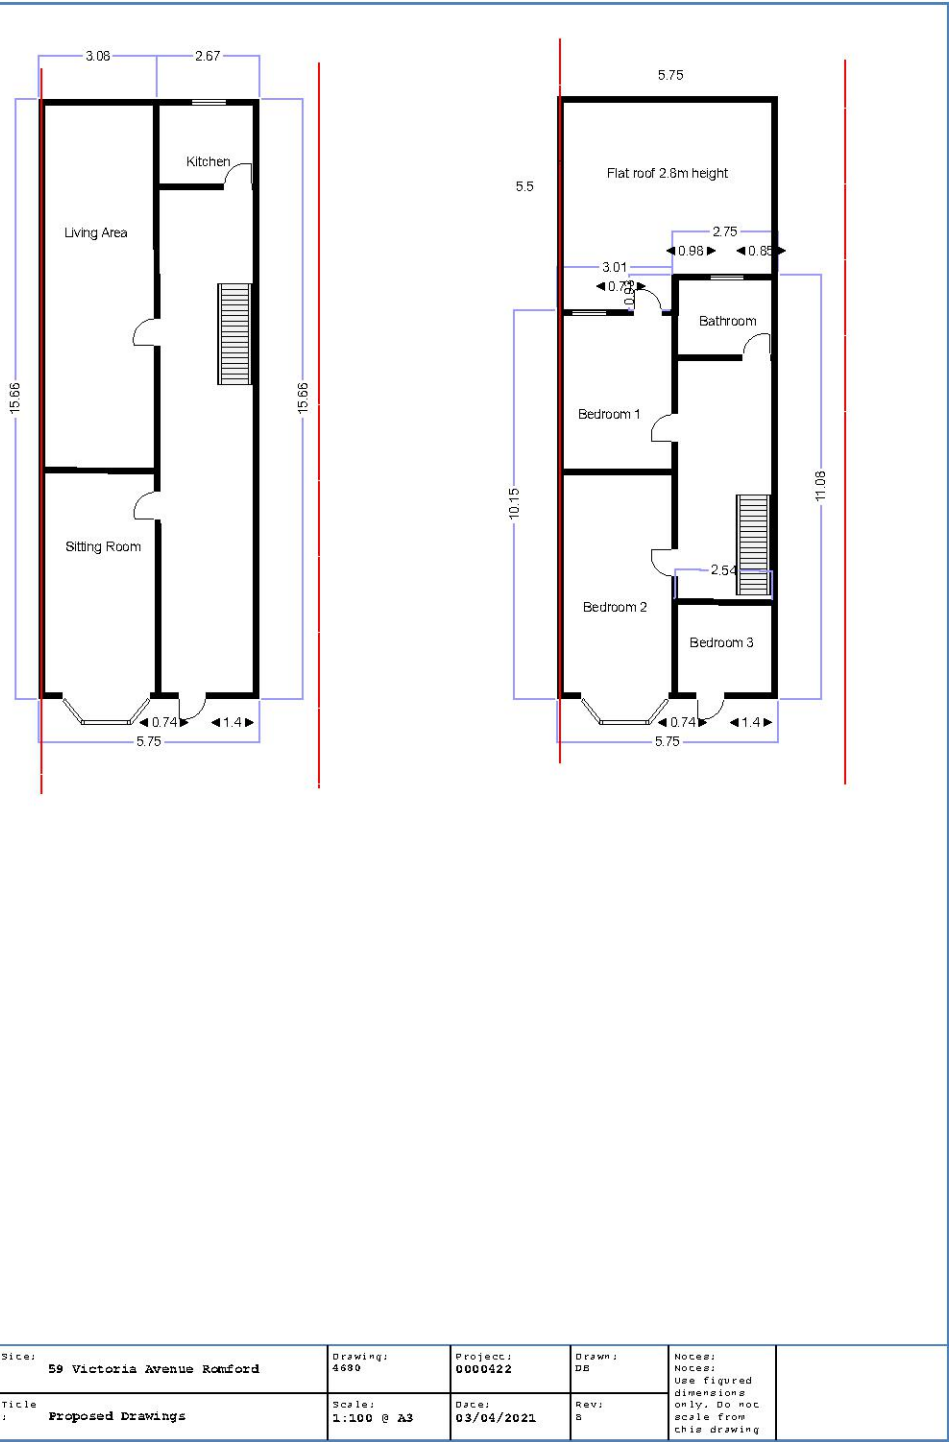

Site: 59 Victoria Avenue Romford	Drawing: 4680	Project: 0000422	Drawn: DB	Notes: Notes: Use figured dimensions only. Do not scale from this drawing	
Title: Proposed Drawings	Scale: 1:100 @ A3	Date: 03/04/2021	Rev: B		