
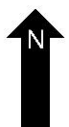
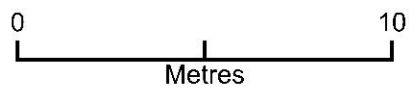


victoria av

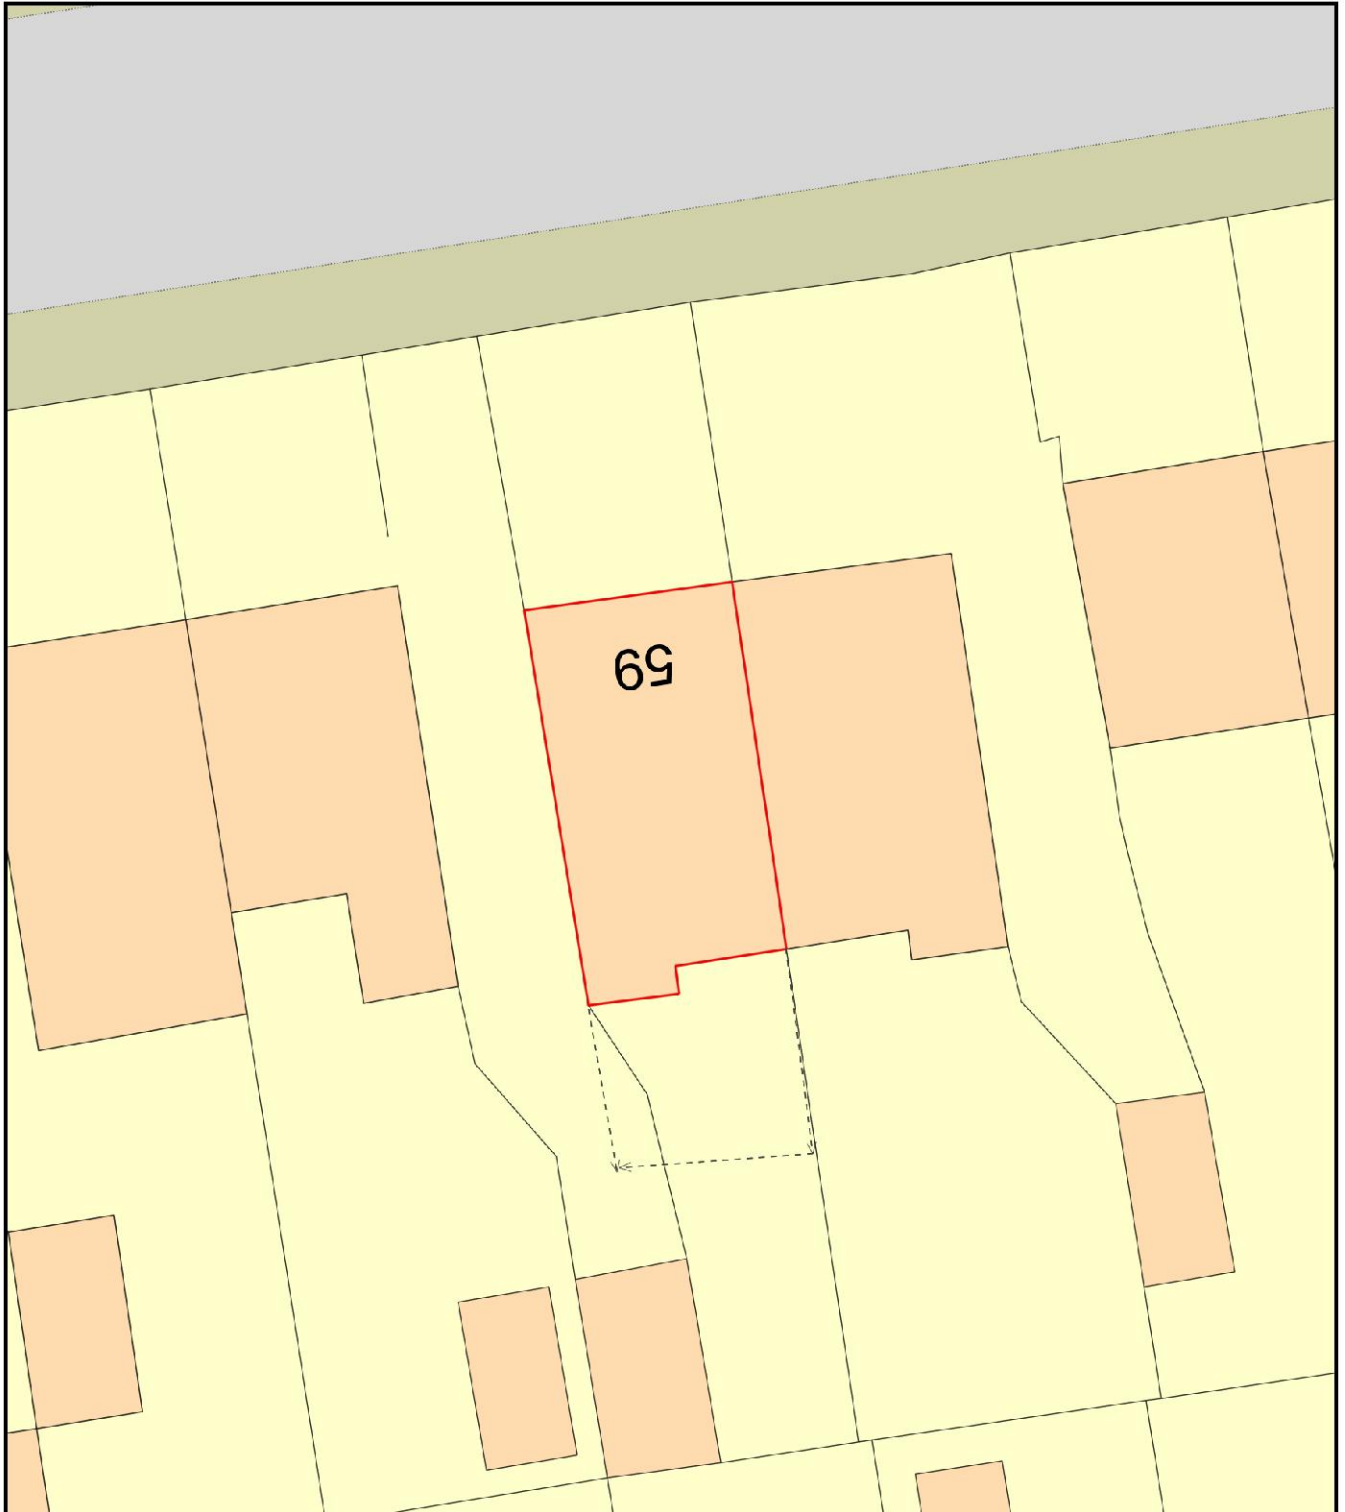

Plan Produced for: adam

Date Produced: 03 Apr 2021

Plan Reference Number: TQRQM21093164918107

Scale: 1:200 @ A4