
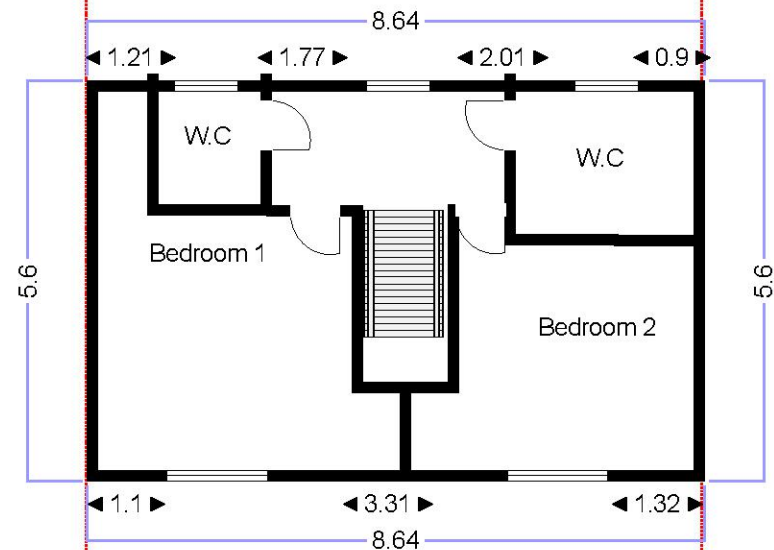


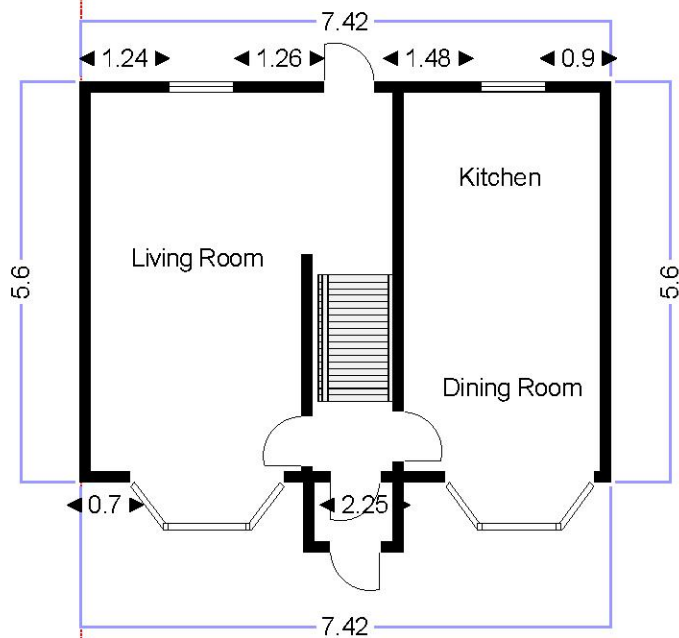

Site: 28 Anson Close, Romford, RM7 8HU

Drawing: 4263

Project: 0000416

Drawn: AB

Notes:
Use figured
dimensions
only. Do not
scale from
this drawing



Buicon Ltd
Quatro House
Lyon Way
Camberley
GU16 7ER

Title:
Existing Plans

Scale:
1:100

Date:
03/04/2021

Rev:
A

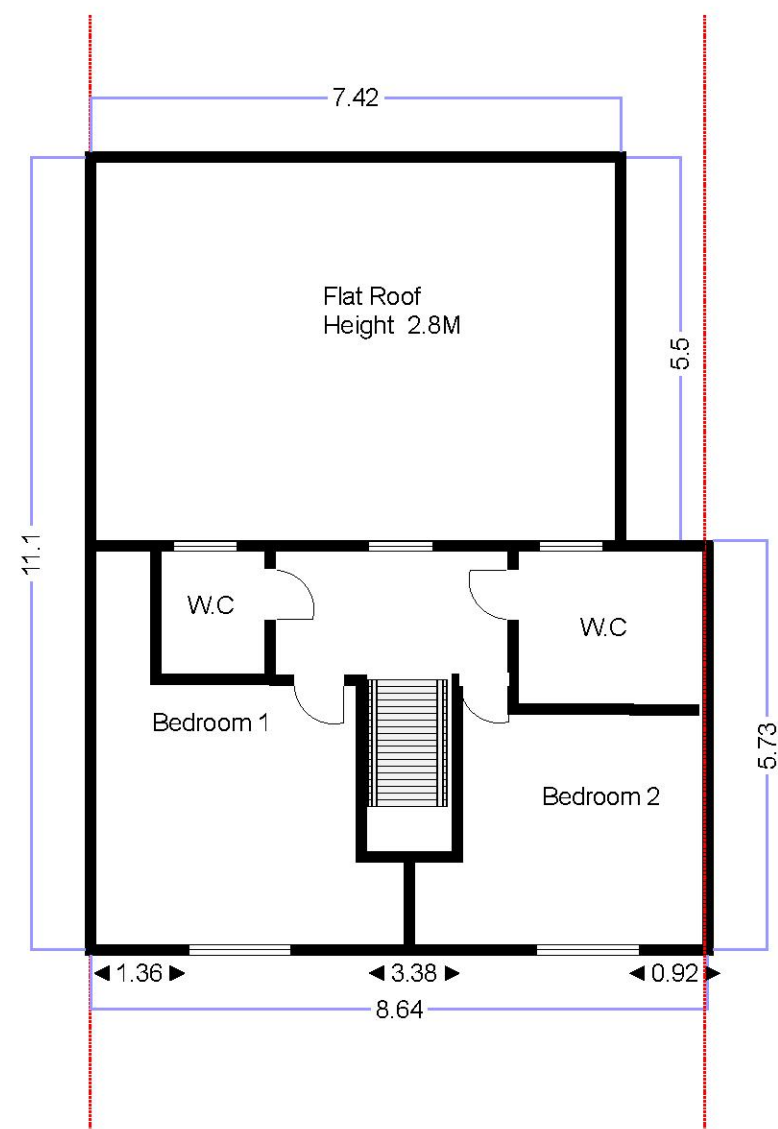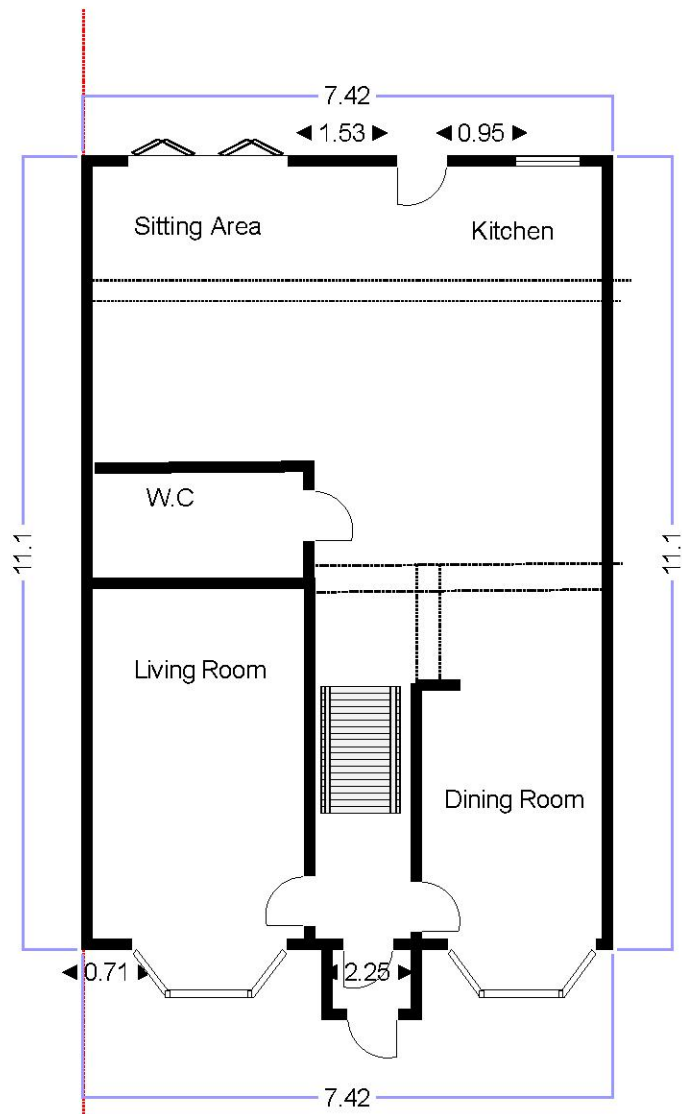

Site:	28 Anson Close, Romford, RM7 8HU	Drawing:	4264	Project:	0000416	Drawn:	AB	Notes: Use figured dimensions only. Do not scale from this drawing	Buicon Ltd Quatro House Lyon Way Camberley GU16 7ER
Title:	Proposed Plans	Scale:	1:100	Date:	03/04/2021	Rev:	A		



Existing Section



Proposed Section

Site: **28 Anson Close, Romford, RM7 8HU**

Drawing:
4266

Project:
0000416

Drawn:
AB

Notes:
Use figured
dimensions
only. Do not
scale from
this drawing

**Buicon Ltd
Quatro House
Lyon Way
Camberley
GU16 7ER**




Title
: **Proposed Sections**

Scale:
1:100

Date:
03/04/2021

Rev:
A

28 Anson

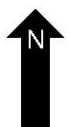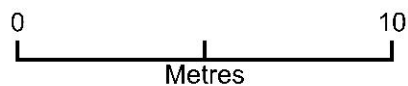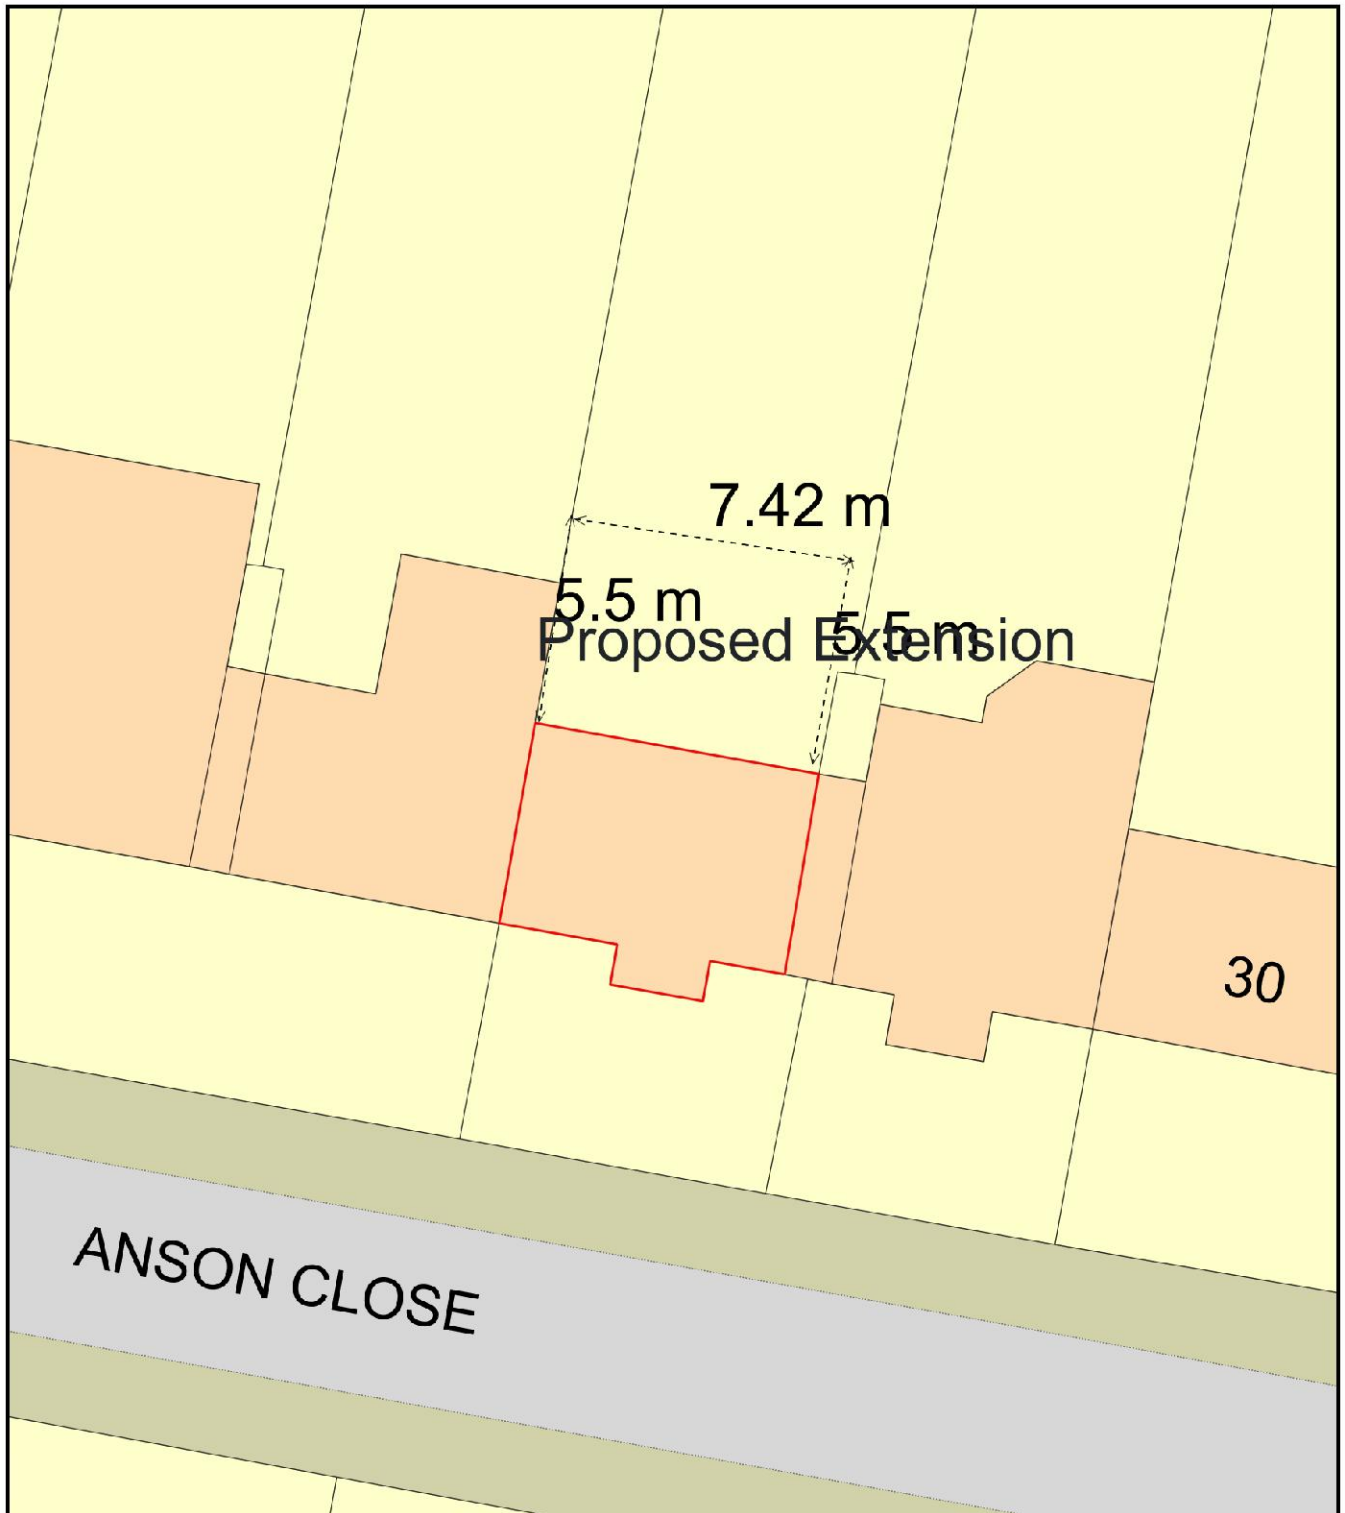

Plan Produced for: Adam

Date Produced: 03 Apr 2021

Plan Reference Number: TQRQM21093142331192

Scale: 1:200 @ A4