



Baxter Glaysher Consulting
Civil and Structural Engineers
33-35 Bell Street
Reigate, Surrey
RH2 7AW
Tel.: 01737 240241 Fax: 01737 240341
Email: cadoffice@bg-consulting.co.uk

Project 98-102 North Street


Project Number. 220063

Sketch Number. D04

Sketch Title OS Map

Revision -

Scale @ A4	Drawn	Date
1:1250	MB	April '21

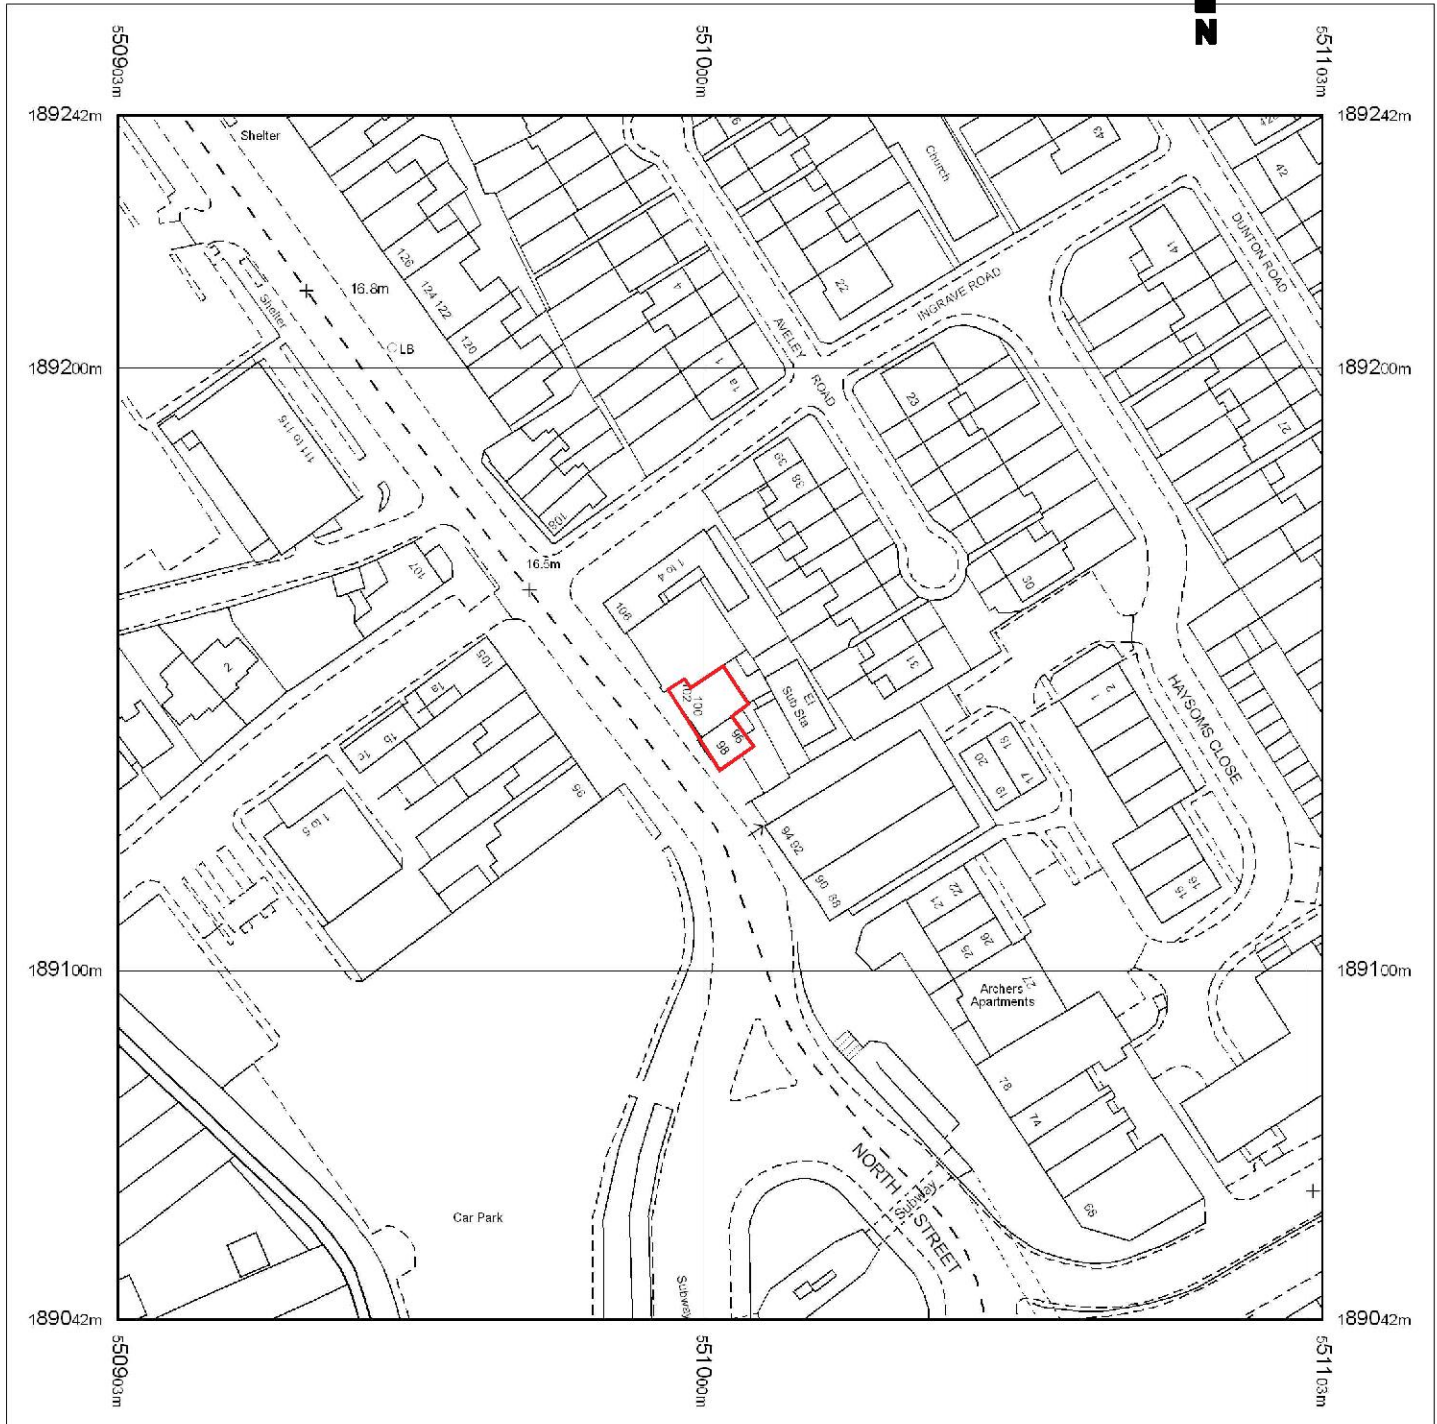

OS Plan
(Scale 1:1250)

25m SCALE 1:1250