


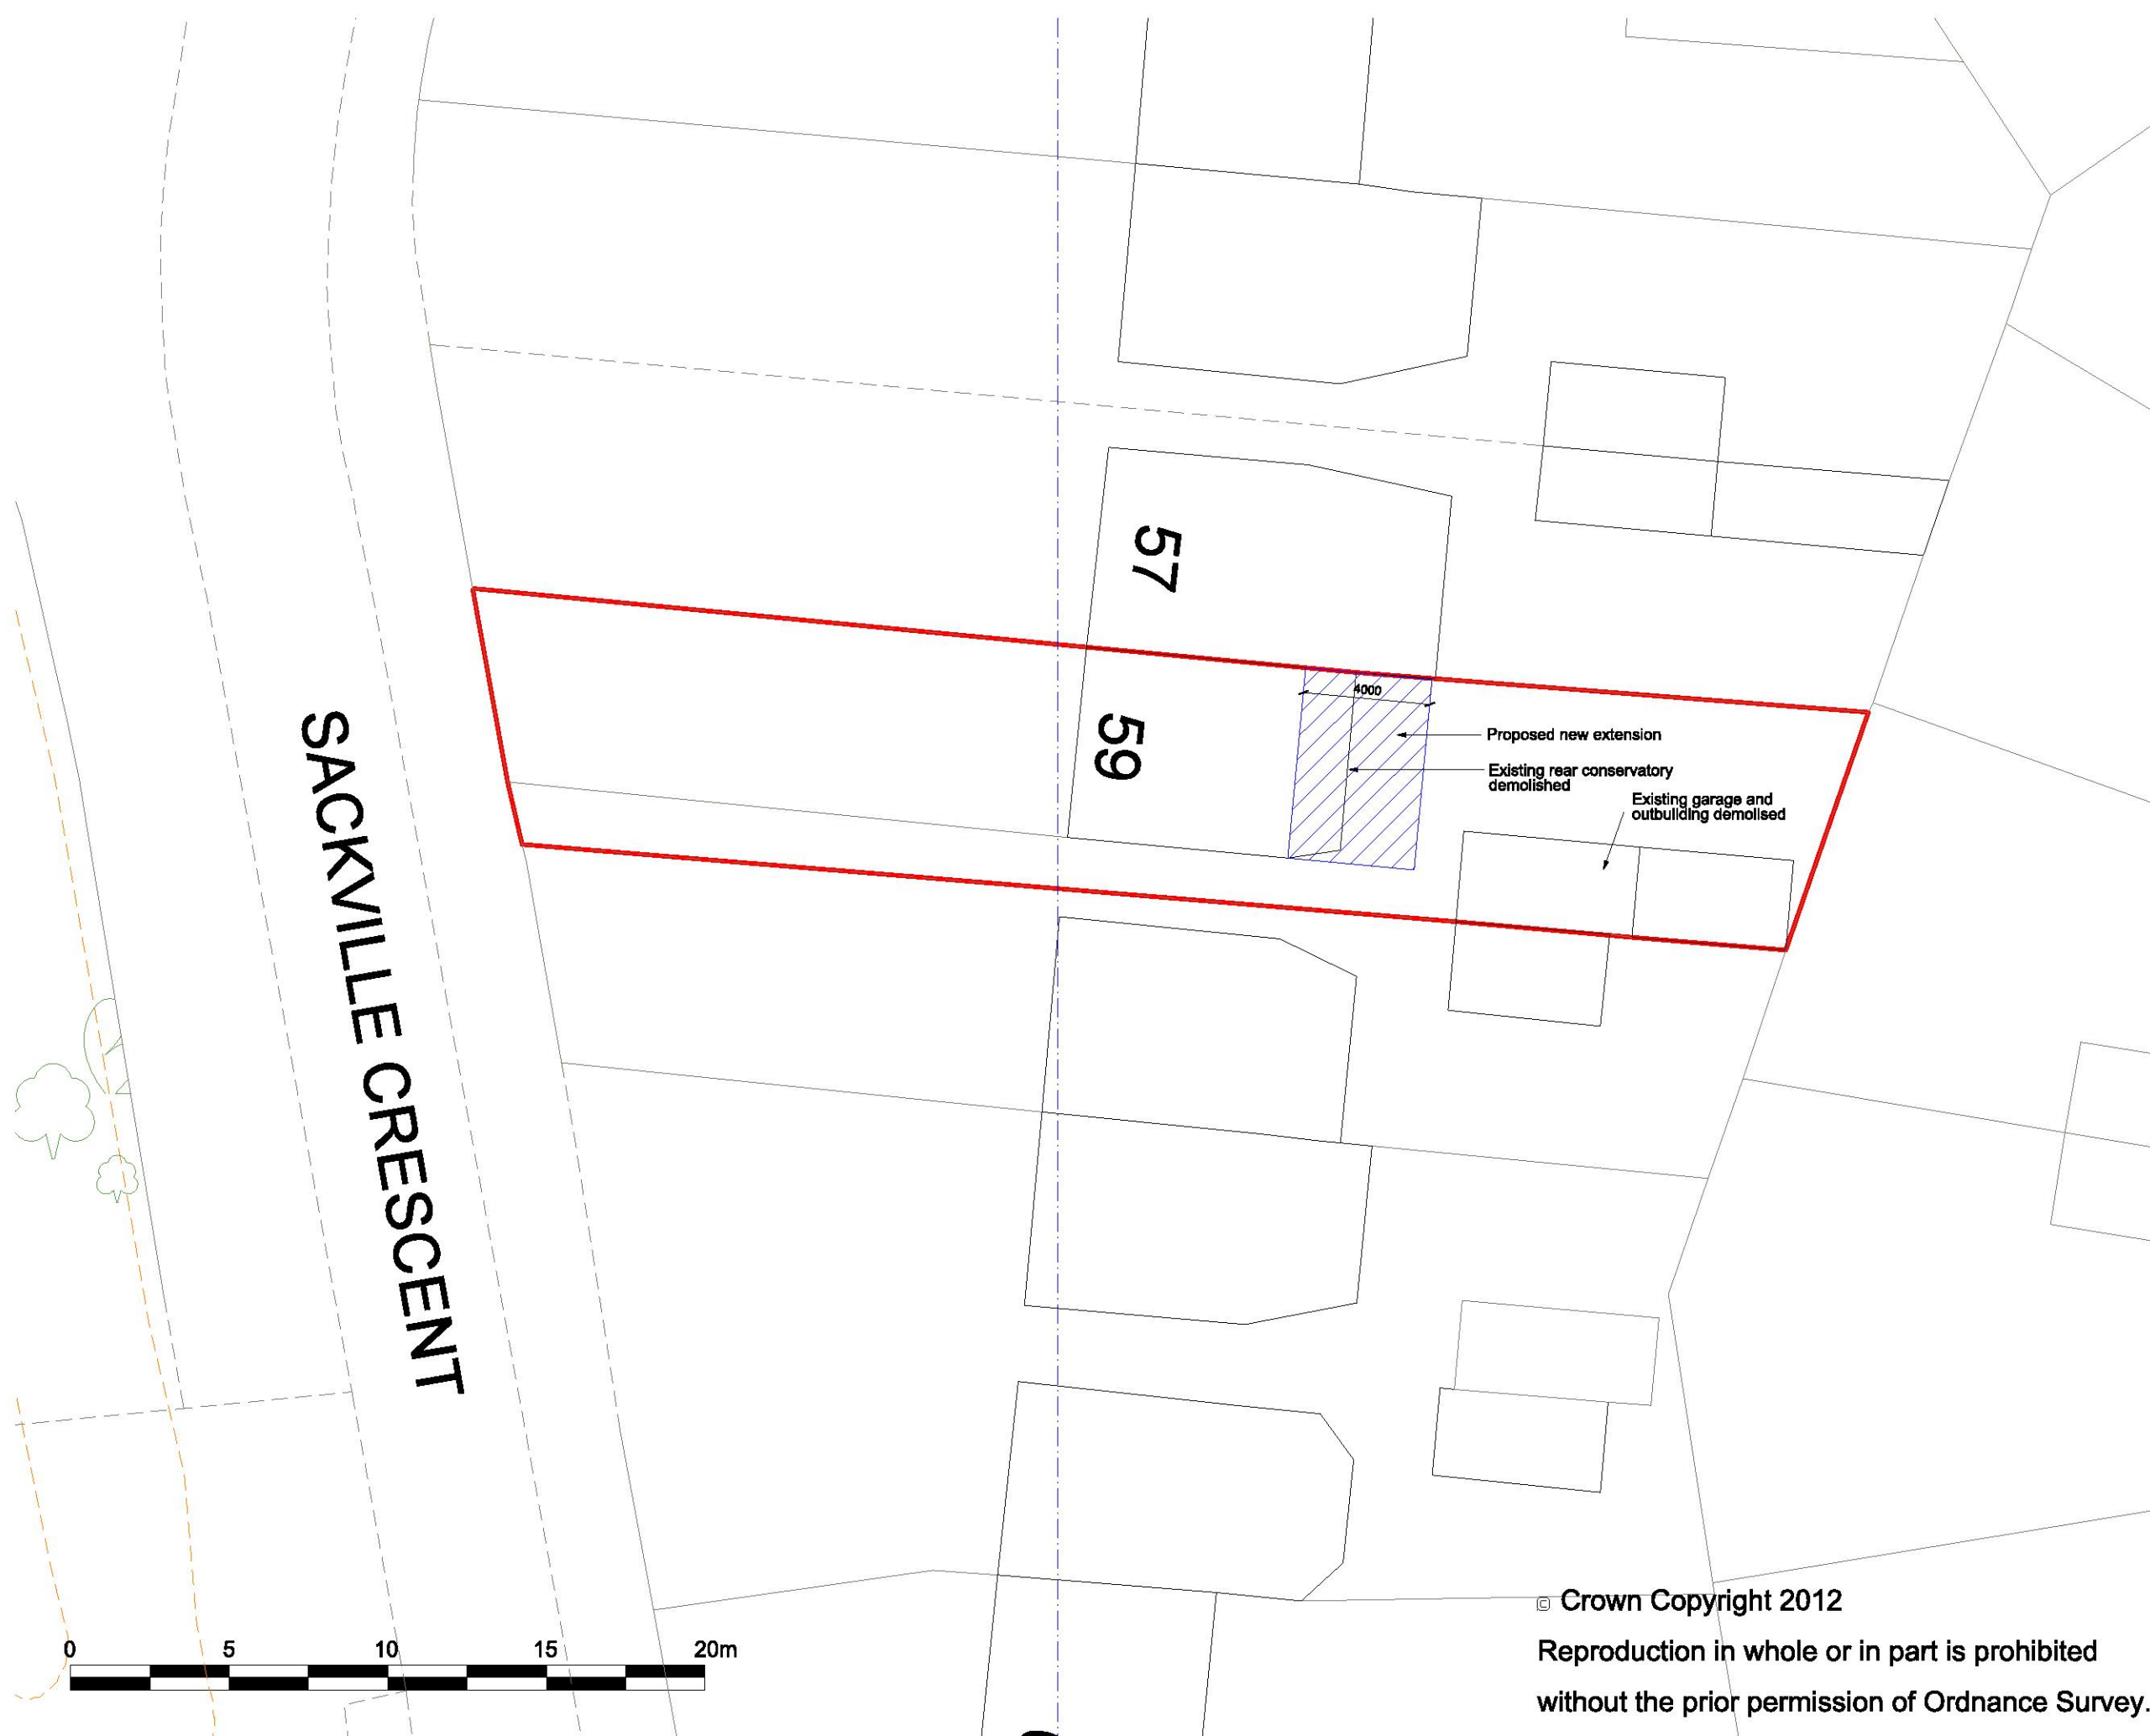





North

Notes:

1. Do not scale

2. Contractor to Check all dimensions and report omissions and errors to the Architect.

Standard Conditions/General Notes

1. This drawing is the copyright of Mr Daren Brown and is not to be reproduced or used for construction purposes without permission. It is only for use as a Planning and Building Control document.

2. When reading these conditions the terms you/your refer to the Client for whom we are active and the terms we/us refers to Mr Daren Brown.

3. We do not include on-site supervision unless agreed otherwise. You are advised to check the Contractor/Builders work carefully as it proceeds. If in doubt about any action of work, ask your Contractor/Builder or the Local Authority Building Control Officer.

4. It is beyond our terms and conditions to dig trial holes. This makes it impossible for us to know the exact condition of the substrate in your area. Dimensions given on foundations are therefore only indicative of normal soil conditions.

5. All drainage shown on plans is provisional and may require agreement with the Building Control Officer.

6. All materials and details of construction are to conform with relevant and current Building Standards, British Standard Codes of Practice and Agreement Certificates etc as appropriate. All works to comply with the current Building Regulations 2000 (as amended), NHBC Technical Requirements and with guidance notes as given in the NHBC standard volumes 1 & 2.

7. All proprietary products to be installed strictly in accordance with the manufacturers recommendations.

8. All dimensions to be verified on site by the Contractor/Builder prior to the commencement of any work on these drawings.

9. All elements of structure shall have a minimum 1/2 hour fire resistance.

A PLANNING APPLICATION

08.05.21 DB

No Revision

Date

Initial

Job

59 Sackville Crescent, Harold Wood  
Romford, Essex RM3 0EH

Drawing Title

Proposed Single Storey Rear Extension  
Block Plan

L/A

HAVERING

Planning Ref

-

BC Ref

-

Scale

1:200@ A3

Date

May 2021

Drawing No

DKB/2105/SC/101

Rev

A

© Crown Copyright 2012

Reproduction in whole or in part is prohibited

without the prior permission of Ordnance Survey.