



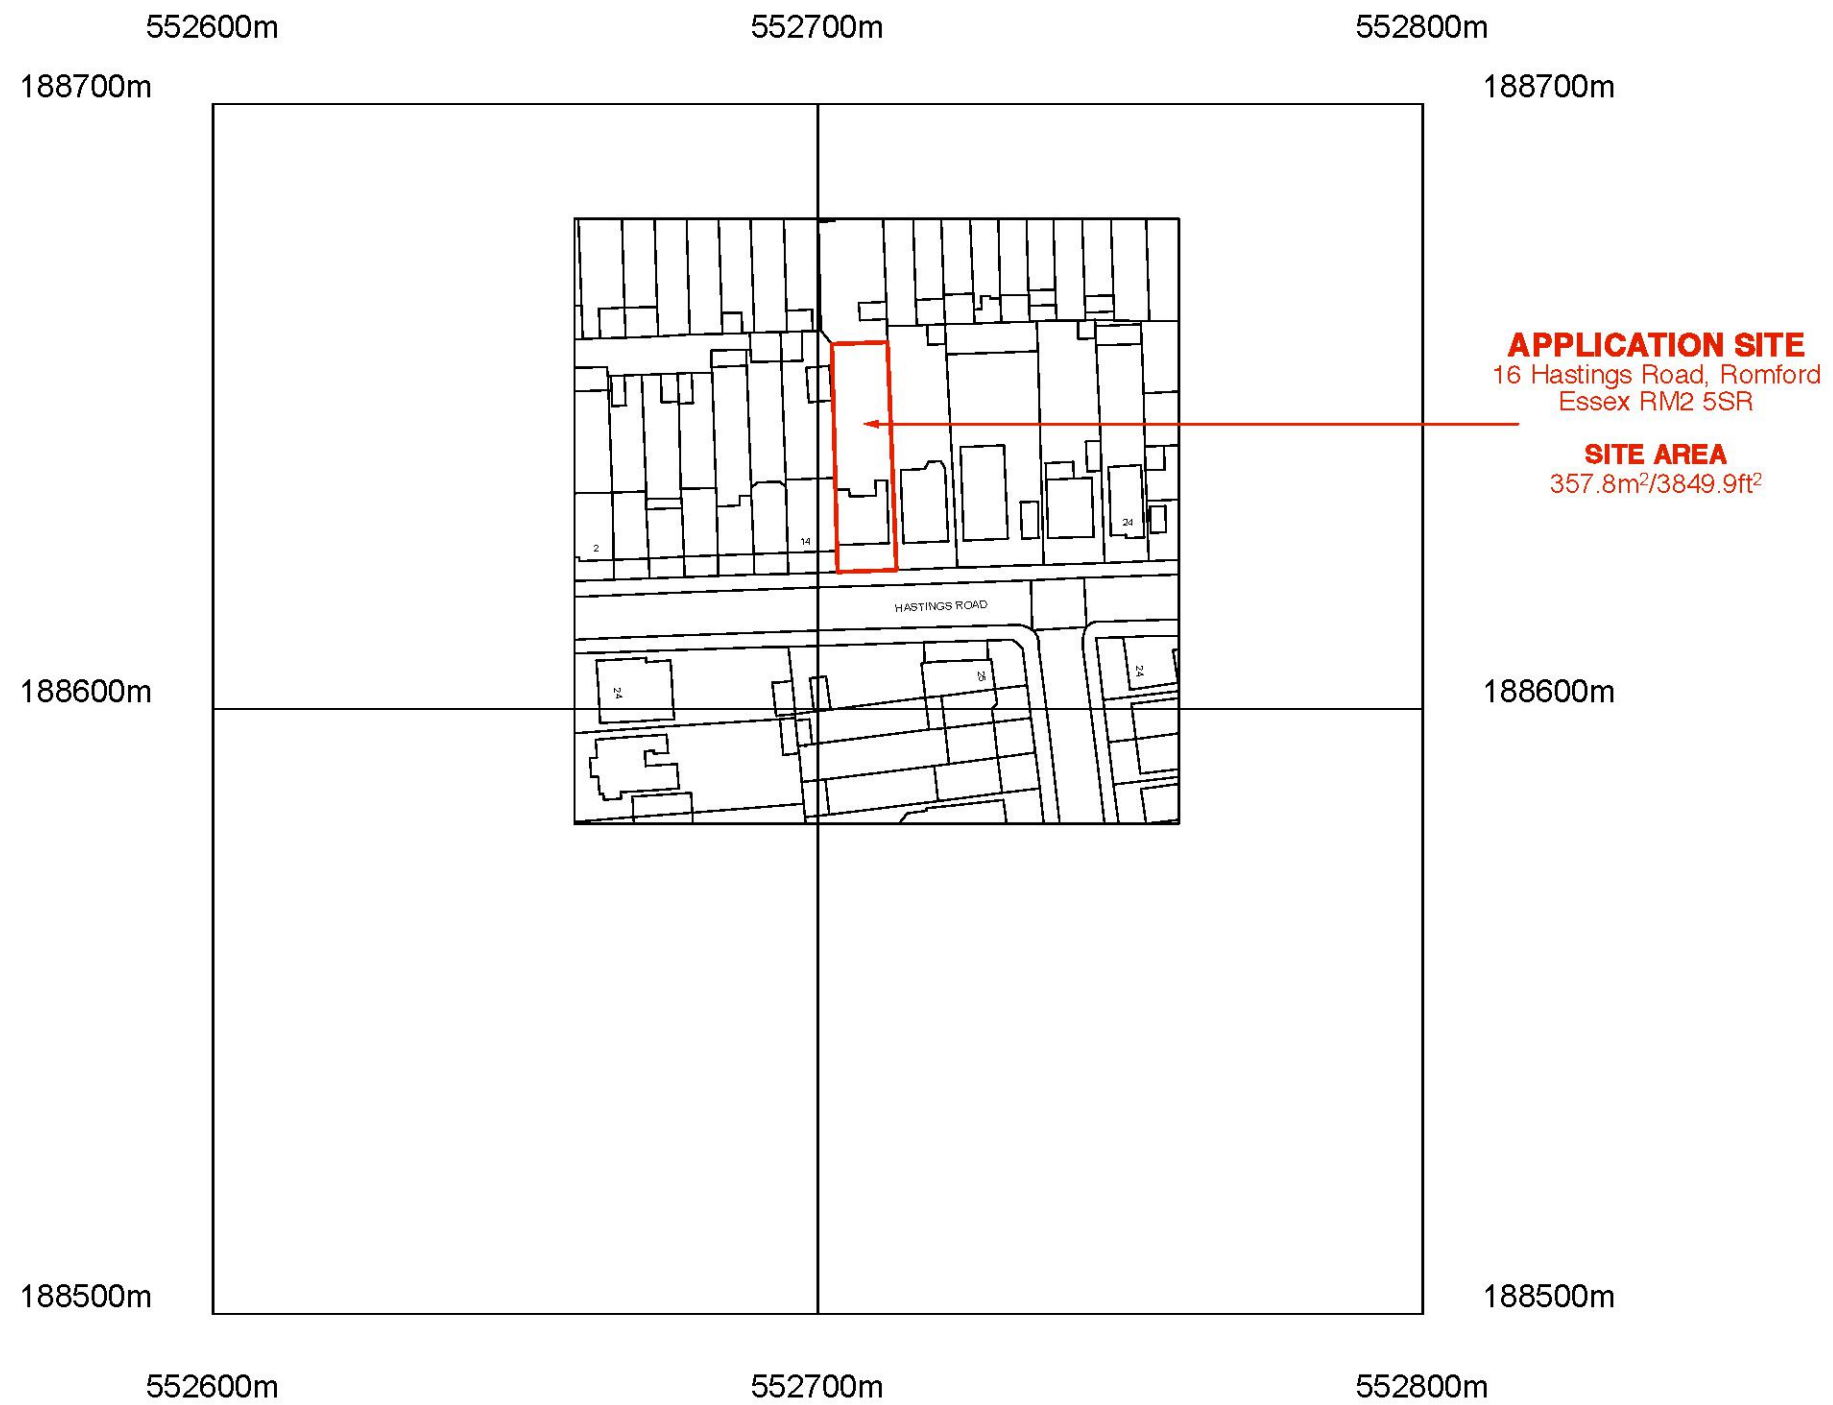

©Crown Copyright and database rights 2020 OS Licence no. 100059809

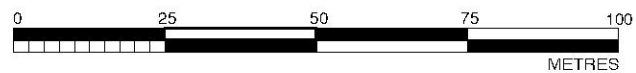

SITE LOCATION PLAN
SCALE 1:1250 @A3 ☐ EXISTING

 50 Queens Road, Buckhurst Hill, Essex, IG9 5BY 0208 498 0228 info@nicantony.com www.nicantony.com	
Project: Proposed Single Storey Rear Extension	
Title: Site Location Plan	
Site: 16 Hastings Road, Romford RM2 5SR	
Date: 16/03/21	Scale: 1:1250 @A3
Drawing Number: 2020.075.PA 01	Revision Number: