
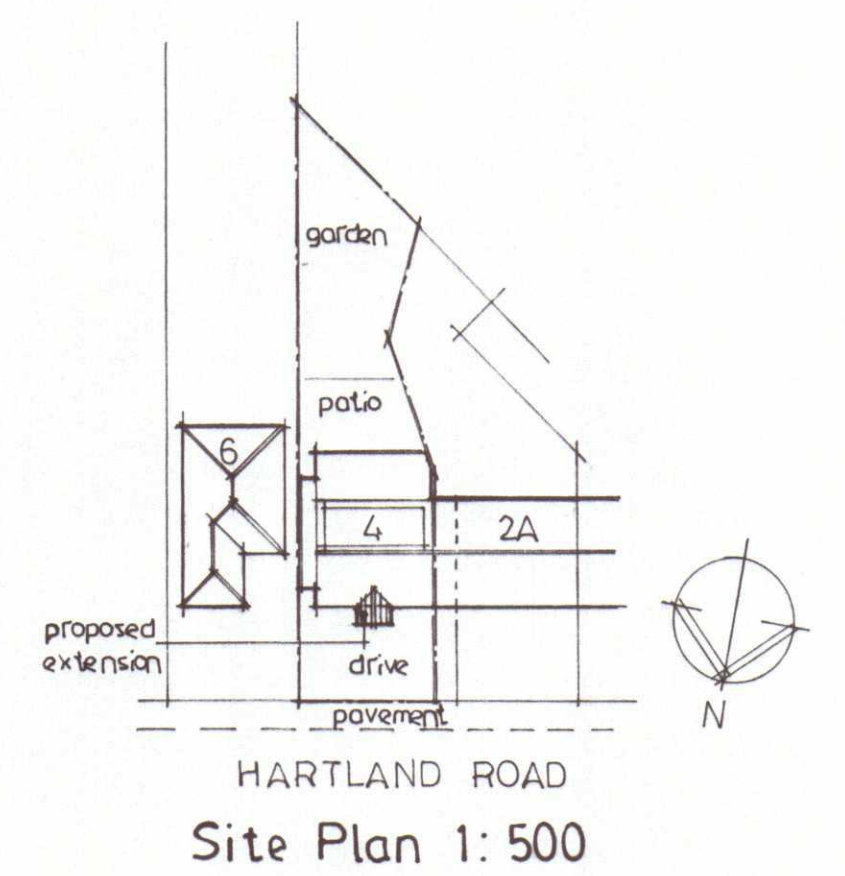
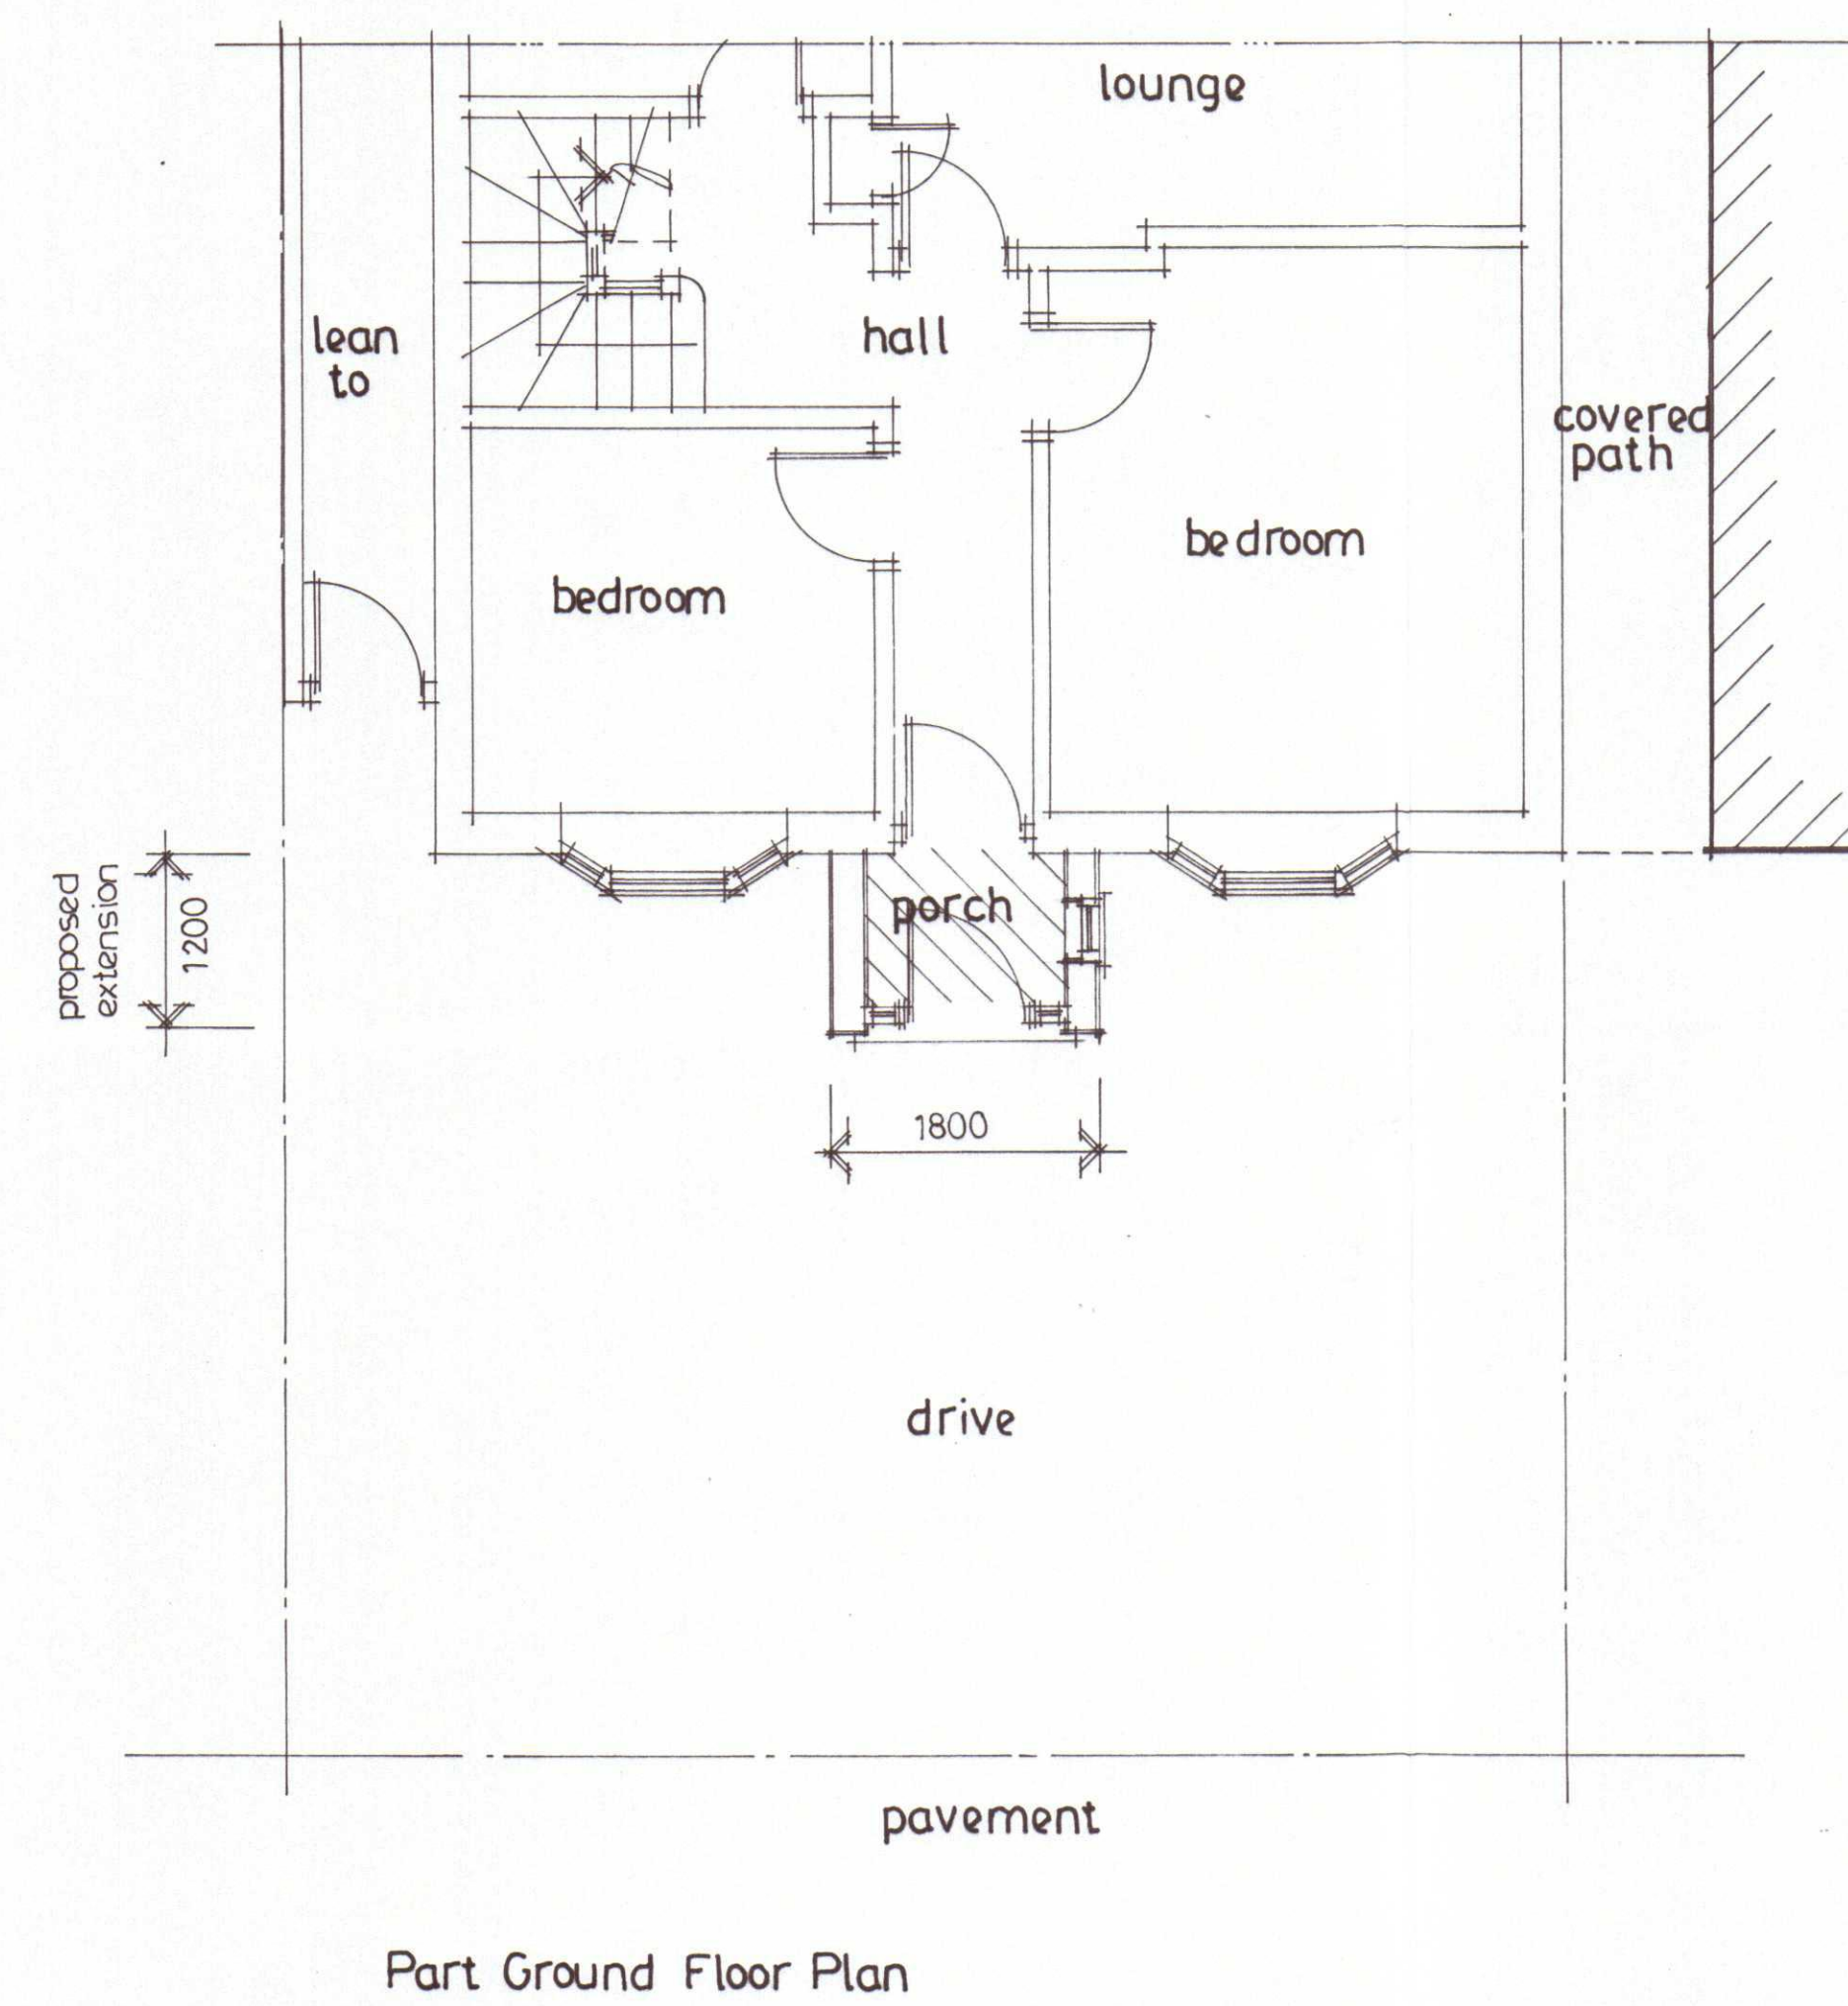


EXISTING

PROPOSED

scale 0 1 2 3m

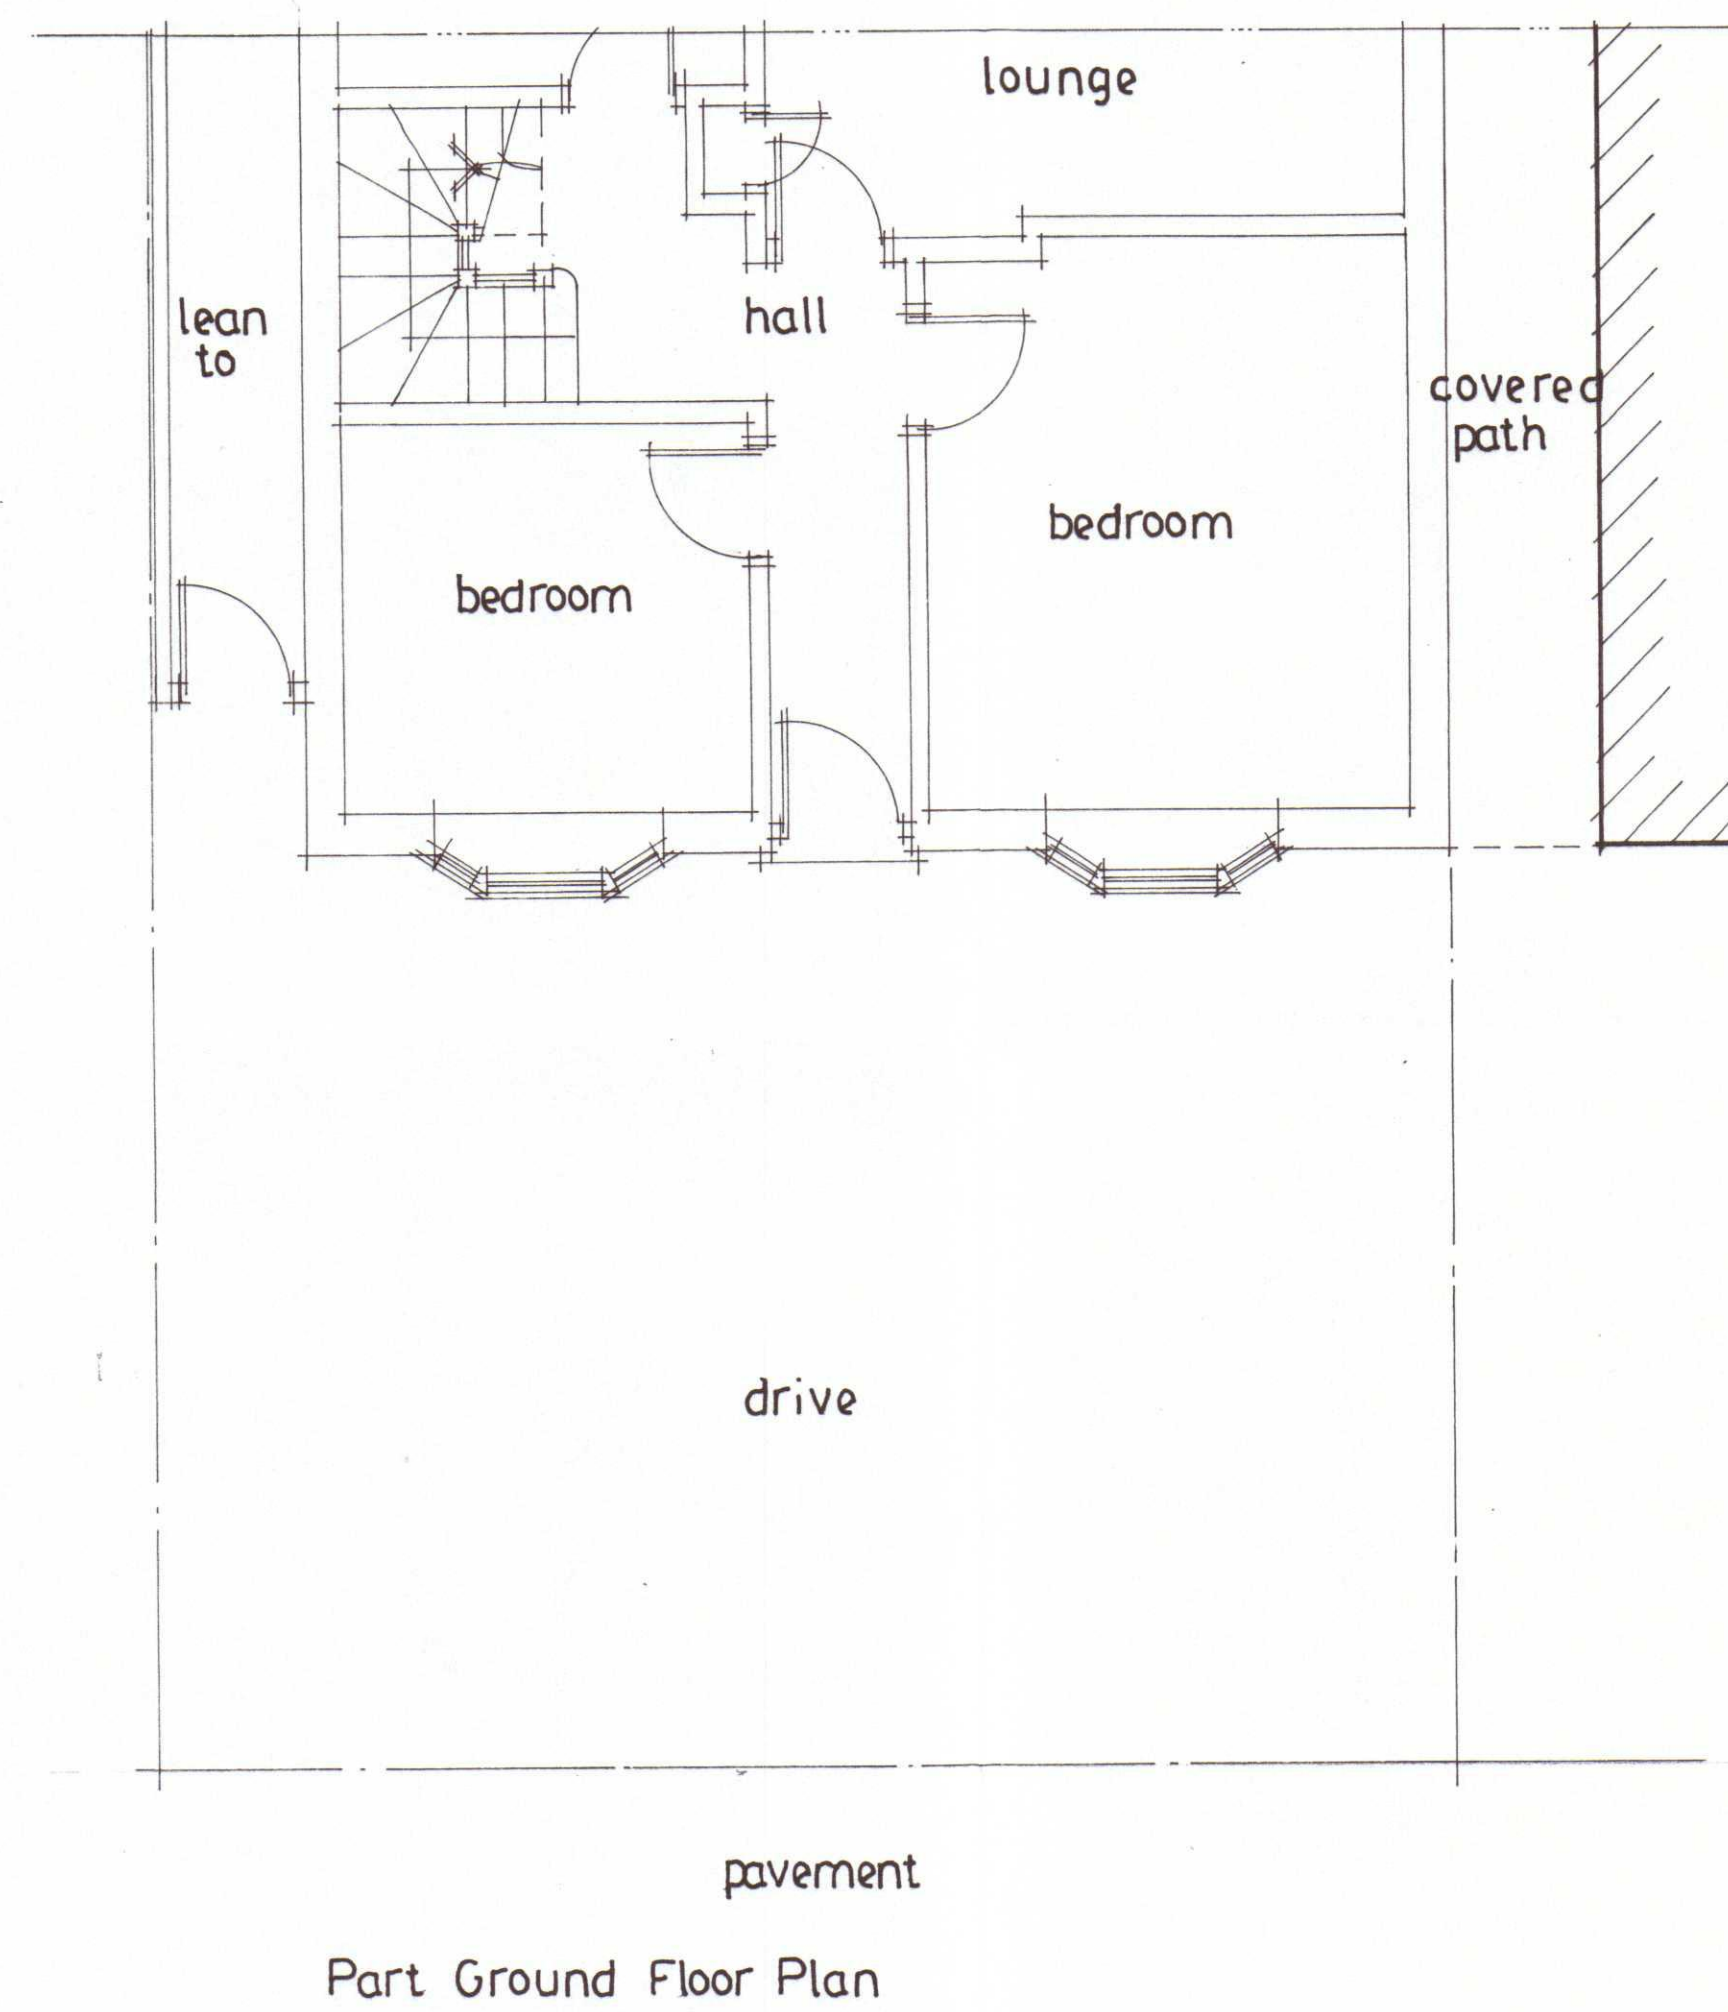

GRAHAM STUBBLES Architectural Services	
01708 227135	
project: 4. HARTLAND ROAD HORNCHURCH · ESSEX ·	
PROPOSED SINGLE STOREY FRONT PORCH EXTENSION ·	
MR & MRS ROUSE ·	
date MARCH 21	
scale 1:50	drg.no 1910-03