




APPLICATION SITE
42 King Edward Avenue, Rainham
Essex RM13 9RJ

SITE AREA
562.8m²/6055.7ft²

©Crown Copyright and database rights 2021 OS Licence no. 100059809

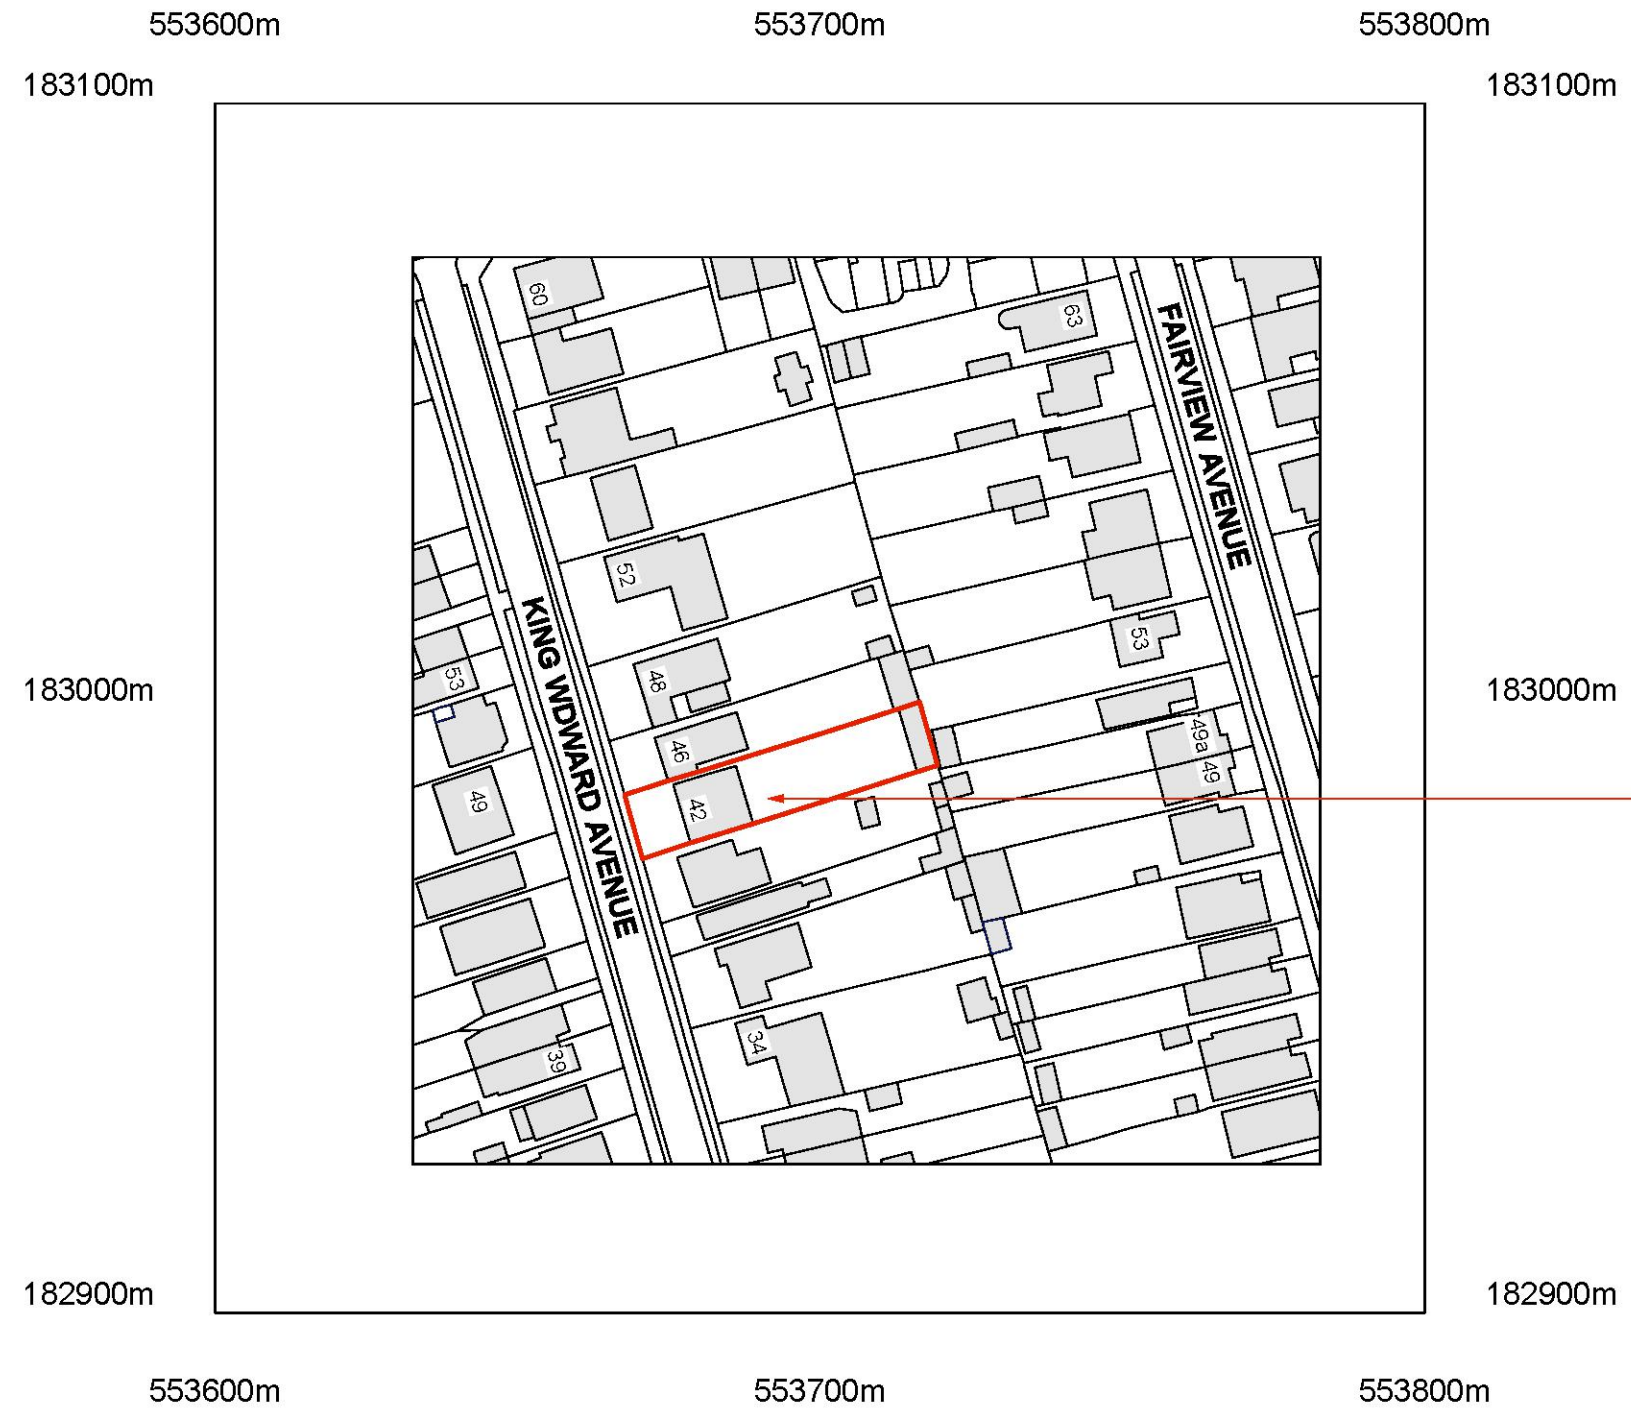

SITE LOCATION PLAN
SCALE 1:1250 @A3 ☐ EXISTING

 50 Queens Road, Buckhurst Hill, Essex, IG9 5BY 0208 498 0228 info@nicantony.com www.nicantony.com	
Project: Proposed extension of existing garden room	
Title: Site Location Plan	
Site: 42 King Edward Avenue, Rainham Essex RM13 9RJ	
Date: 27/05/21	Scale: 1:1250 @A3
Drawing Number: 2021.044 GDNPA 01	Revision Number: