




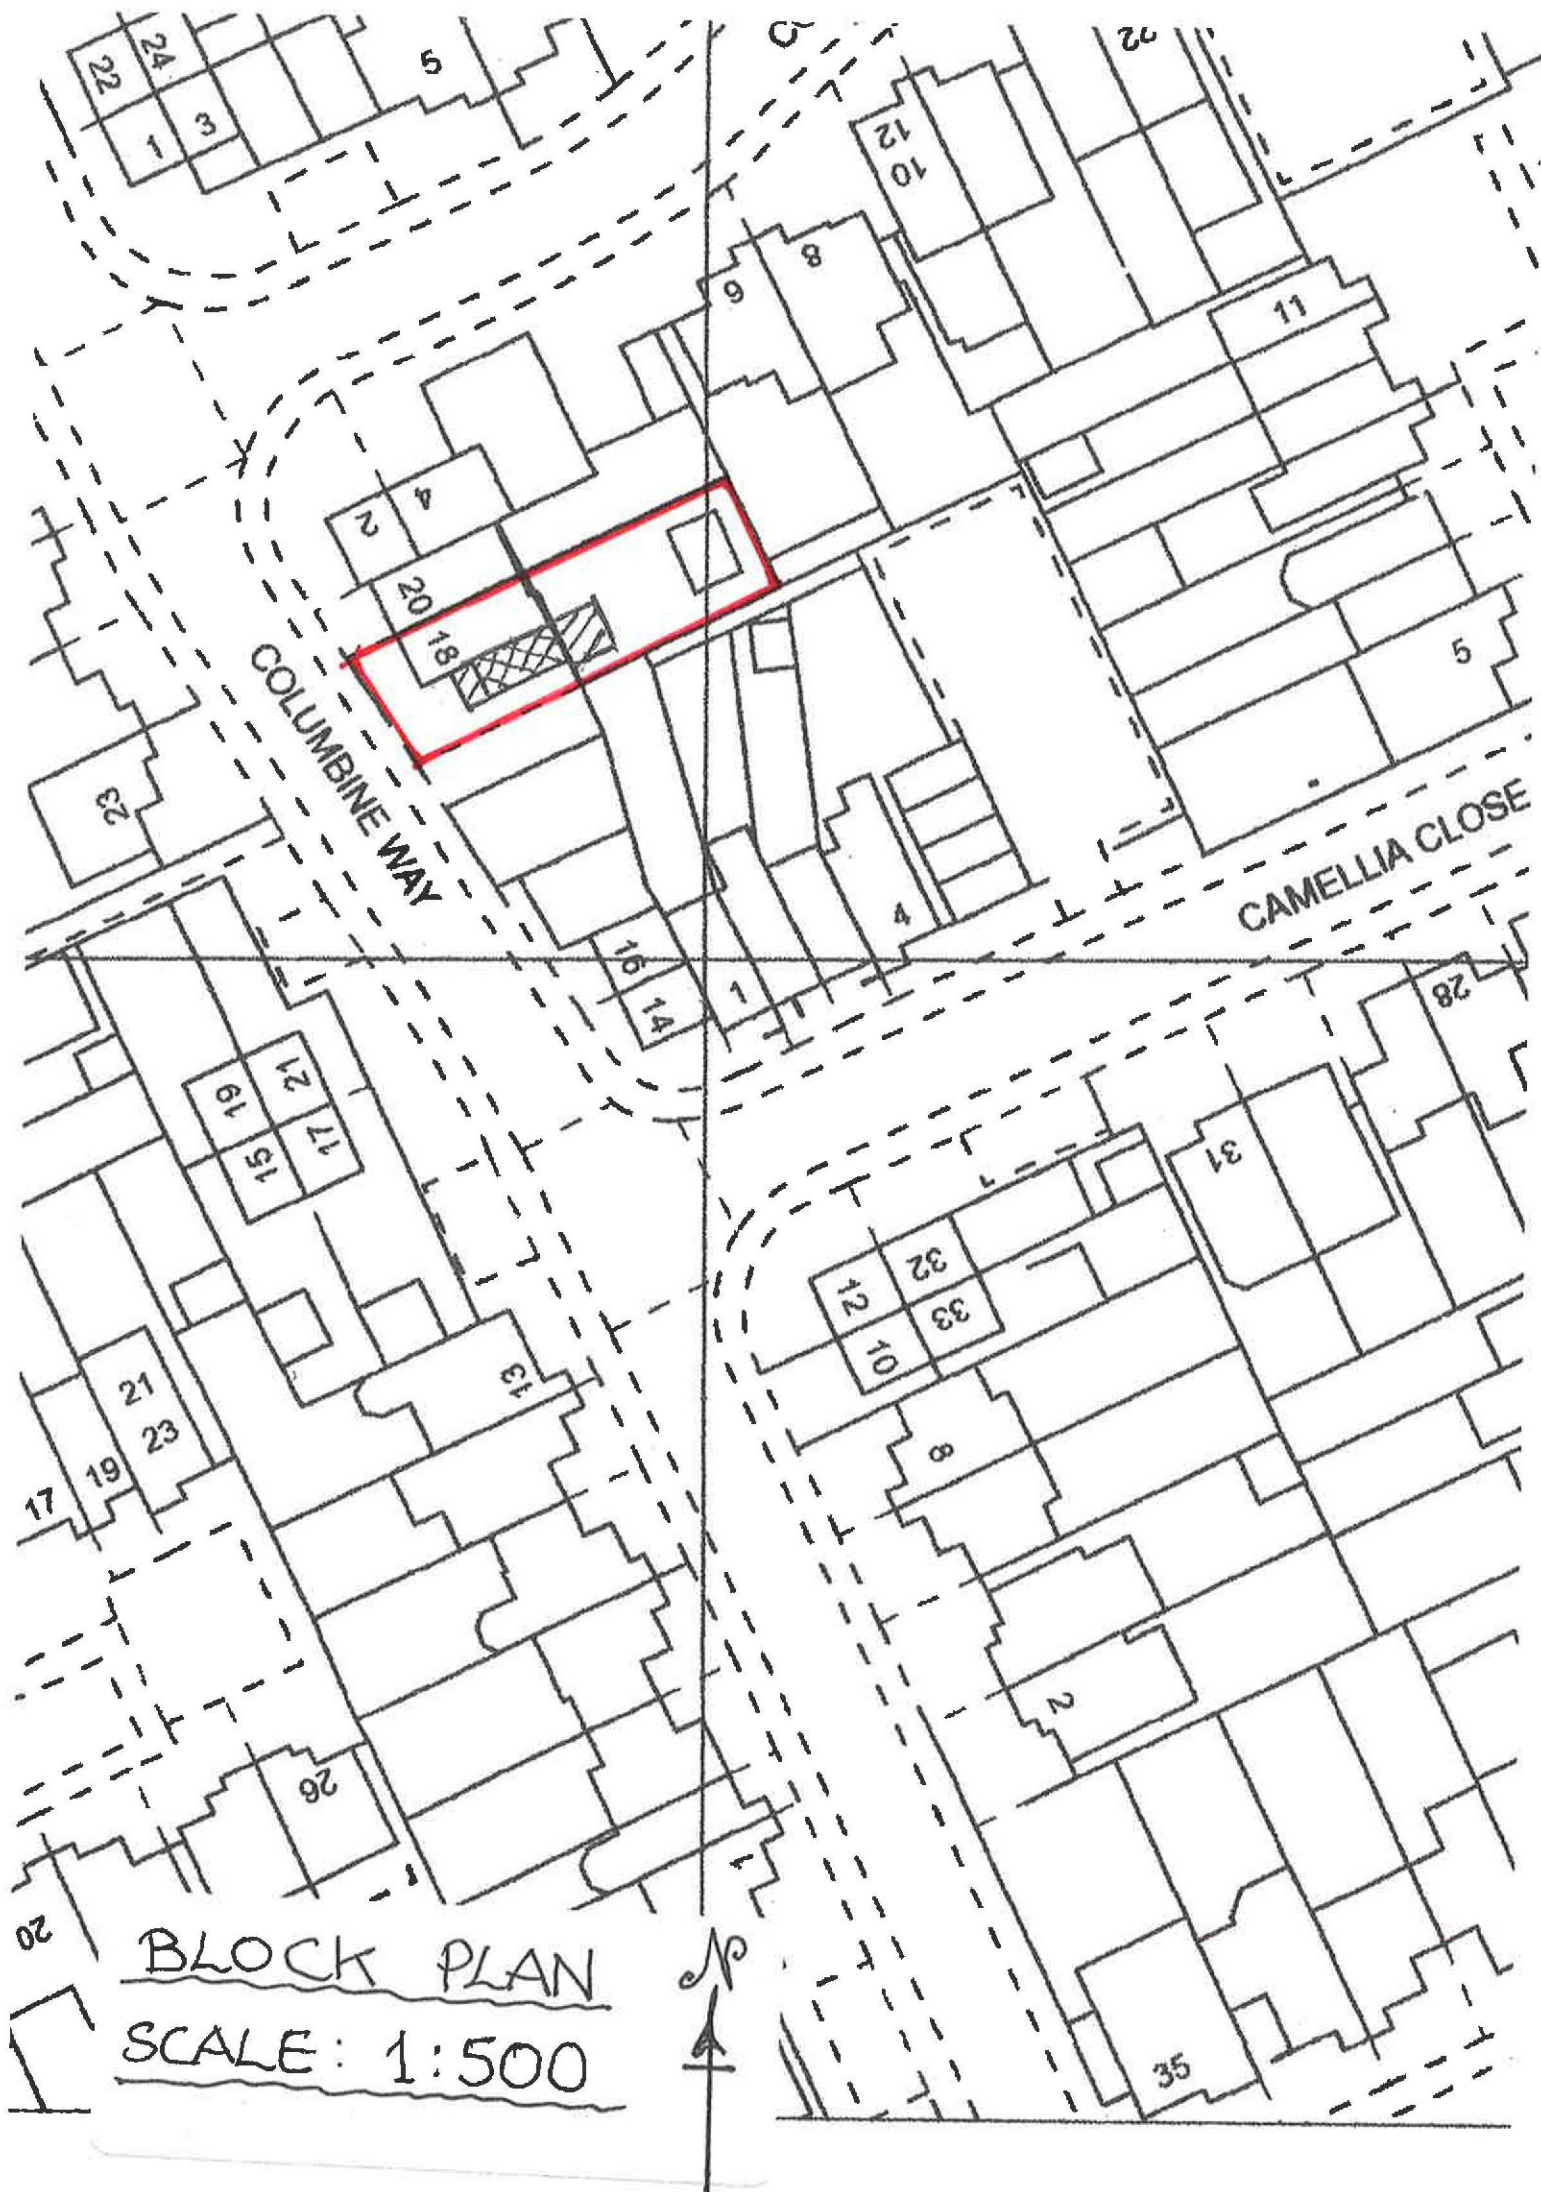

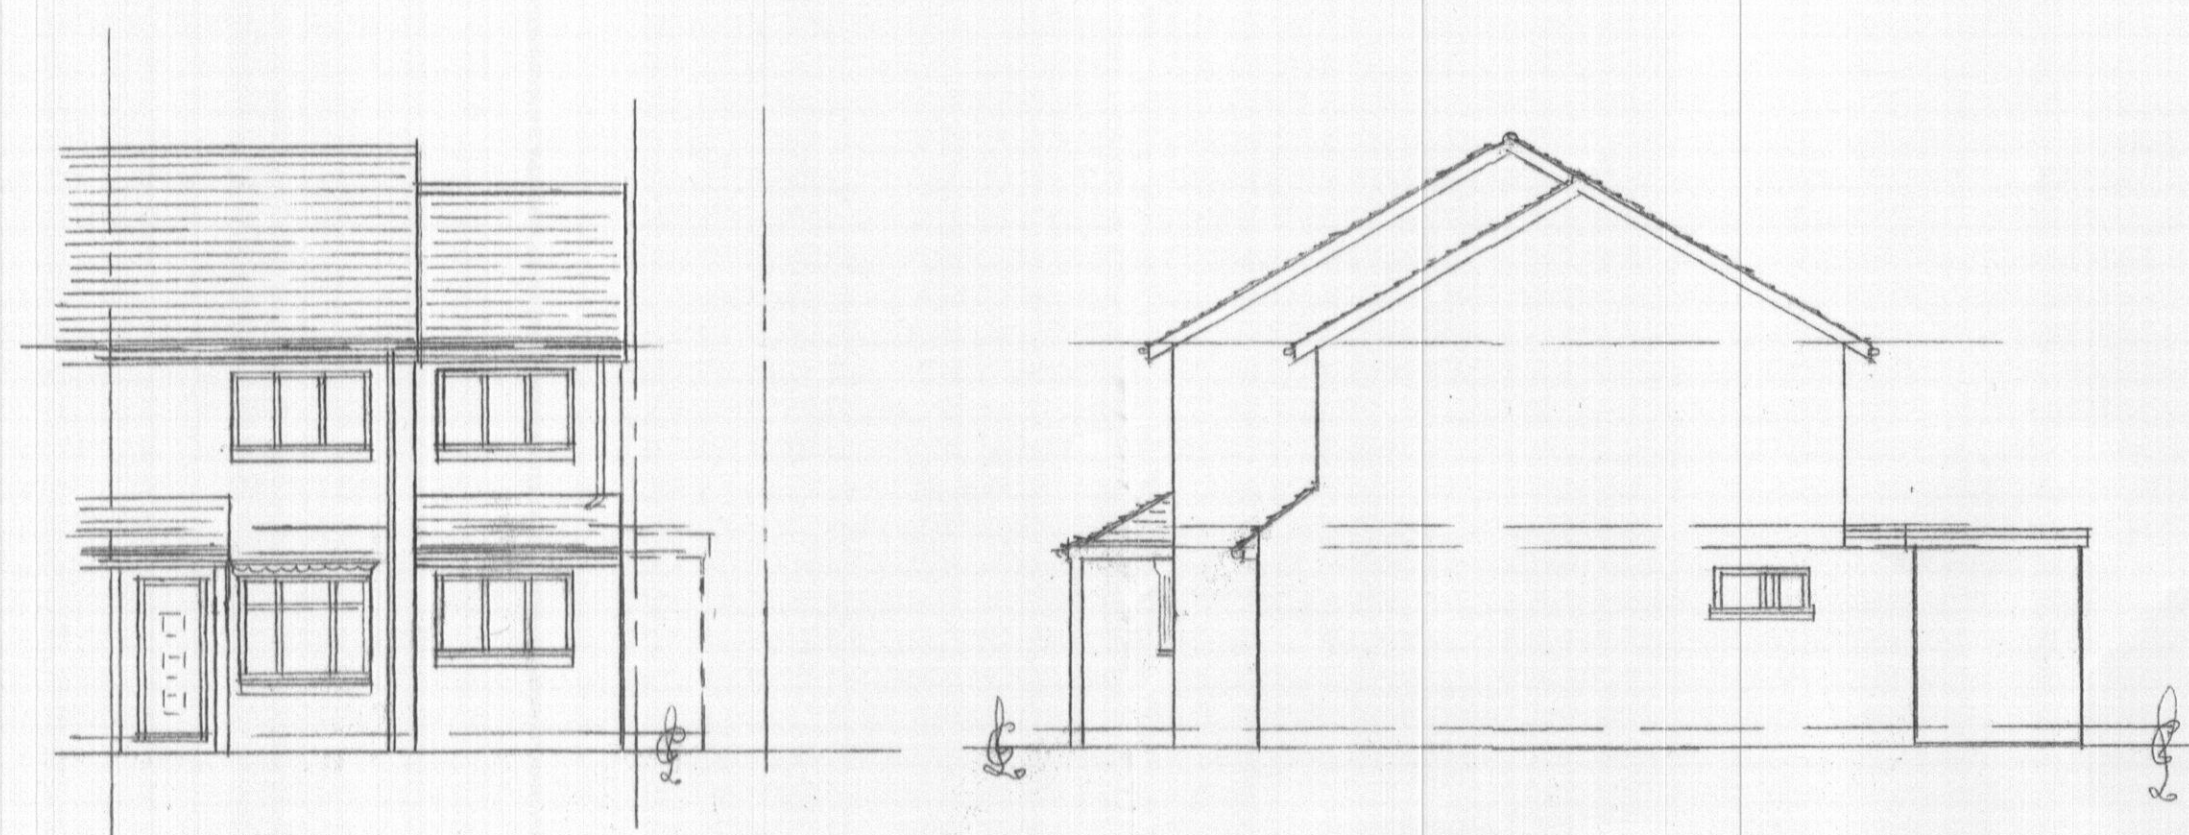


FRONT ELEVATION

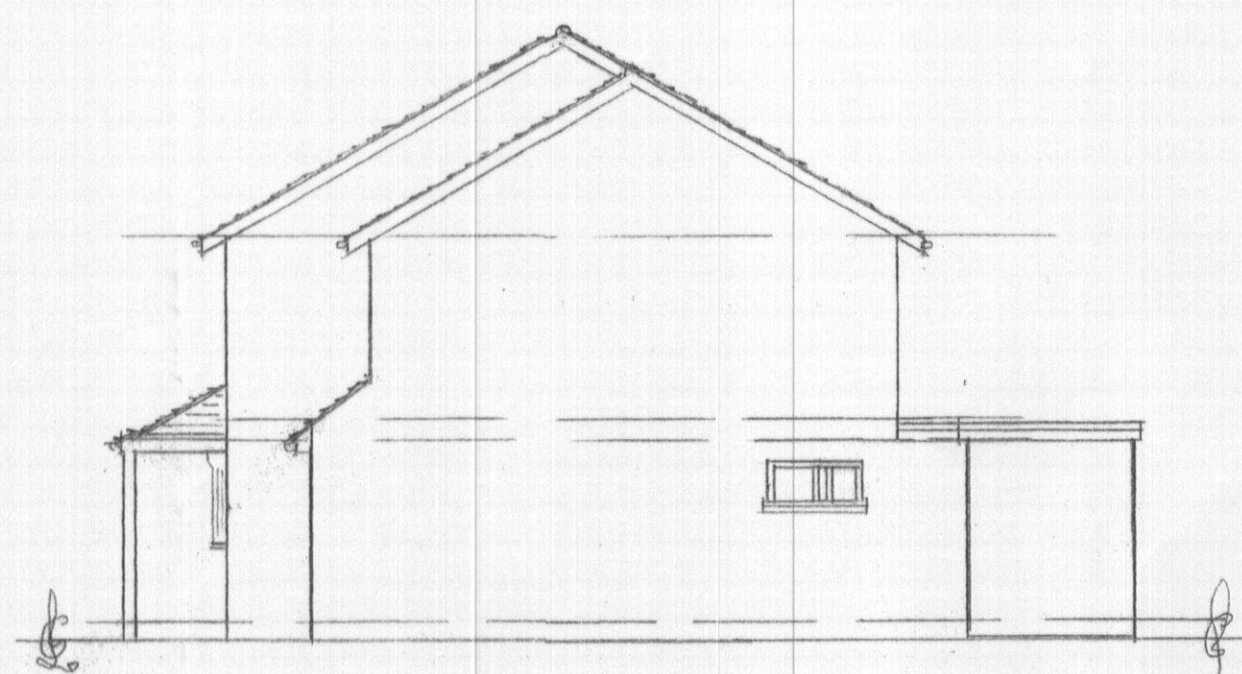


SIDE ELEVATION




REAR ELEVATION

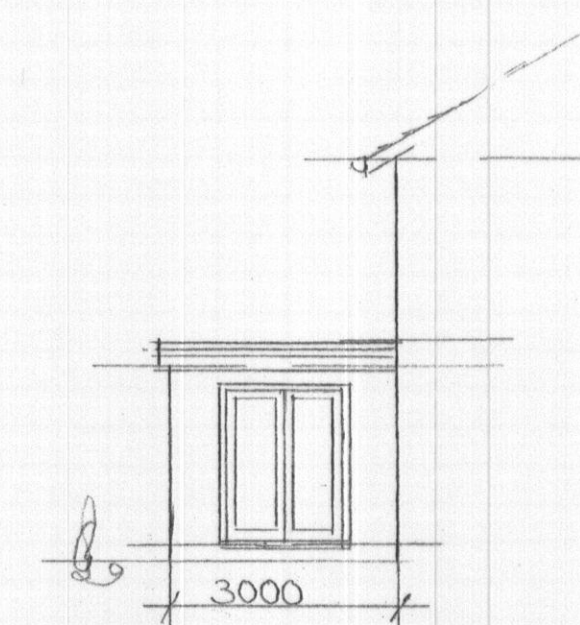


SIDE ELEVATION

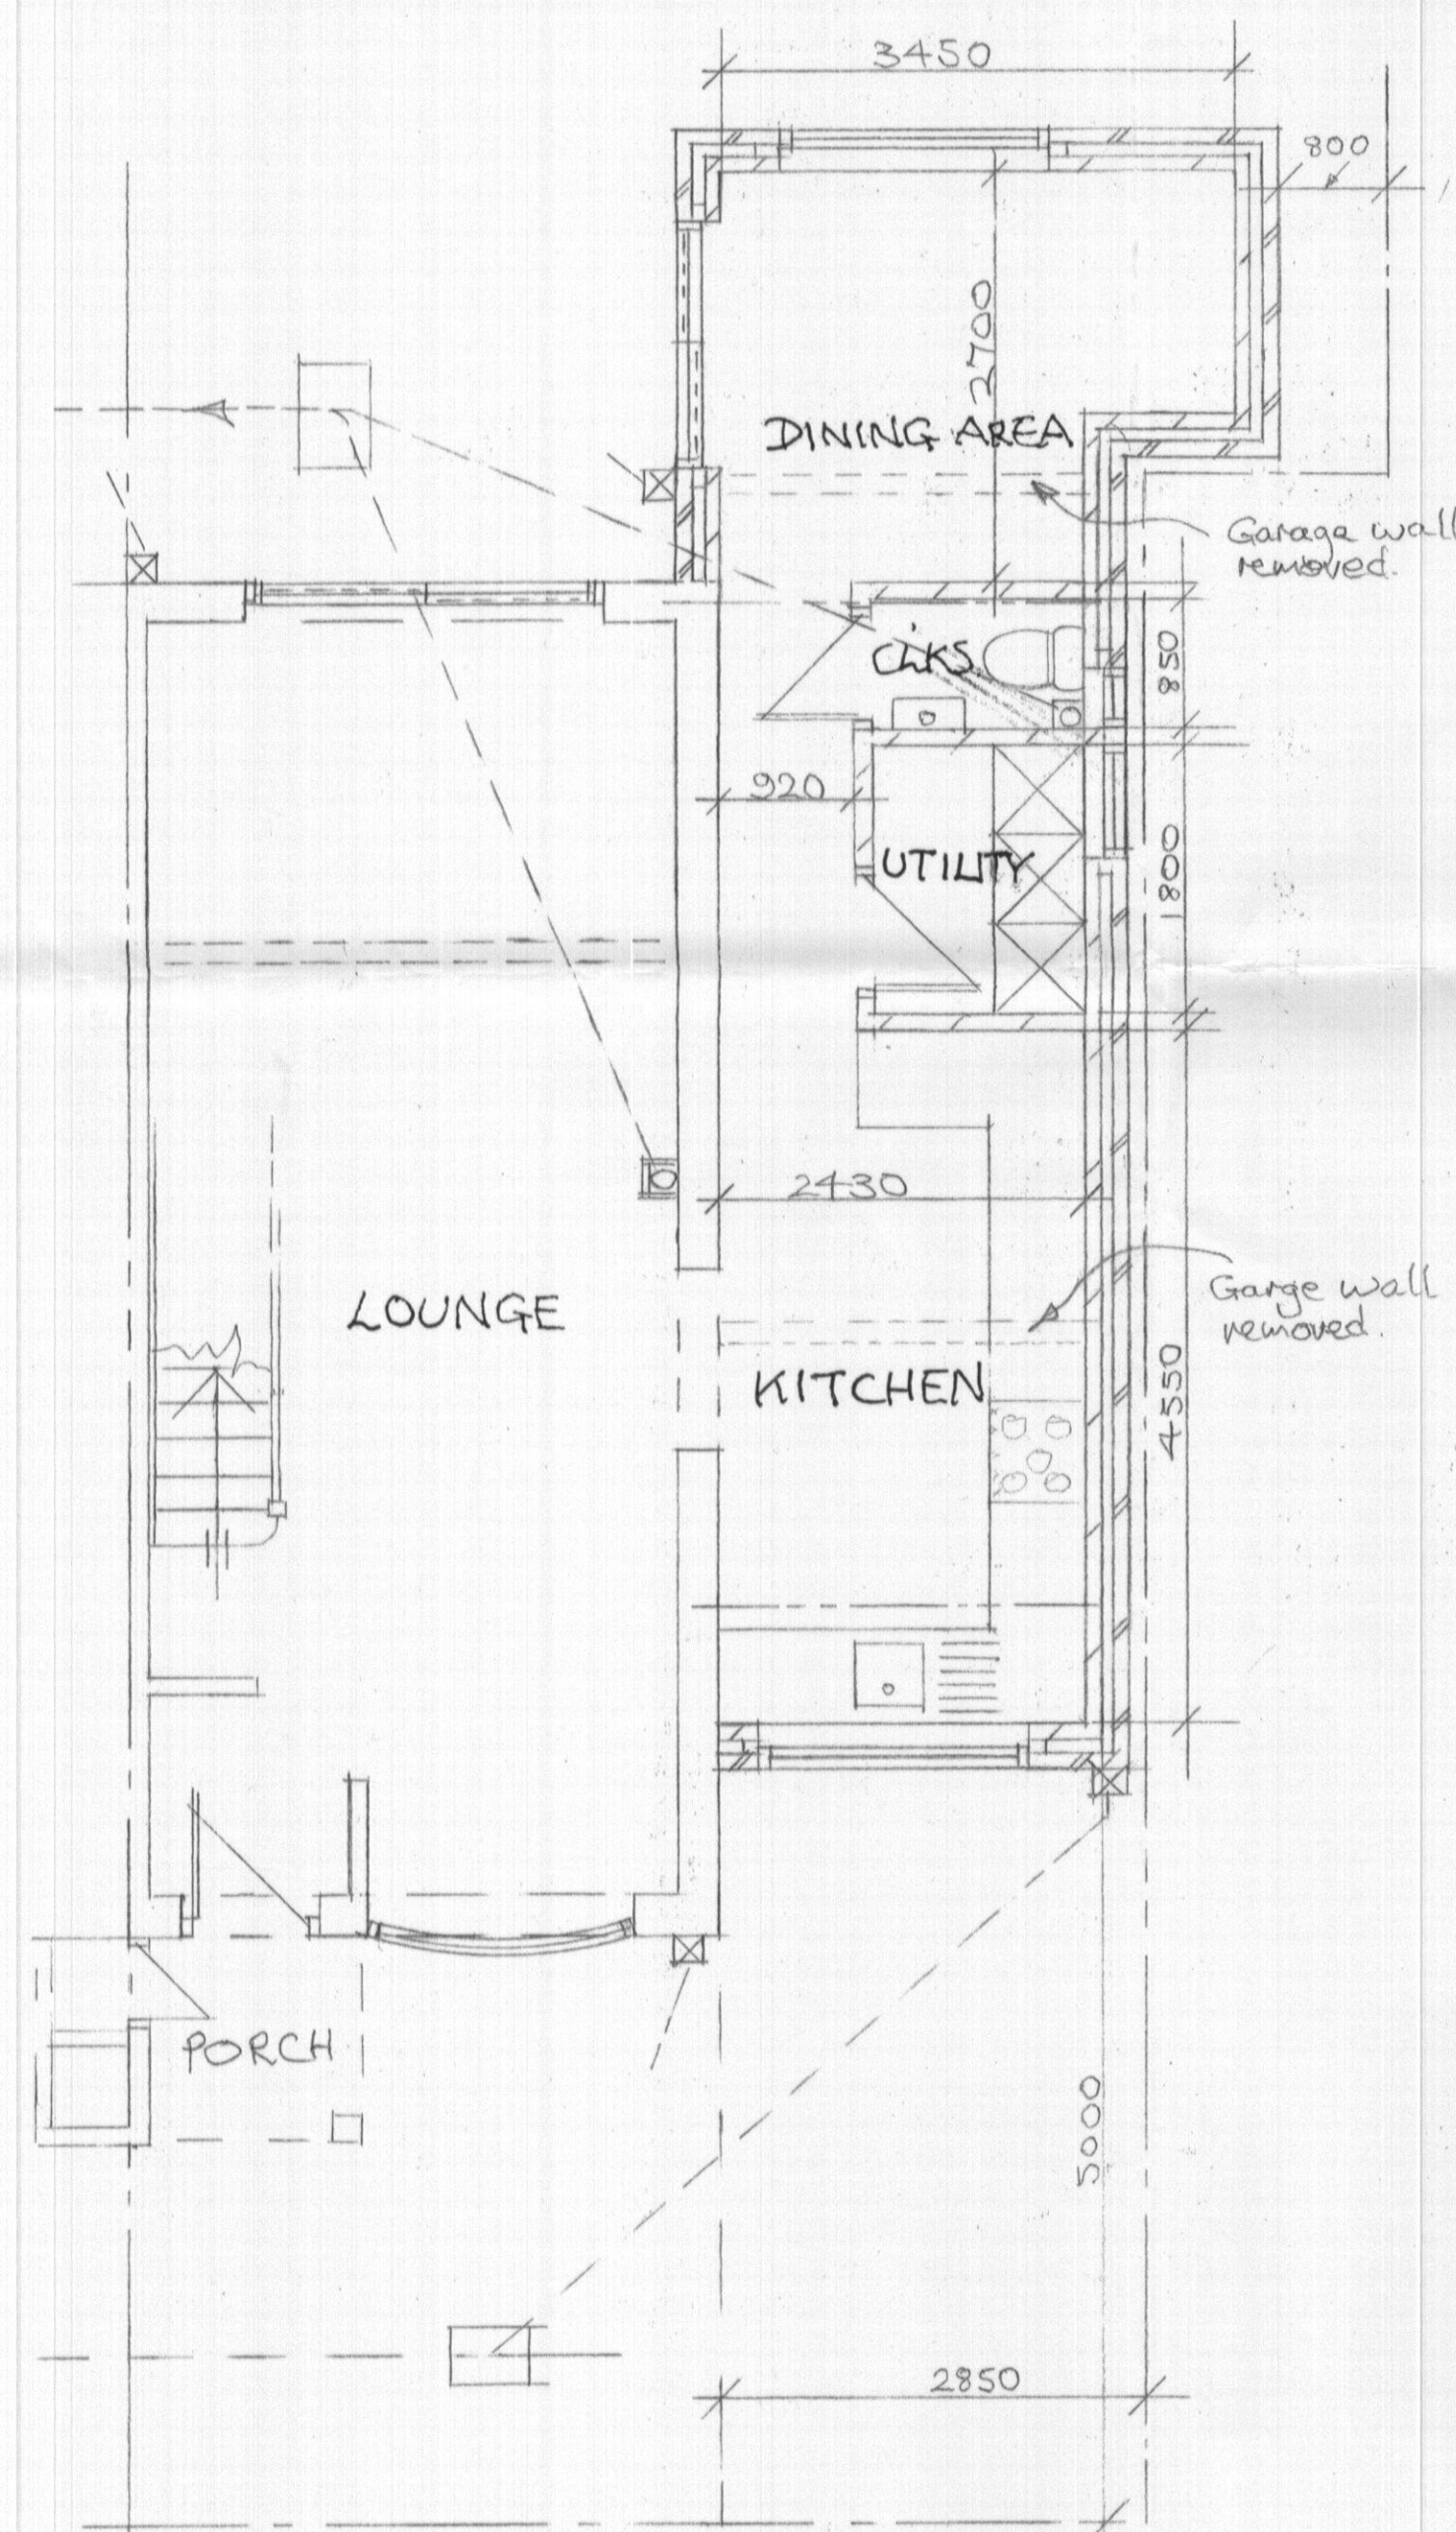

PROPOSED GROUND FLOOR

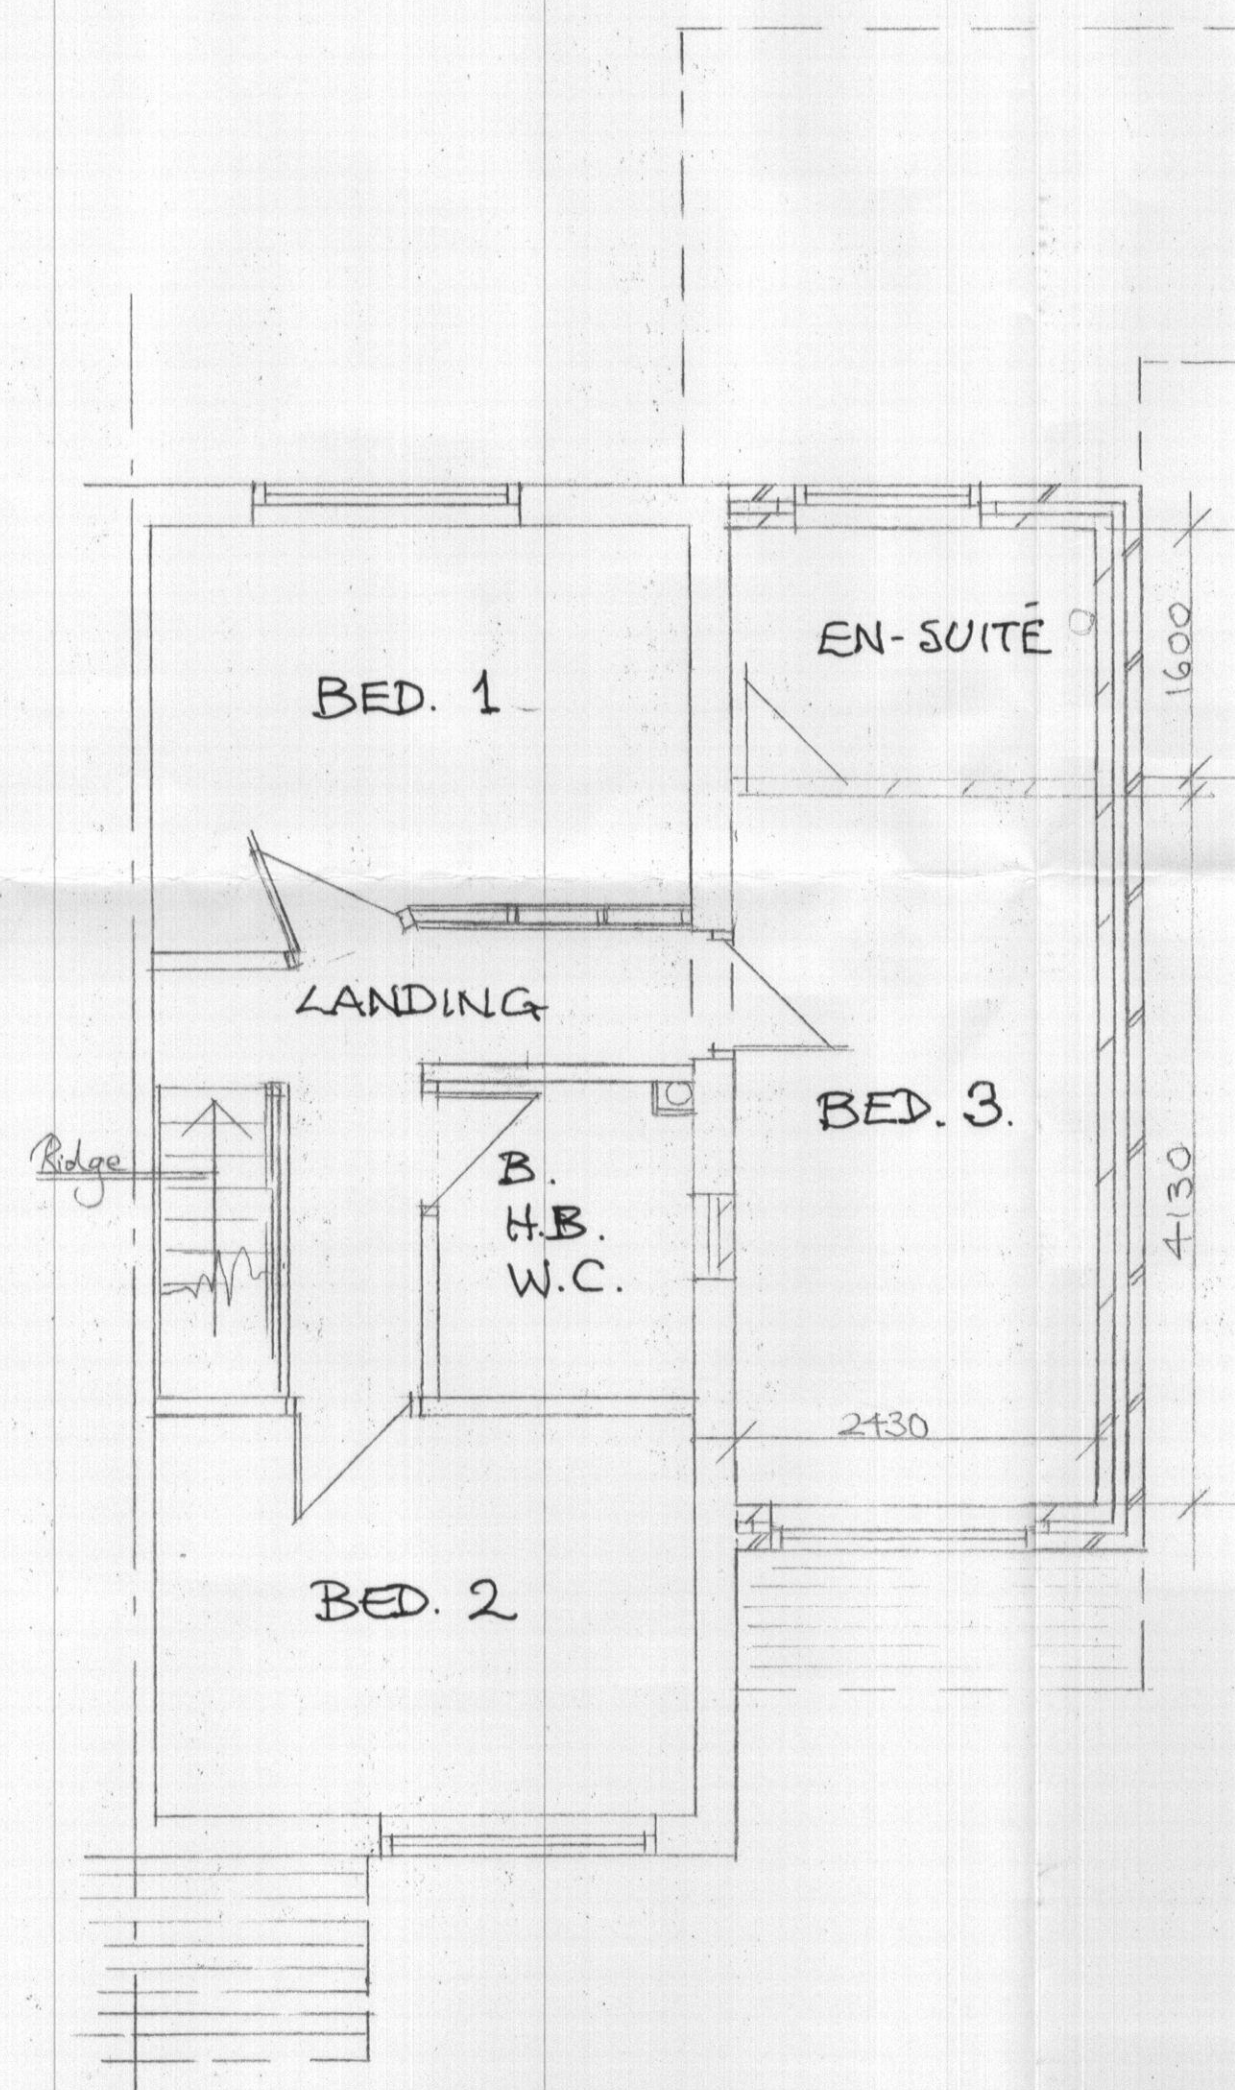

PROPOSED FIRST FLOOR

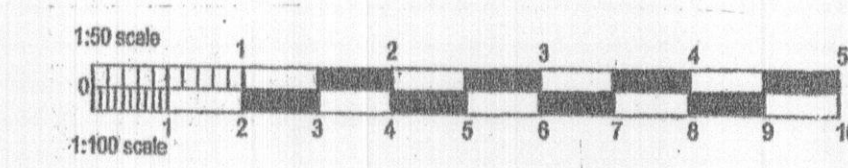

Client
Ms. S. COLLINS,
18 COLUMBINE WAY,
HAROLD WOOD,
ROMFORD, ESSEX. RM3 0XN.

DETAIL

SINGLE + TWO STOREY
SIDE/REAR EXTENSION.

COLIN SOUTHGATE,
31 HAZELWOOD,
LOUGHTON,
ESSEX. IG10 4ET.
TEL: 020-8508-1095.


Scale
1 : 50
1 : 100

C.4. A.

April 2021
Revisions




FRONT ELEVATION

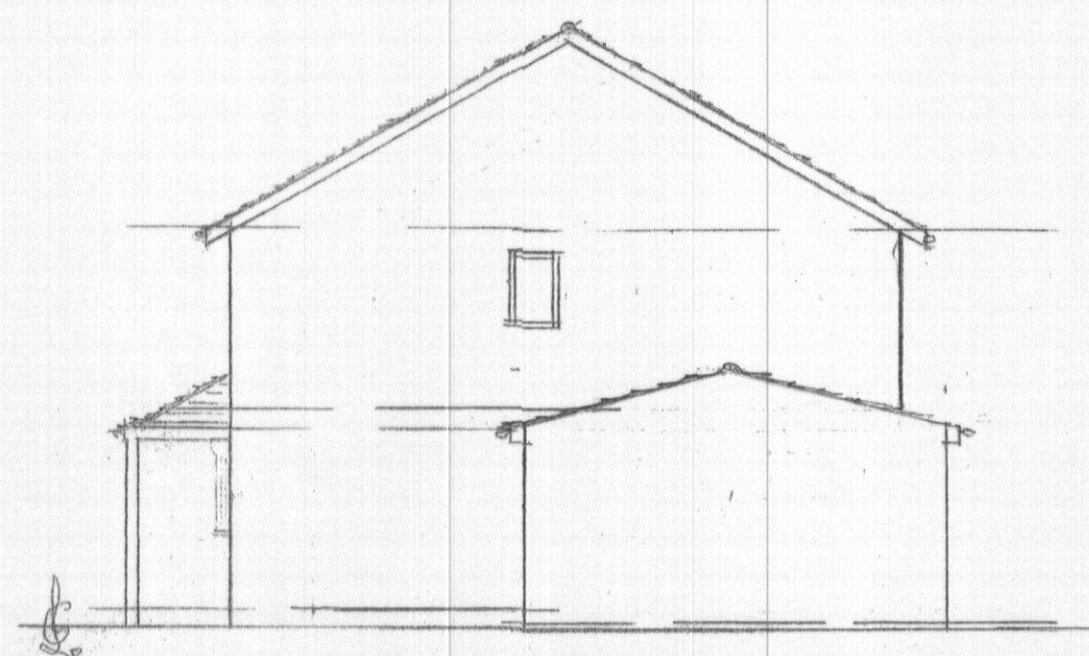


SIDE ELEVATION




REAR ELEVATION

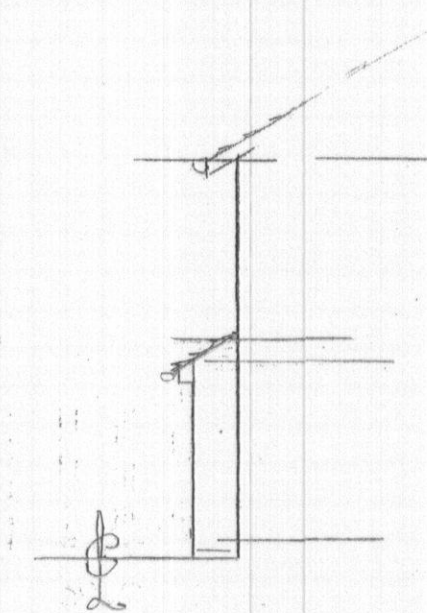


SIDE ELEVATION

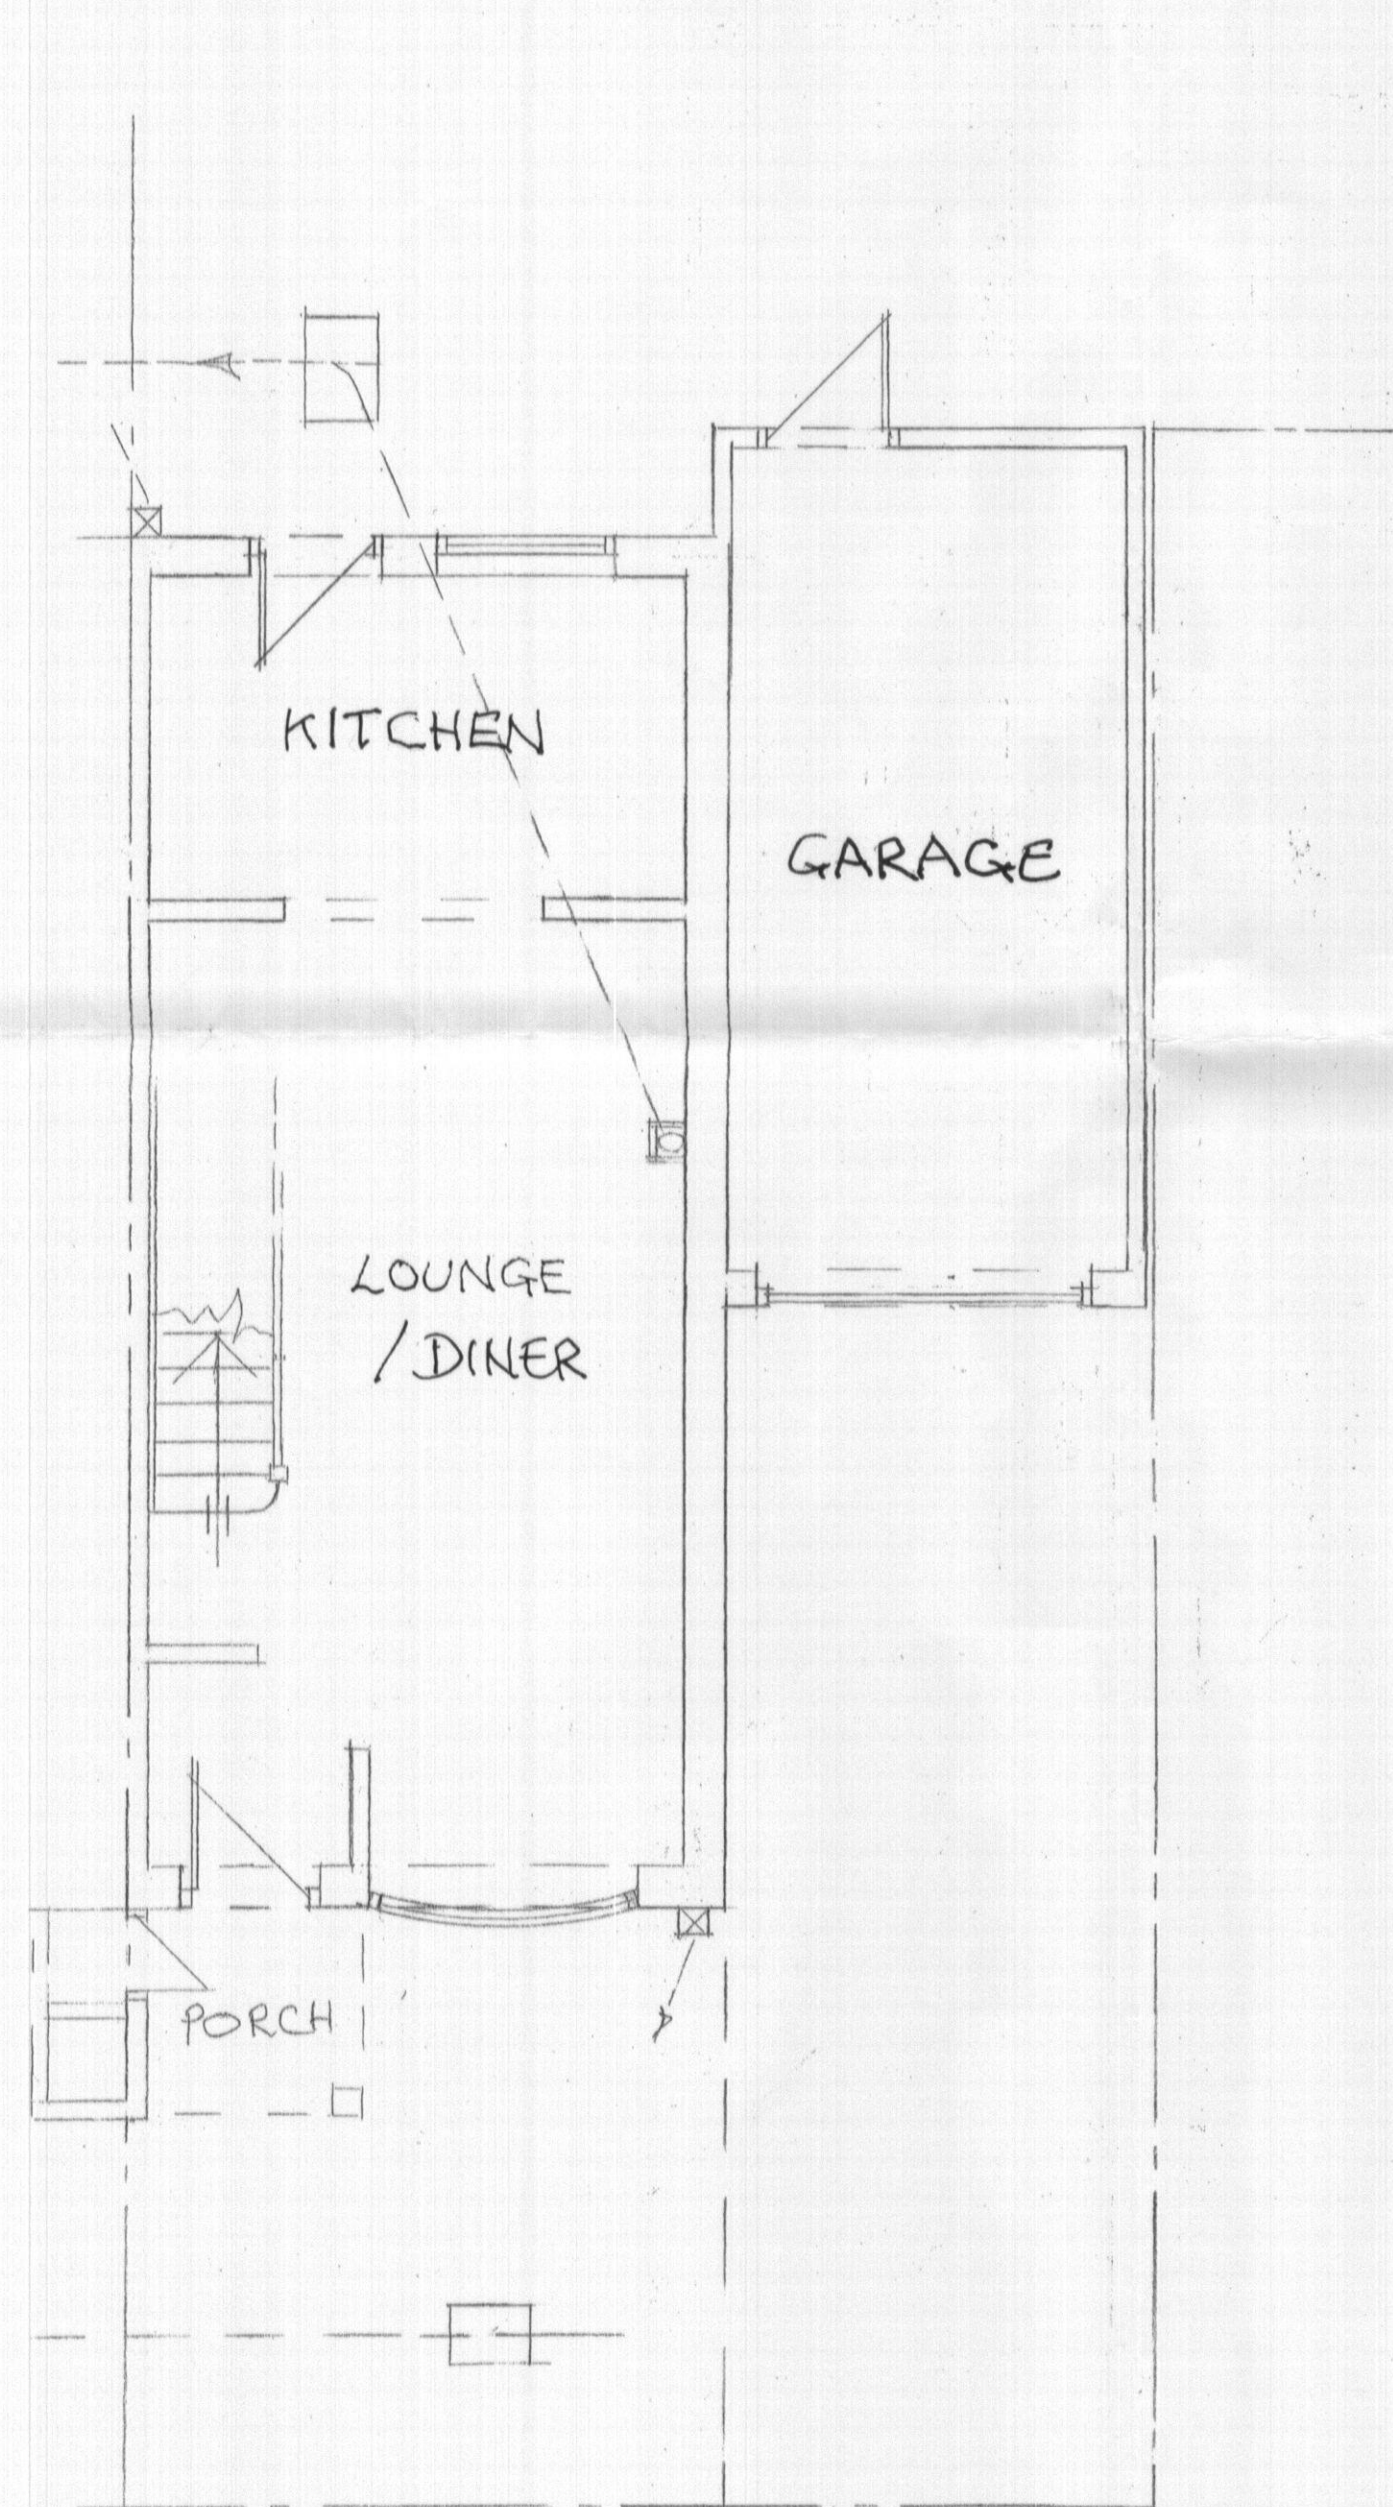

GROUND FLOOR

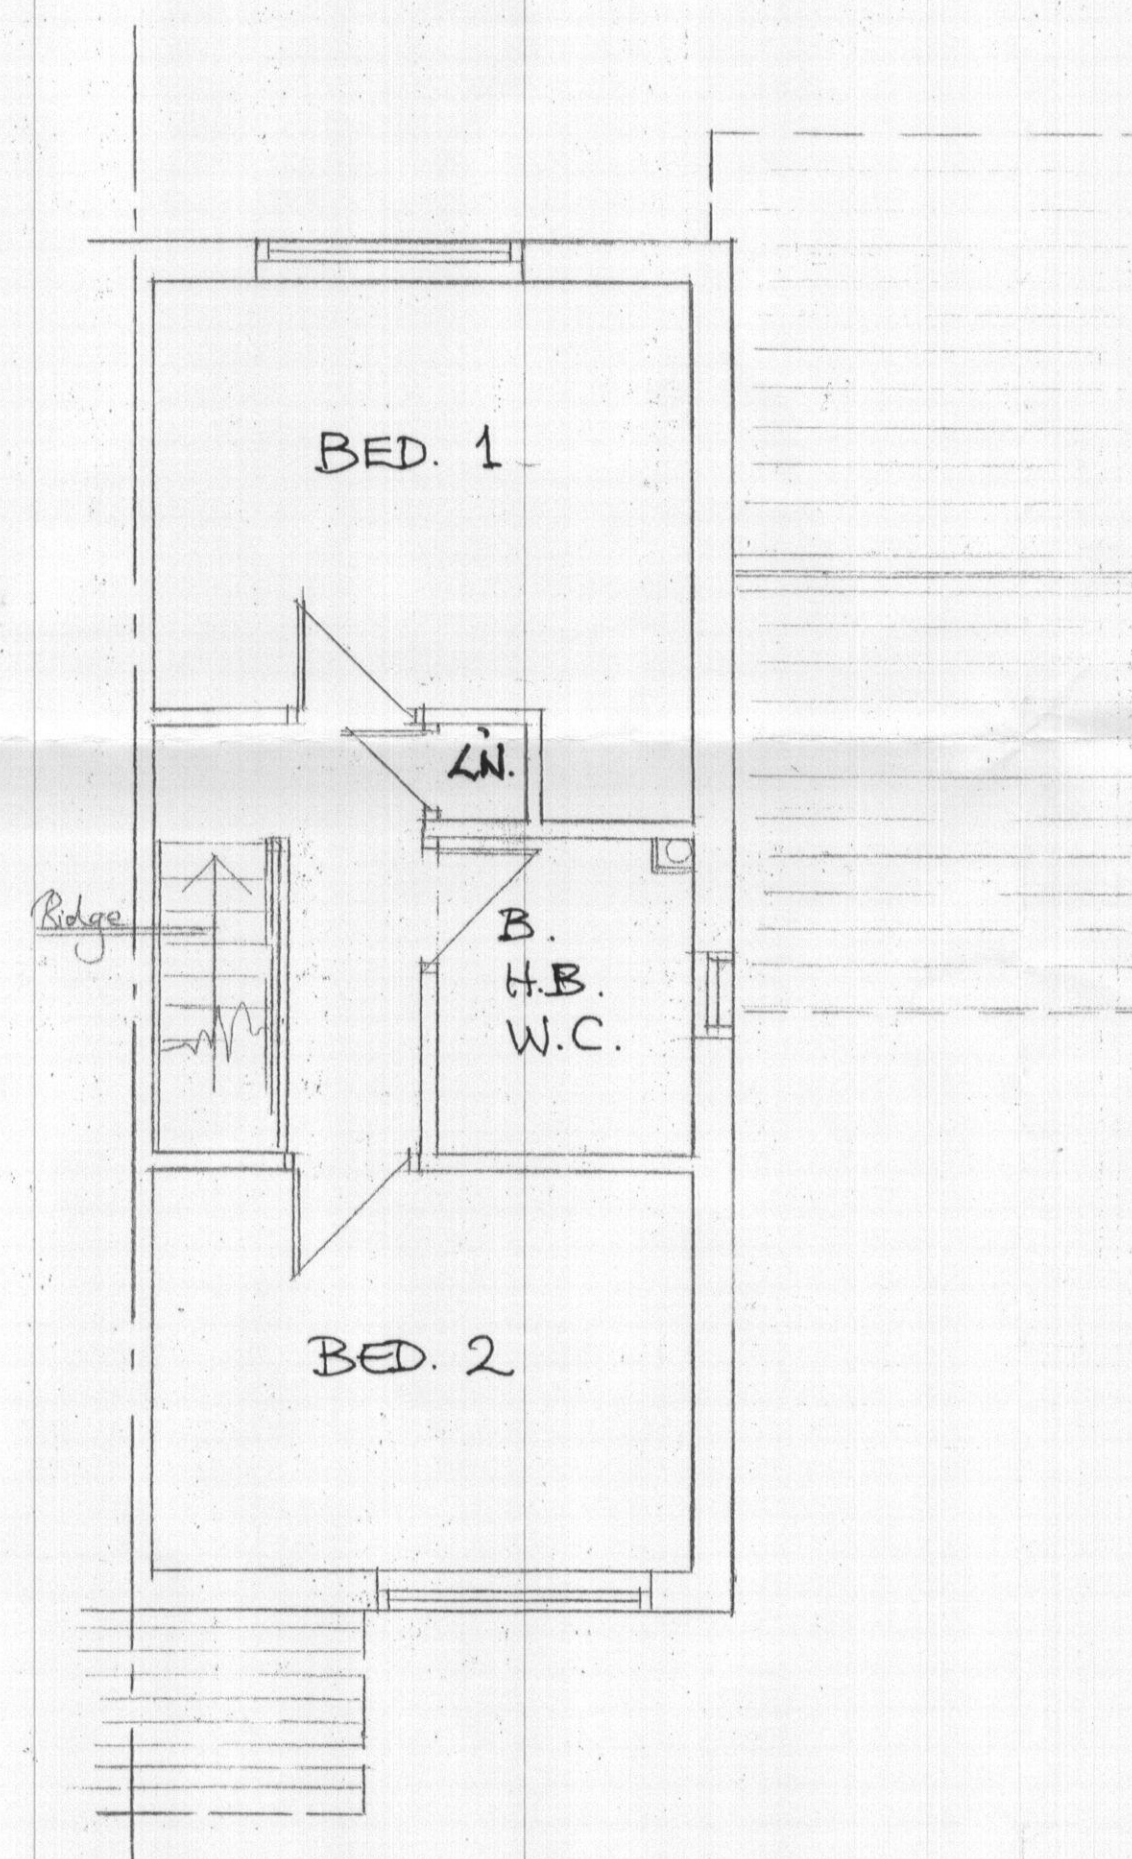

FIRST FLOOR

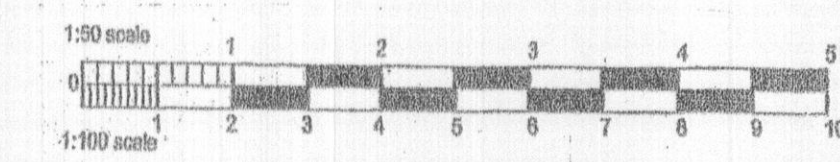

SCANNED

Client
Ms. S. COLLINS,
18 COLUMBINE WAY,
HAROLD WOOD,
ROMFORD, ESSEX. RM3 0XN

DETAIL

EXISTING PLANS
AND ELEVATIONS.

COLIN SOUTHGATE,
31 HAZELWOOD,
LOUGHTON,
ESSEX. IG10 4ET.
TEL: 020-8508-1095.

Scale

1 : 50

1 : 100

C.4.B.

April 2021

Revisions