


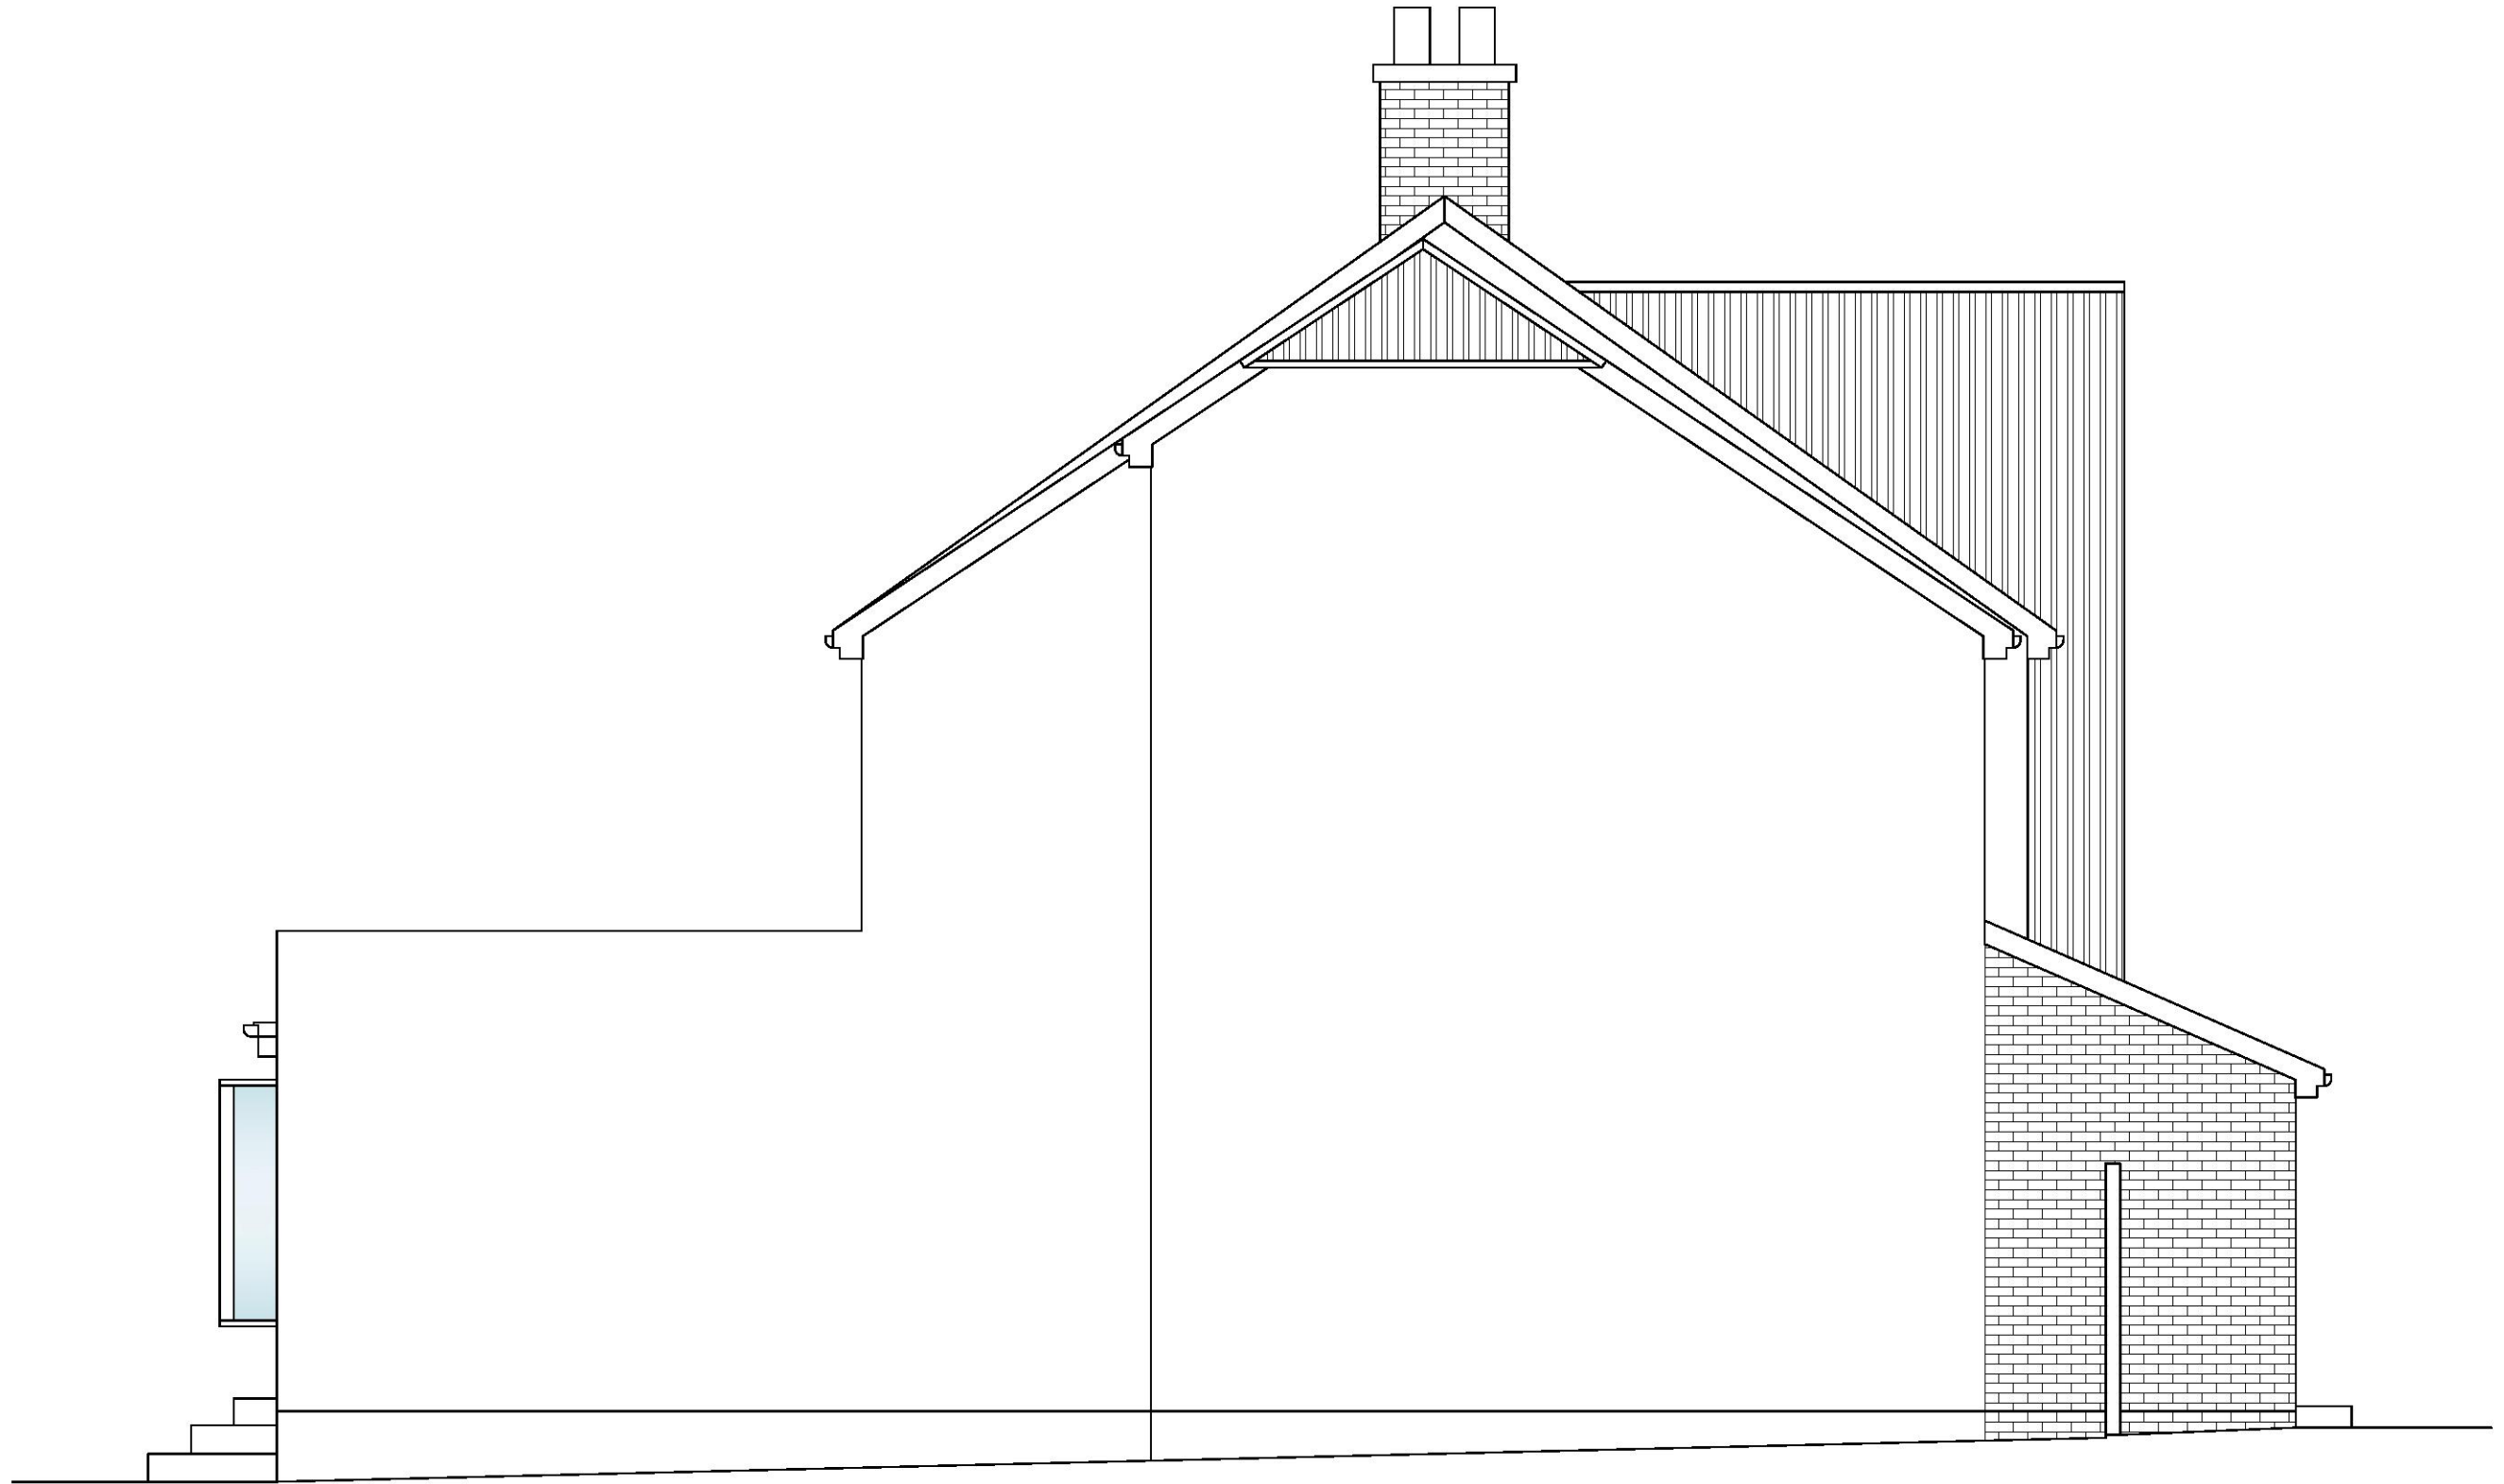

04 SIDE ELEVATION - PROPOSED
1:50 @ A3



REVISIONS: A: <

THIS DRAWING IS NOT TO BE SCALED DIMENSIONS TO BE CHECKED ON SITE COPYRIGHT HEDGEHOG DEVELOPMENT