



N° 2 SHEPHERDS HILL

TYPICAL WINTER TURNOUT CONSTRUCTION

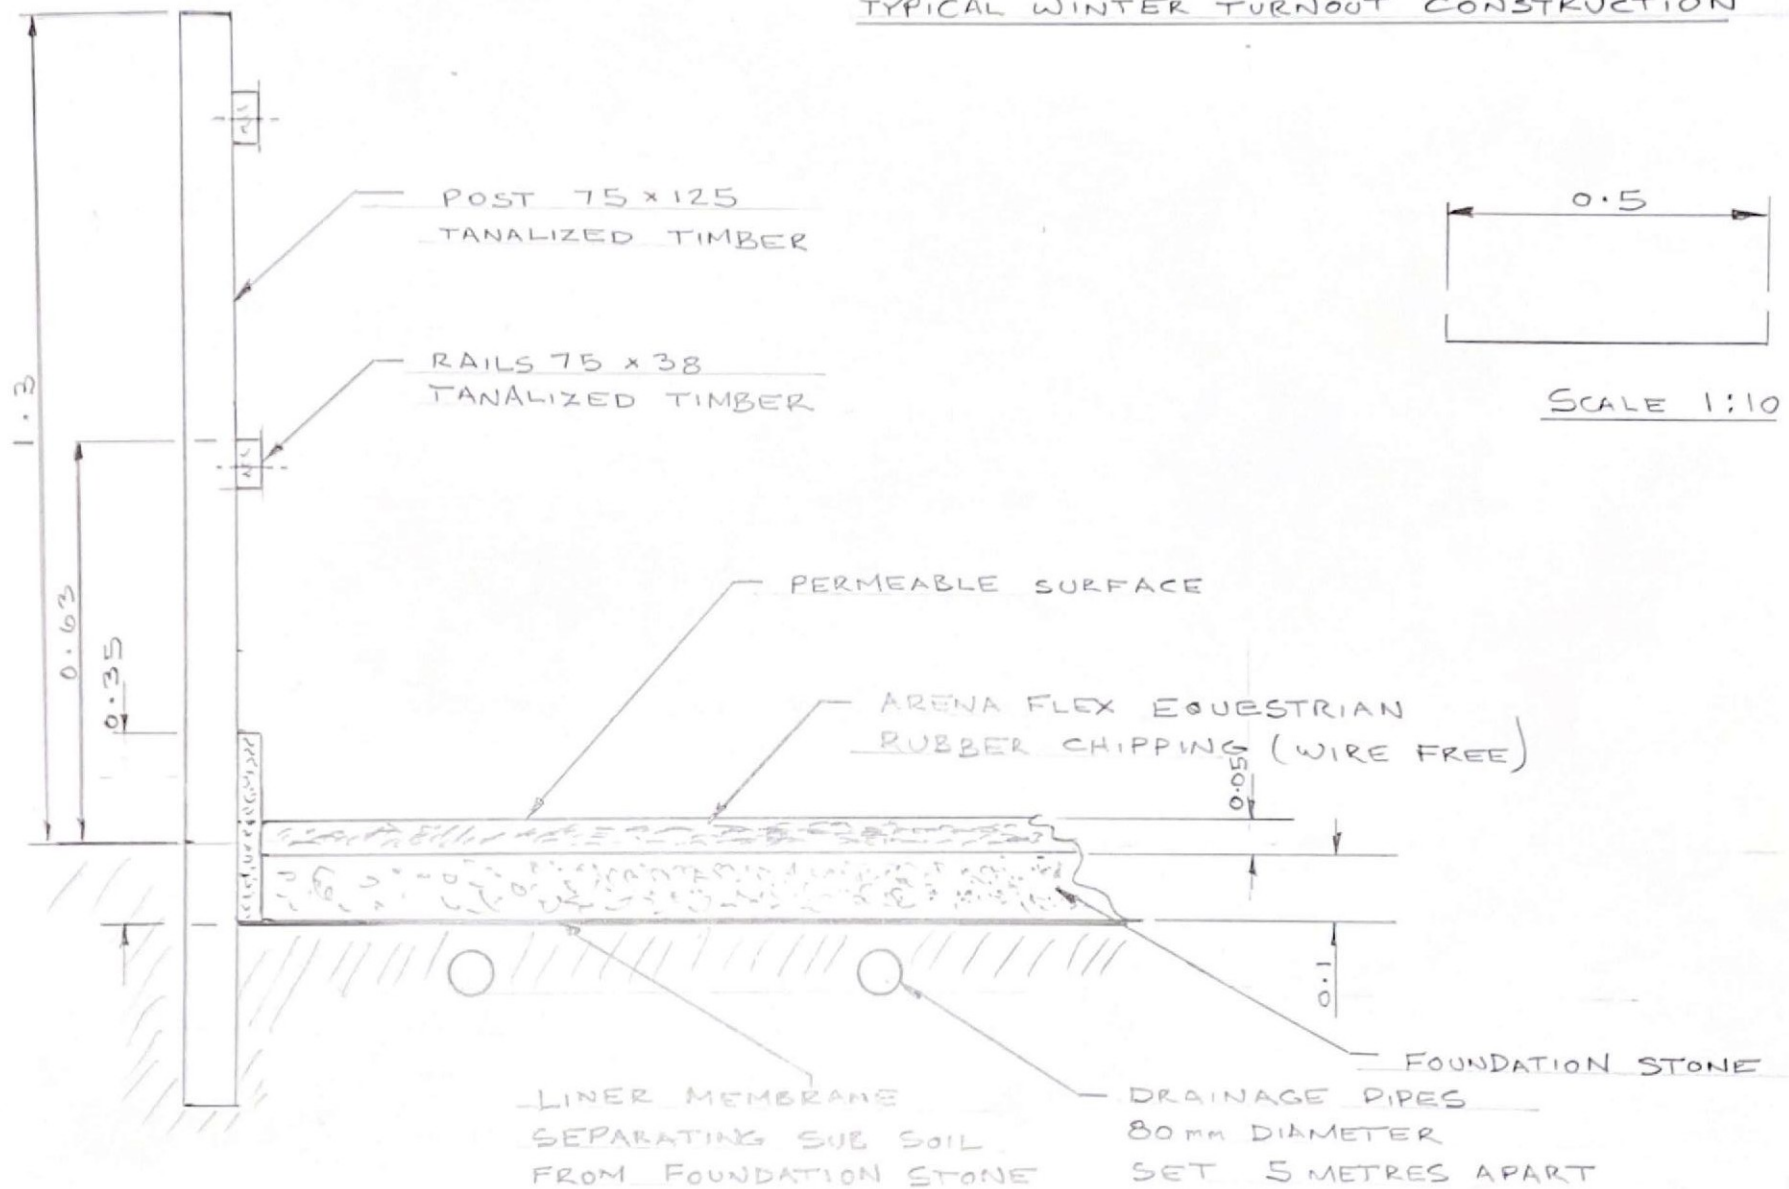

2 Shepherds Hill Site Location Plan 1:1250



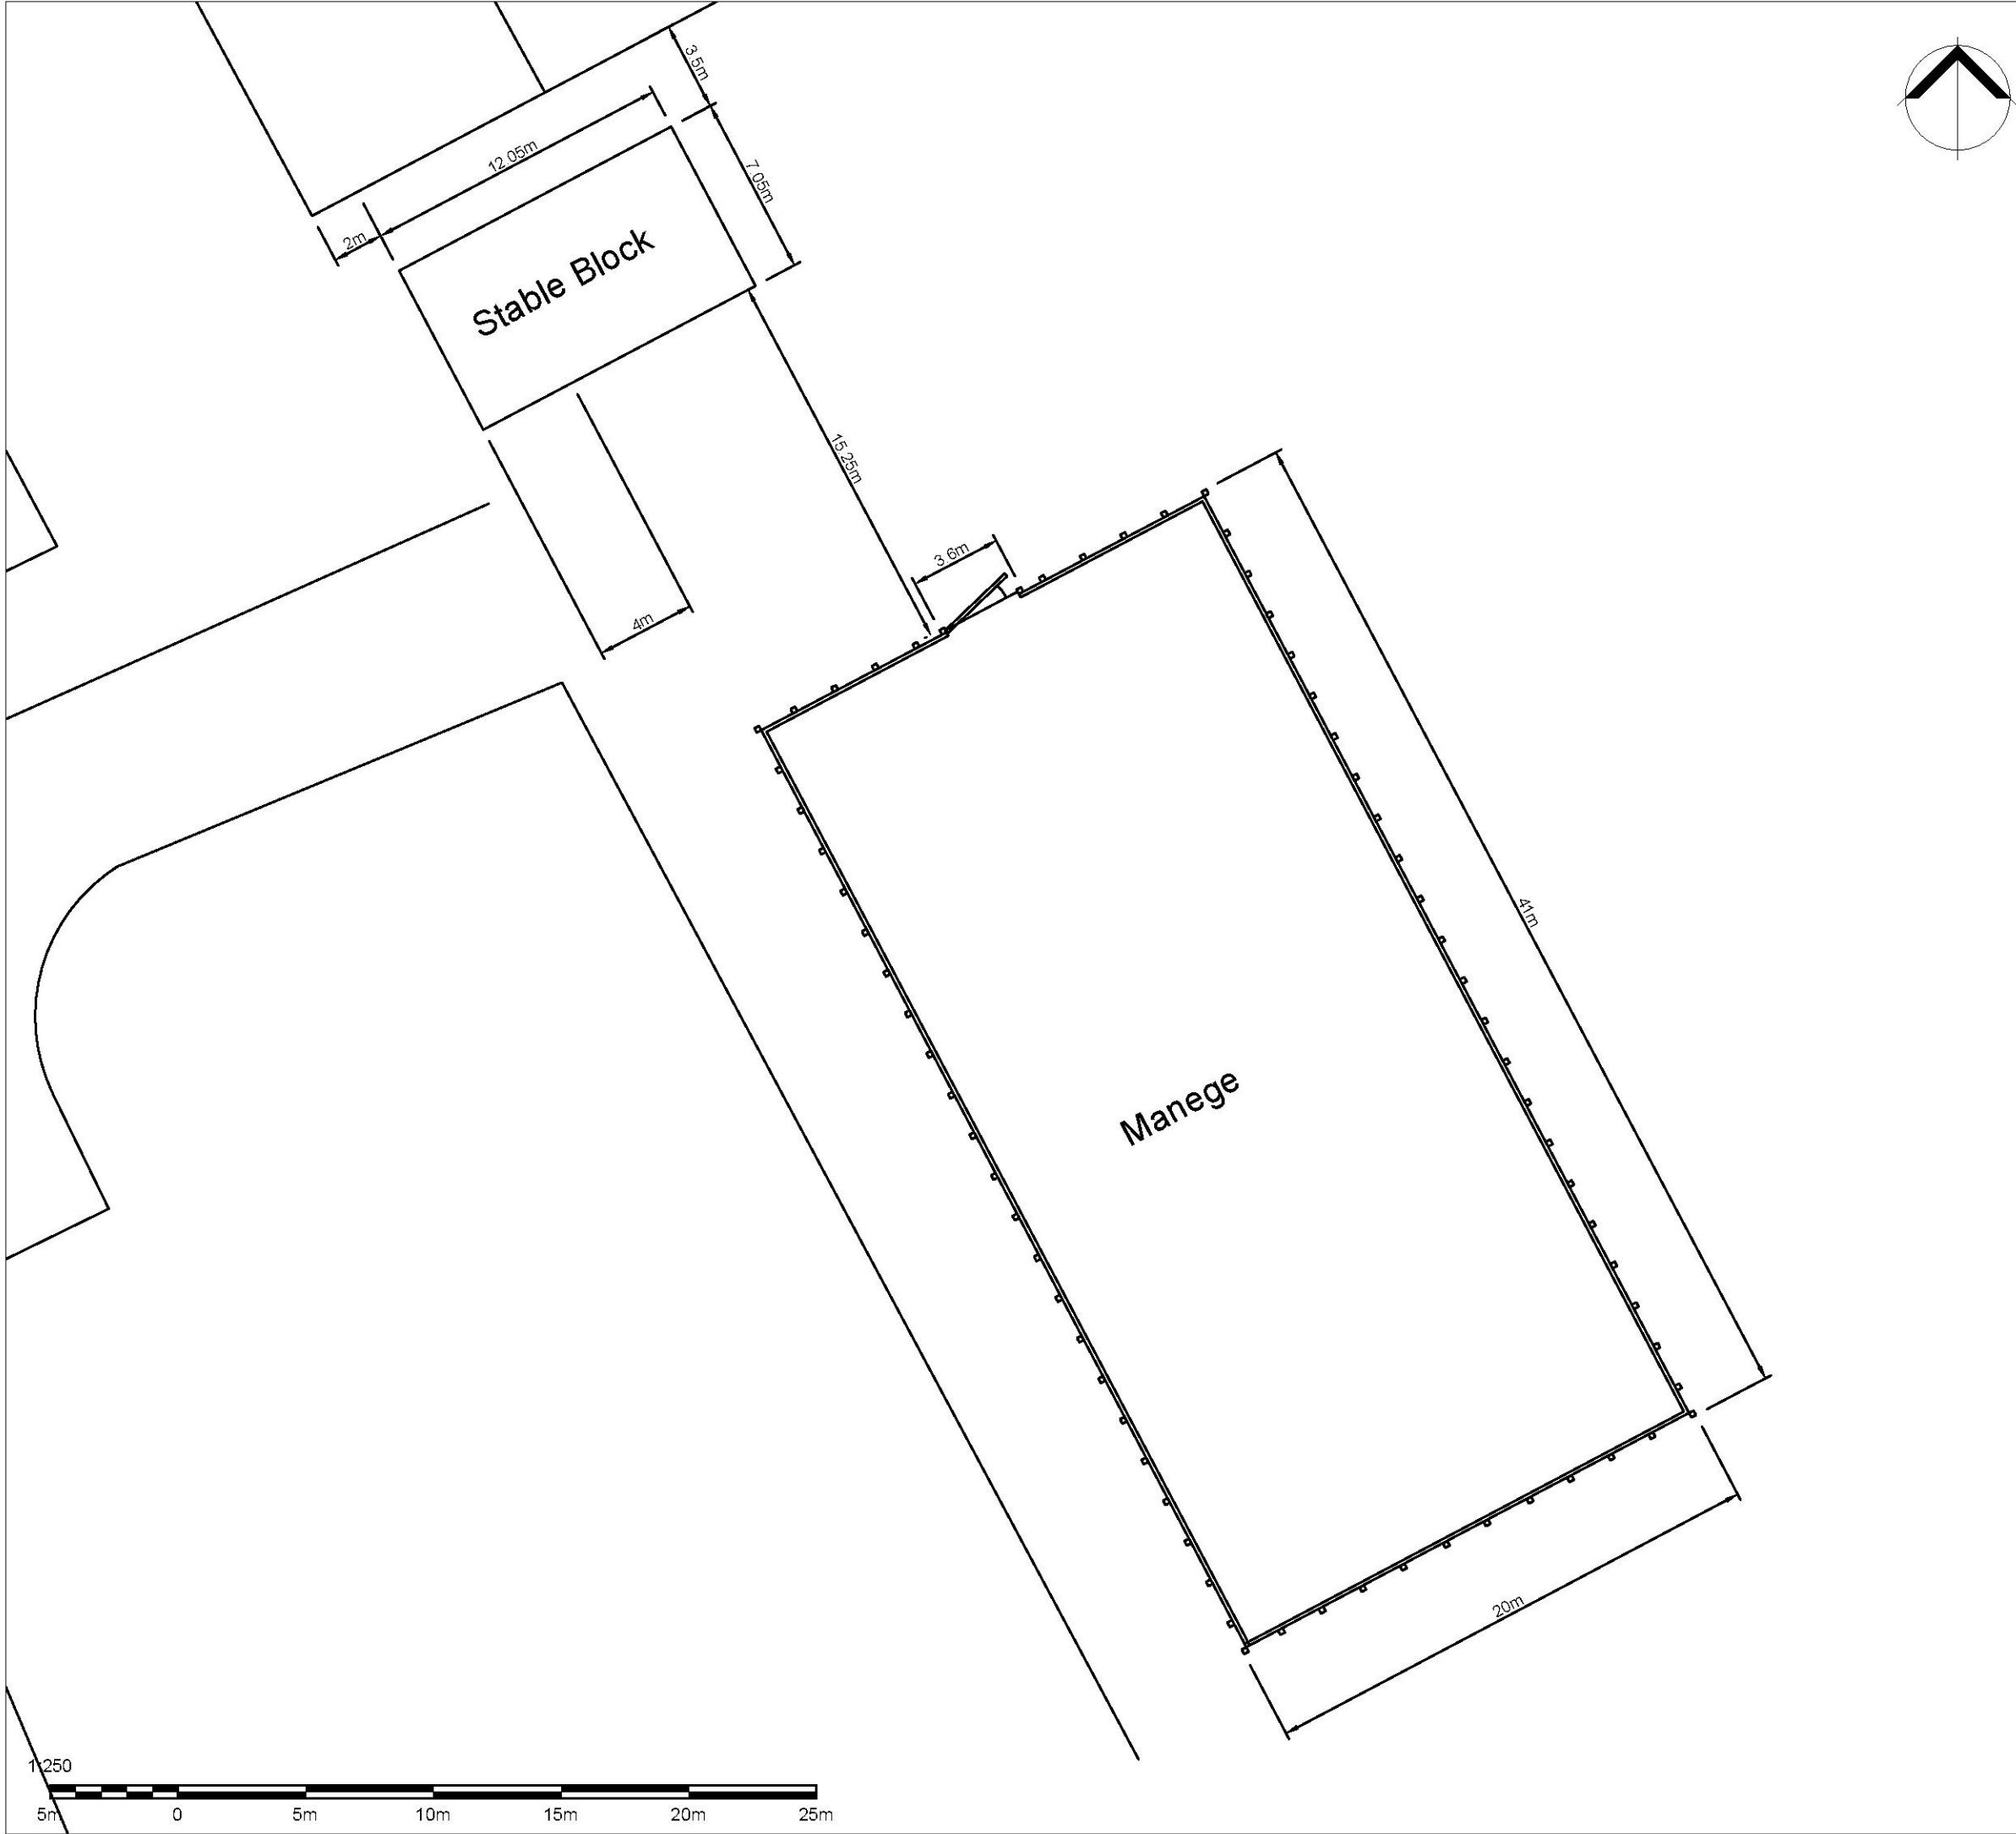

NOTES:
1. The information included within this drawing has been supplied by the client.

PROJECT		
2 Shepherds Hill		
TITLE		
Manege Plan		
DRAWN BY	CHECKED BY	APPROVED BY
AJH	AJH	AJH
SCALE @ A3	DATE	
1:250	21.08.2021	
PROJECT NO.	DRAWING NO.	REV.
01	02	-



NOTES:
1. The information included within this drawing has been supplied by the client.

PROJECT _____

2 Shepherds Hill

TITLE _____

Stables Block Plan

DRAWN BY AJH	CHECKED BY AJH	APPROVED BY AJH
SCALE @ A3 1:500	DATE 21.08.2021	
PROJECT NO. 01	DRAWING NO. 03	REV. -