


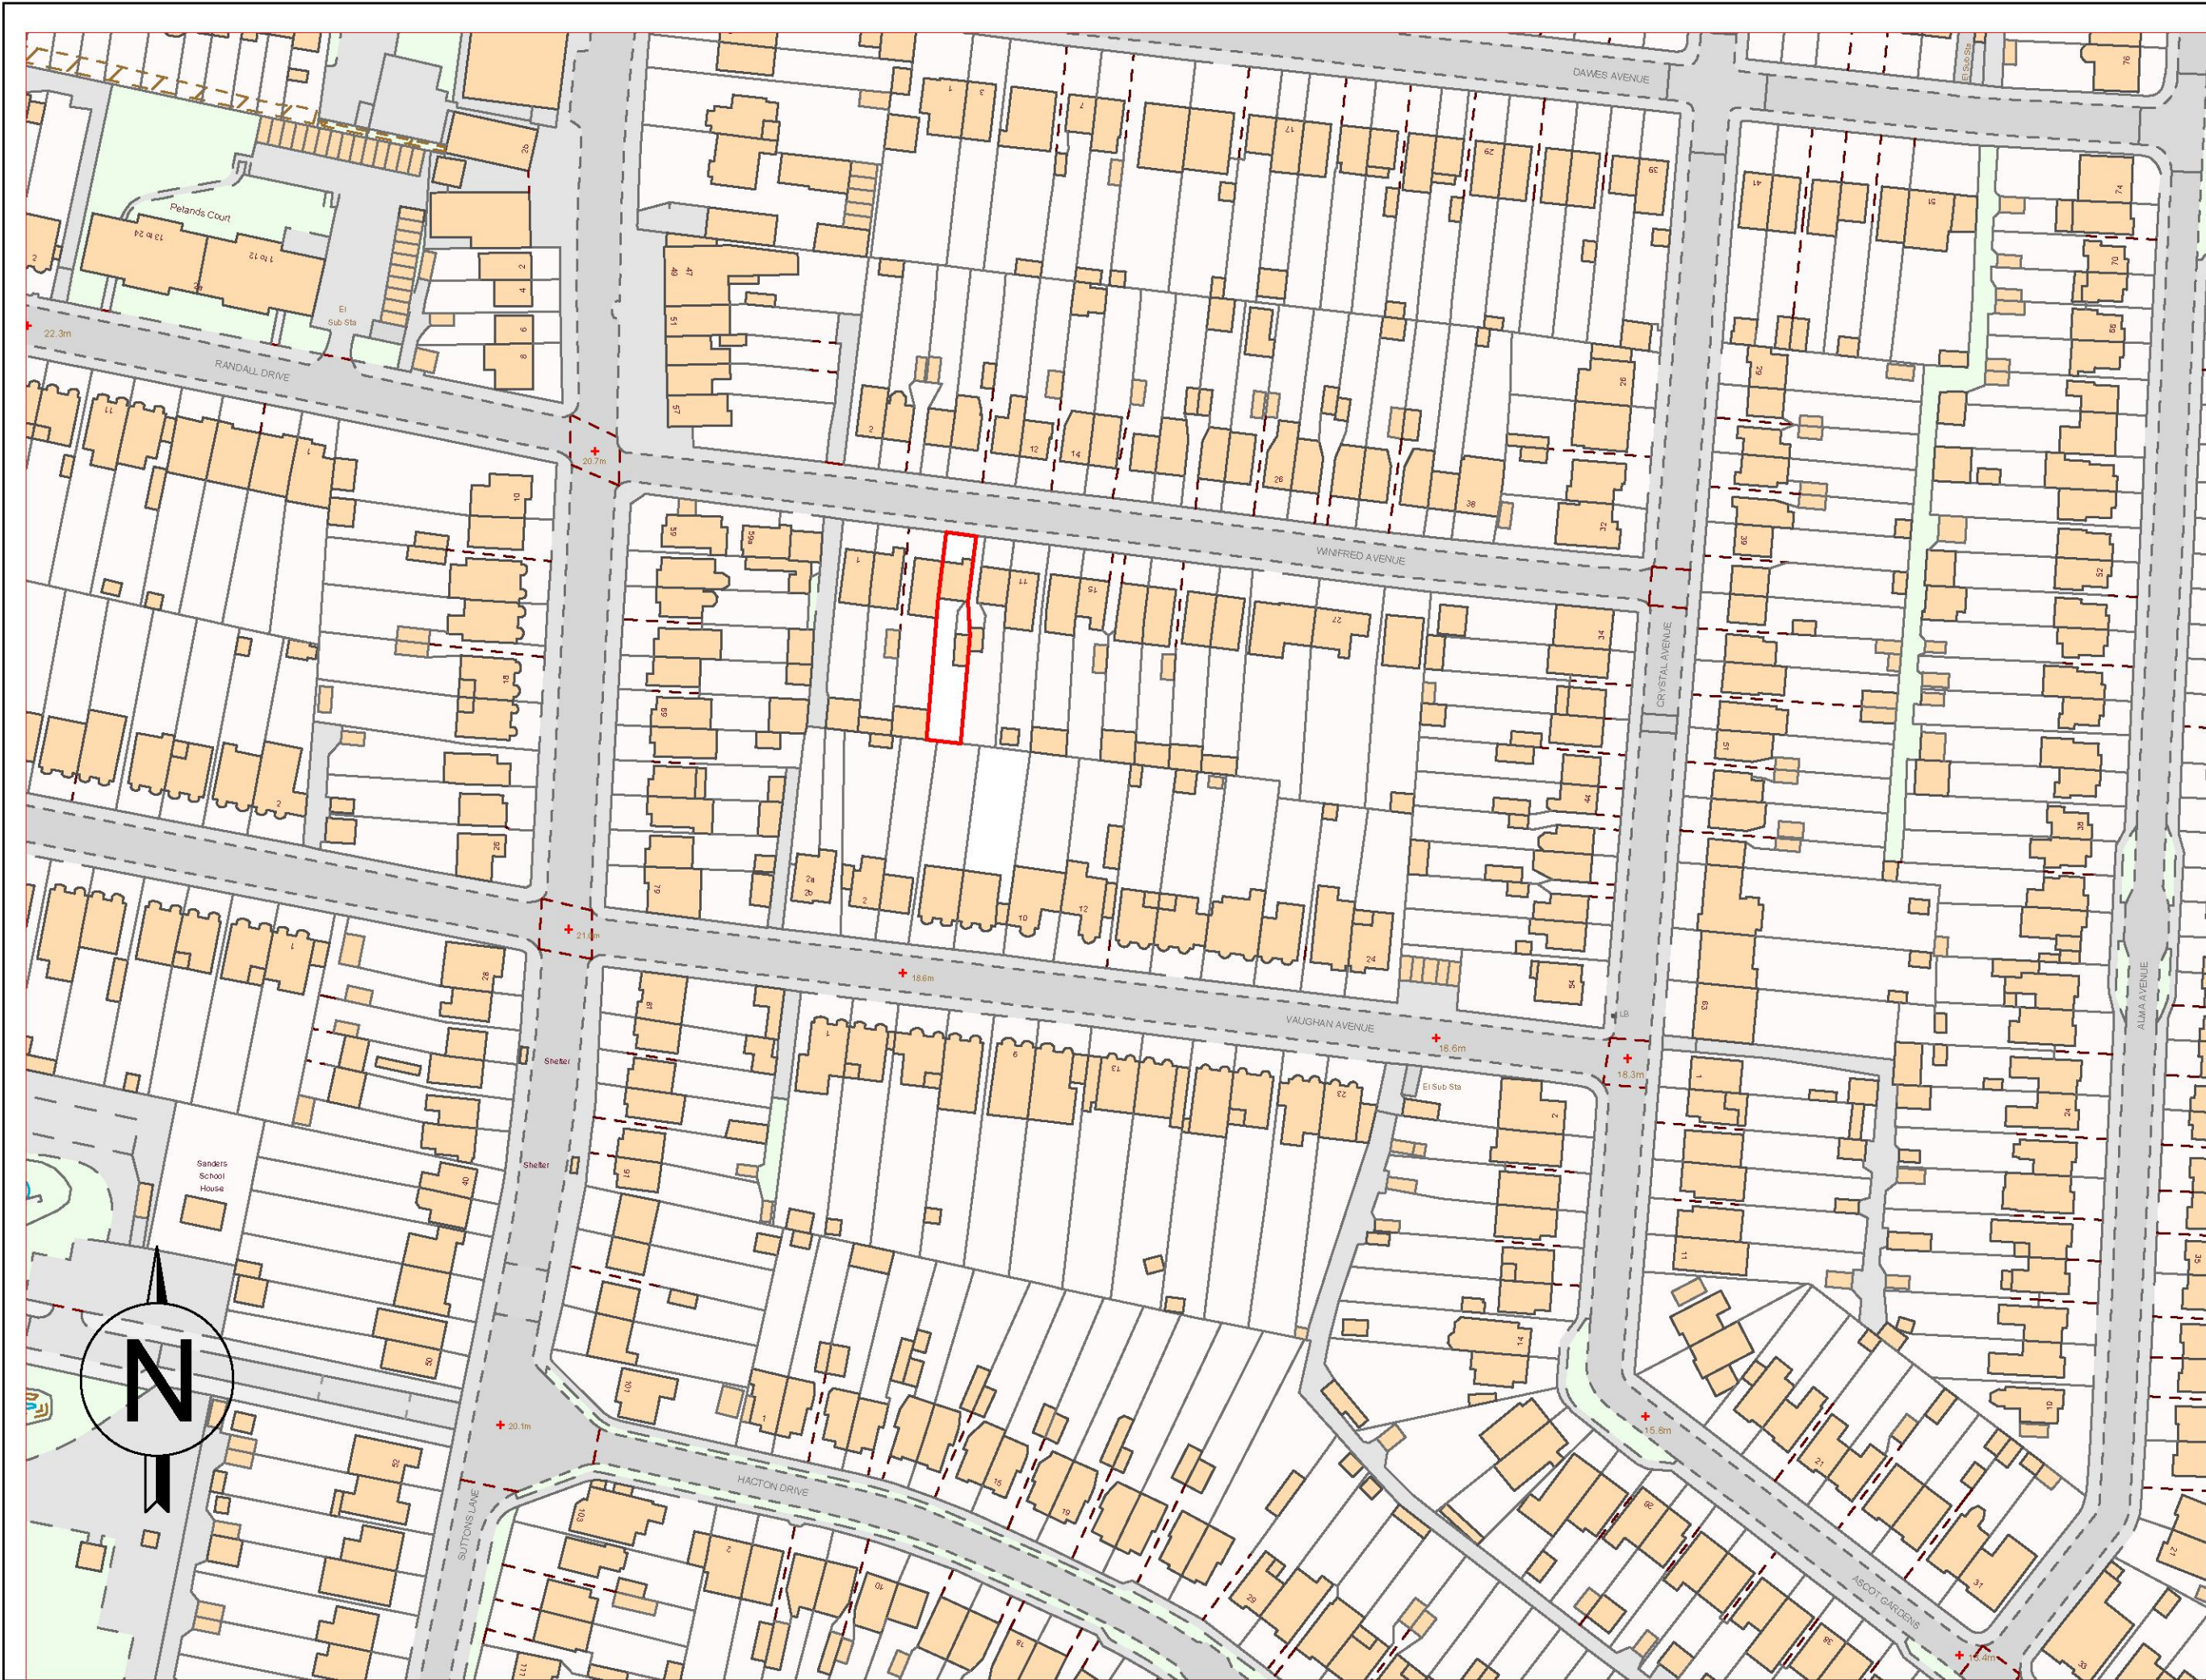

- Notes:
1. All dimensions to be checked on site
 2. All dimensions in mm unless stated otherwise
 3. All dimensions to be checked and verified on site prior to commencement of construction

PLANNING APPLICATION

Client:
Mr and Mrs Wiggins

Project Address:
7 Winifred Avenue
Hornchurch

Proposal:
Single Storey Rear Extension

Date: JULY '21	Scale: 1:1250 @ A3
-------------------	-----------------------

Drawing No:
LP-01