


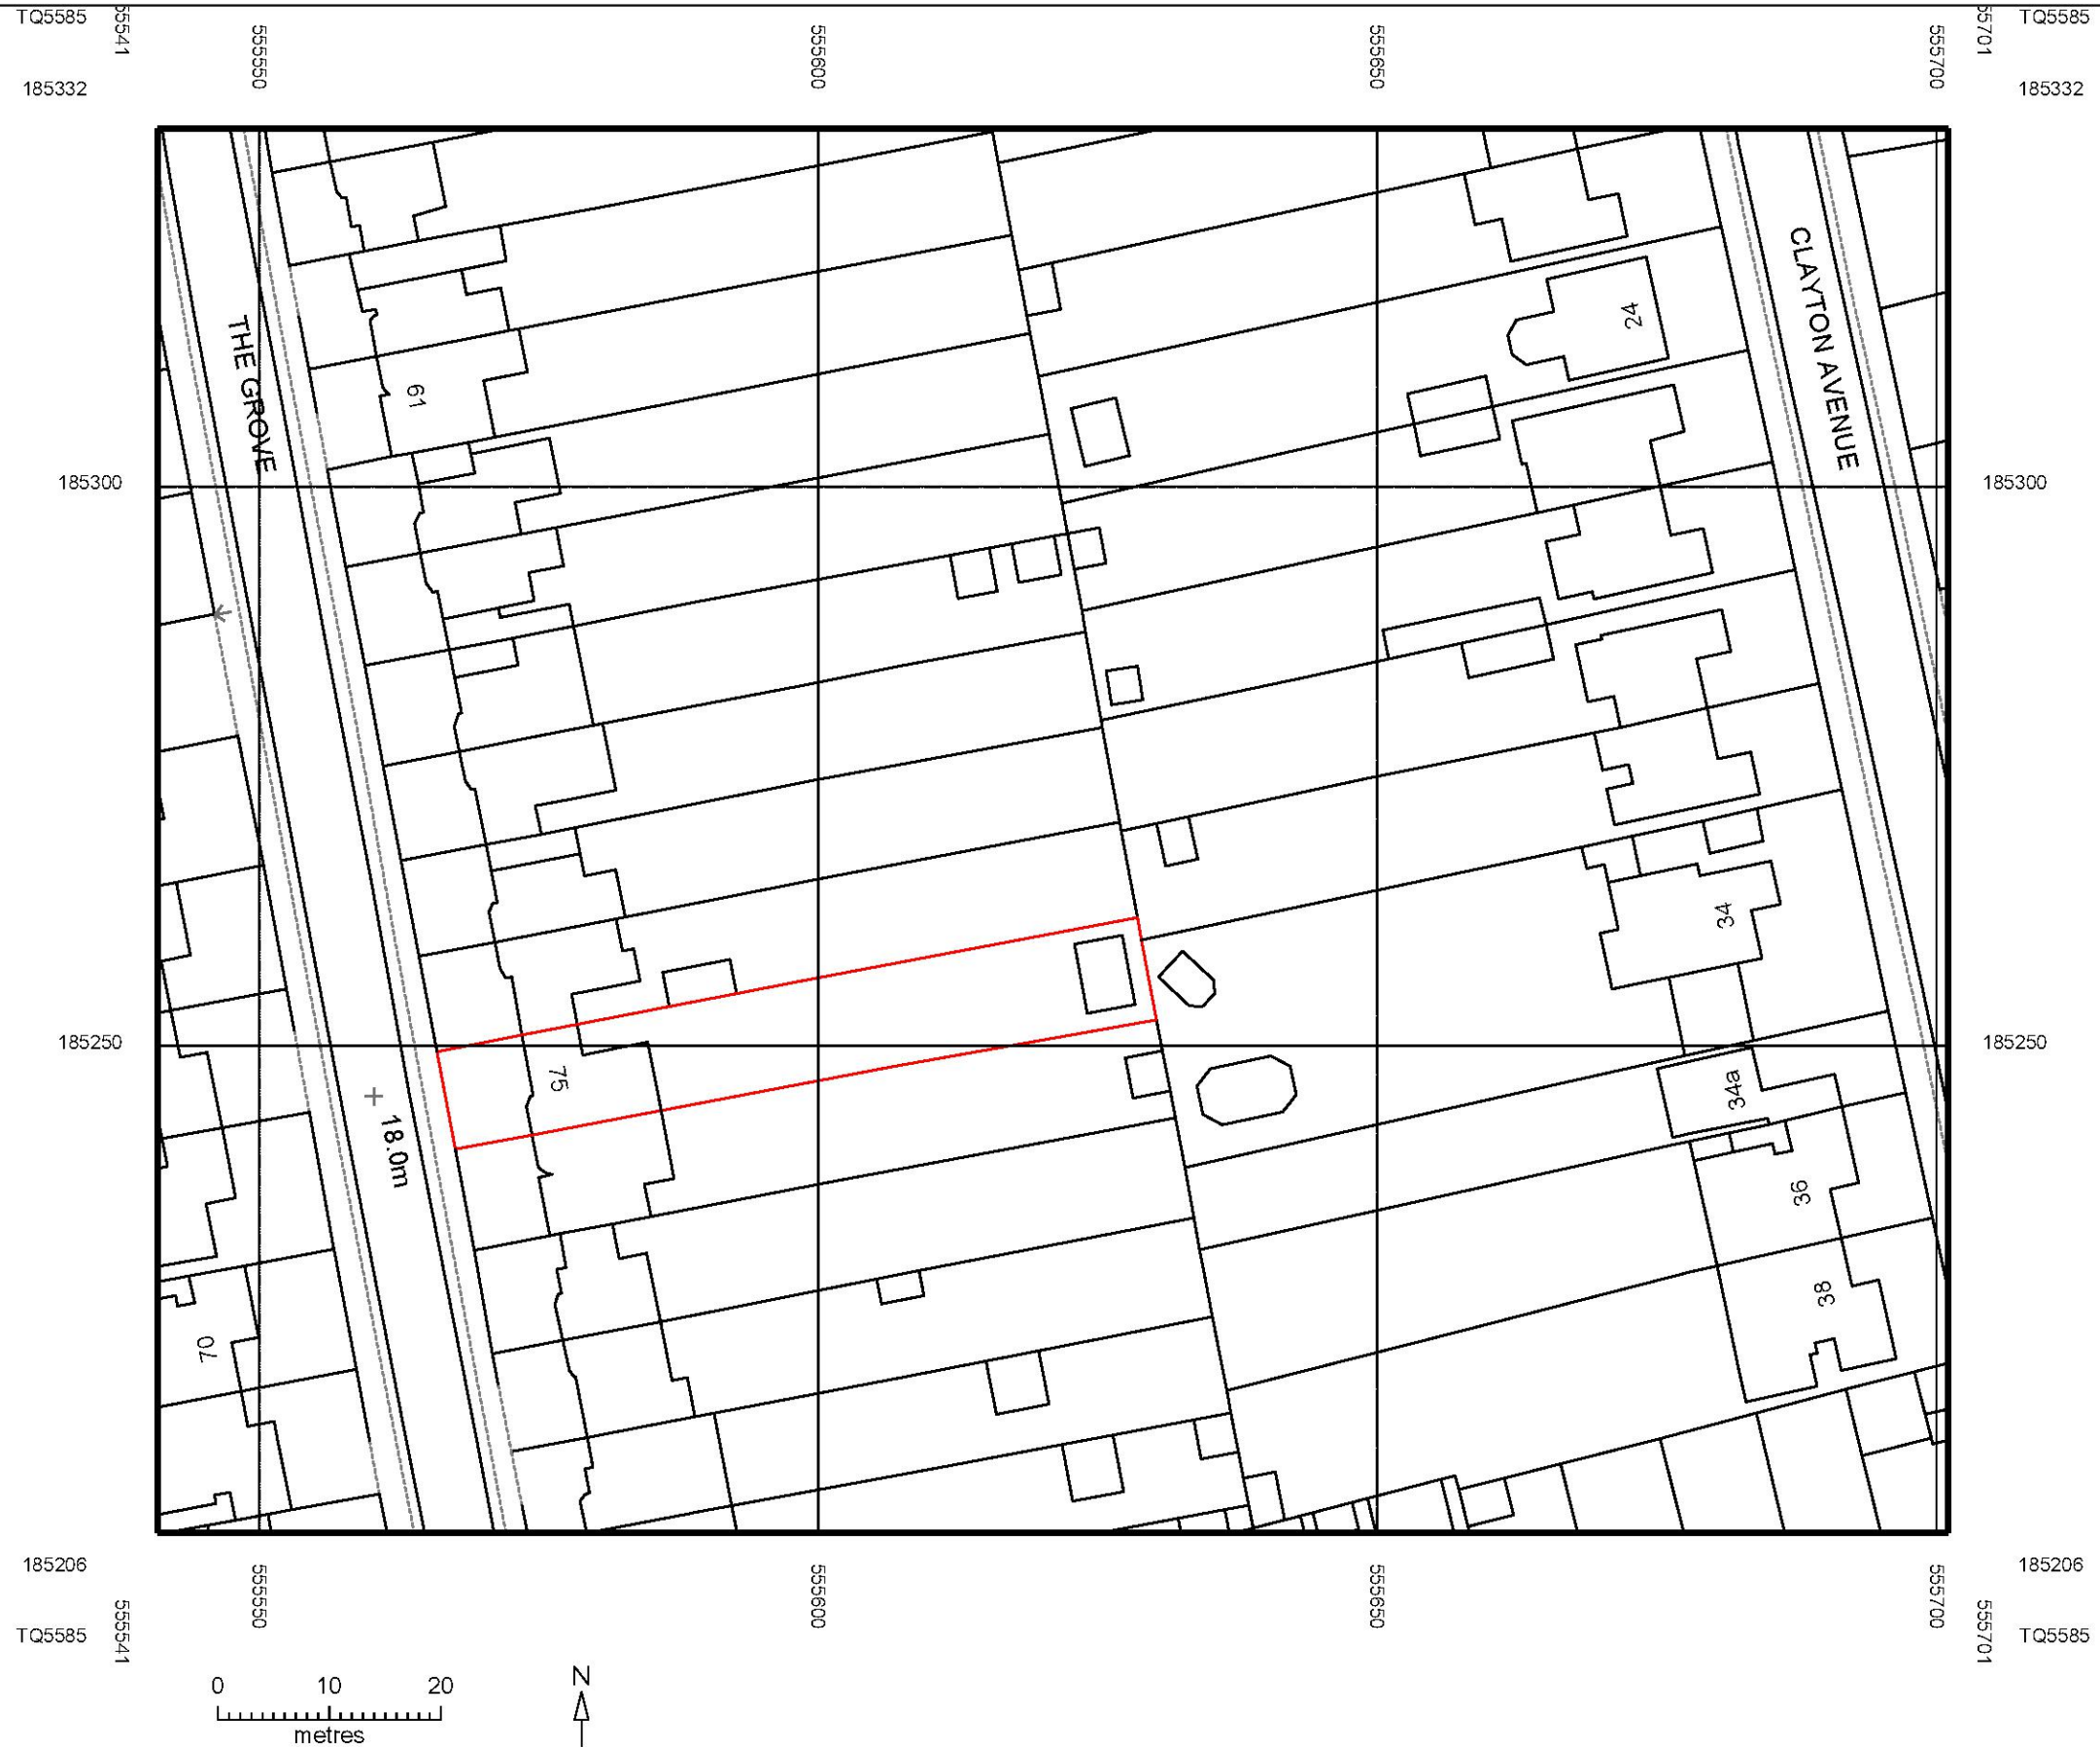

Notes:

Roof - Flat roof finished in fibre glass

Walls - Blockwork construction in painted render finish

Windows - To be white UPVC

Doors - To be white aluminium

- DO NOT SCALE THIS DRAWING
- ALL DIMENSIONS ARE IN MILLIMETERS
- ALL DIMENSIONS ARE TO BE RECHECKED ON SITE
- ALL MATERIALS AND WORKMANSHIP TO COMPLY WITH CURRENT BRITISH STANDARDS AND CODES OF PRACTICE

Client:
Dave Singh
Site address:
75 The Grove, Upminster, Essex RM14 2ES
Project:
Rear Extension
Drawn by:
DS
Date:
26th June 2021
Scale:
1:1250 @ A3
Drawing number:
75TG-SSRE-003