


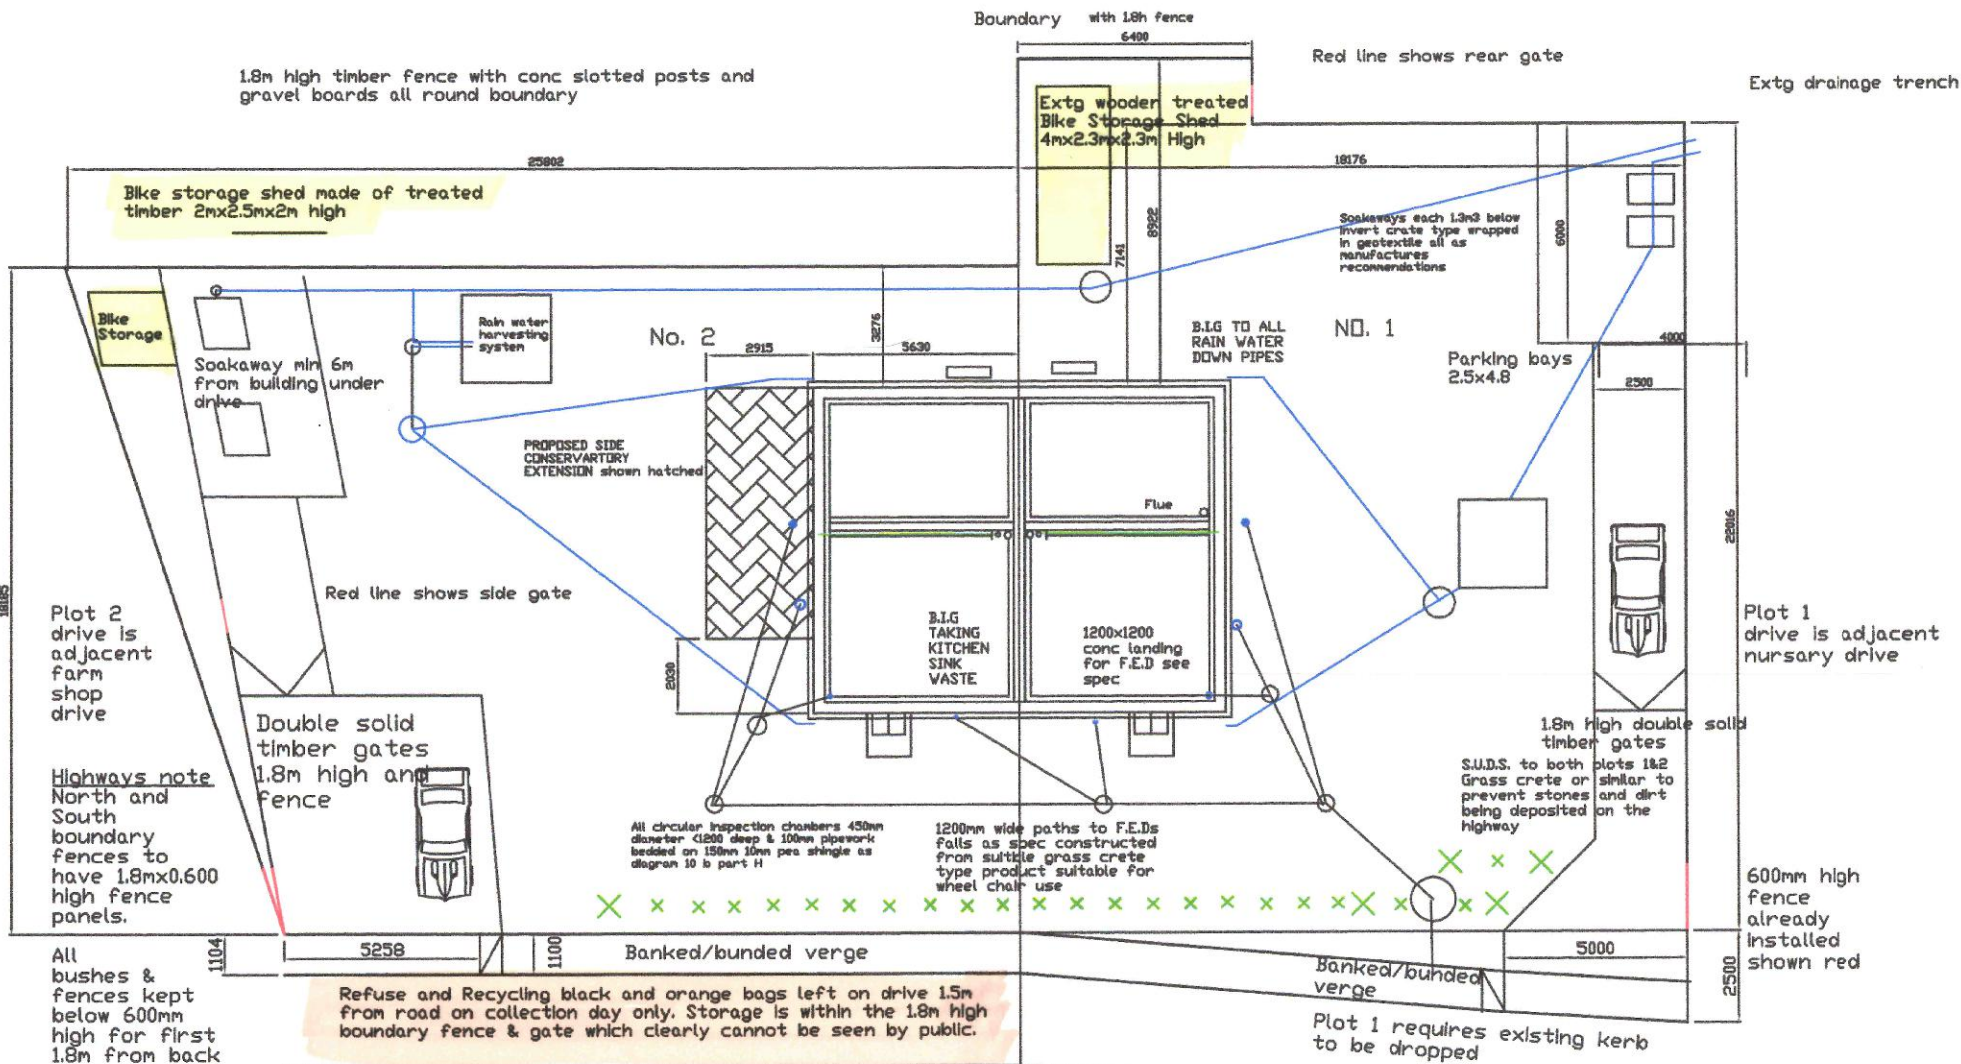

Central Cottages RM14 2TW ENF/743/17 P0297.17
Discharge conditions 4 refuse & 5 cycle storage as highlighted above
scale 1:200

West
South — North
East

New foul water connection to highway
Invert at demarcation chamber is 1500mm