



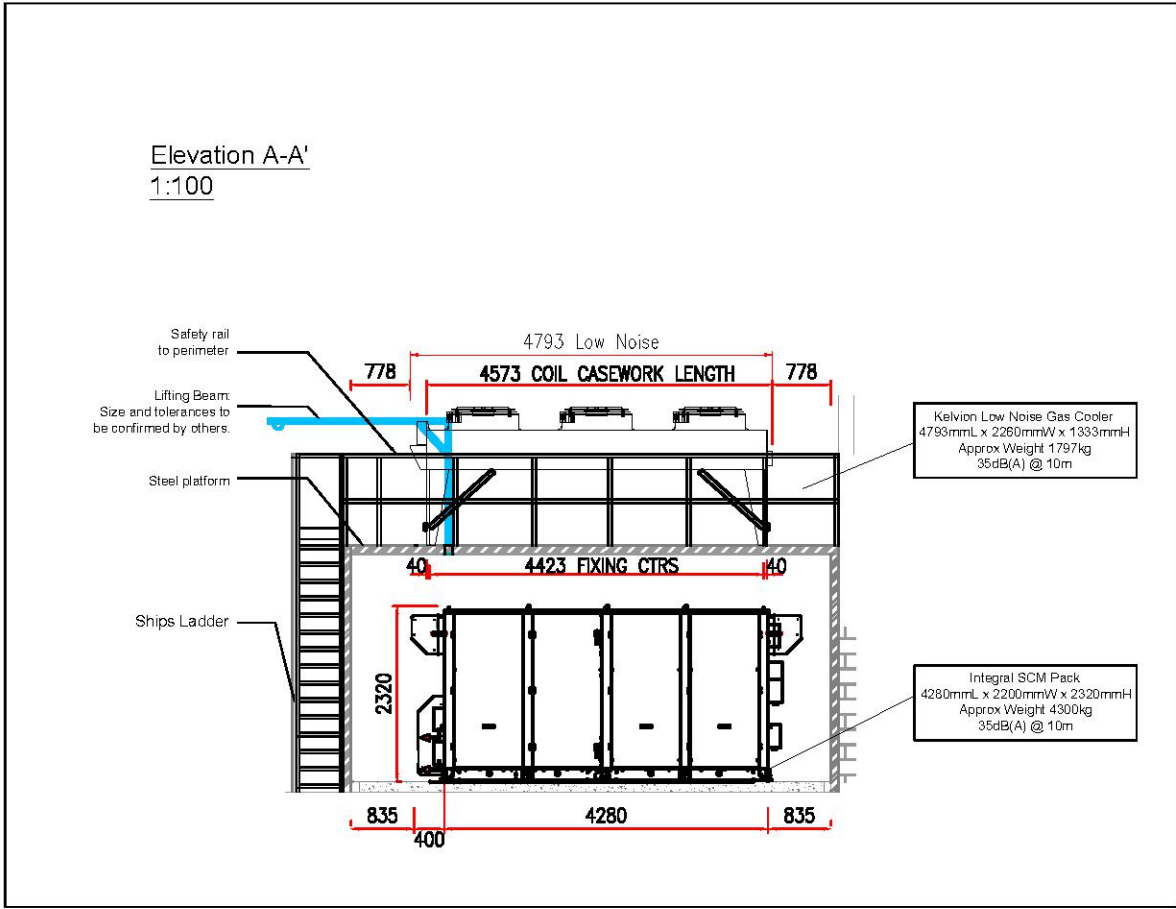

Copyright of K2 Engineering (Cooling) Ltd. Drawings are not to be reproduced in whole or in part without the prior written permission of K2 Engineering (Cooling) Ltd. Do not scale, figured dimensions to be taken from this drawing only. All dimensions are in millimeters unless otherwise stated and to be verified on site before proceeding with work. Any discrepancies to be notified in writing to K2 Engineering (Cooling) Ltd immediately.


CLIENT

ALDI Stores Ltd

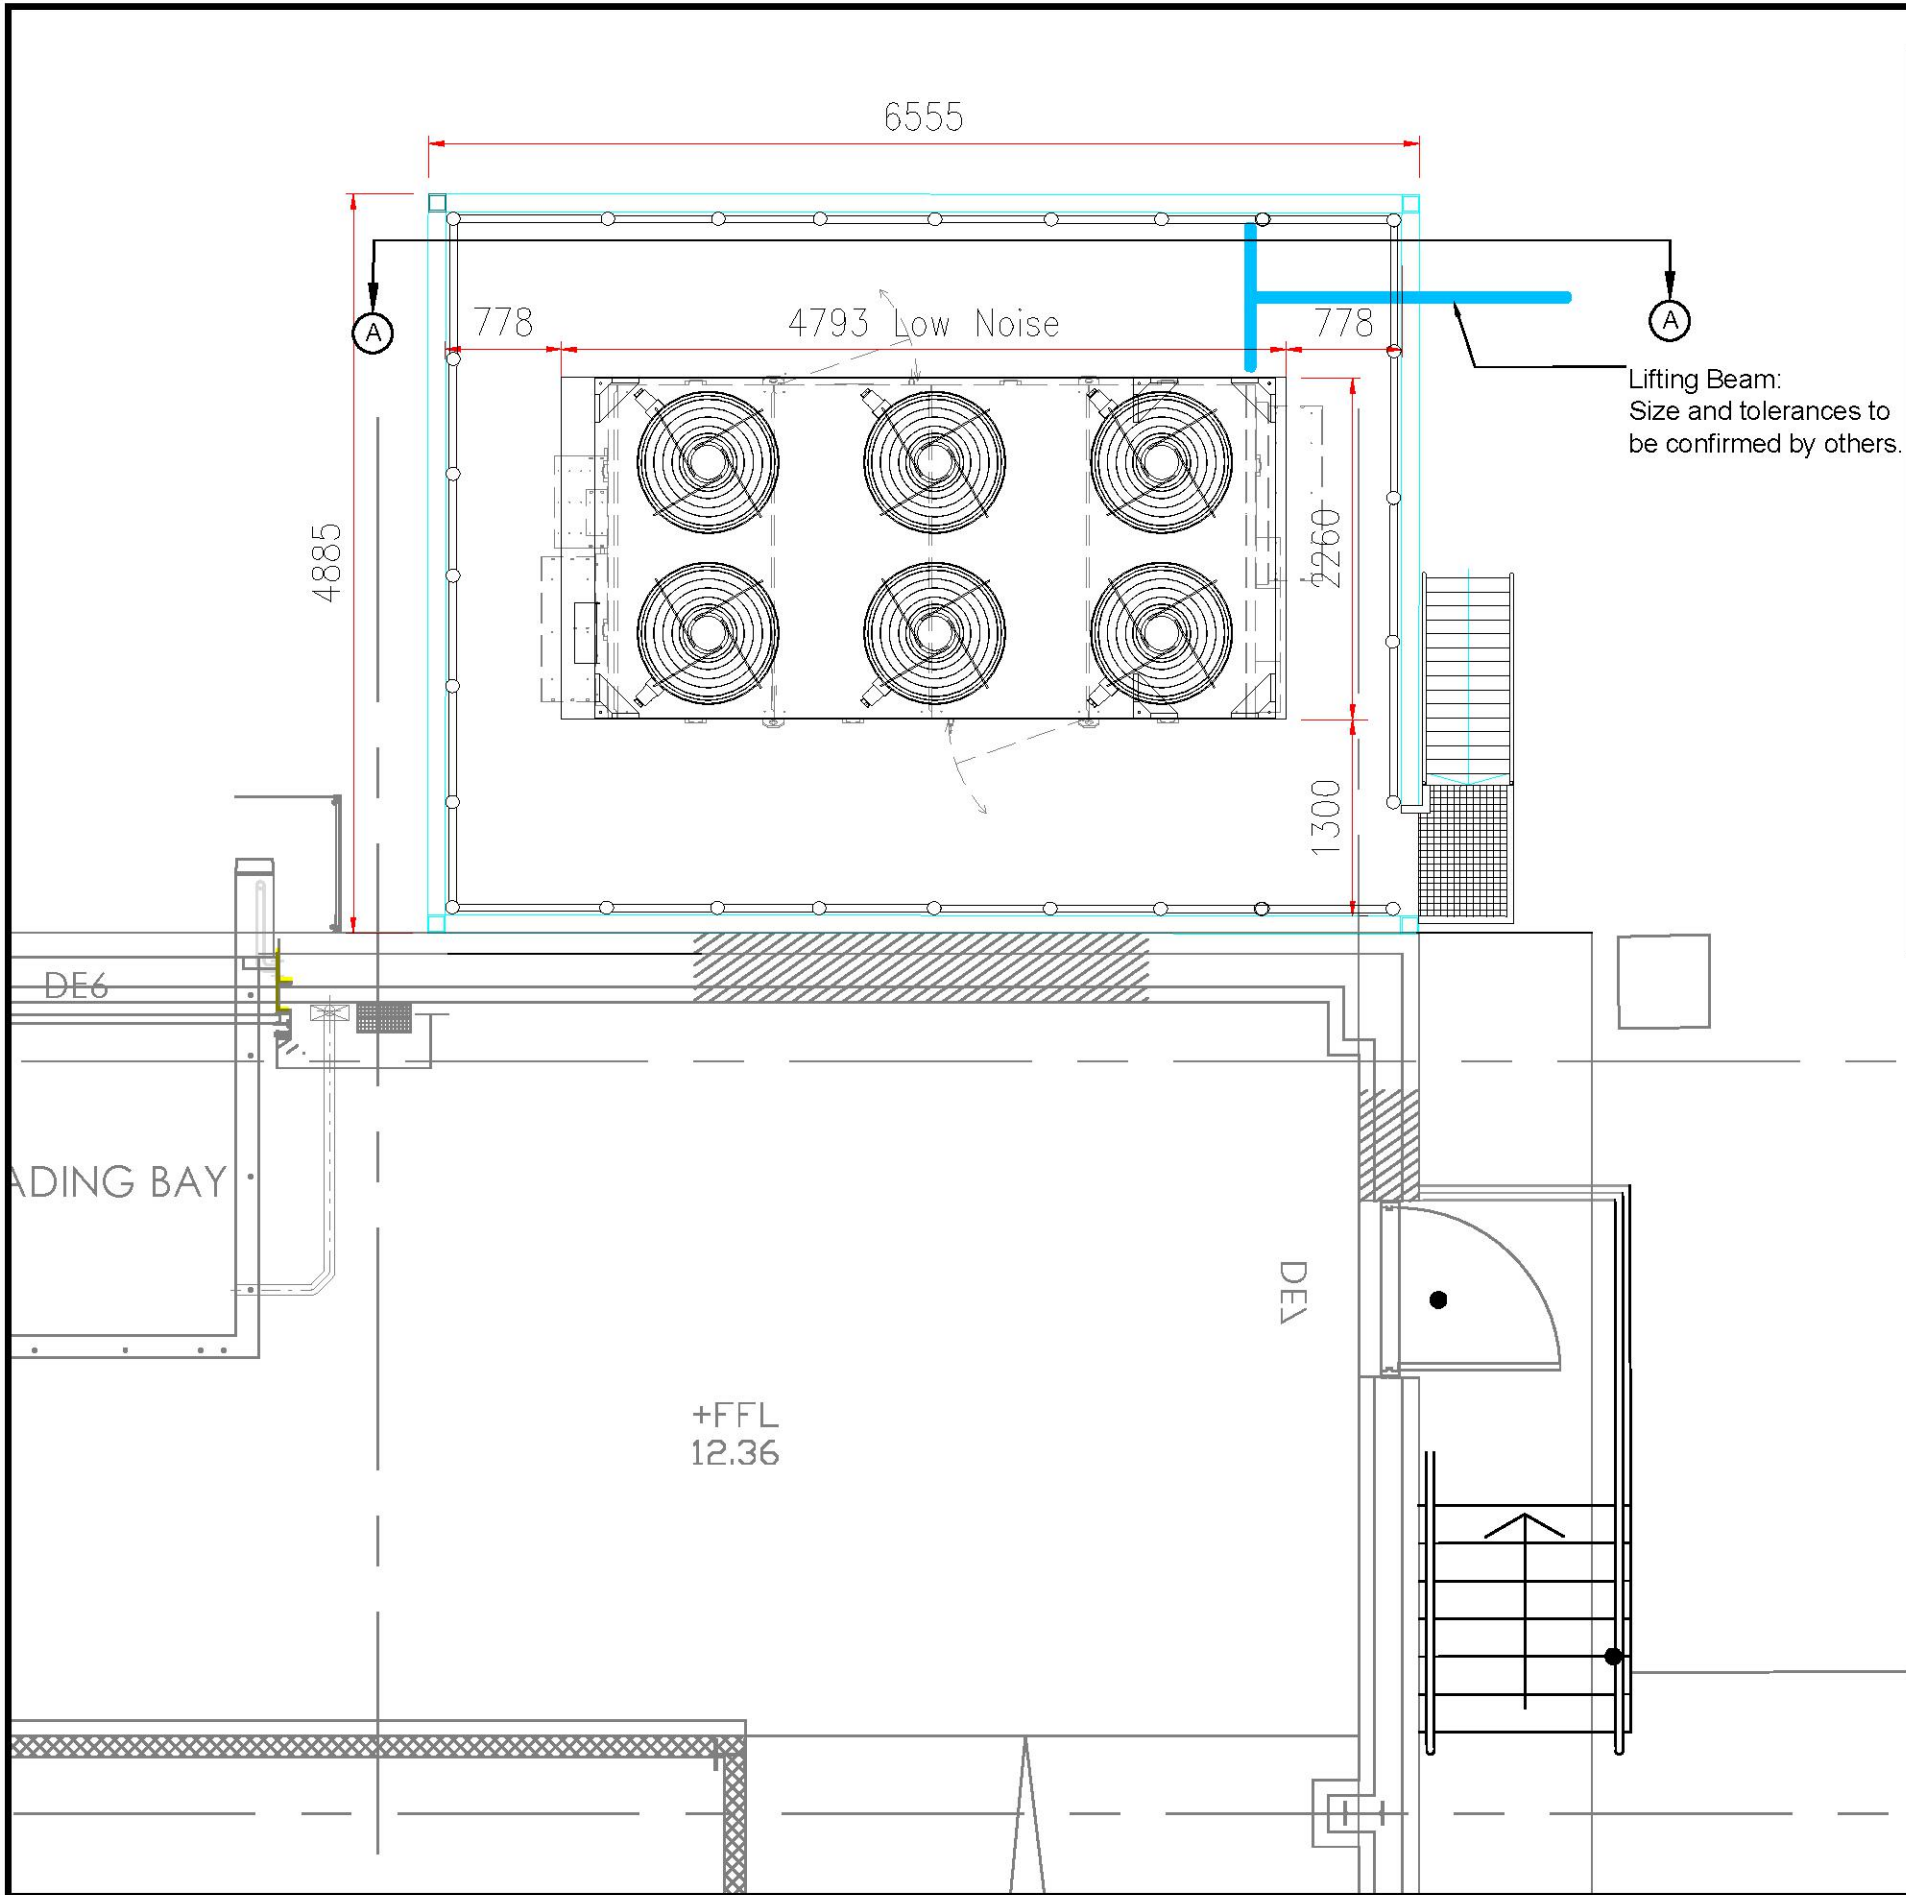

REVISIONS				
REV.	DESCRIPTION	DRAWN	APPD.	DATE
-	Original issue.	K.R.	C.J.	14-05-2020
A	Plant layout resized	K.R.	C.J.	15-06-2020

PROJECT			
Aldi Romford Valley Retail Park			
DRAWING TITLE			
Plant Compound			
DRAWING NUMBER	Rev	SCALE	SHEET SIZE
1774-R6	A	1:50/100	A3
STATUS			
INFORMATION			

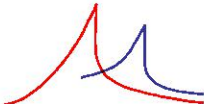

K2 Engineering (Cooling) Ltd
Specialists in Refrigeration and Air Conditioning

K2 Engineering (Cooling) Ltd
2 The Parade
Brighton Road
Burgh Heath, Surrey
KT20 6AT

Tel: +44 (0) 20 8394 0900
Email: david@k2cooling.com