



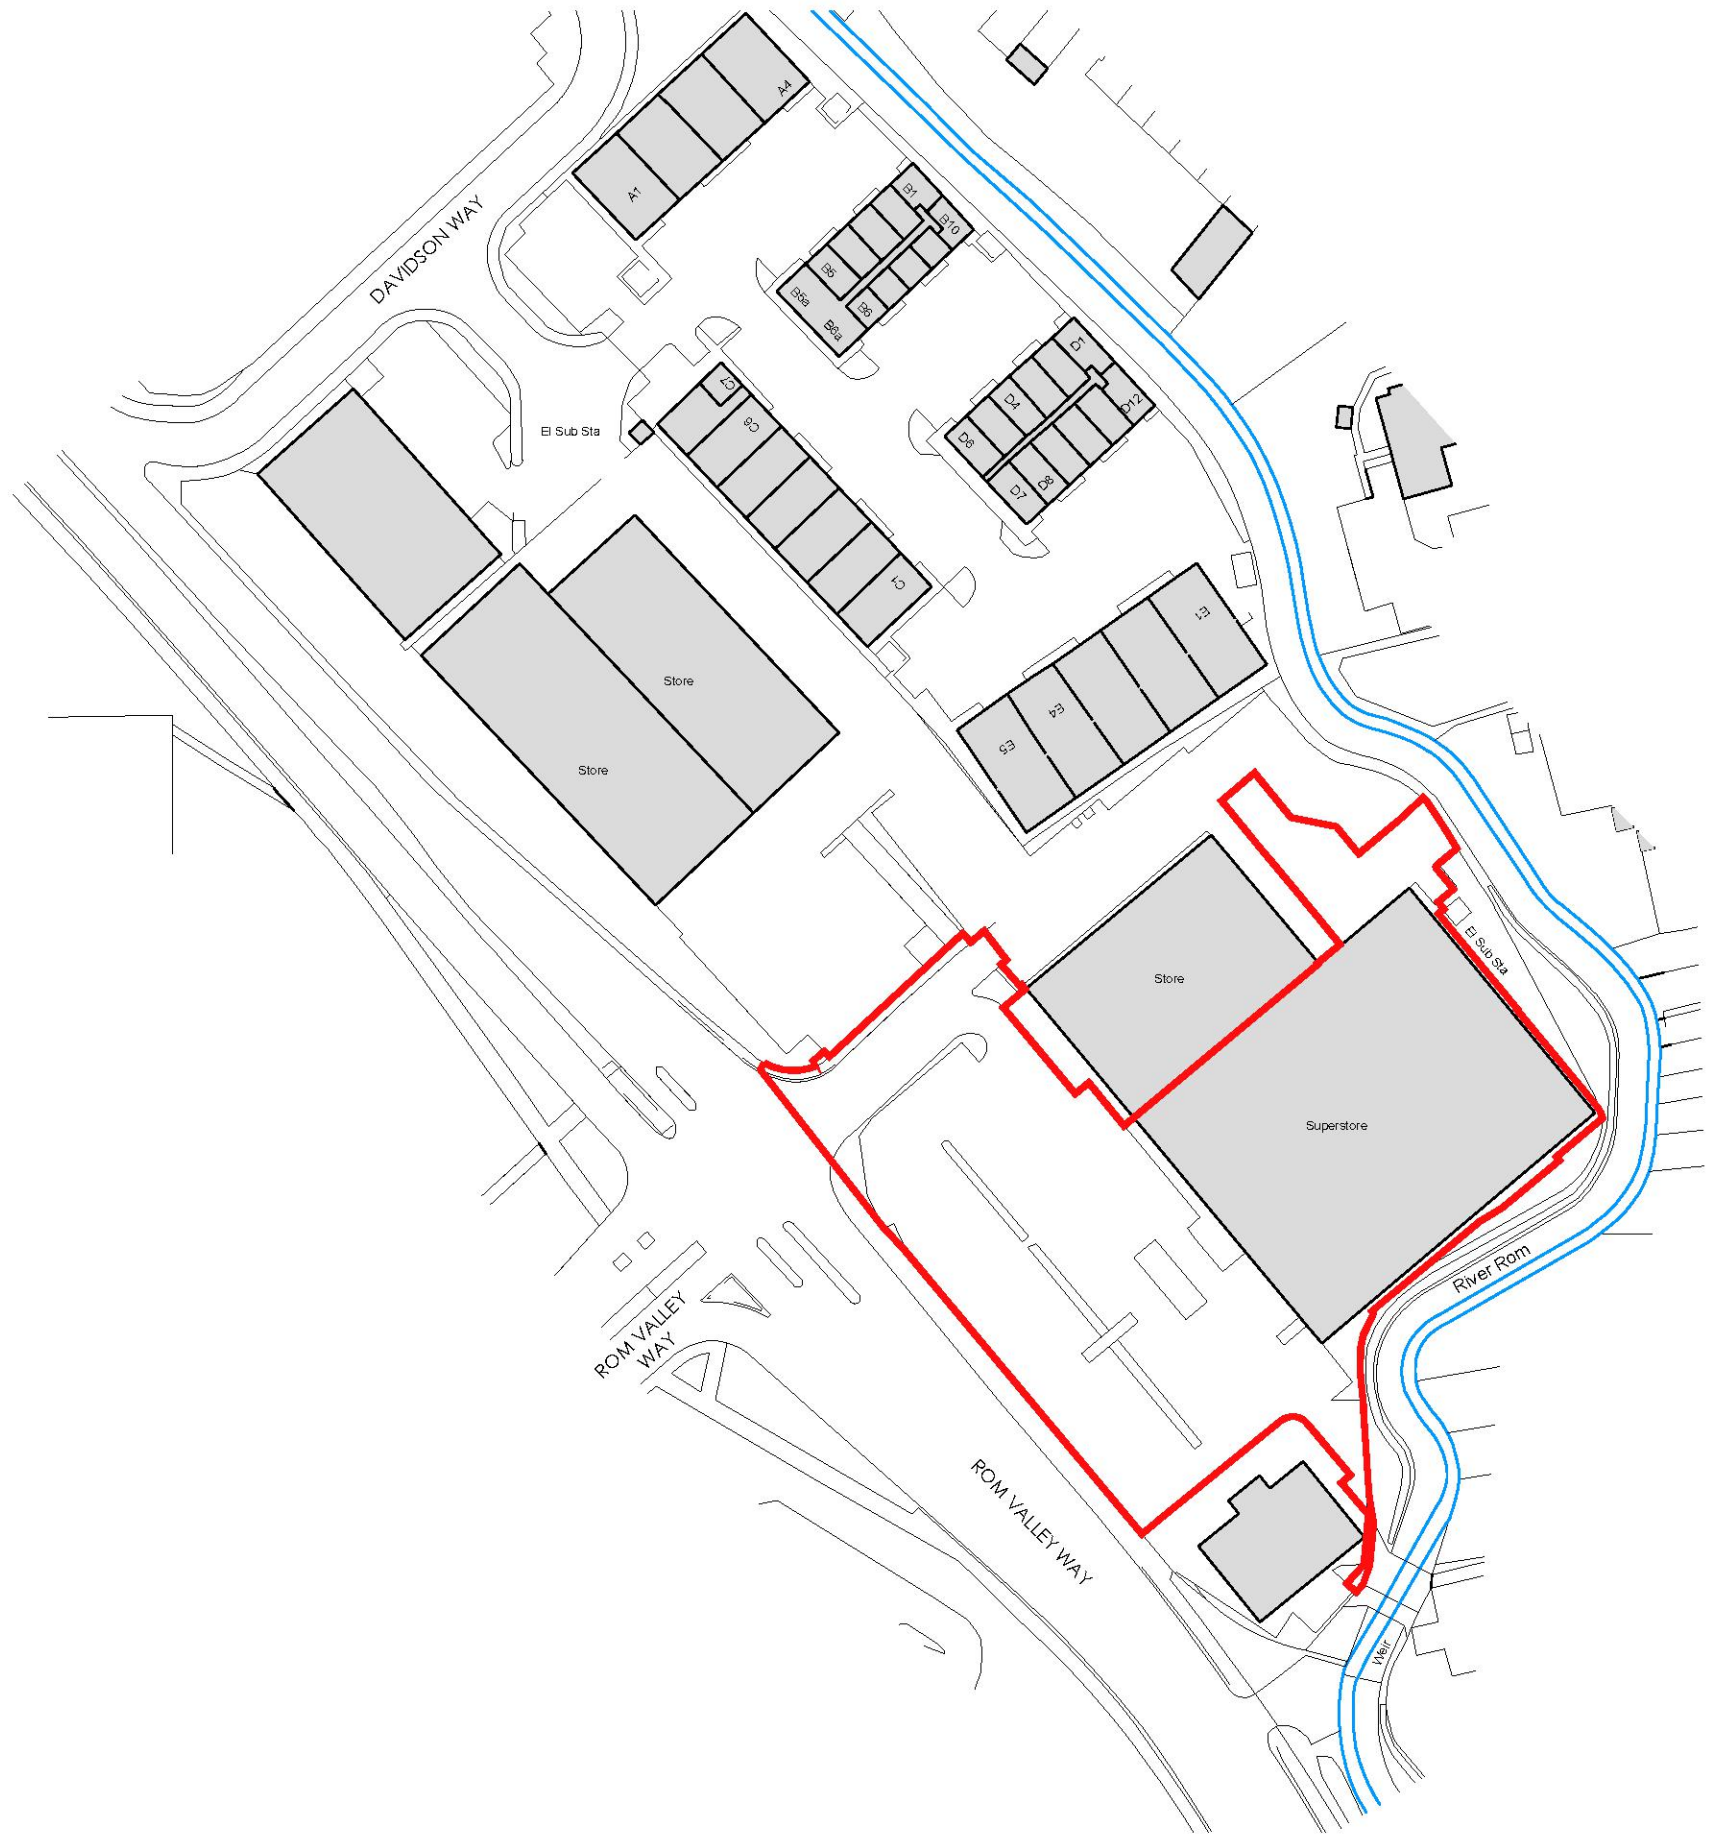

APPLICATION SITE BOUNDARY
(7,642 sqm / 1.89 acres)

Rev	Date	Description	Rev By	CHK'd By
-----	------	-------------	--------	----------

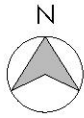

Project Title
PROPOSED ALDI FOODSTORE
UNIT 1A & 1B, ROM VALLEY WAY RETAIL PARK
ROM VALLEY WAY
ROMFORD
RM7 0AF

Client
ALDI STORES LIMITED - CHELMSFORD

Status
PLANNING

Scale
1:1250
Drawing Size
A3

Date
17/09/2021
Drawn By
DP
Checked
DRW

Drawing Title
SITE LOCATION PLAN

Job-Dwg No
16486-120
Rev
-

- ☐ 2 St. Johns North, Wakefield, WF1 3QA t. 01924 291800
- ☐ Carvers Warehouse, 77 Dale Street, Manchester, M1 2HG t. 0161 2388555
- ☐ The Old Rectory, 79 High Street, Newport Pagnell, MK16 8AB t. 01908 211577
- ☒ 101 London Road, Reading, RG1 5BY t. 0118 9507700
- ☐ 10 Gees Court, St Christophers Place, London, W1U 1JJ t. 0207 4091215



www.harrispartnership.com

01 SITE LOCATION PLAN
1:1250