

Red hatched area indicates proposed development




Location Map
1 : 1250




Block Plan
1 : 500

Purpose: Planning	Description	Sheet Name	Project No:	Sheet No:	Contact info:
Scale: As indicated @A3 Date: Sep 2021	Proposed 4m single storey rear extension at 37 Chippenham Road, RM3 8HJ	Location and Block Plan	21305	PL01	e-mail: info@divi-design.co.uk tel: 0203 488 2828 web: www.divi-design.co.uk Kemp House, 152 City Road London, EC1V 2NX

Pcbf_rafcb_pc_gbg_rcq
nprnmqcb bct cjmkl r


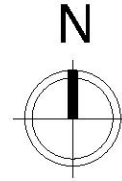





Jna_rgh K_n
/ 8/03.

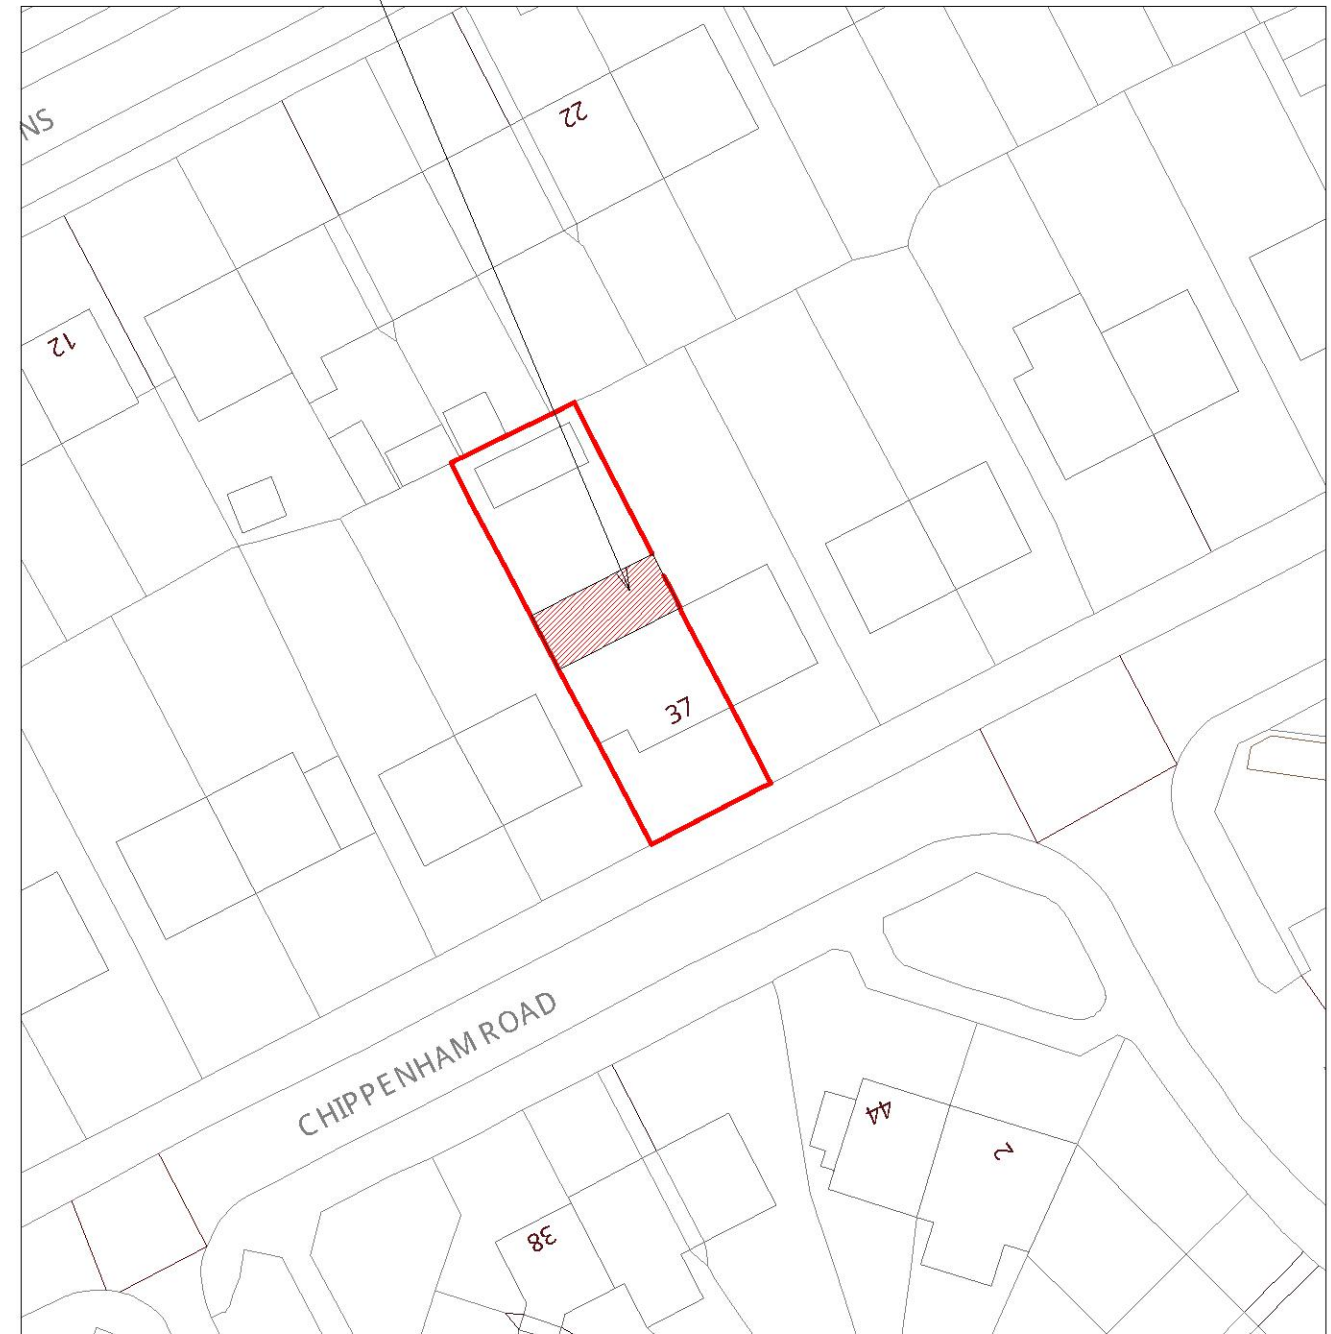


@mai Nj_l
/ 83. .


Purpose: Planning	Description	Sheet Name	Project No:	Sheet No:	Contact info:
Scale: As indicated @ A3 Date: Feb 2022	Proposed 4m single storey rear extension at 37 Chippenham Road, RM3 8HJ	Location and Block Plan	21305	PL01 Revision: 1	e-mail: info@divi-design.co.uk tel: 0203 488 2828 web: www.divi-design.co.uk Kemp House, 152 City Road London, EC1V 2NX

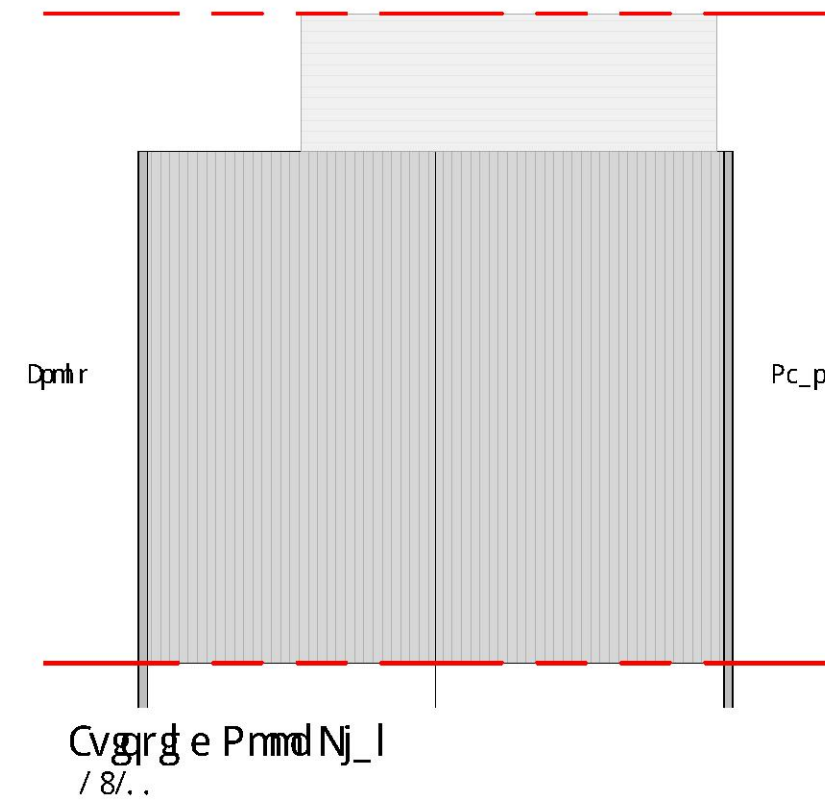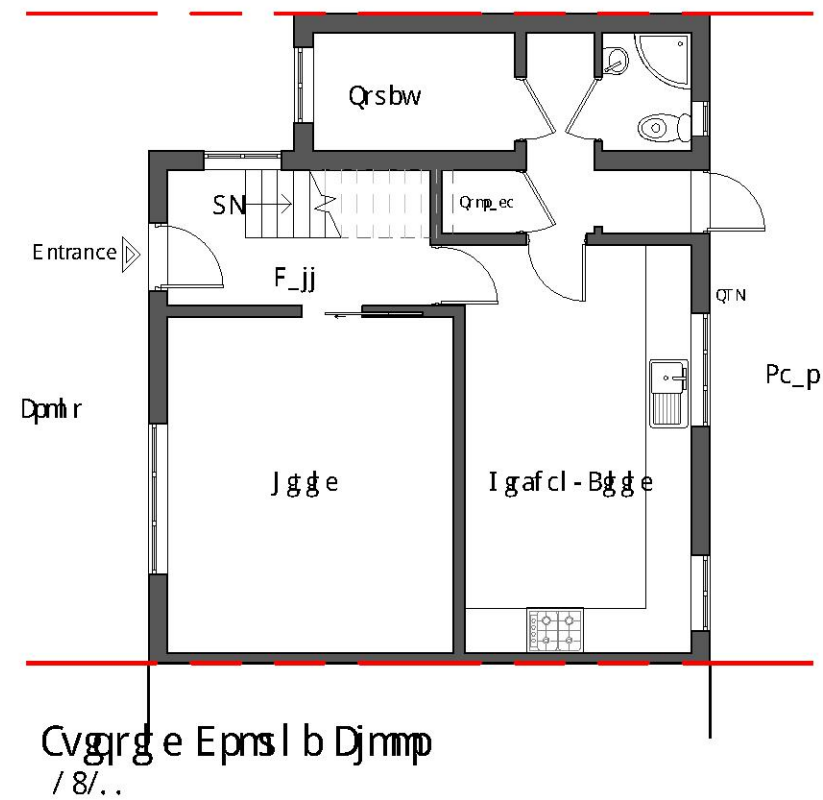

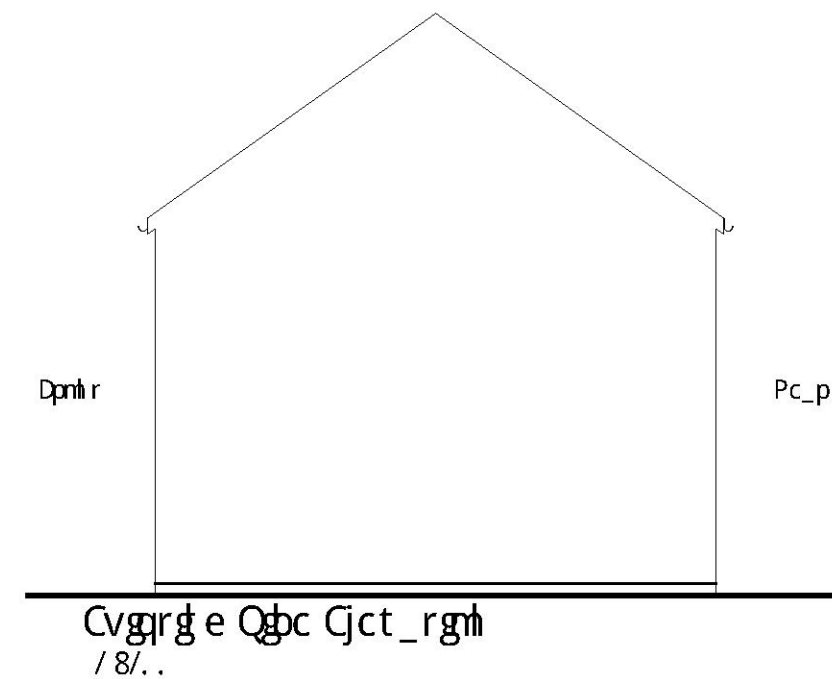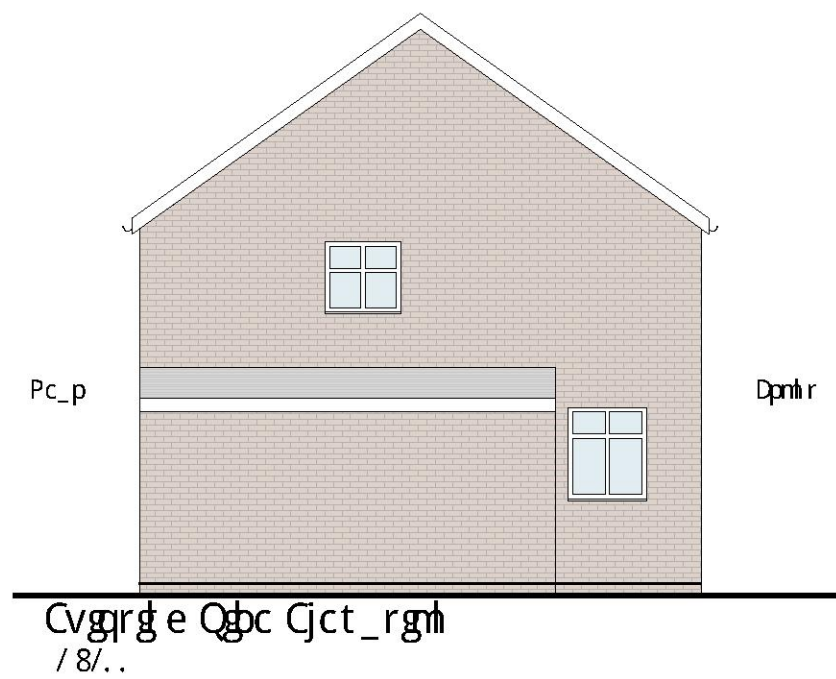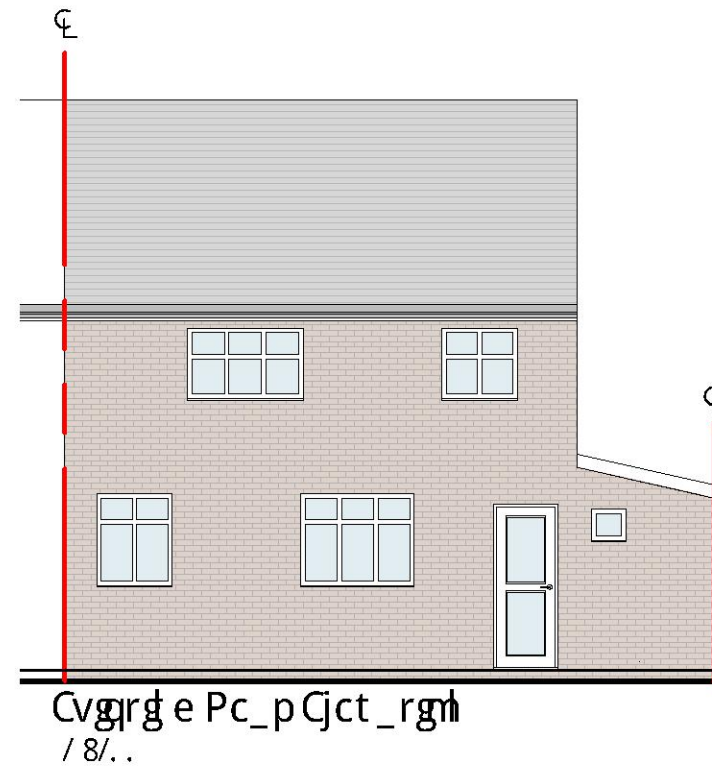

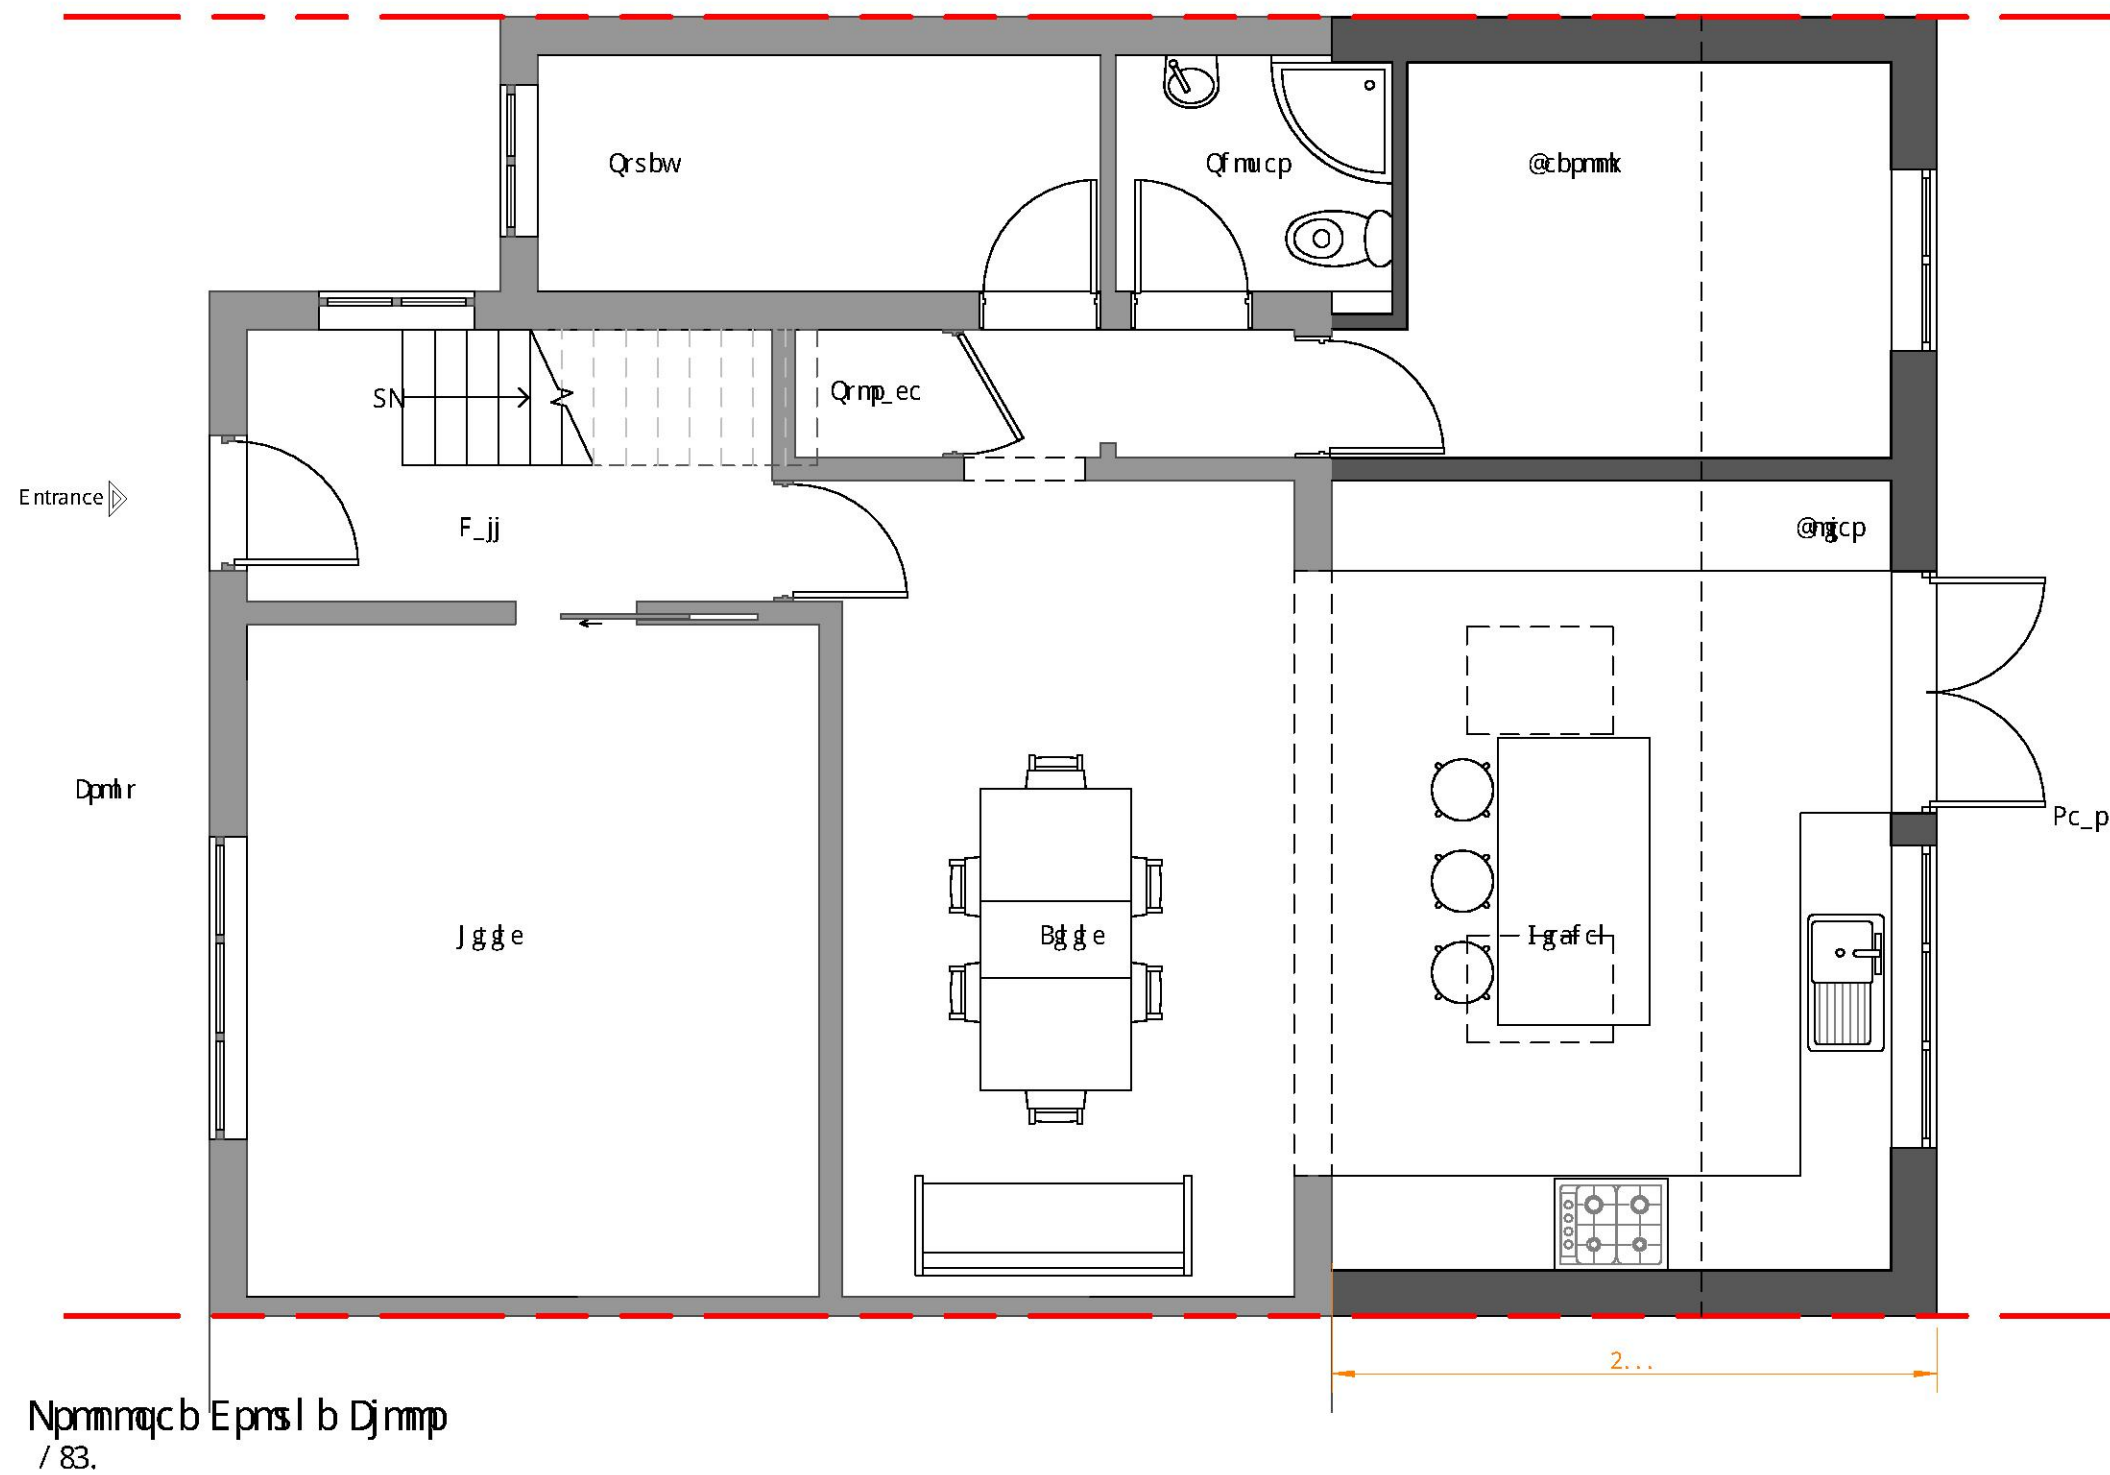

Purpose: Planning	Description	Sheet Name	Project No:	Sheet No:	Contact info:
Scale: 1 : 50 @A3 Date: Feb 2022	Proposed 4m single storey rear extension at 37 Chippenham Road, RM3 8HJ	Proposed Plan	21305	PL04 Revision: 1	e-mail: info@divi-design.co.uk tel: 0203 488 2828 web: www.divi-design.co.uk Kemp House, 152 City Road London, EC1V 2NX

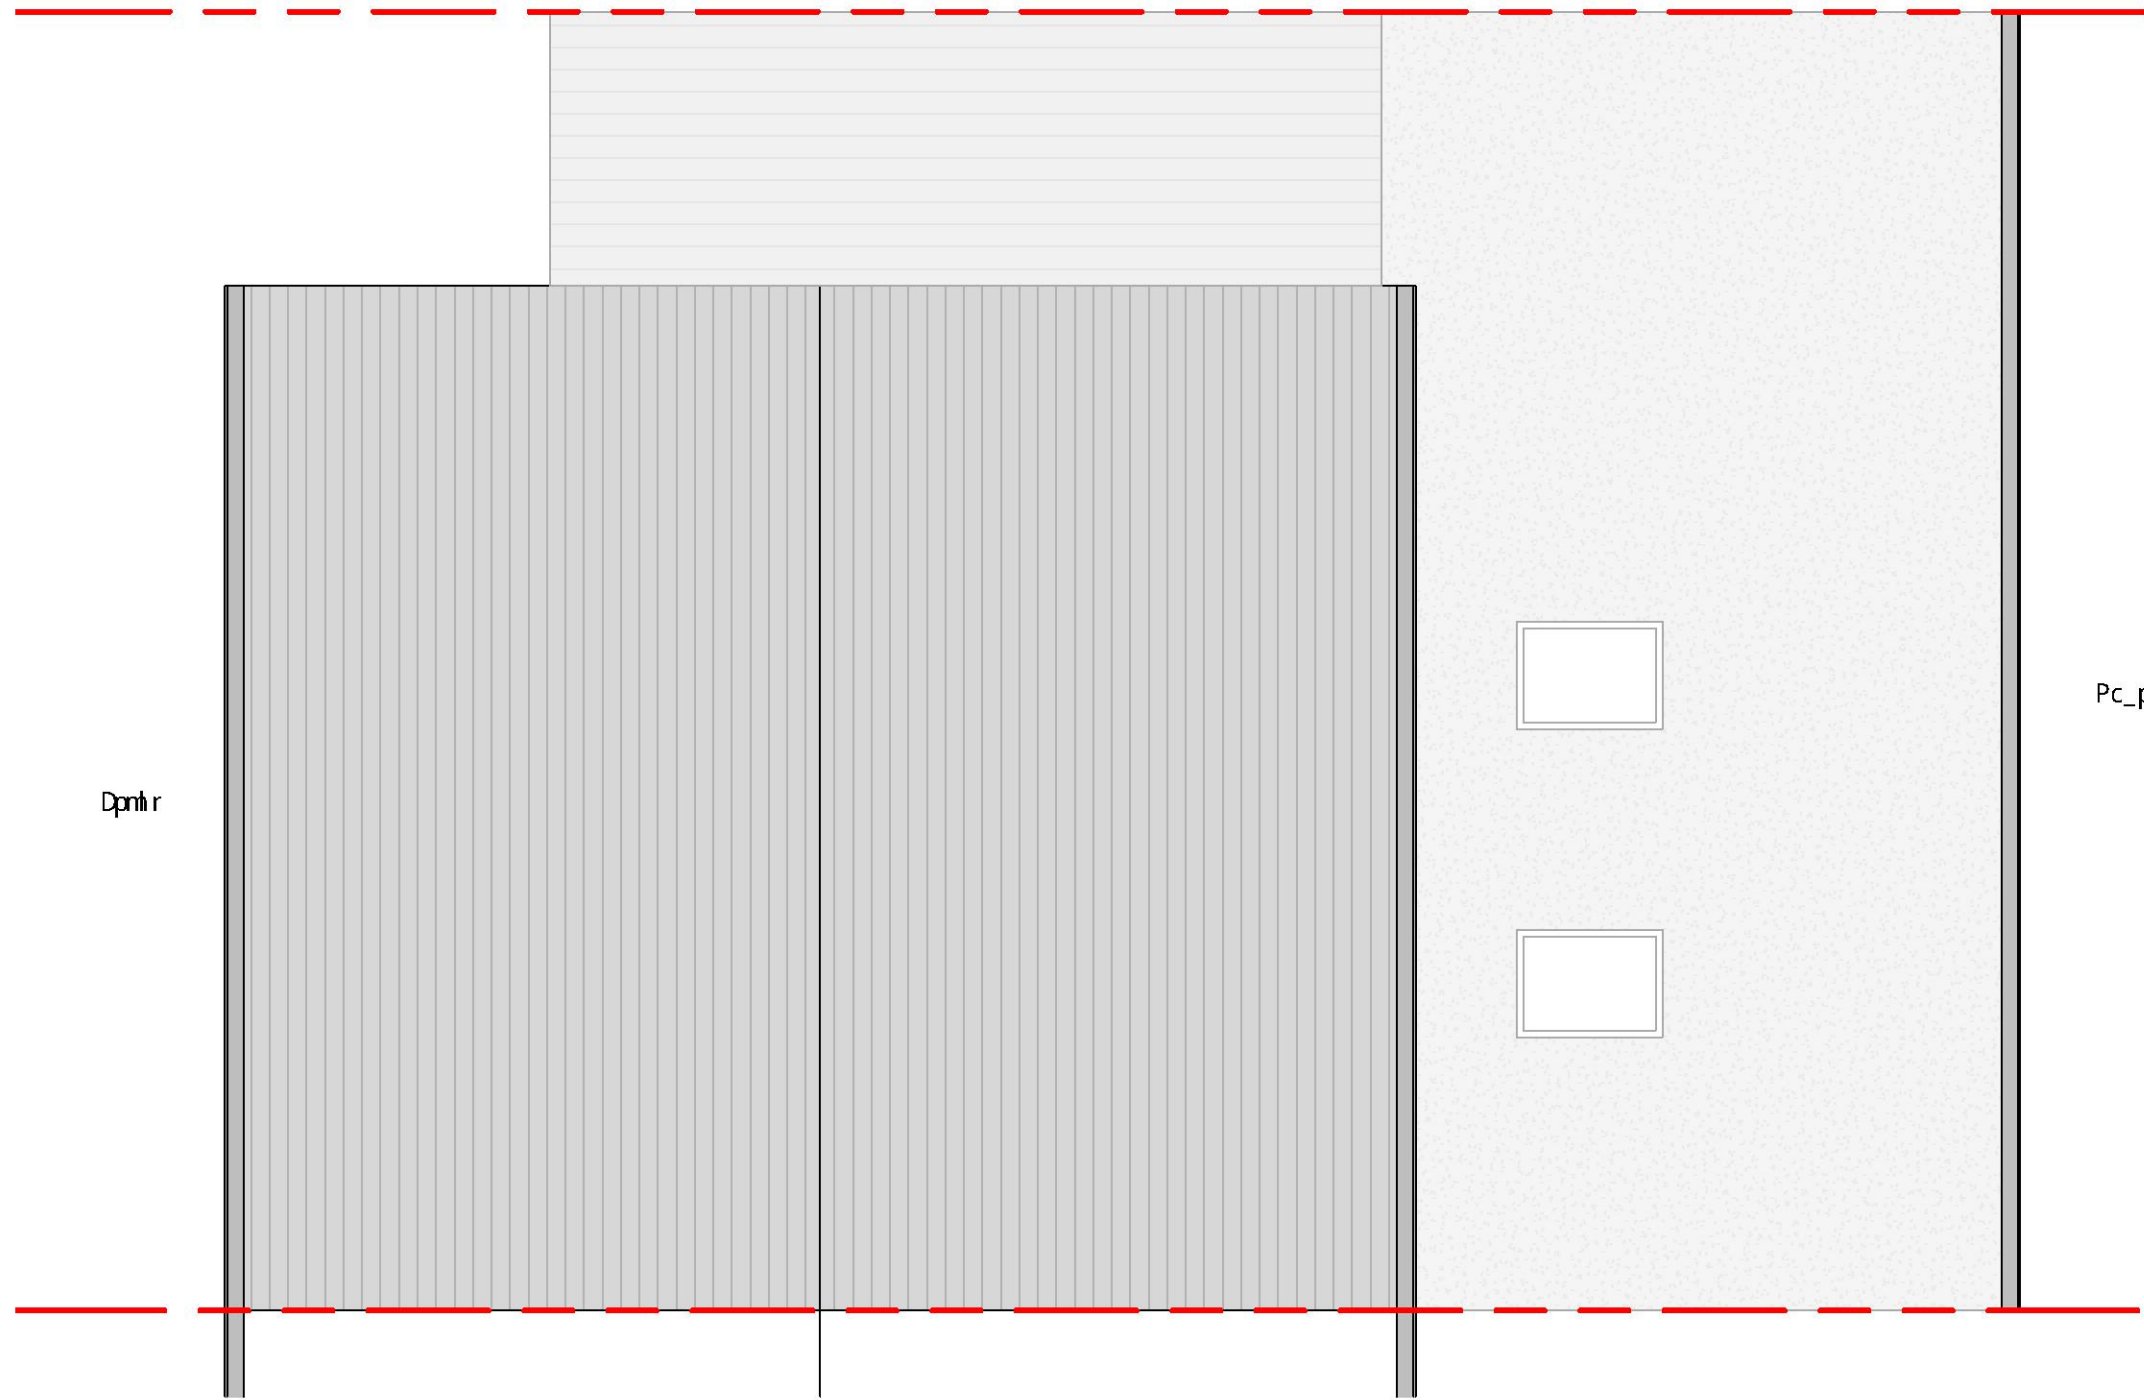

Npmmnqcb Pmmol Nj_l
/ 83.

Purpose: Planning	Description	Sheet Name	Project No:	Sheet No:	Contact info:
Scale: 1 : 50 @A3 Date: Feb 2022	Proposed 4m single storey rear extension at 37 Chippenham Road, RM3 8HJ	Proposed Plan	21305	PL05 Revision: 1	e-mail: info@divi-design.co.uk tel: 0203 488 2828 web: www.divi-design.co.uk Kemp House, 152 City Road London, EC1V 2NX

