


Site Address: 4 Carlton road, RM2 5AA

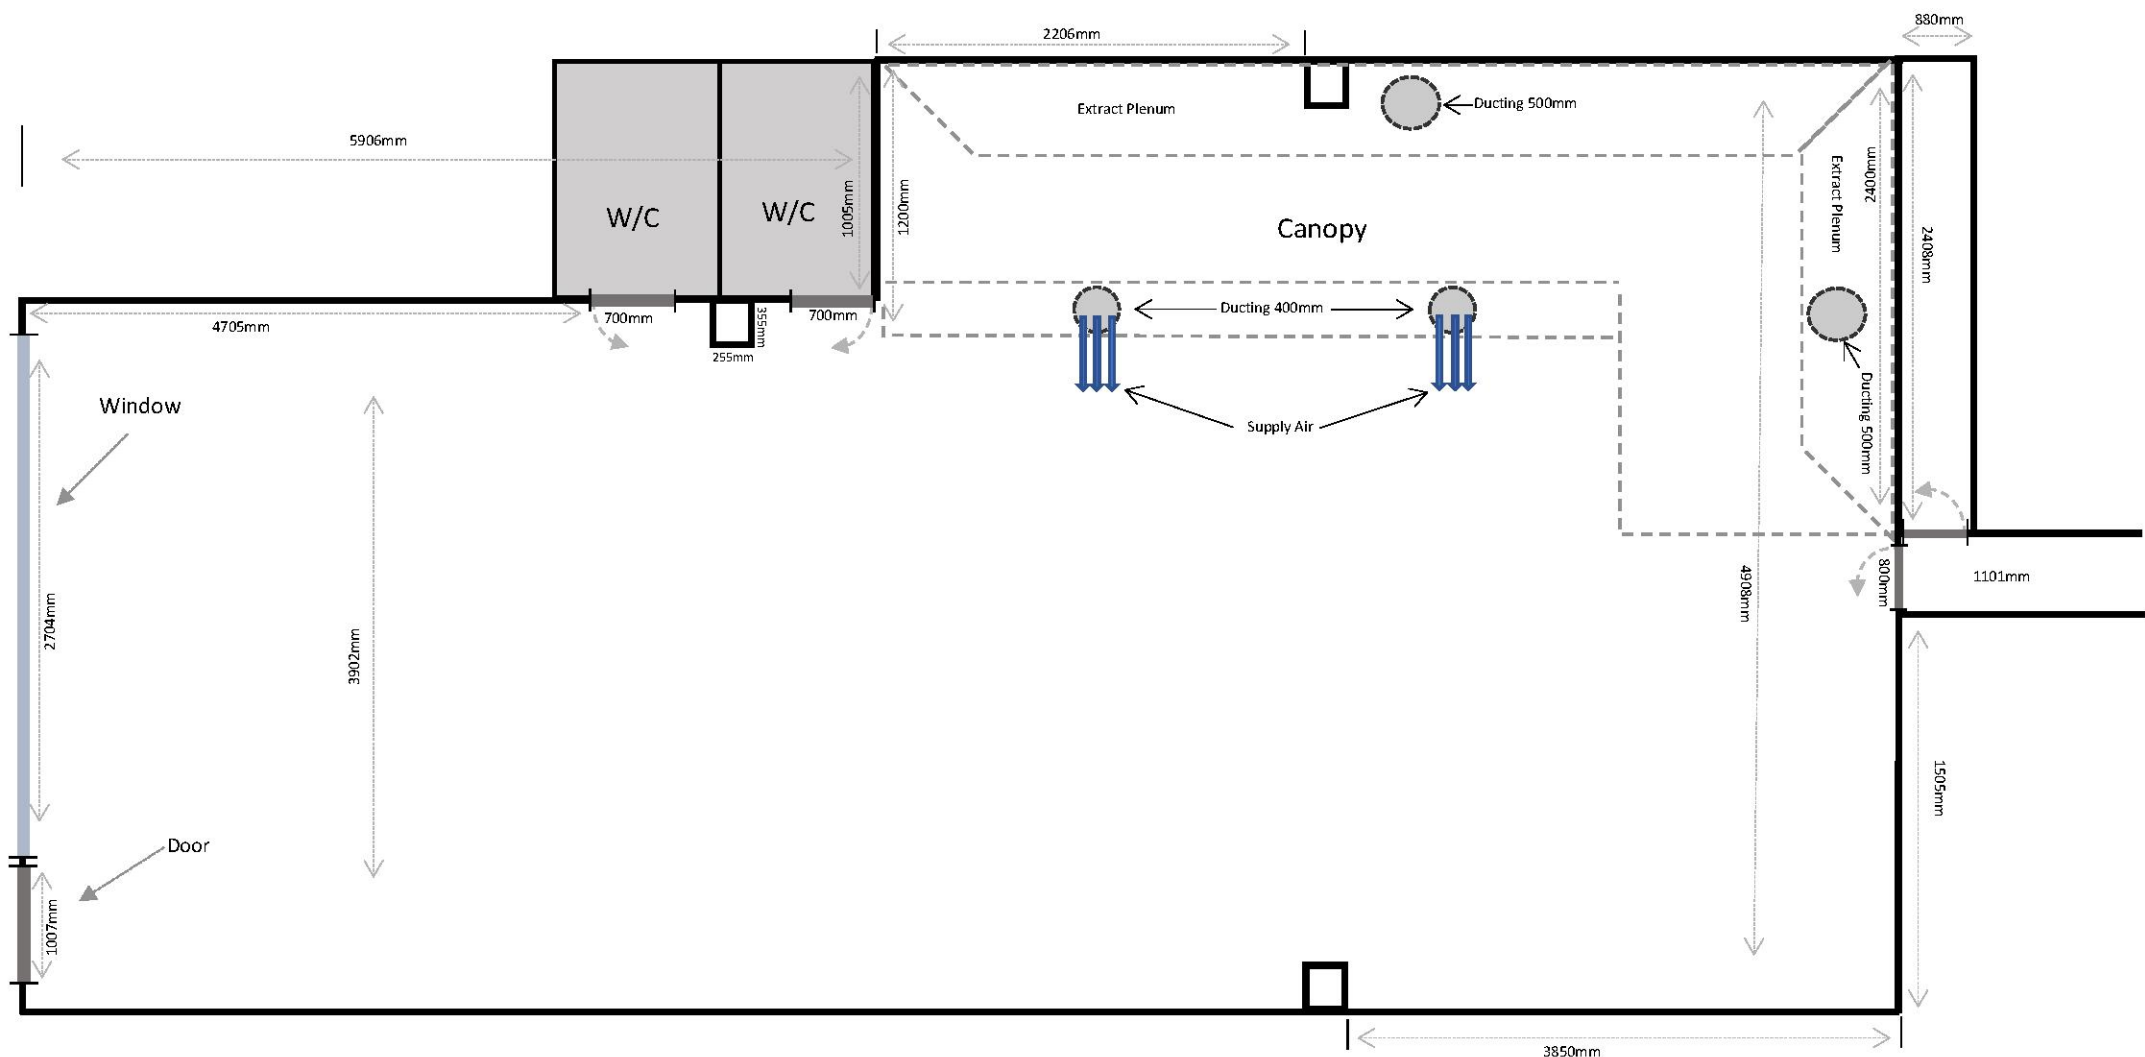







Site address:

4 Carlton Rd, RM2 5AA

Outside ventilation.

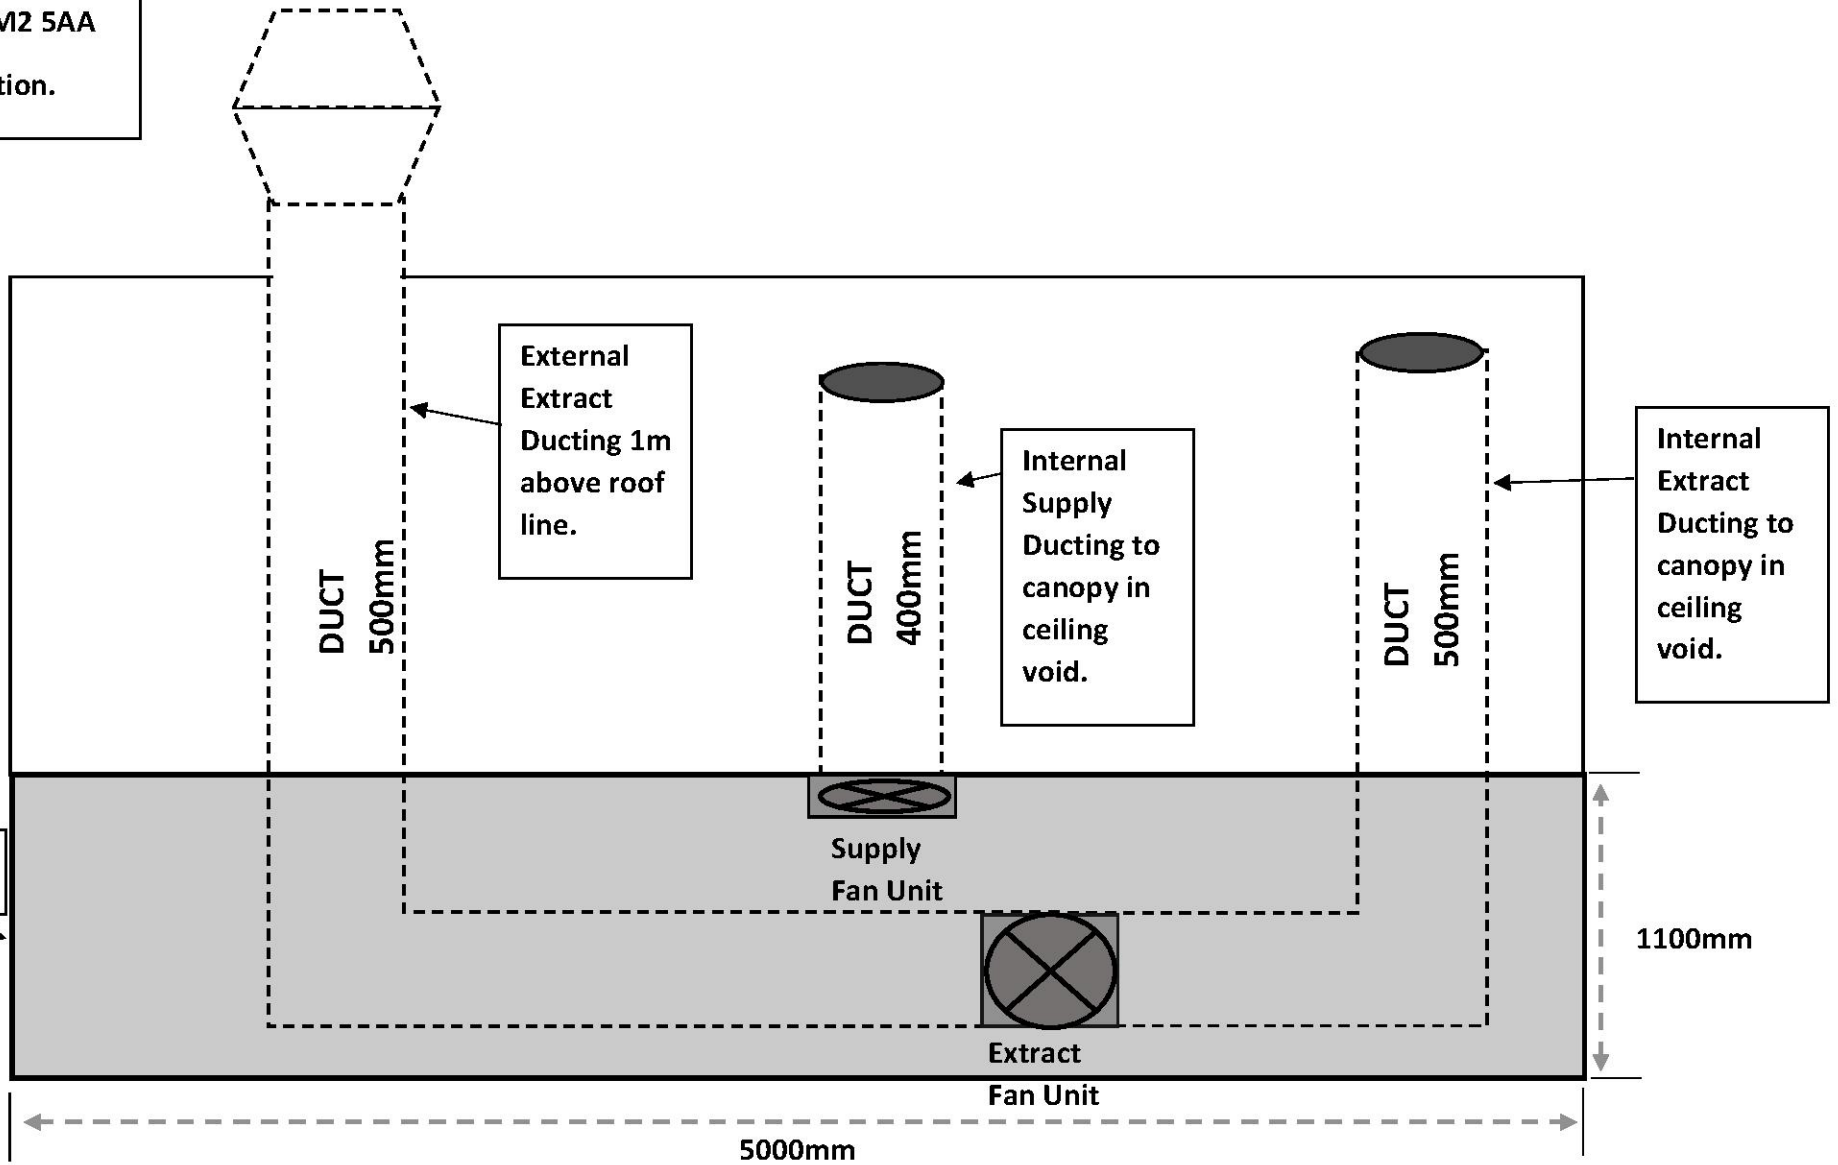


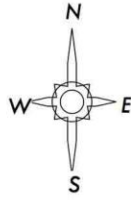

Block Plan

Scale: 1:500



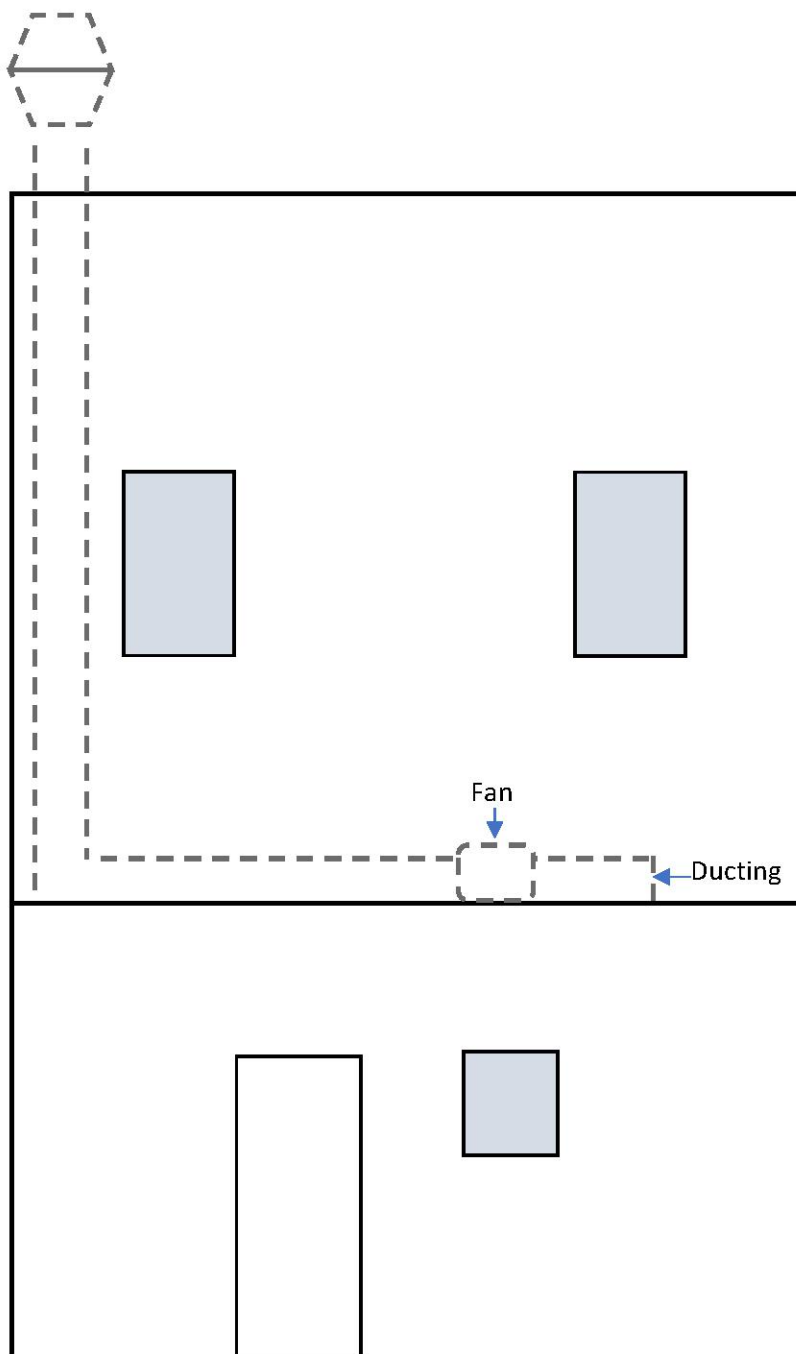


APPLICATION: PO998.21


Address: 4 Carlton Rd, Romford, RM2 5AA

Elevation: Outside back - Ventilation ducting

Ducting: Galvanised Steel / 450mm Spiral / 137 Gage

Scale: 1:50 to A4

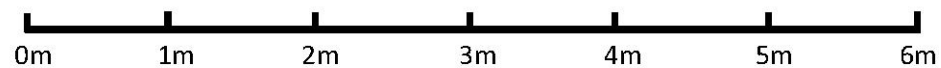

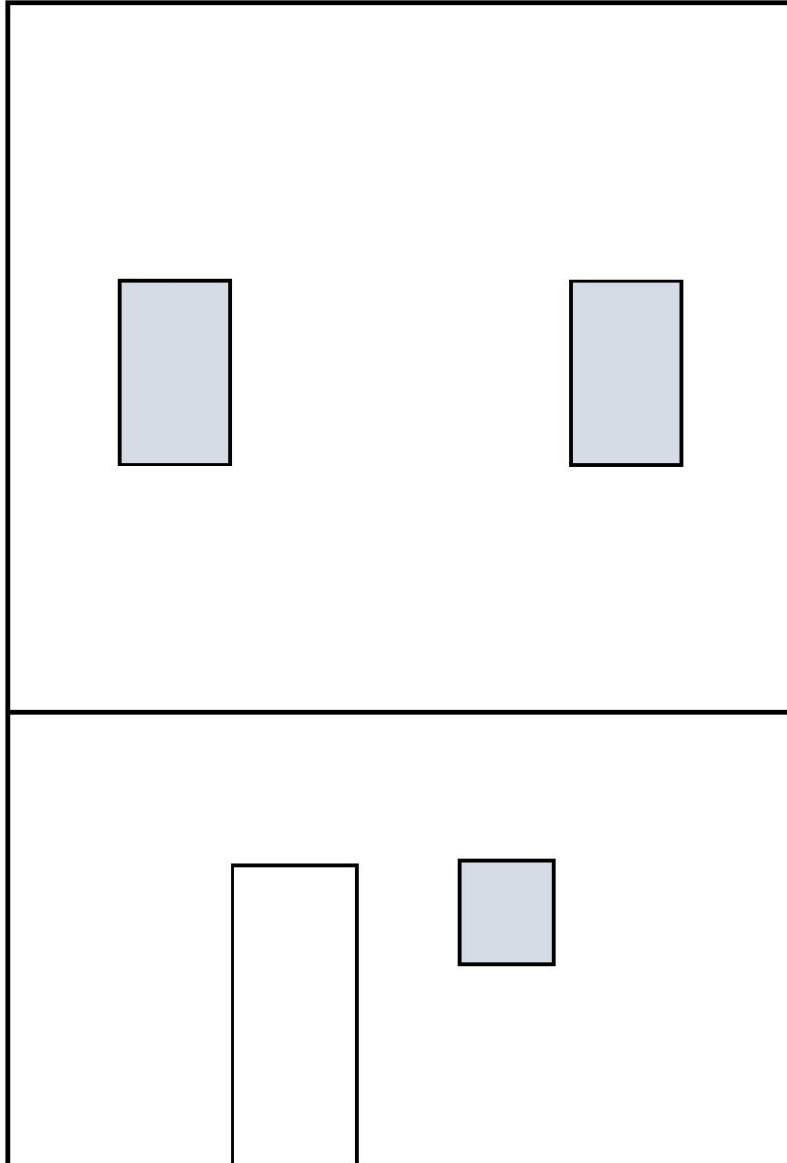



APPLICATION: PO998.21

Address: 4 Carlton Rd, Romford, RM2 5AA

Elevation: Outside back

Scale: 1:50 to A4

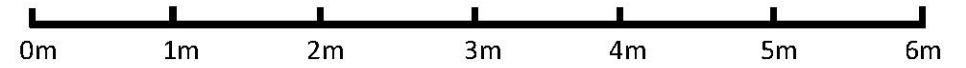

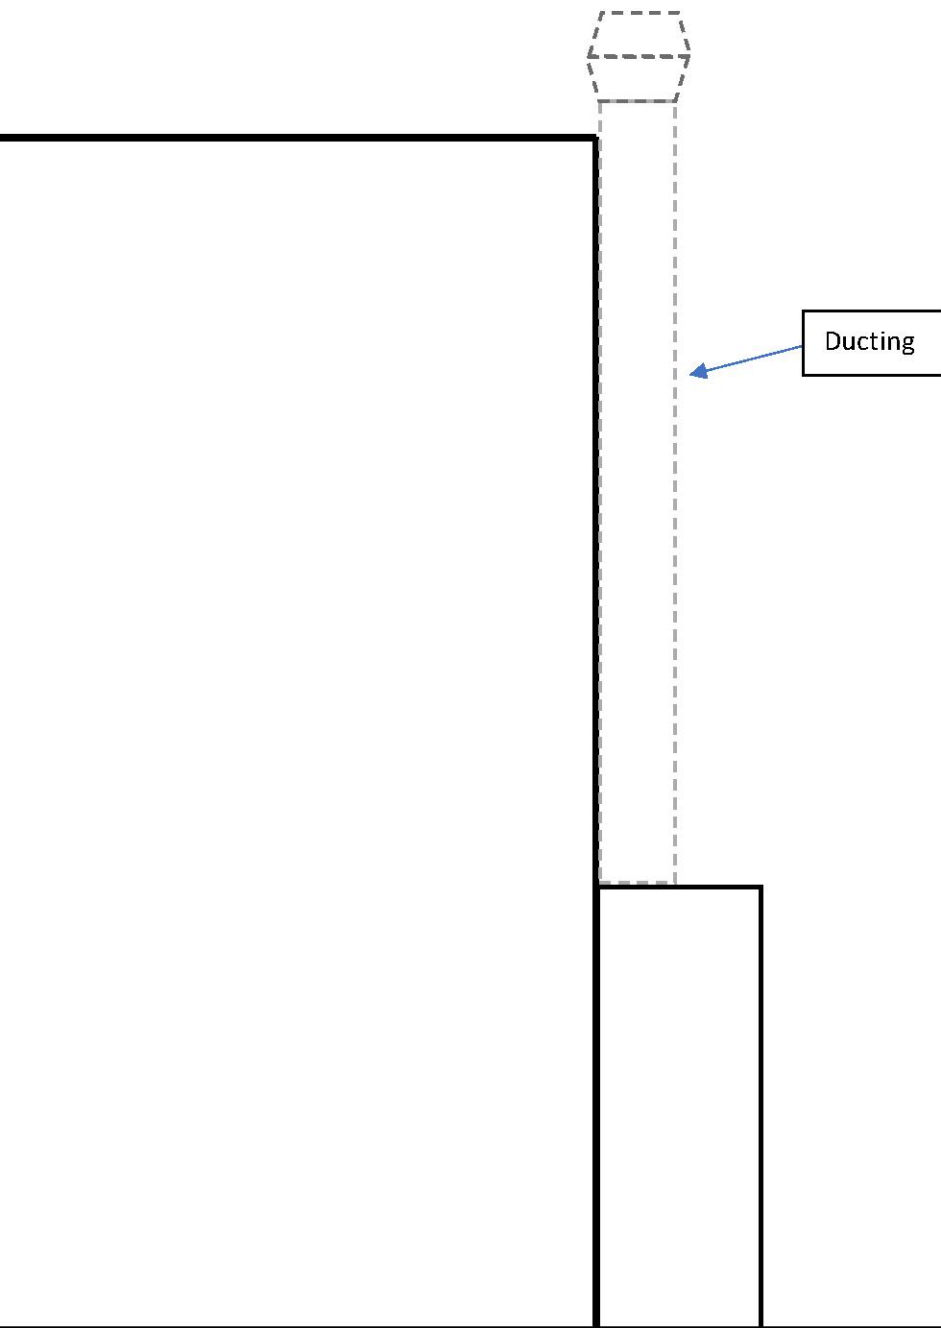

APPLICATION: PO998.21

Address: 4 Carlton Rd, Romford, RM2 5AA

Elevation: Side Elevation of Ducting

Ducting: Galvanised Steel / 450mm Spiral / 137 Gage

Scale: 1:50 to A4

