



No.	Date	Amendment	Initials
Client: Mr T Walpita			
Project: 10 Mount Avenue Romford RM3 0DE			
Drawing: Pre-Existing & Existing Rear Elevations			
Scale :	1:100 @ A3	Status :	DESIGN
Date :	07 Oct 21	Dwg No :	MA-101

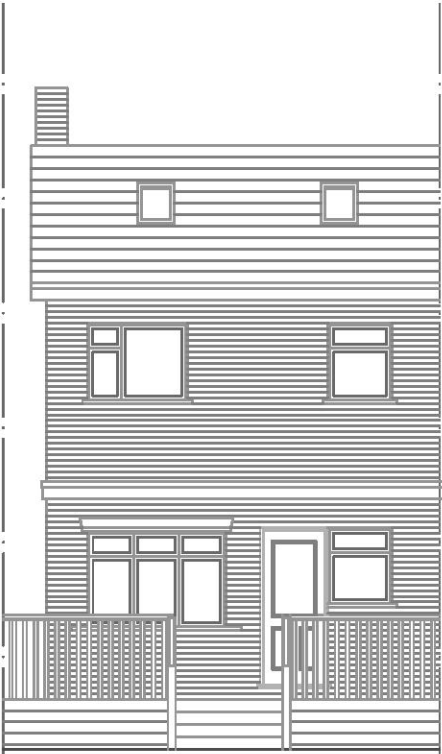


Pre-Existing Rear Elevation

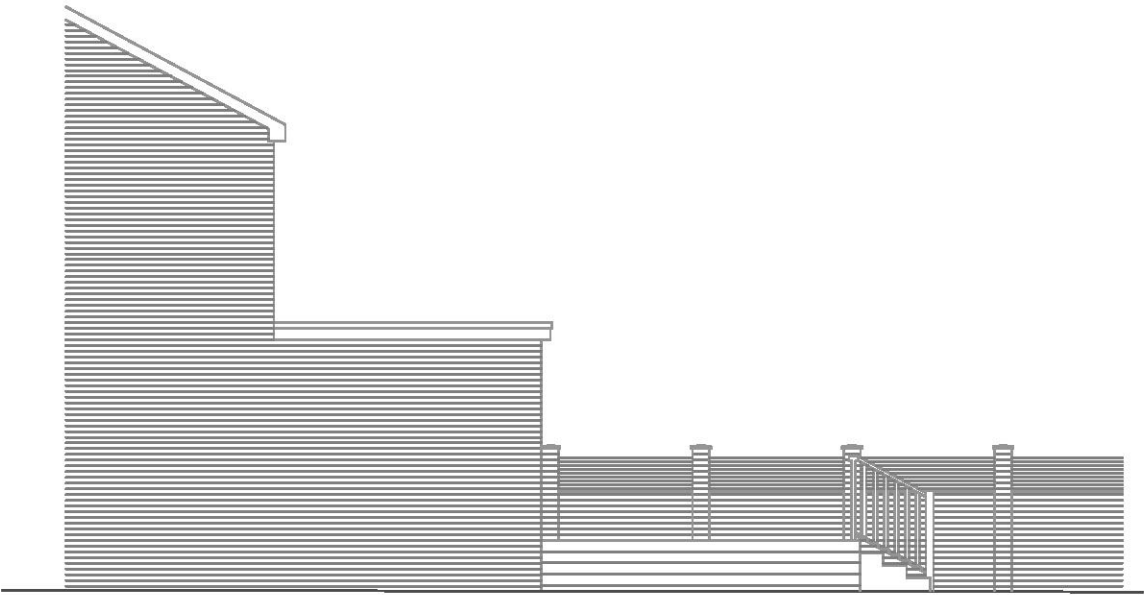


Pre-Existing Side Elevation




Existing Rear Elevation

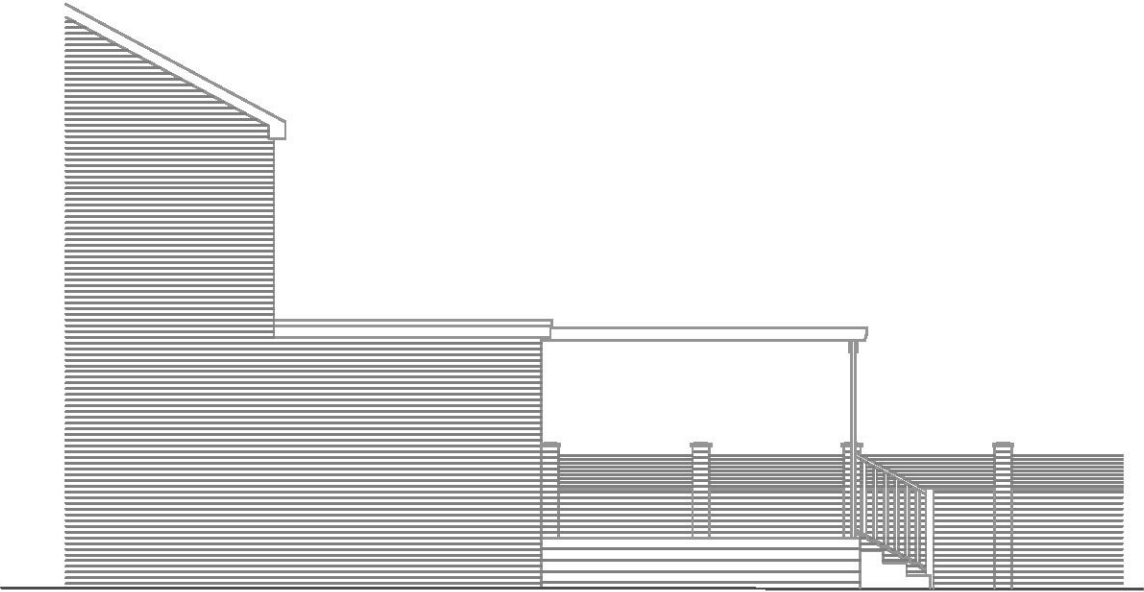


Existing Side Elevation

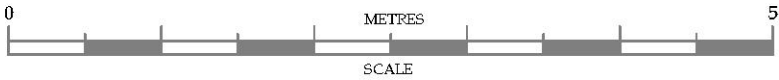

No.	Date	Amendment	Initials
Client: Mr T Walpita			
Project: 10 Mount Avenue Romford RM3 0DE			
Drawing: Pre-Existing & Existing Ground Floor Layout			
Scale :	150 @ A3	Status : DESIGN	Rev :
Date :	07 Oct 21	Dwg No : MA-100	

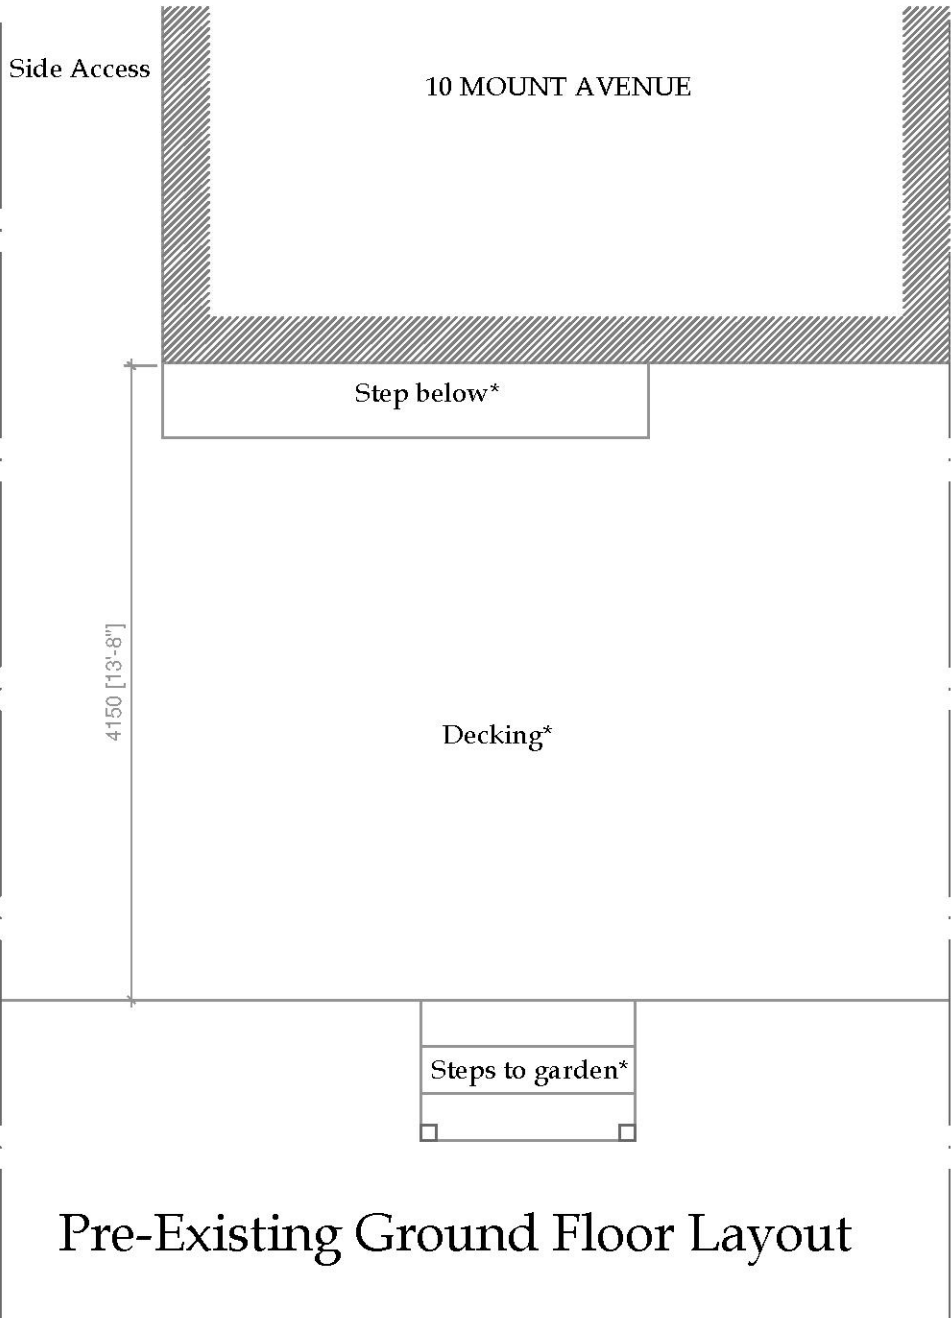


* - Not applicable to application.
Existing as part of house purchase
previously

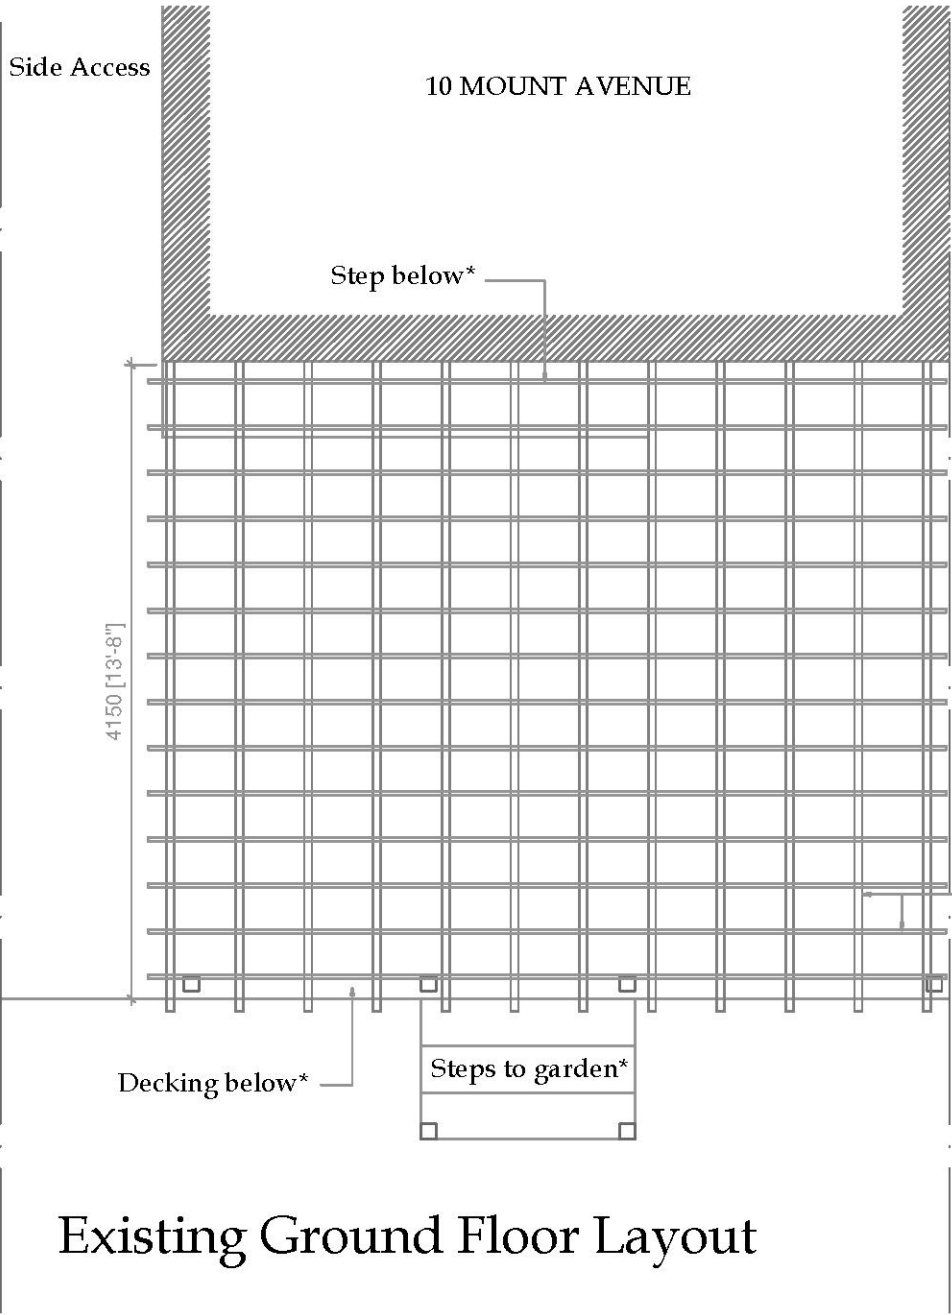

* - Not applicable to application.
Existing as part of house purchase
previously



No.	Date	Amendment	Initials
Client: Mr T Walpita			
Project: 10 Mount Avenue Romford RM3 0DE			
Drawing: Existing Block Plan			
Scale :	1:100 @ A3	Status : DESIGN	Rev :
Date :	07 Oct 21	Dwg No : MA-500	

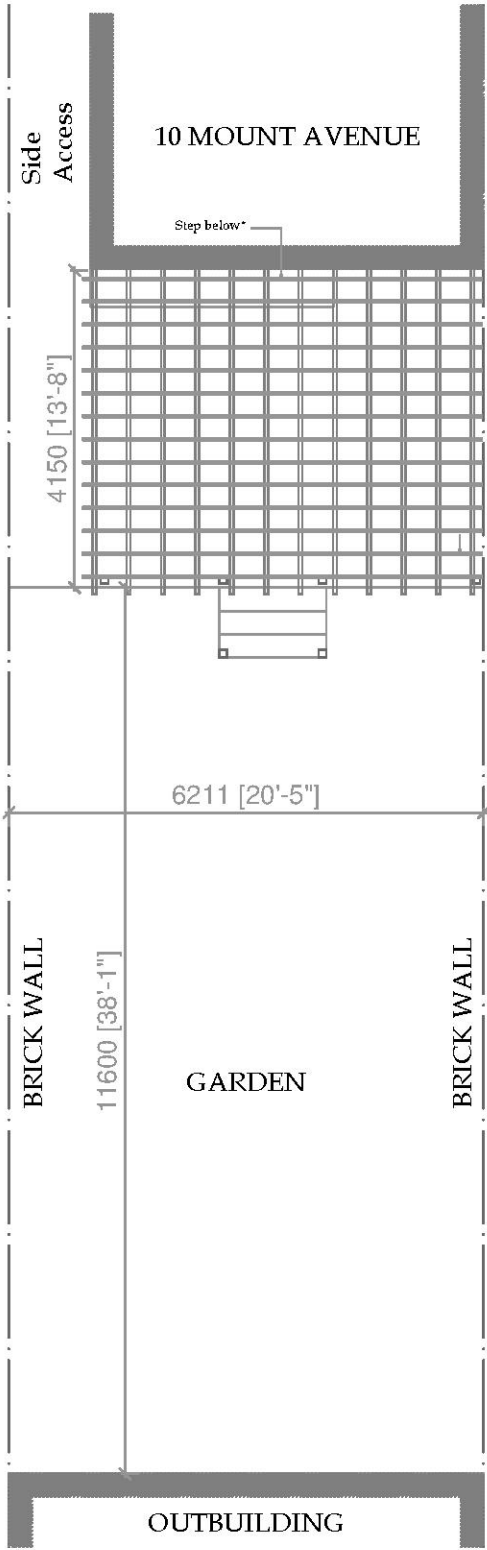

Existing Block Plan