


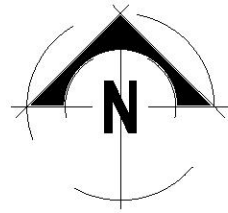

LOCATION PLAN (1:1250)

- NOTES:
1. This drawing is the copyright of CM2 Architectural Design Ltd and must not be reproduced in whole or part or used for the execution of work without their permission.
 2. All dimensions in millimetres.
 3. Do not scale off this drawing.
 4. The main contractor is to check all dimensions on site and any discrepancies notified to the surveyor.



REVISIONS

No.	Date	Description



6 Lister Tye
Chelmsford
Essex
CM2 9LS
T: 07889 147980
WWW.cm2design.co.uk

SURVEY . DESIGN . PLANNING . BUILDING REGULATIONS


PROPERTY
165 -167 South Street
Romford
RM1 1PS

CLIENT
Mr F Paca

DATE	SCALE	PAPER SIZE
Feb 2019	As Shown	A1
DRAWN BY	CHECKED BY	
GT	GT	


DRAWING TITLE
Proposed Block & Location Plan

JOB No.	DRAWING No.	REV.
CM/19/135	001	-

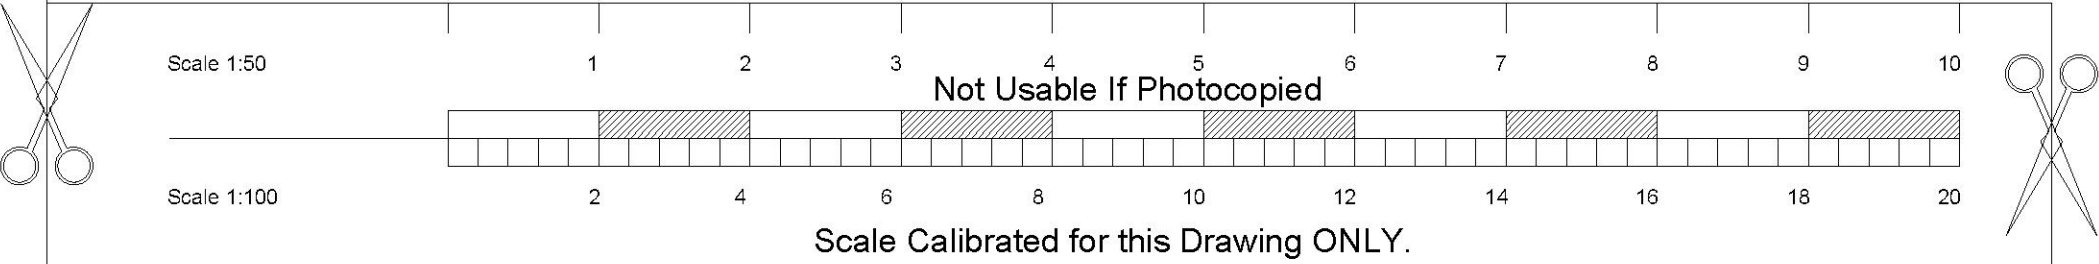


NOTES:

1. This drawing is the copyright of CM2 Architectural Design Ltd and must not be reproduced in whole or part or used for the execution of work without their permission.
2. All dimensions in millimetres.
3. Do not scale off this drawing.
4. The main contractor is to check all dimensions on site and any discrepancies notified to the surveyor.

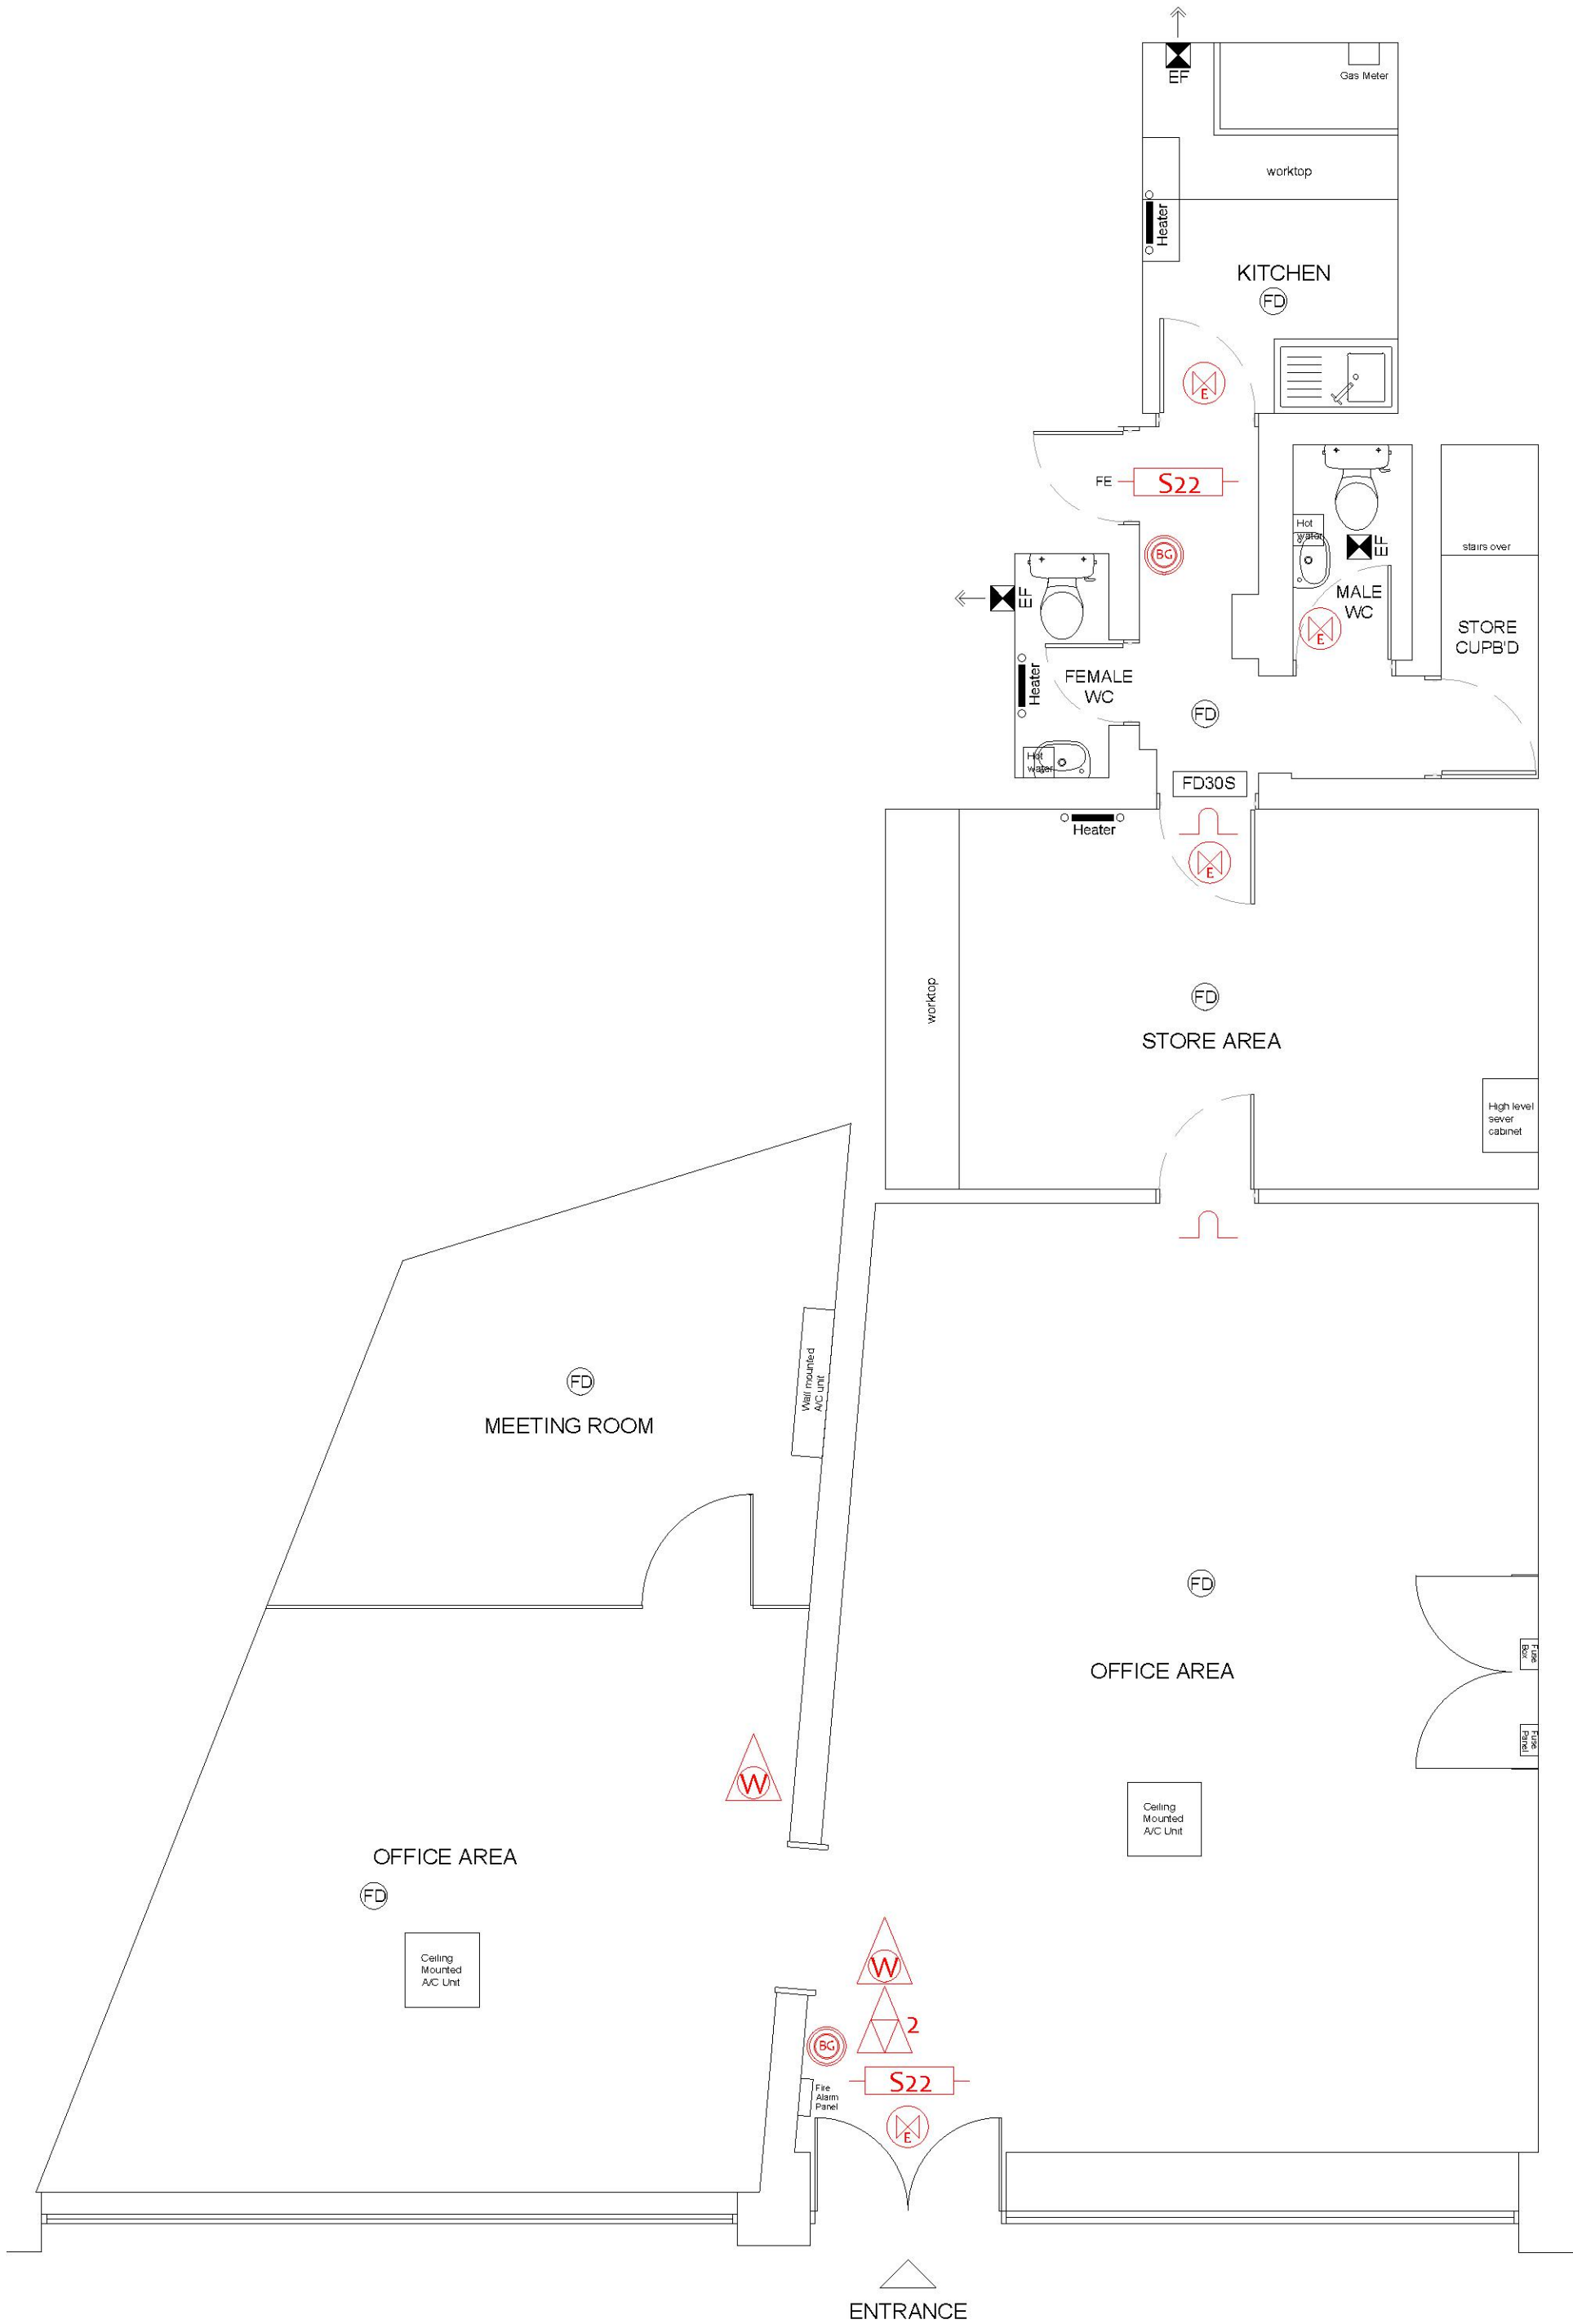

EXISTING PLAN
SCALE (1:50)

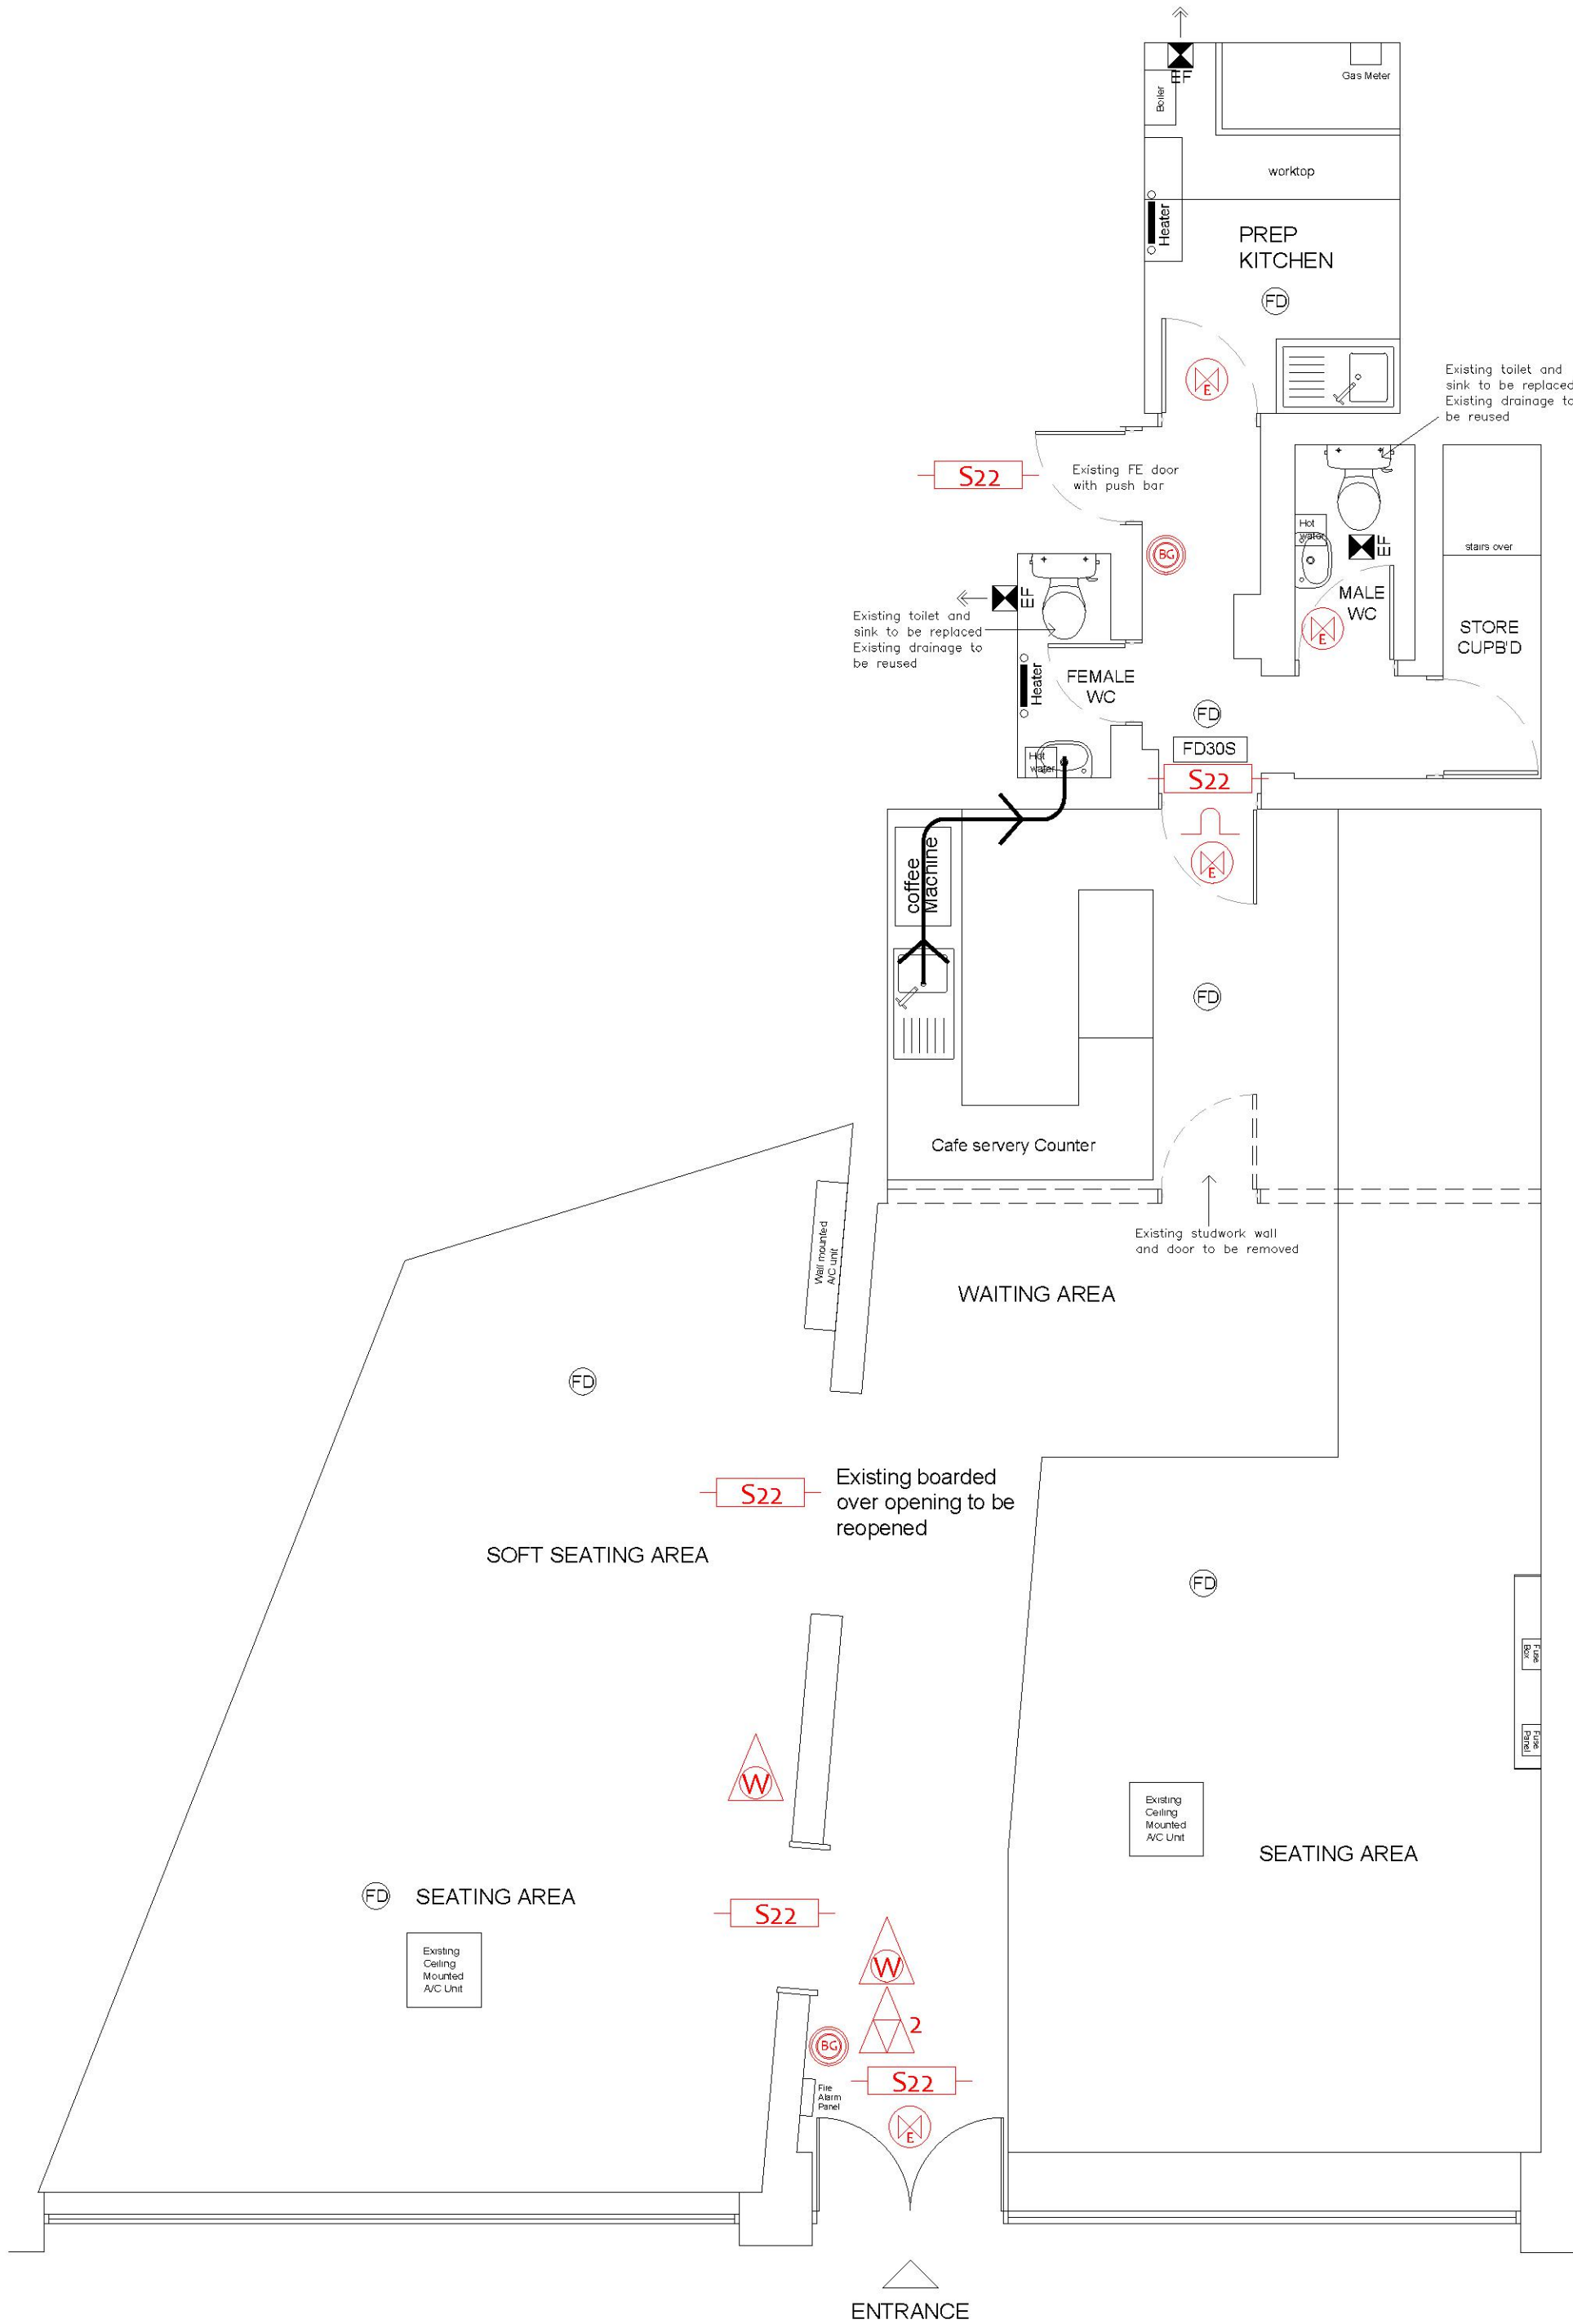

PROPOSED PLAN
SCALE (1:50)

KEY:

- BREAK GLASS CALL POINT
- NON MAINTAINED EMERGENCY LIGHT
- ILLUMINATED EXIT SIGN
- FIRE EXIT, EXIT OR EMERGENCY EXIT SIGN
- 'RUNNING MAN' DIRECTIONAL SIGN WITH ARROW
- NOTICE SUSPENDED ABOVE HEAD HEIGHT, 90 DEGREES TO ESCAPE ROUTE, WRITING ON APPROACH SIDE
- FIRE DOOR 'KEEP SHUT'
- FIRE ESCAPE 'KEEP CLEAR'
- FIRE ALARM SOUNDER
- FLASHING LIGHT ALARM INDICATOR
- FIRE DETECTOR SMOKE/HEAT
- HALF HOUR FIRE RESISTANT S/C DOOR
- FIRE DOOR 'KEEP SHUT'
- FIRE ALARM CALL PANEL
- SWITCHES FOR EMERGENCY LIGHTING
- BACKUP BATTERY UNIT FOR EMERGENCY LIGHTING
- REMOTE MAINS FAIL INDICATOR FOR THE EMERGENCY LIGHTING
- 5L WATER FIRE EXTINGUISHER
- FOAM FIRE EXTINGUISHER
- 3kg CARBON DIOXIDE FIRE EXTINGUISHER
- DRY POWDER FIRE EXTINGUISHER
- FIRE BLANKET

note - ALL SIGNS & NOTICES ARE TO BE PROVIDED & FIXED BY THE CONTRACTOR. ALL EMERGENCY EXIT SIGNS & EMERGENCY LUMINAIRES ARE TO BE PROVIDED & FIXED BY THE ELECTRICAL CONTRACTOR, WIRED TO THE FIRE ALARM & CONTROLS AS APPROPRIATE. THIS INCLUDES CONTROL AND BACKUP BATTERY PACKS ETC.

THE LOCATION & TYPE OF ANY FIRE SAFETY & ANY OTHER SAFETY EQUIPMENT NOT SHOWN ON THE PLANS & WILL BE PROVIDED TO THE SATISFACTION OF THE FIRE SERVICE AND OTHER RESPONSIBLE AUTHORITIES AFTER COMPLETION OF THE PROPOSED WORKS

- FD30S = 30minute fire door with smoke seals
- KE = Kitchen extract fan
- BE = Bathroom extract fan
- HD = Heat detector
- SD = Smoke detector

REVISIONS

No.	Date	Description
-----	------	-------------

--	--	--

CM²
6 Lister Tye
Chelmsford
Essex
CM2 9LS
T: 07889 147980
WWW.cm2design.co.uk

SURVEY . DESIGN . PLANNING . BUILDING REGULATIONS

PROPERTY
165 -167 South Street
Romford
RM1 1PS

CLIENT
Mr F Paca

DATE	SCALE	PAPER SIZE
Feb 2019	As Shown	A1
DRAWN BY	CHECKED BY	
GT	GT	

DRAWING TITLE
Existing & Proposed Plans

JOB No.	DRAWING No.	REV.
CM/19/135	002	-