



Project	: Single storey side/rear extension & loft conversion	
Address	: 30 Bridge Avenue Upminster	
Client	: Mr. H Bariana	
Date	: June 2021	
Drawing No.	: 1788/21/1	
Scale @ A1	: 1/50, 1/100	
Revisions		
 ConstructAid Architectural and Design Consultants Tel : 01708-226684		

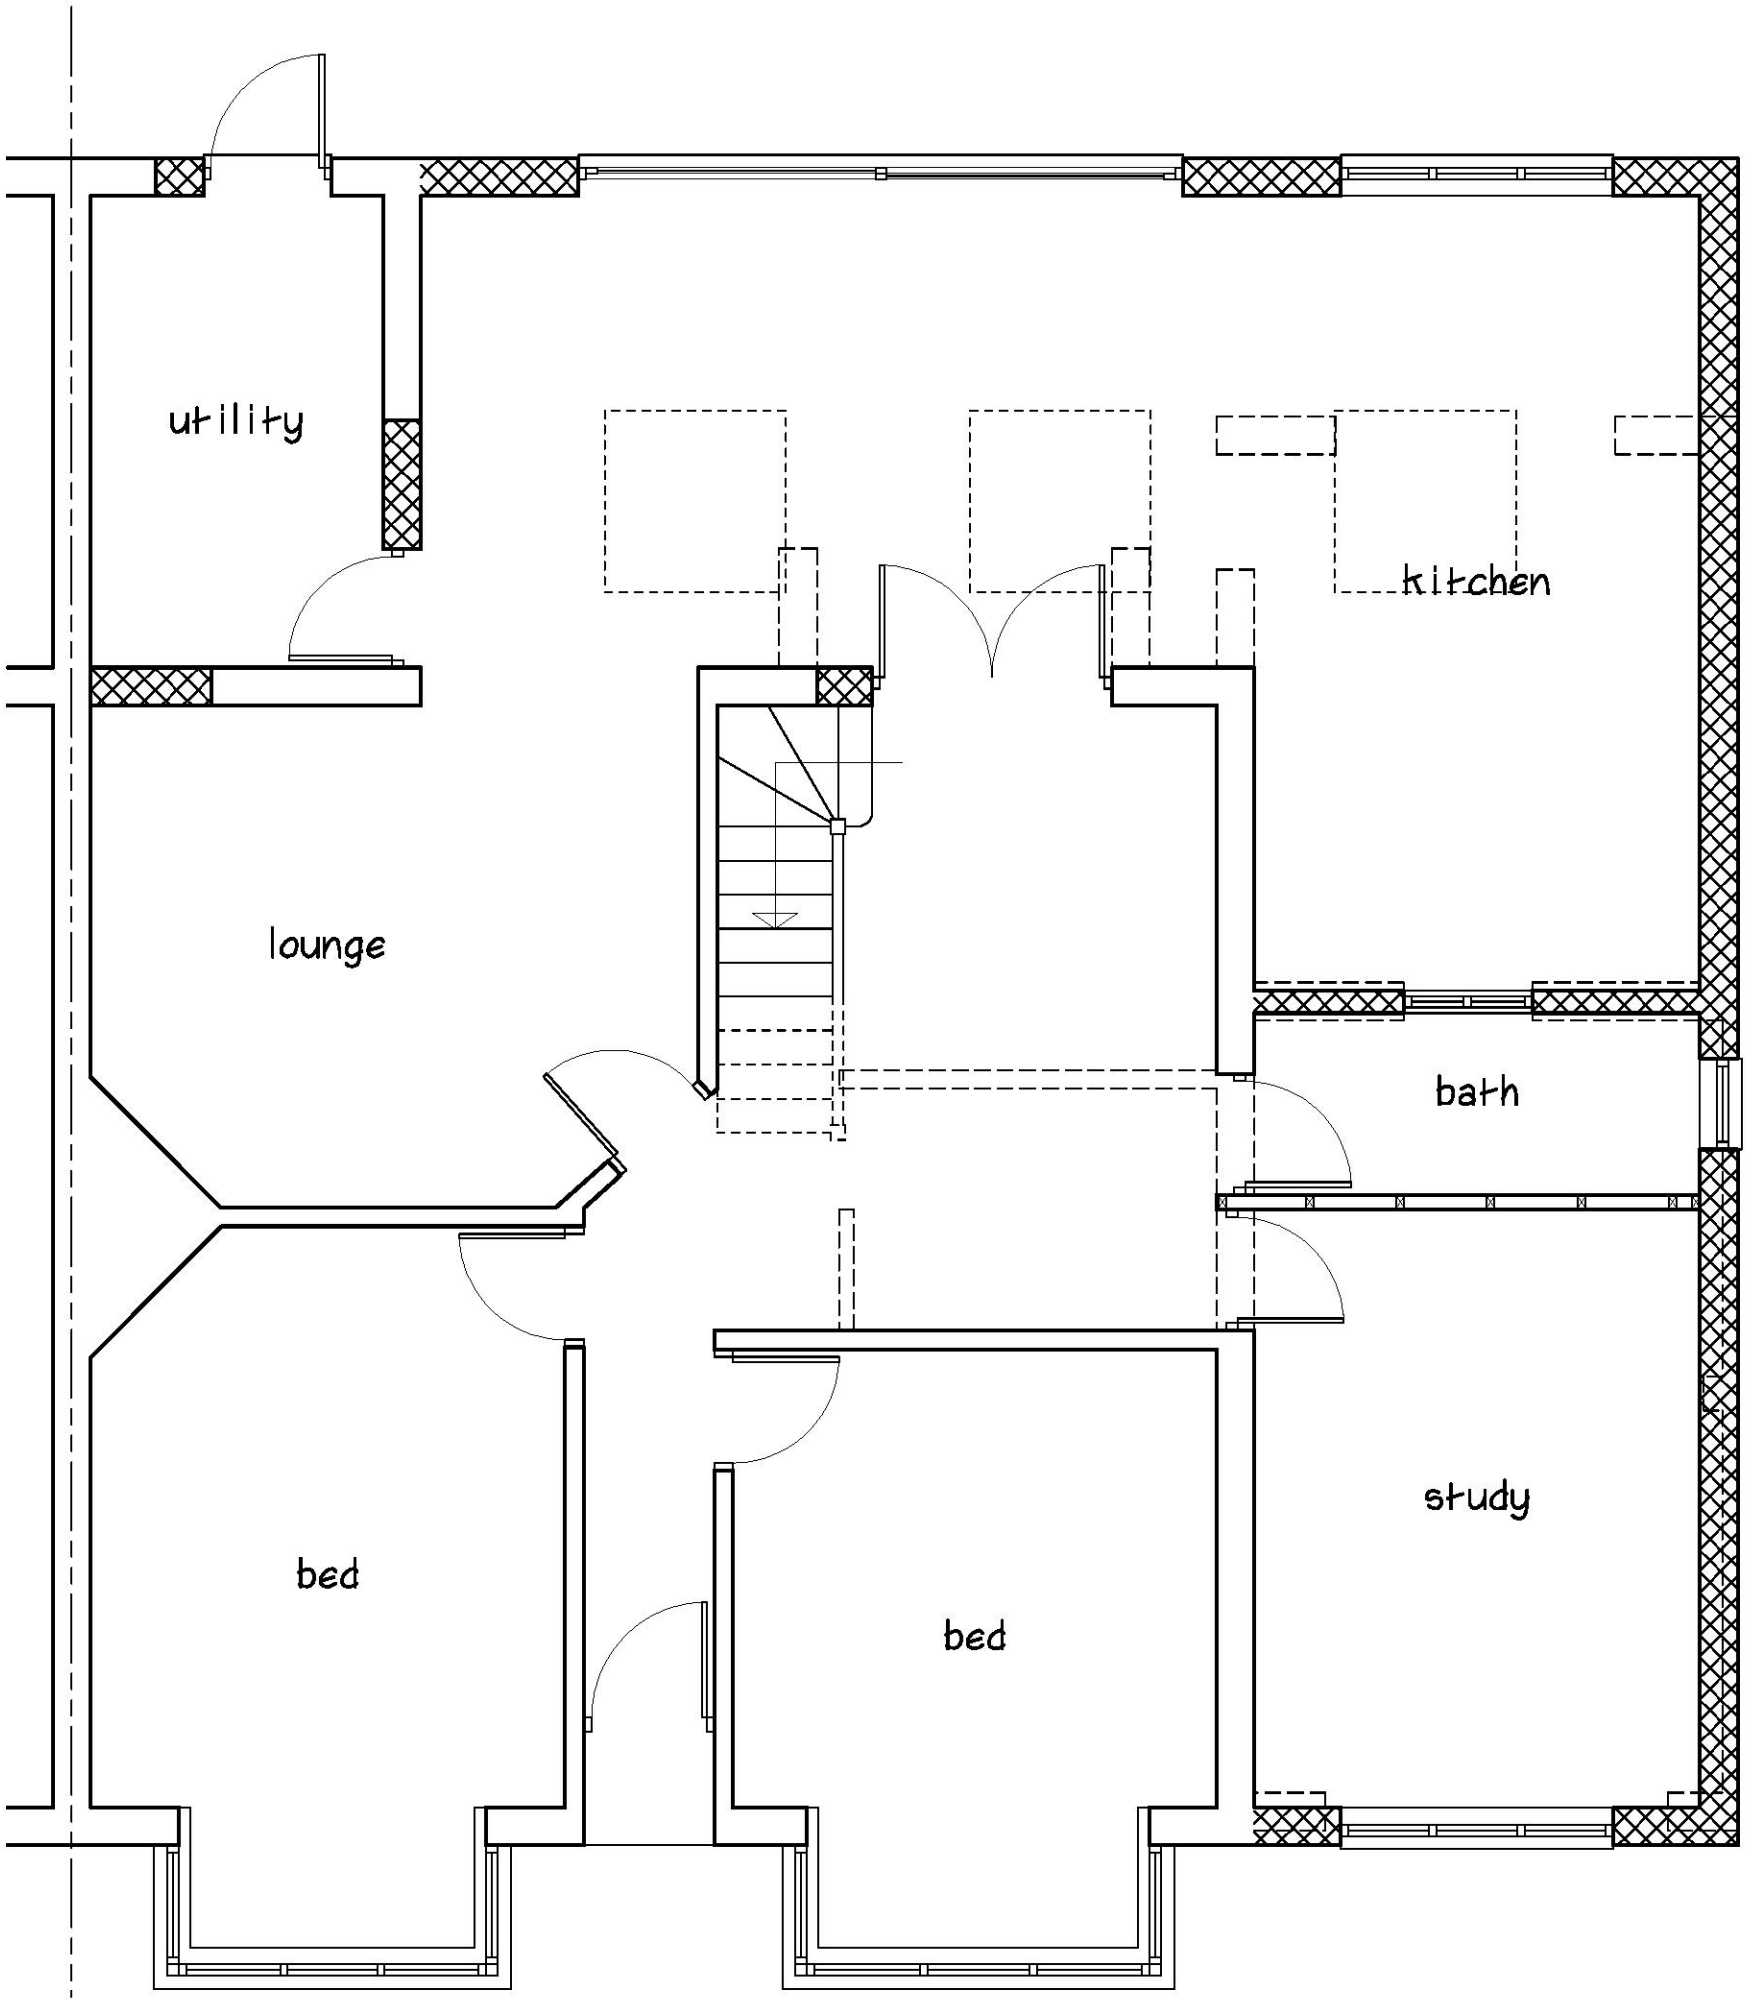


proposed ground floor 1/50

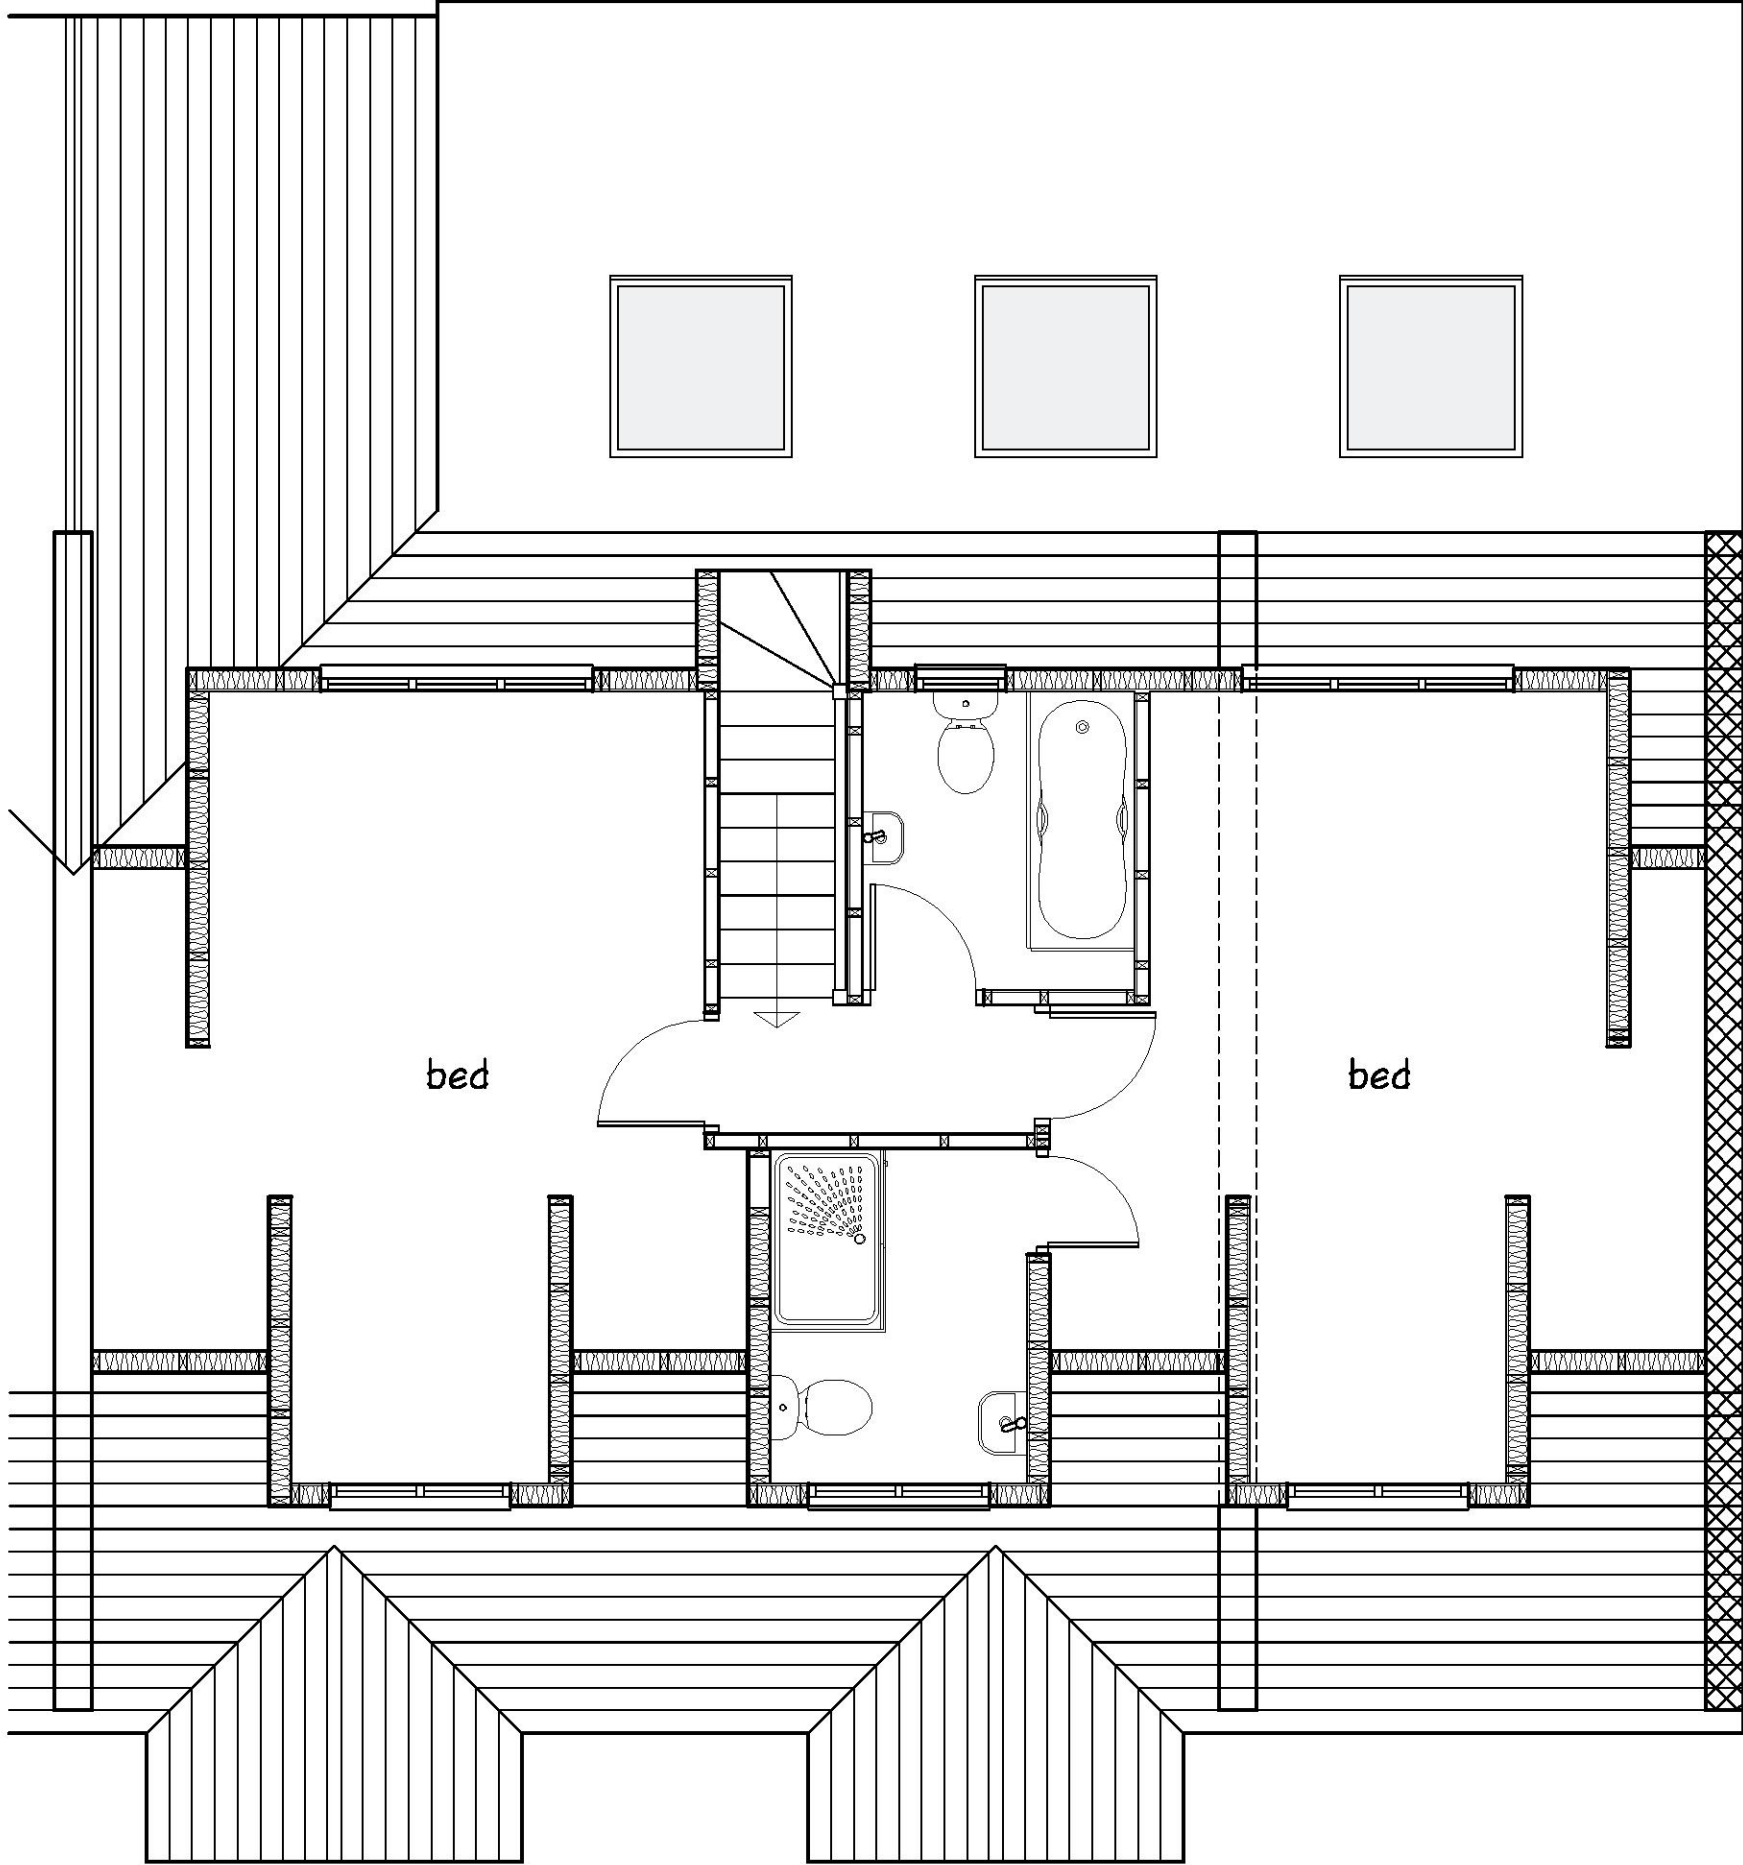

proposed first floor 1/50

Notes

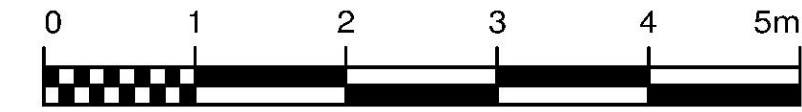

Project : Single storey side/rear extension & loft conversion
Address : 30 Bridge Avenue Upminster
Client : Mr. H Bariana
Date : June 2021
Drawing No. : 1788/21/2
Scale @ A1 : 1/50, 1/100

Revisions

--	--	--

ConstructAid

Architectural and Design Consultants

Tel : 01708-228684