


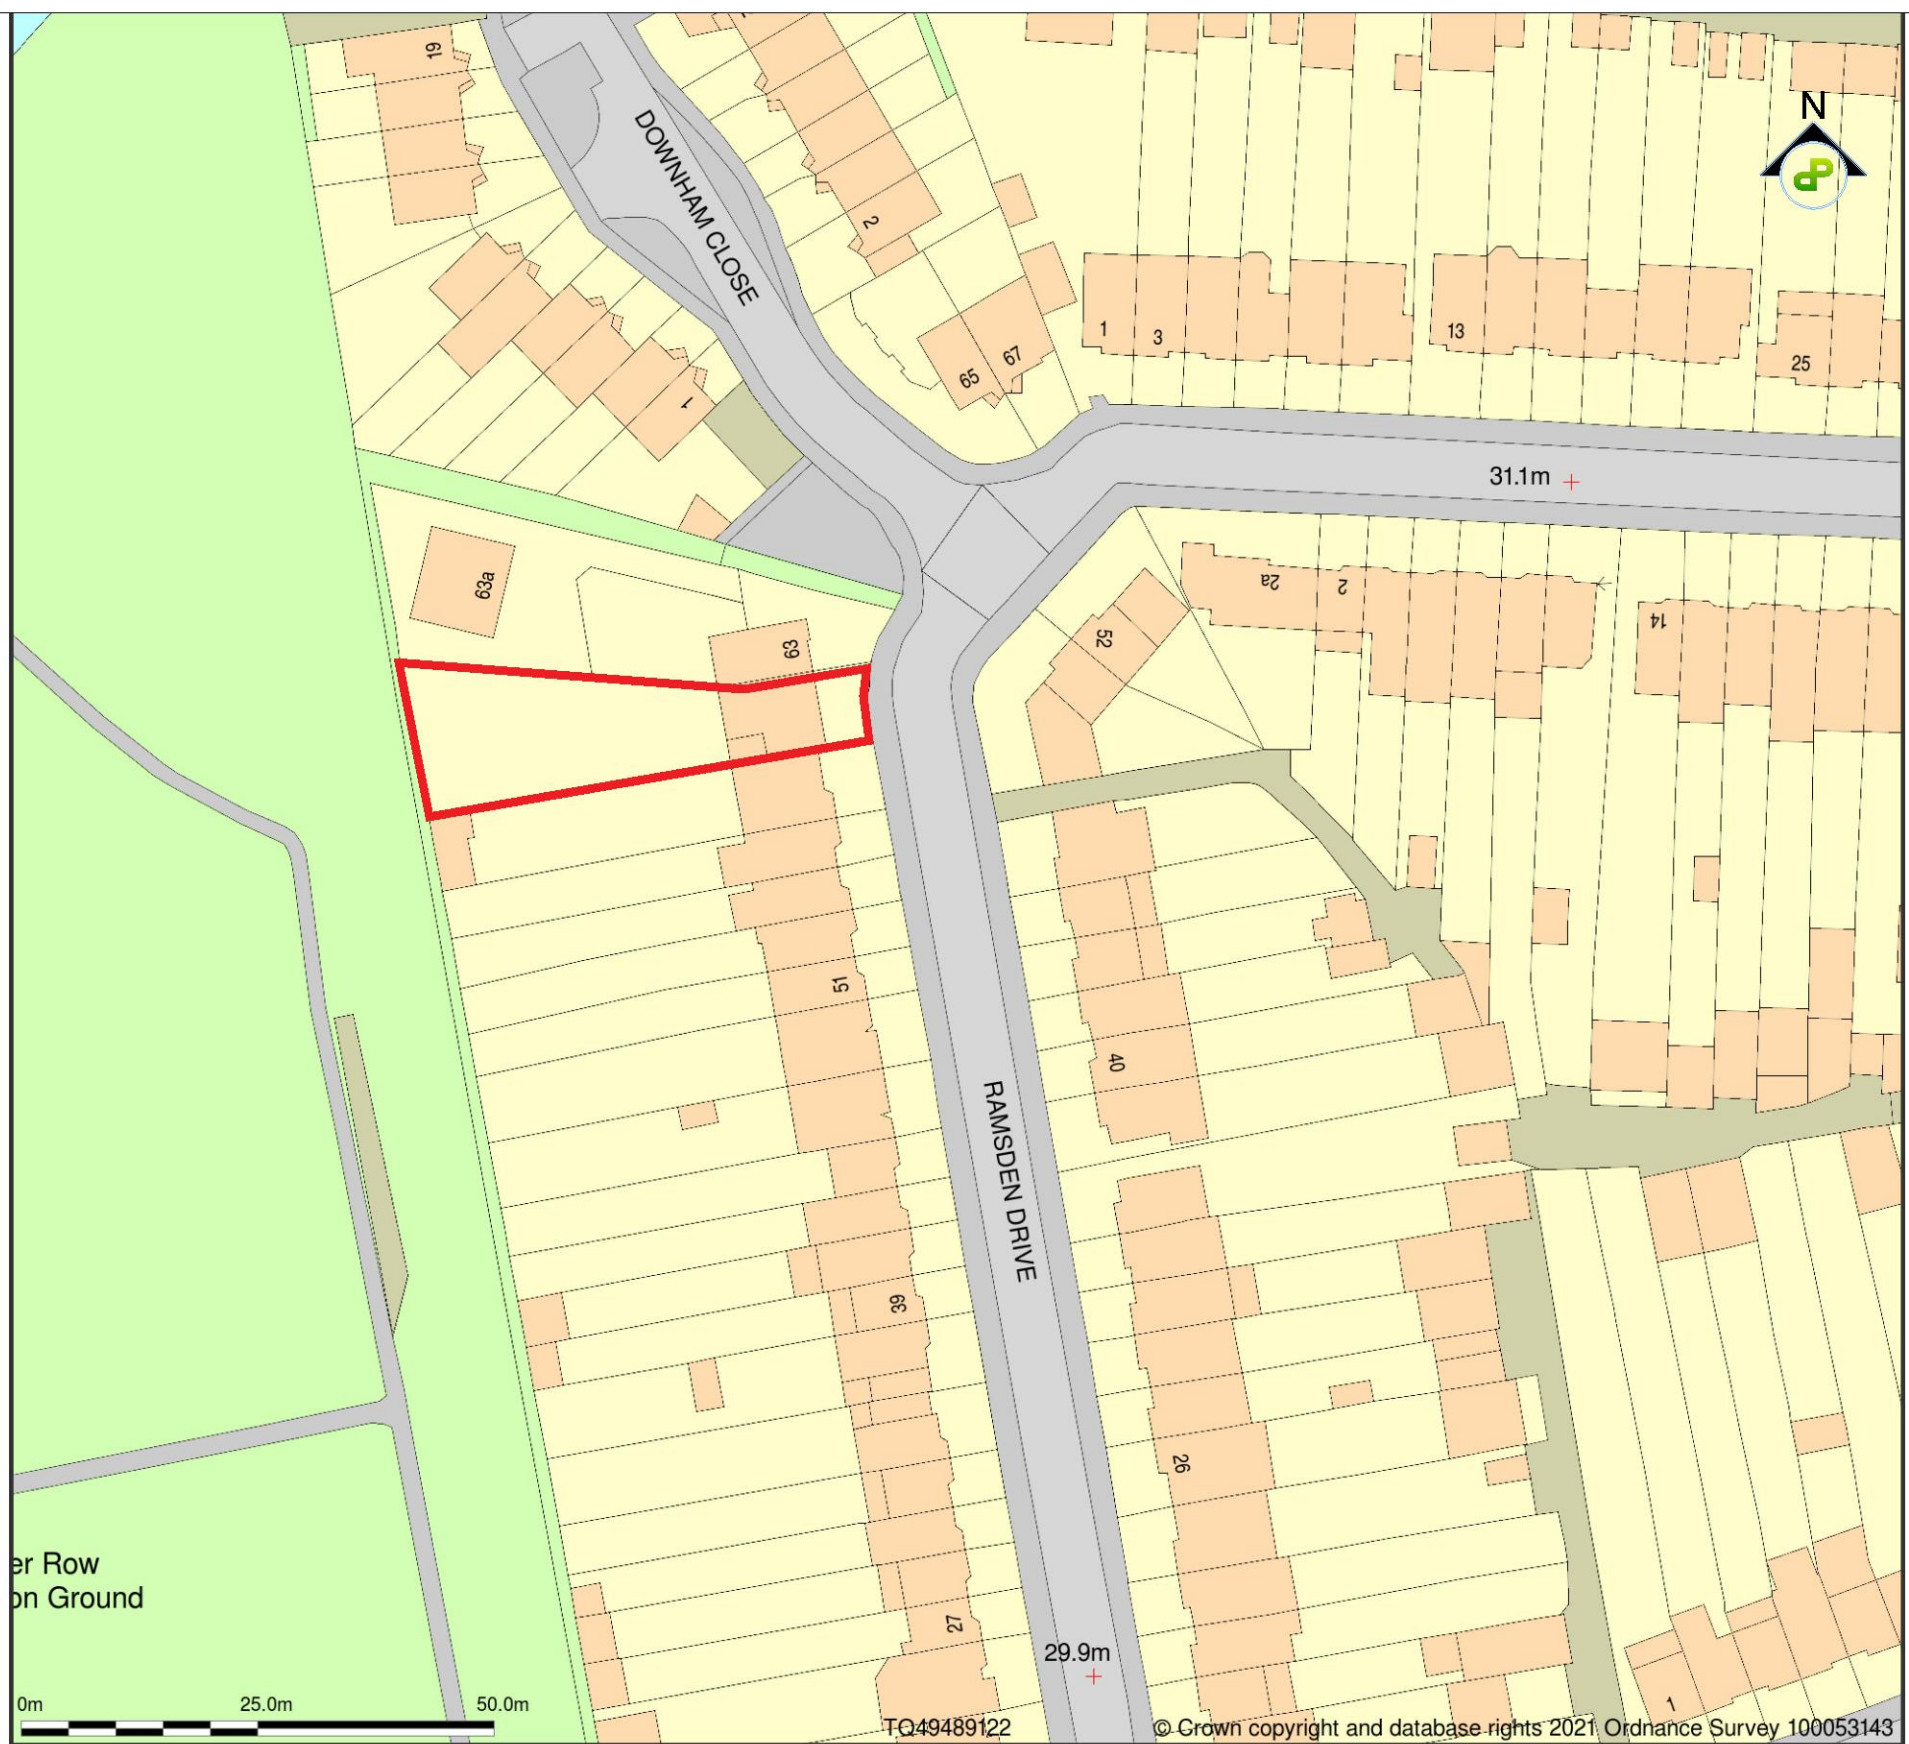

Location Plan
Scale 1:1250

Application No: P1694.21

PROJECT: Mr Daniel Ablitt 61 Ramsden Drive, Collier Row RM5 2NL	
DRAWING TITLE: Existing Location Plan	
SCALE: As Indicated	SHEET SIZE: A3
DRAWN: TMcL	DATE: Sept 2021
DRAWING NUMBER: PL-001A	