


20. Huntsmans Drive, Upminster, Havering, RM14 3YU

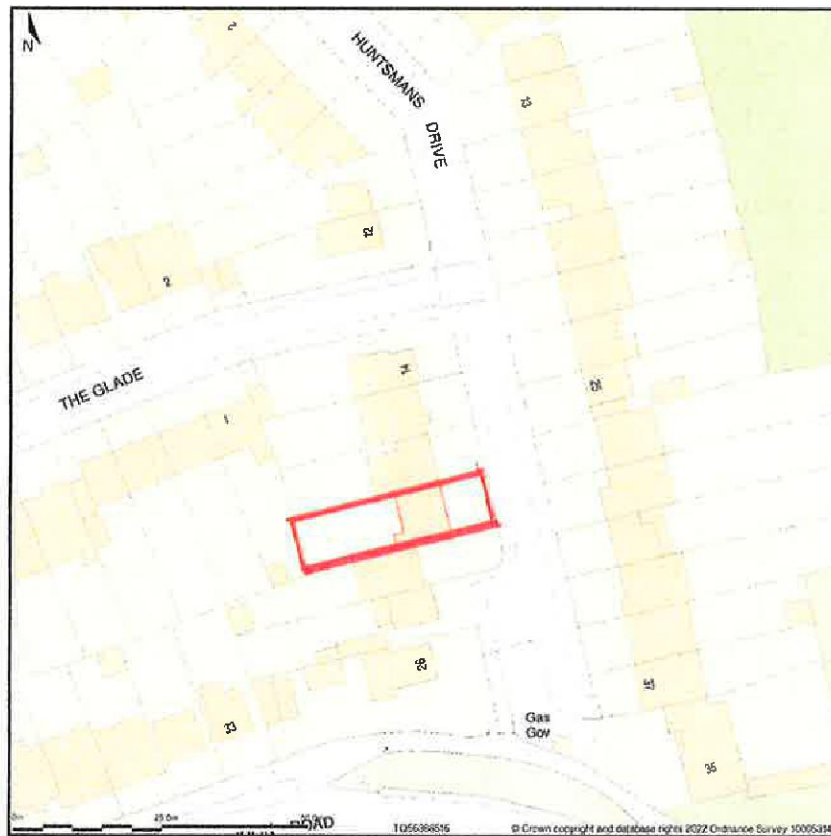

LOCATION PLAN (Scale 1:1250)

PLANNING & BUILDING
CONTROL SERVICES

Received 19 JAN 2022

22

File No.

Client G Barrett		Address 20 Huntsmans Drive Upminster RM14 3YU	Title Single storey & part 2 storey rear extension First floor side extension over existing garage Location Plan
Drawn By: J. Bayford	Date: Jan 2022	Scale: 1:1250	Drawing No. HD/01