




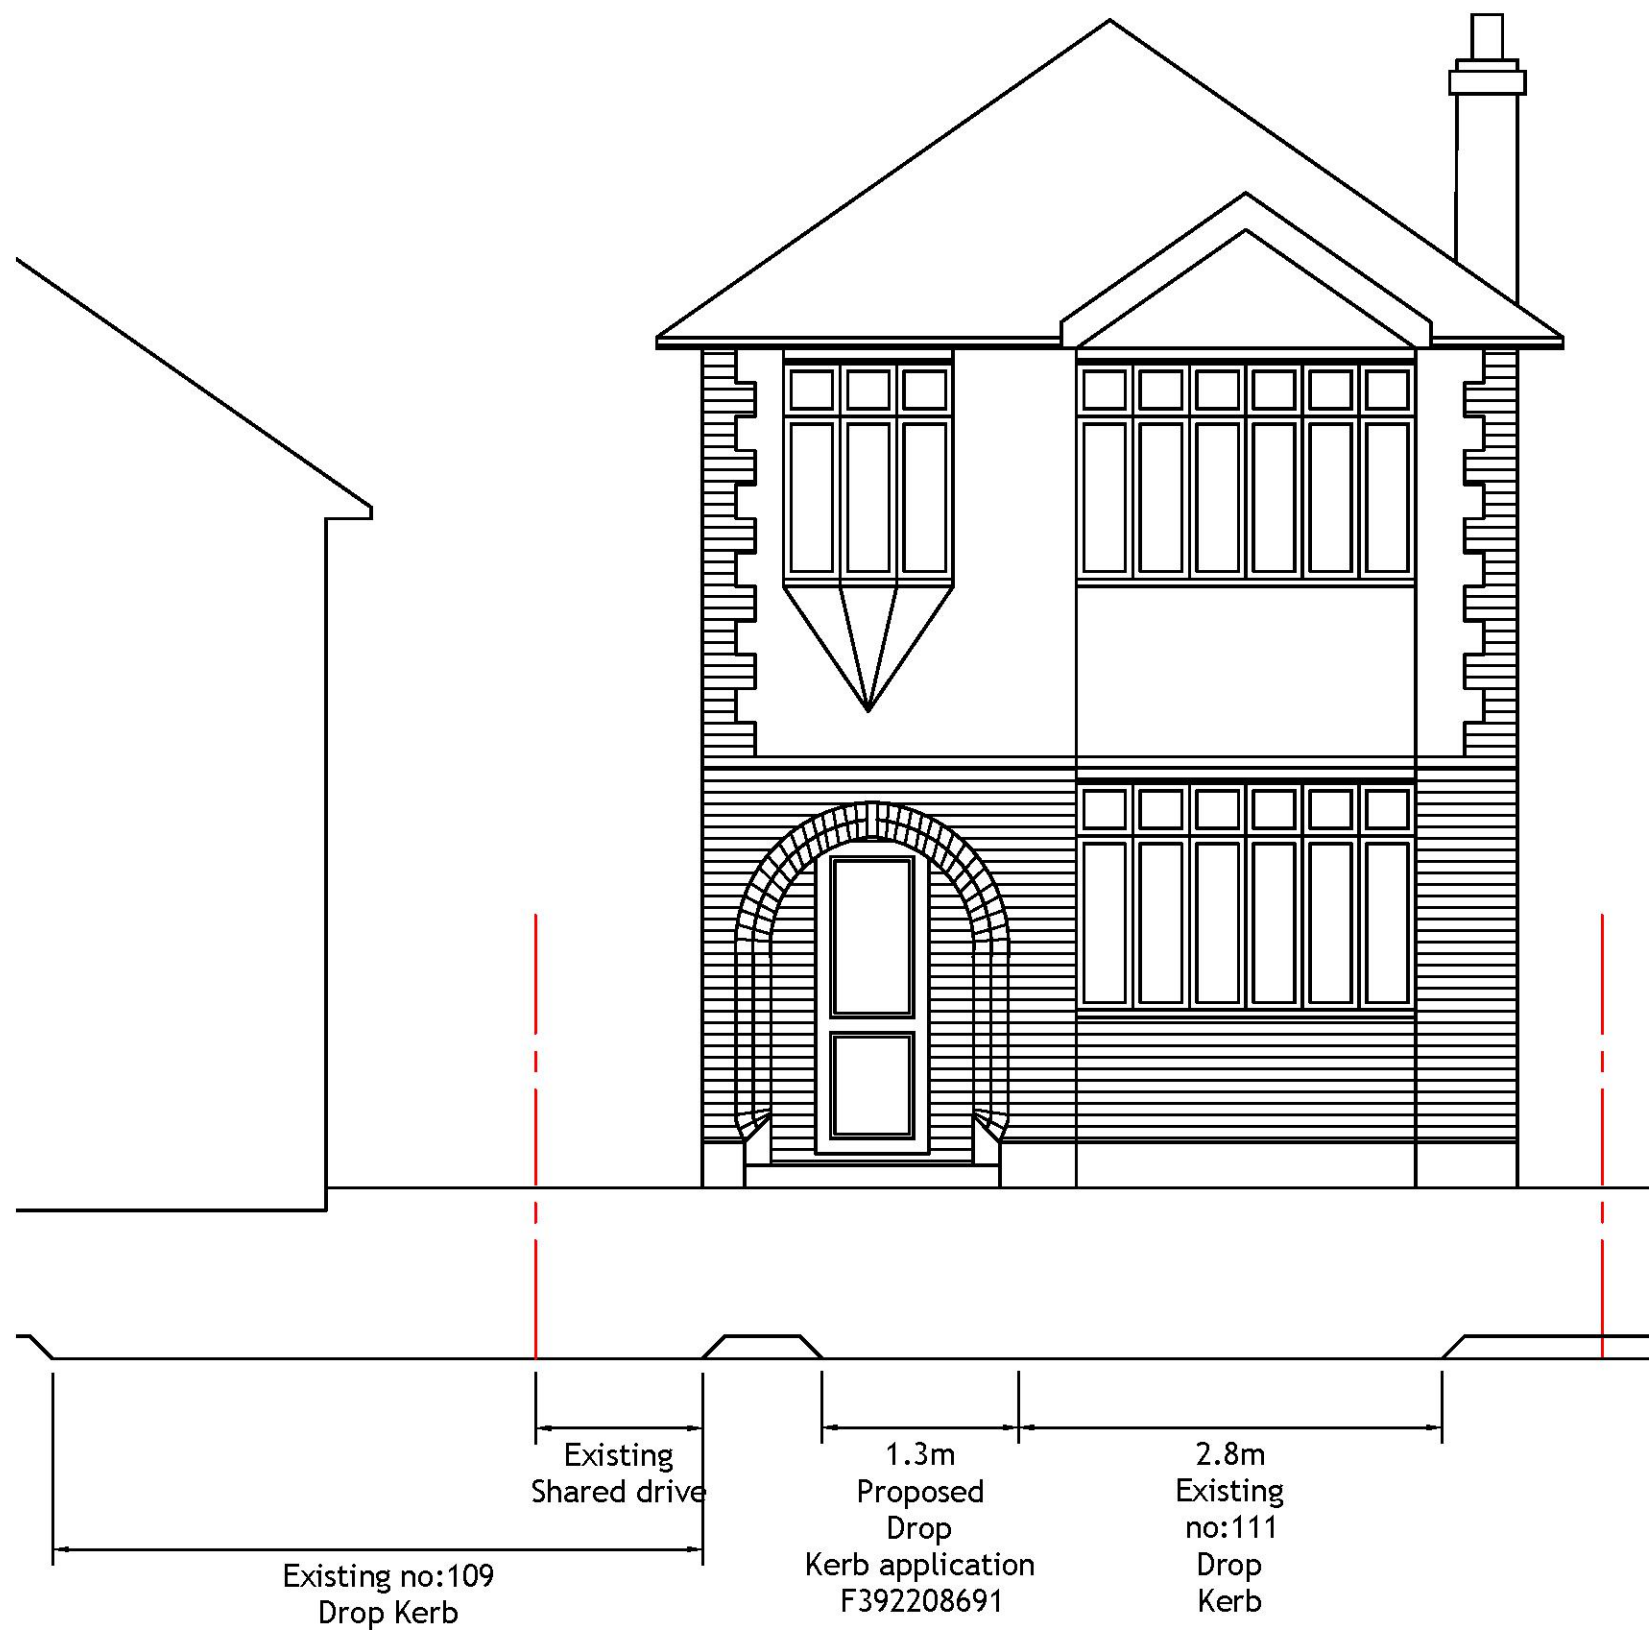

Indicative Street Elevation
Proposed Elevation
@ 1:50

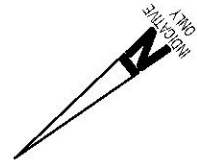

Proposed Block Plan
@ 1:200

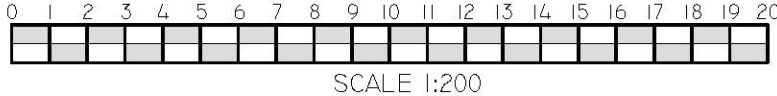

Revisions		
Rev	Description	Date
A	Red line updated	FEB22/TR
B	Scale bar updated	FEB22/TR

Project: 111 Suttons Lane Hornchurch Essex RM12 6RR			
Client: Mr Muhib			
Drawn by	Date	Scale	Dwg Size
TR	JAN'22	Various	A2
Drawing: Proposed Highways			
Job No:	1990	Dwg No:	200B

© COPYRIGHT. THIS DRAWING CAN ONLY BE USED OR REPRODUCED WITH THE CONSENT OF THE ARCHITECT. ALL QUERIES TO BE REFERRED TO THE ARCHITECT FIGURED DIMENSIONS TO BE TAKEN IN PREFERENCE TO SCALED