


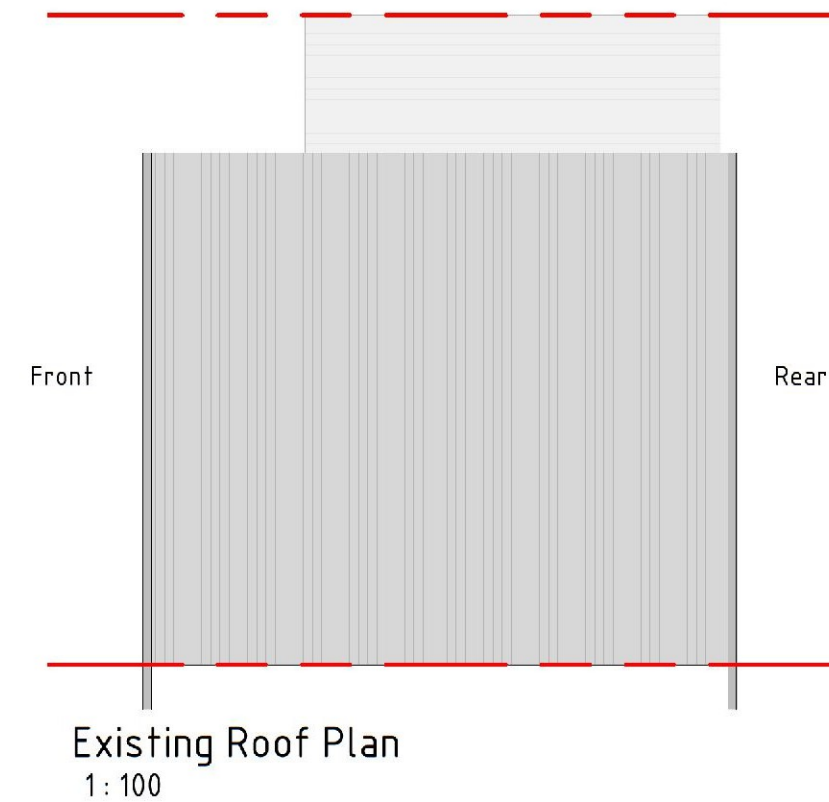


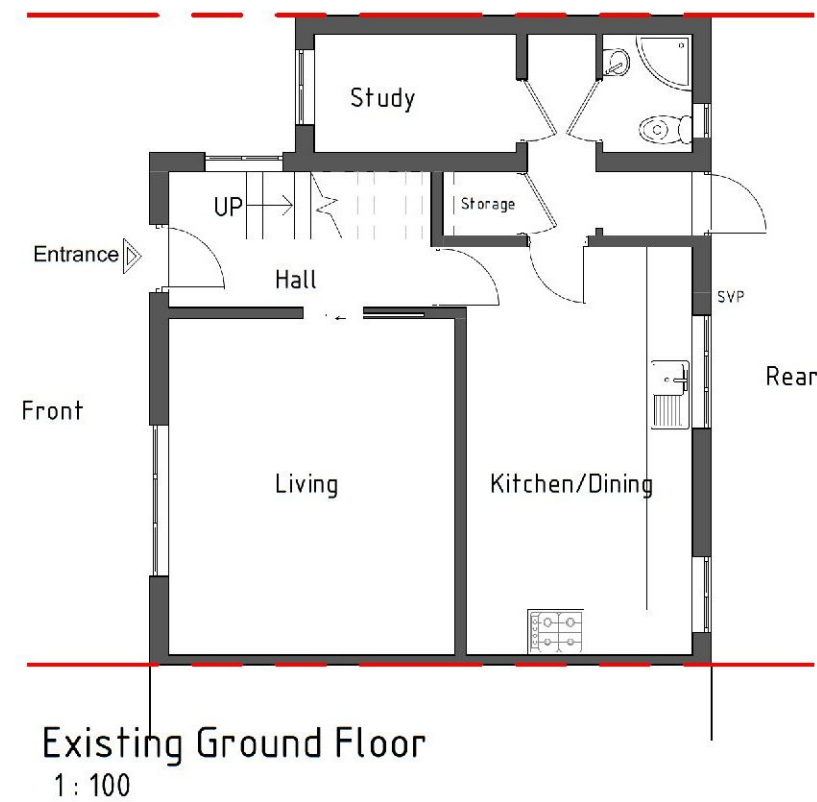


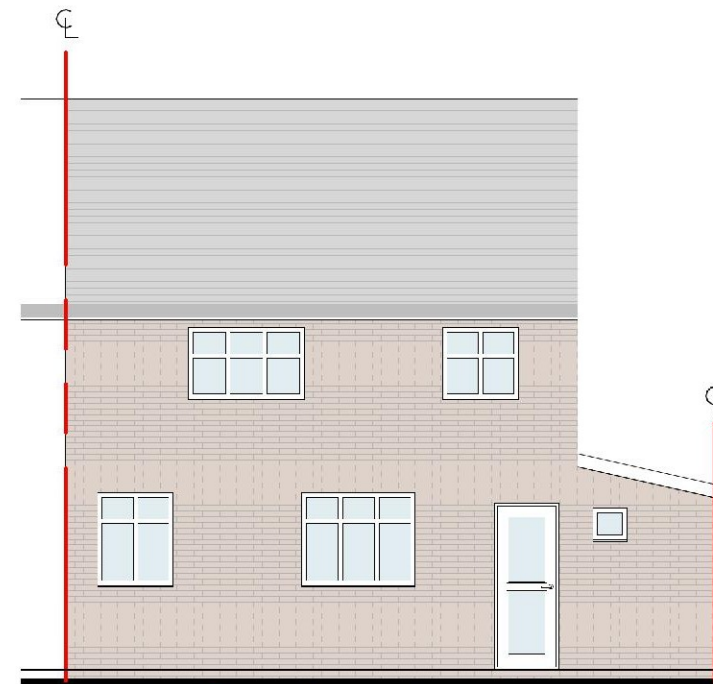


Existing Rear Elevation
1 : 100

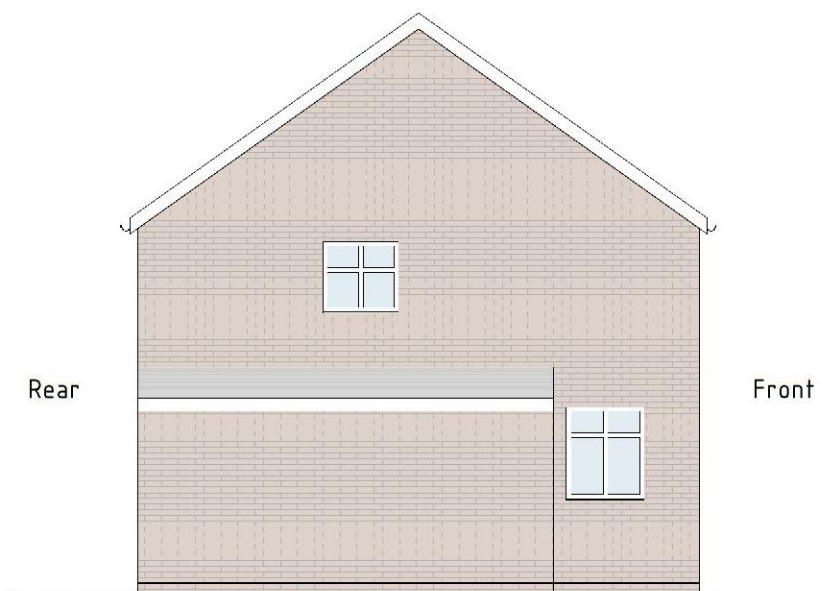


Existing Side Elevation
1 : 100

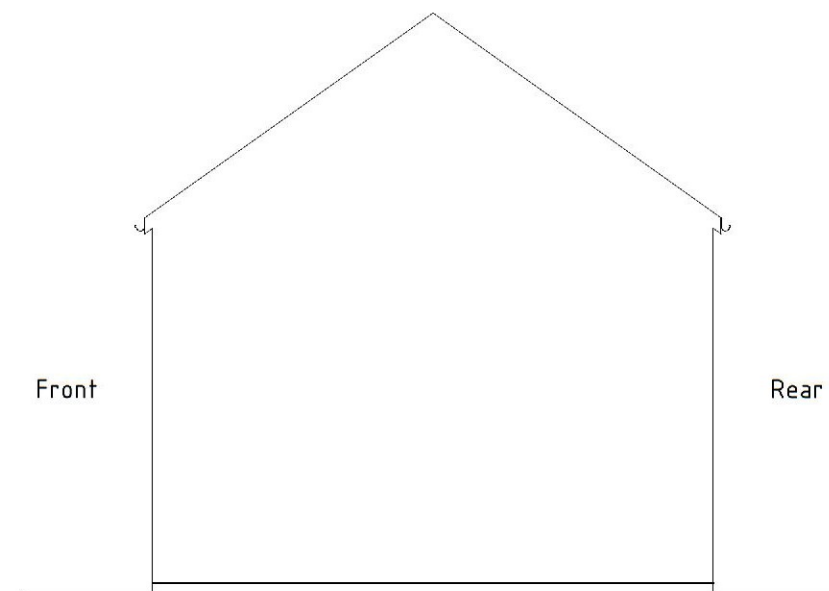

Existing Side Elevation
1 : 100

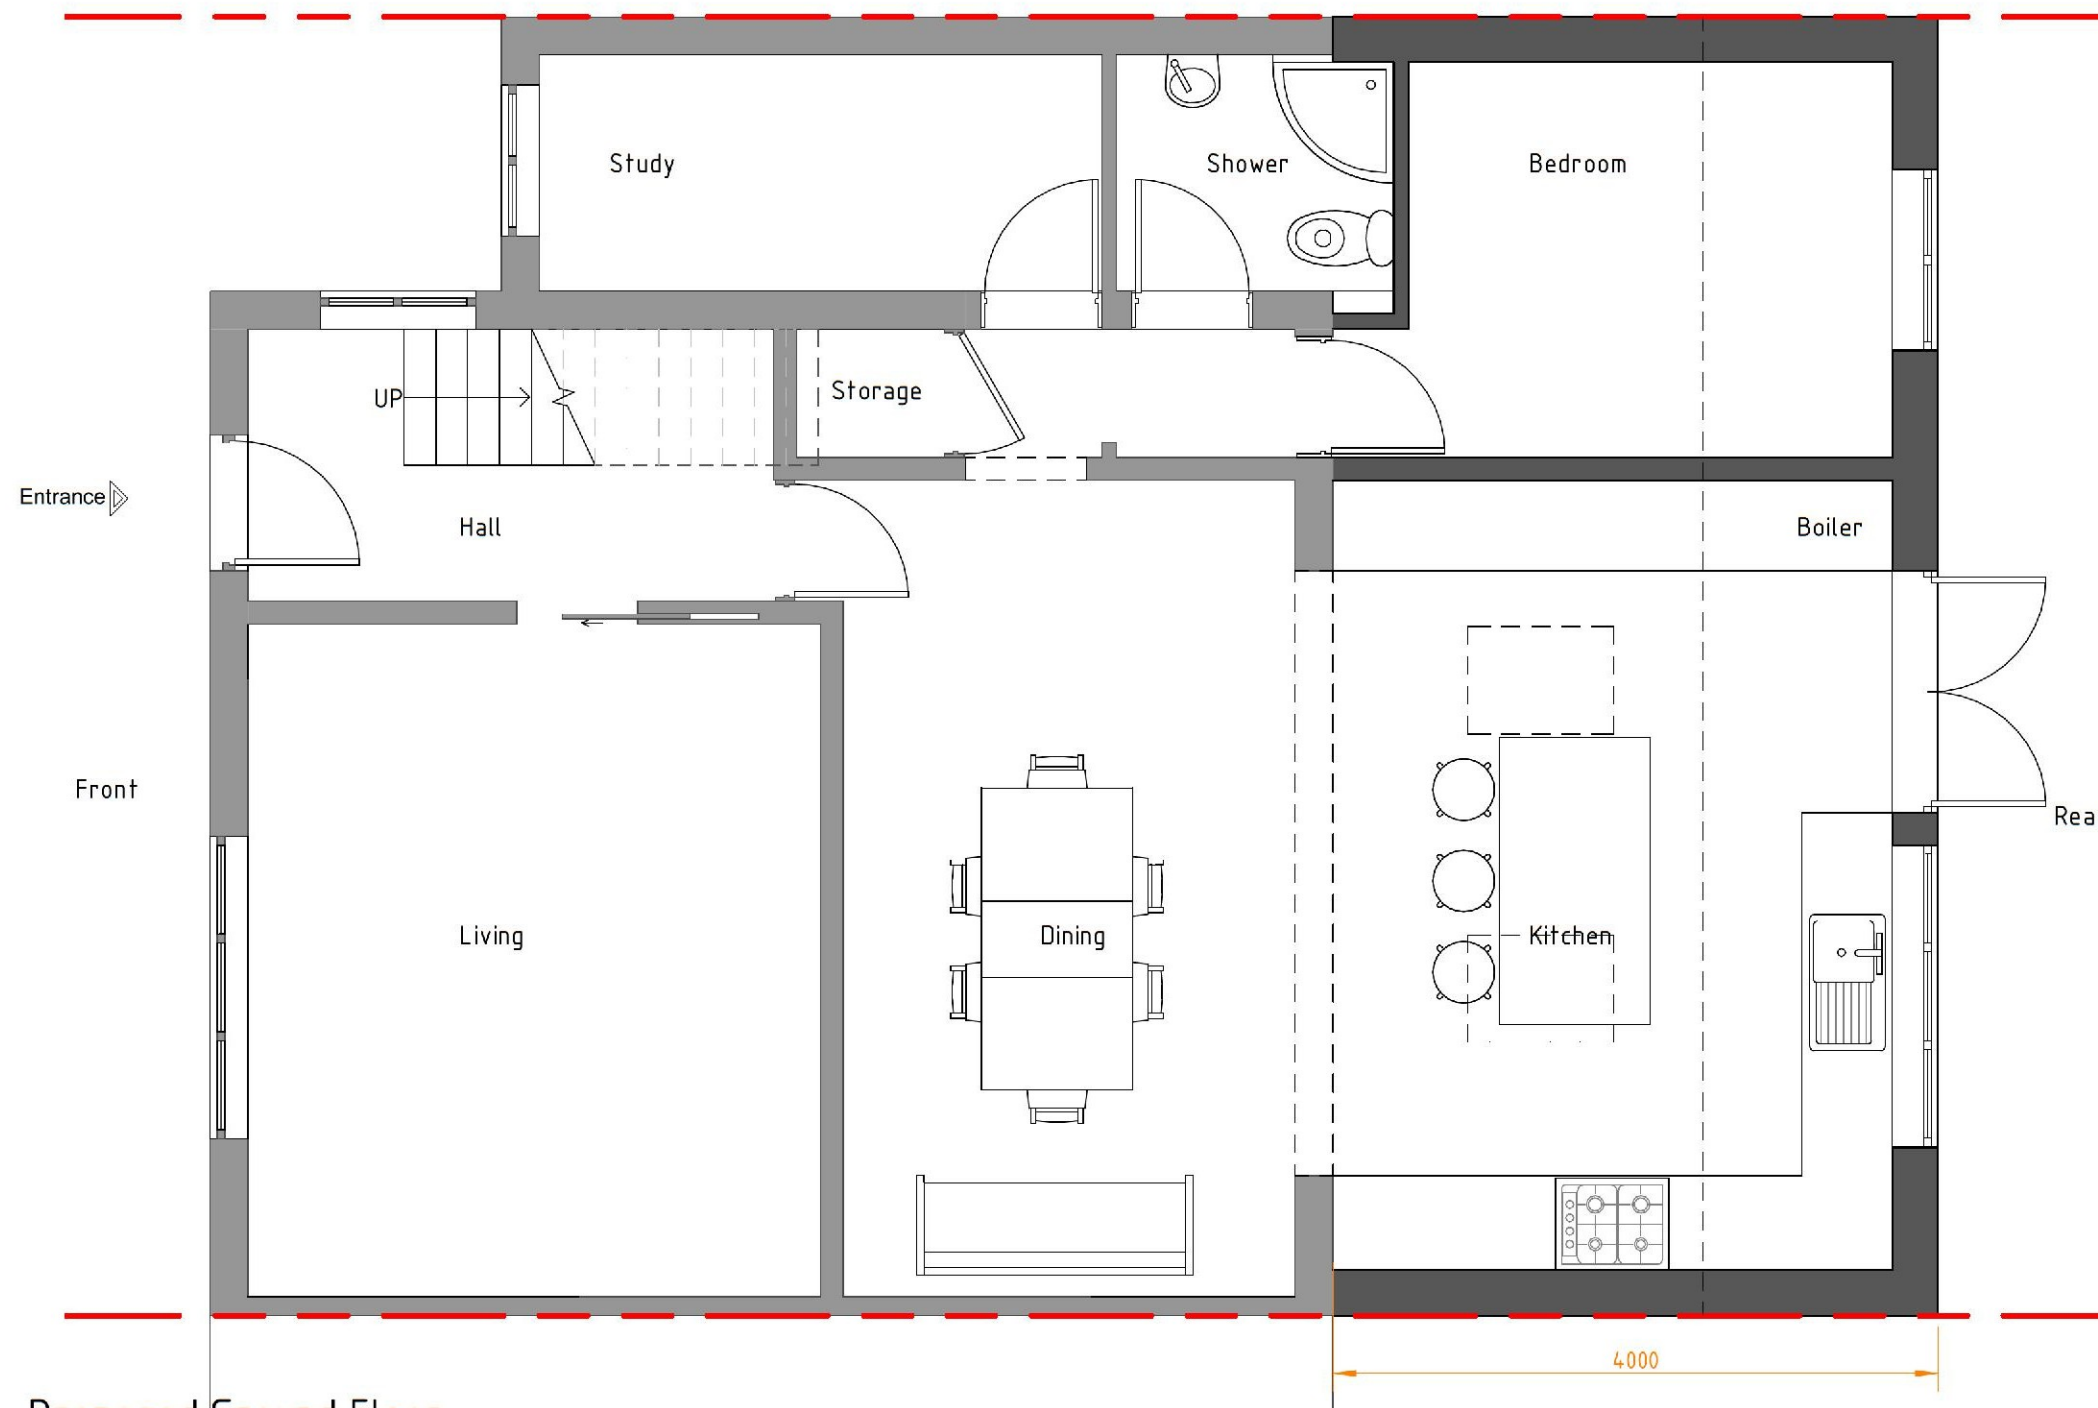

Proposed Ground Floor
1 : 50

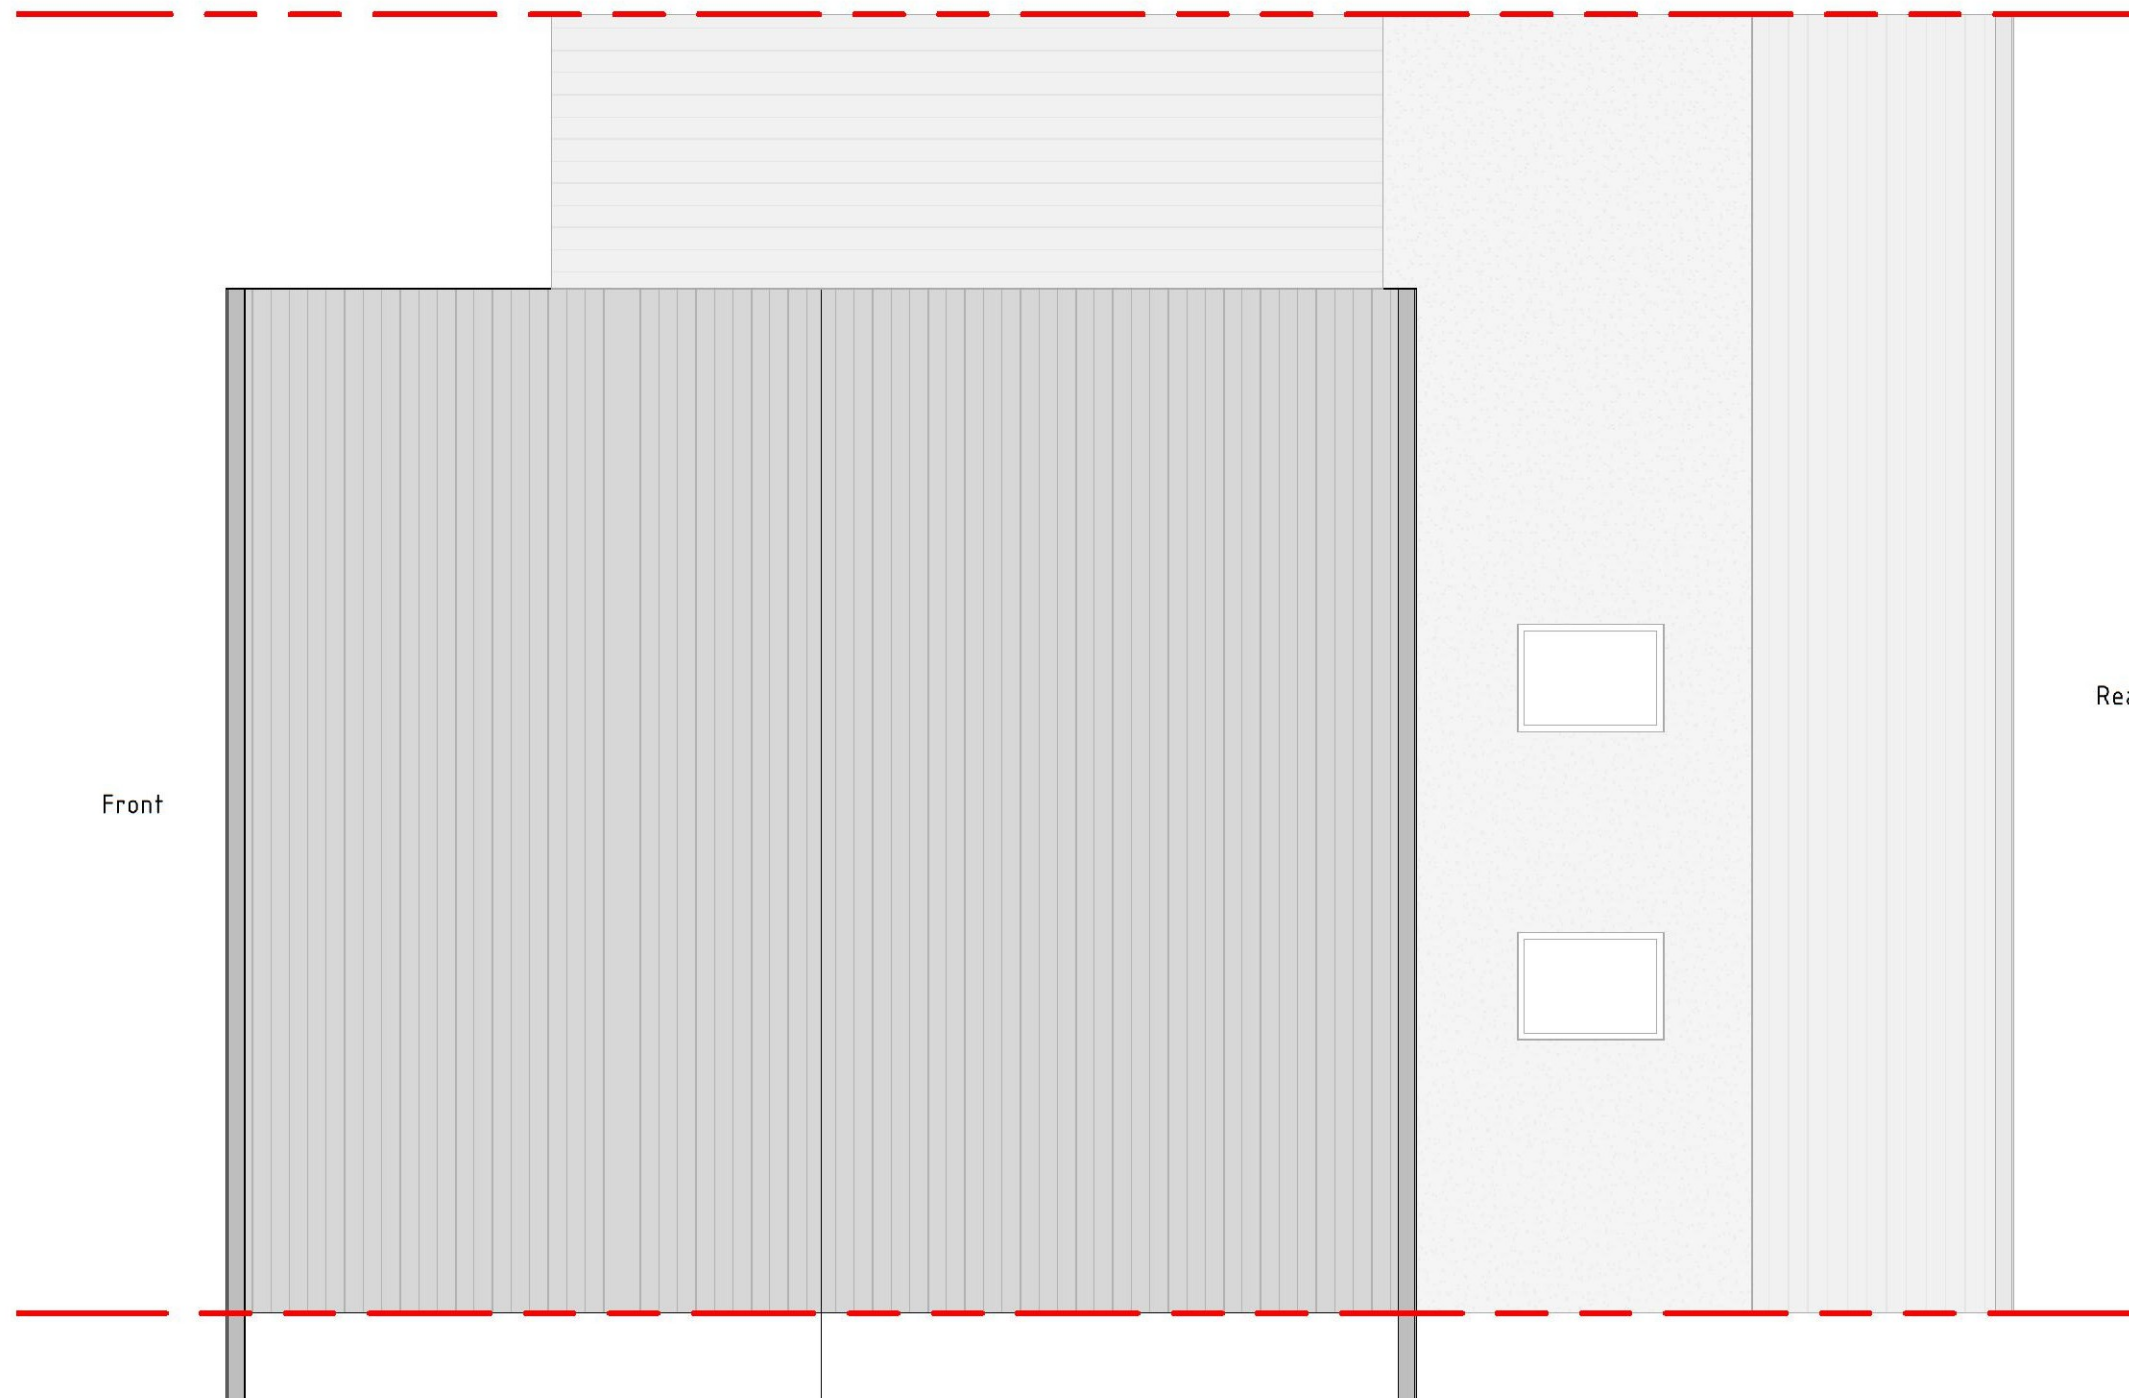


Proposed Roof Plan
1 : 50


Purpose: Planning	Description	Sheet Name	Project No:	Sheet No:	Contact info:
Scale: 1 : 50 @A3 Date: Sep 2021	Proposed 4m single storey rear extension at 37 Chippenham Road, RM3 8HJ	Proposed Plan	21305	PL05	e-mail: info@divi-design.co.uk tel: 0203 488 2828 web: www.divi-design.co.uk Kemp House, 152 City Road London, EC1V 2NX



Proposed Rear Elevation
1:50

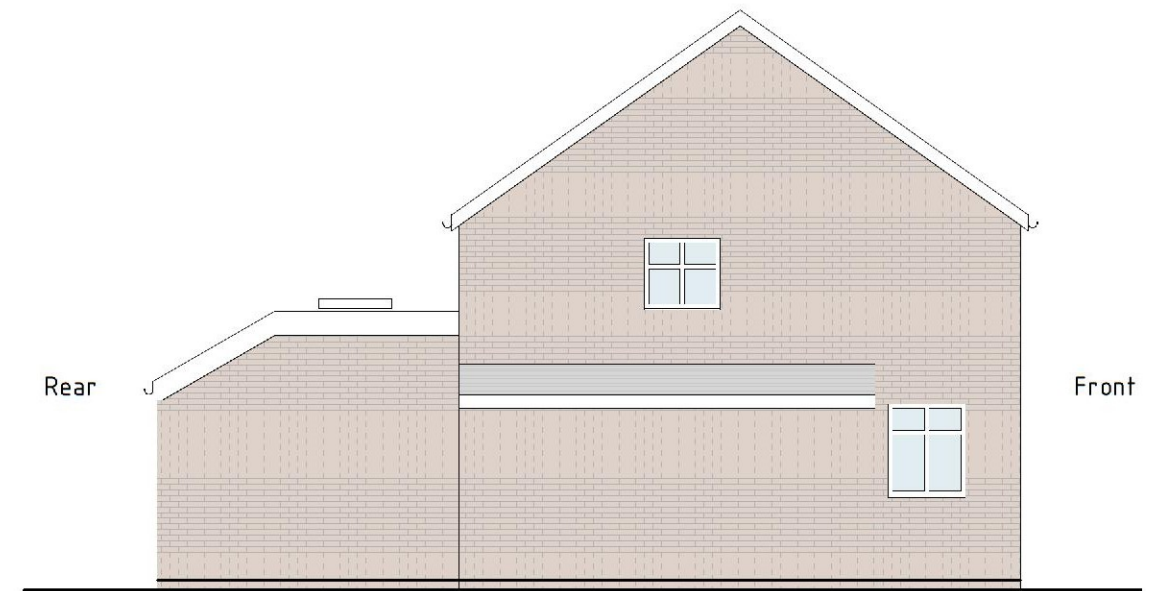

Proposed Side Elevation
1:100

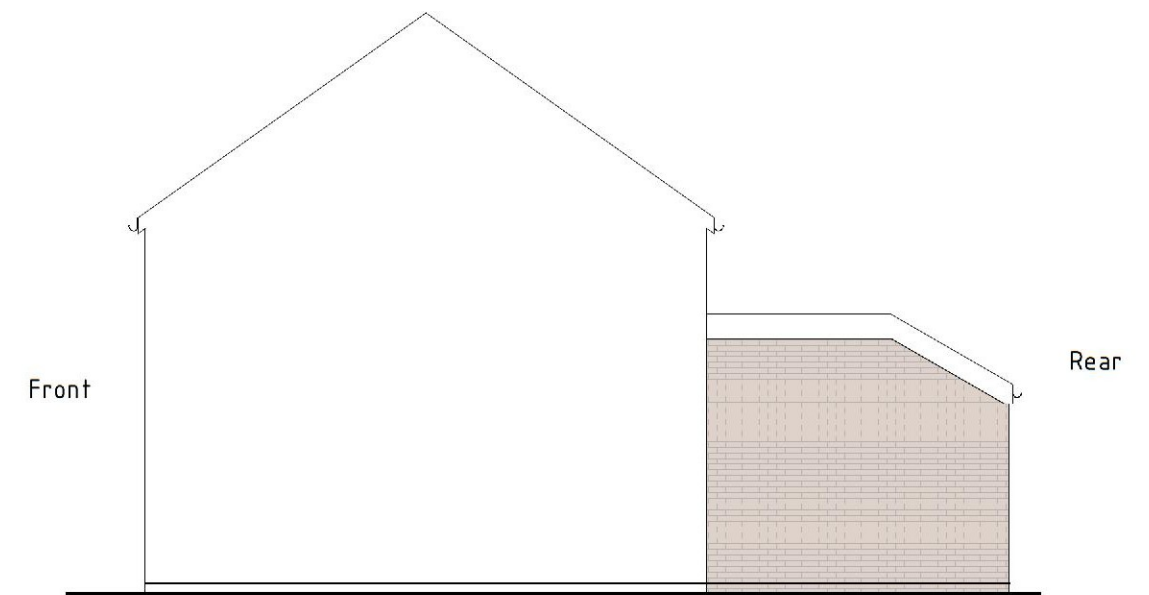

Proposed Side Elevation
1:100