


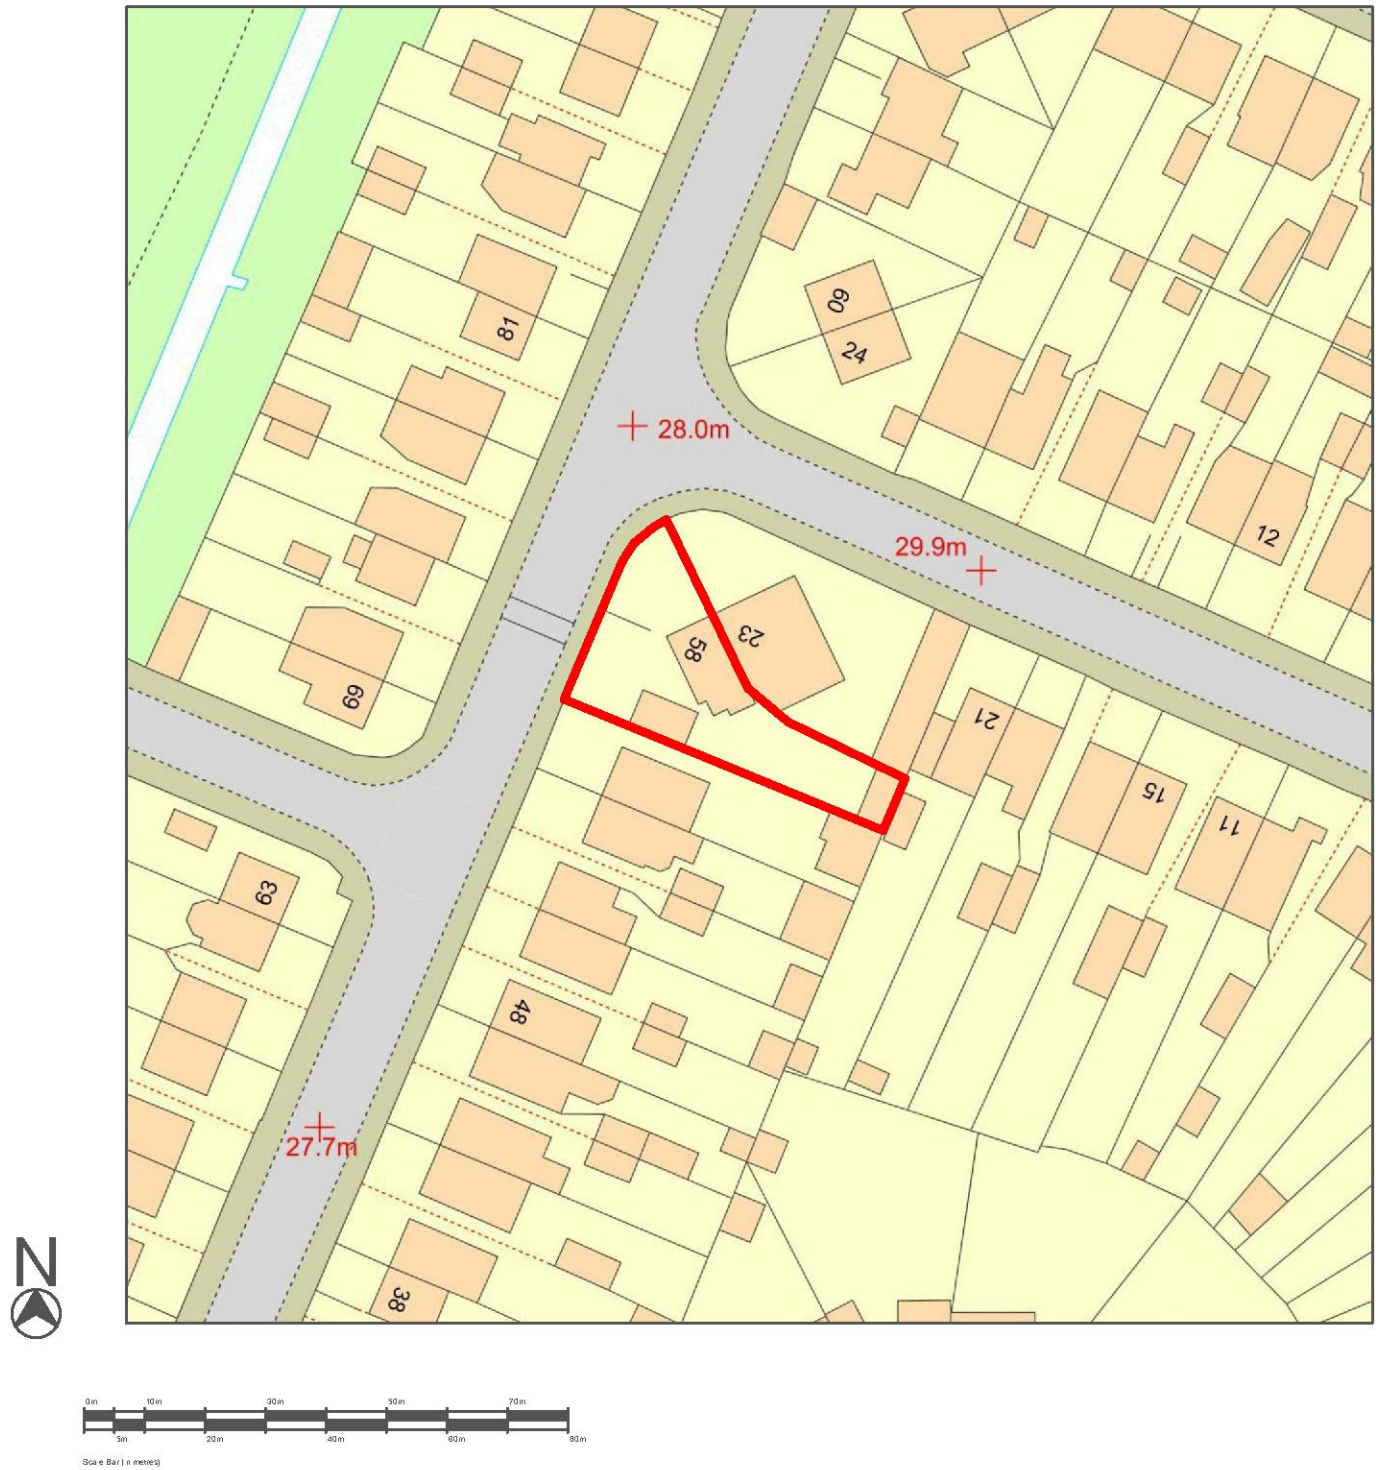

Revision Notes

Charles Baxter Ltd

helping take your project to the next level

2 Mummery Court, Palmers Forest, Faversham, Kent, ME13 0ES.
Mobile 07976 899381

Client Mr & Mrs Gecas

Project Title
Rear Extension

Title
Location Plan

Scale
1:1250 @ A3

Drawn by
CHB

Checked by
CHB

Project
GEC

Date
2021/07/24

Drawing Number
GEC-CBL-ZZ-DR-A-100 Rev