




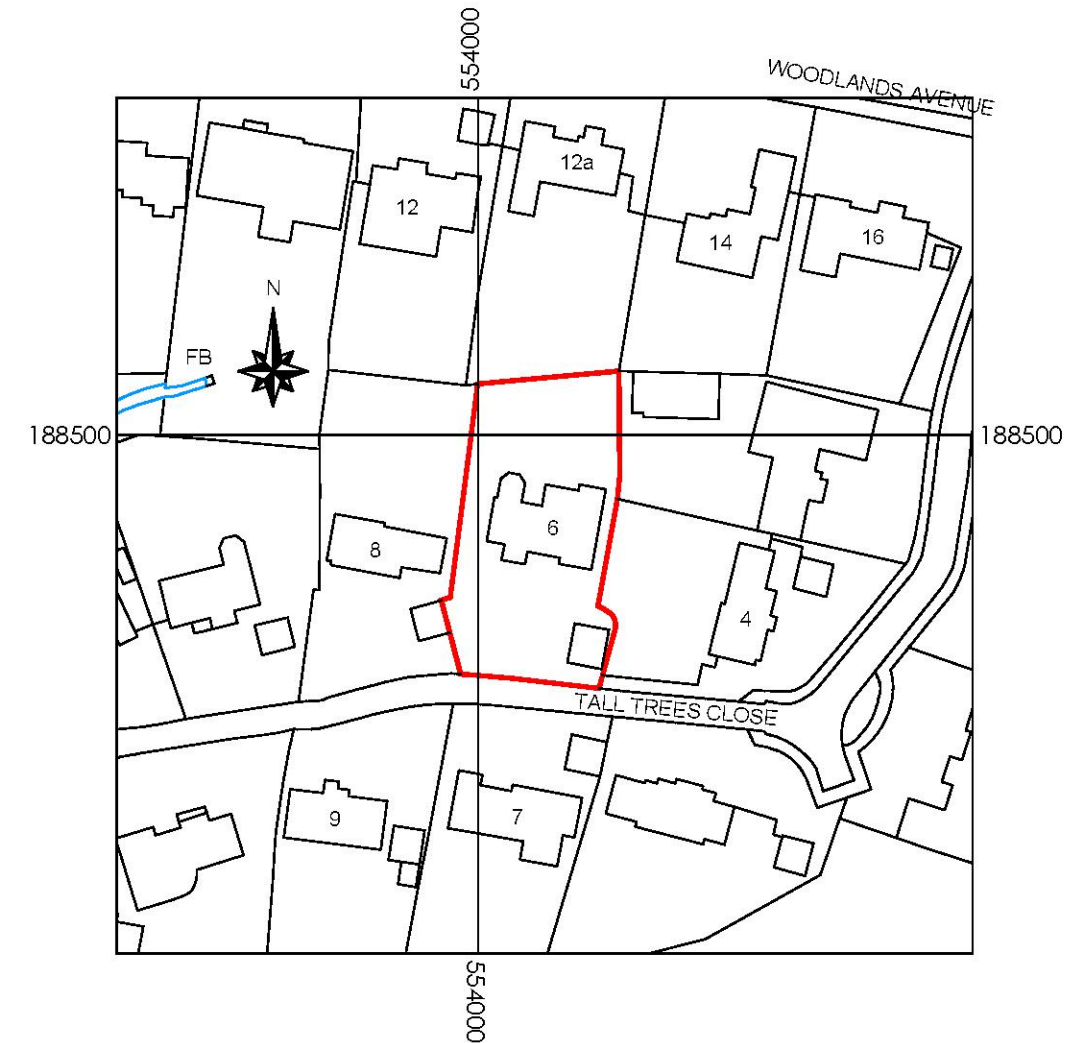

BLOCK PLAN (1:500)

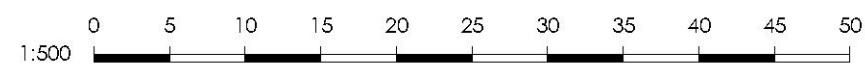

SITE LOCATION PLAN (1:1250)

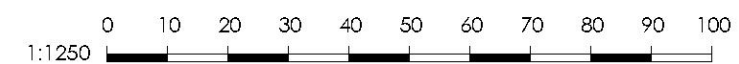

NOTE :

No roads, footpaths or other public rights of way are known to adjoin or cross the site other than those shown on this site location plan

It is not intended to lop or fell any trees in order for the development to take place

DRAWN ian robinson 217 Perry Street Billericay Essex CM12 0NZ Tel: (01277) 631556		 registered LABC Partner Authority Scheme
CONTRACT TITLE 6 TALL TREES CLOSE HORNCHURCH ESSEX RM11 2QR		
DRAWING TITLE SITE LOCATION AND BLOCK PLANS		
SCALE 1:1250 & 1:500 @ A3	DATE AUG. 2021	
DRAWING NUMBER 101	REVISION	