




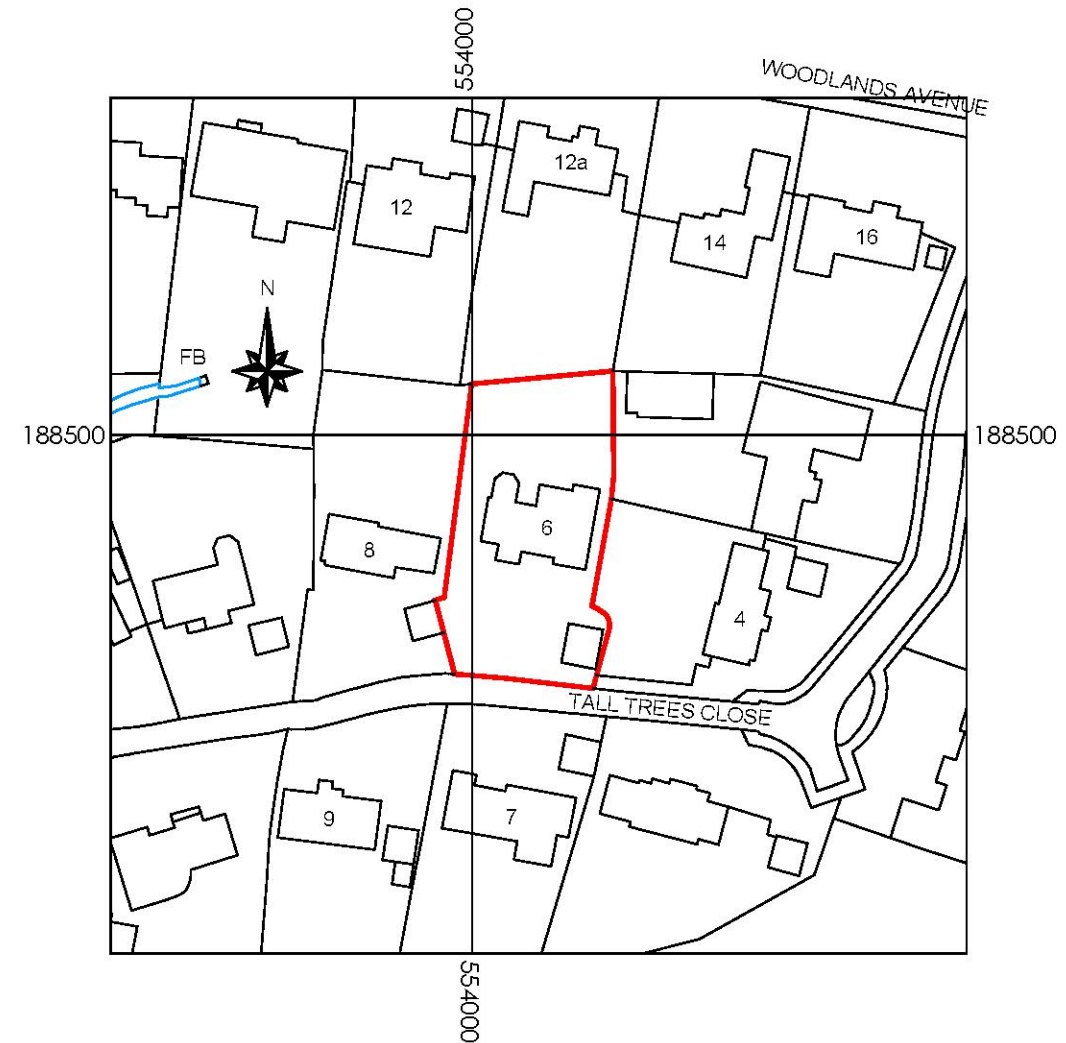

BLOCK PLAN (1:500)

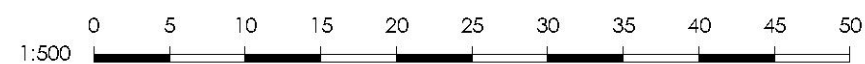

SITE LOCATION PLAN (1:1250)

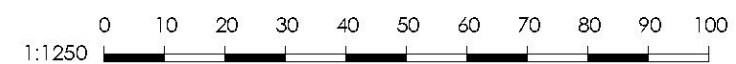

NOTE :

No roads, footpaths or other public rights of way are known to adjoin or cross the site other than those shown on this site location plan

It is not intended to lop or fell any trees in order for the development to take place

Rev. A Dimensions to flank boundary added. Apr. 2022

DRAWN **ian robinson**
217 Perry Street
Billericay
Essex CM12 0NZ
Tel: (01277) 631556

registered LABC
Partner Authority Scheme

CONTRACT TITLE
6 TALL TREES CLOSE
HORNCHURCH
ESSEX RM11 2QR

DRAWING TITLE
SITE LOCATION AND BLOCK PLANS

SCALE 1:1250 & 1:500 @ A3 DATE AUG. 2021

DRAWING NUMBER 101 REVISION A