



WENTWORTH
DEVELOPMENTS LTD

12 HOG HILL ROAD
COLLIER ROW
ESSEX, RM5 2DH

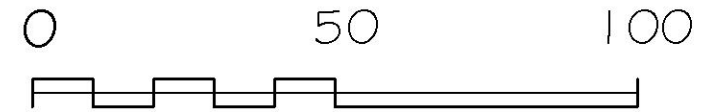

SCALE 1:1250

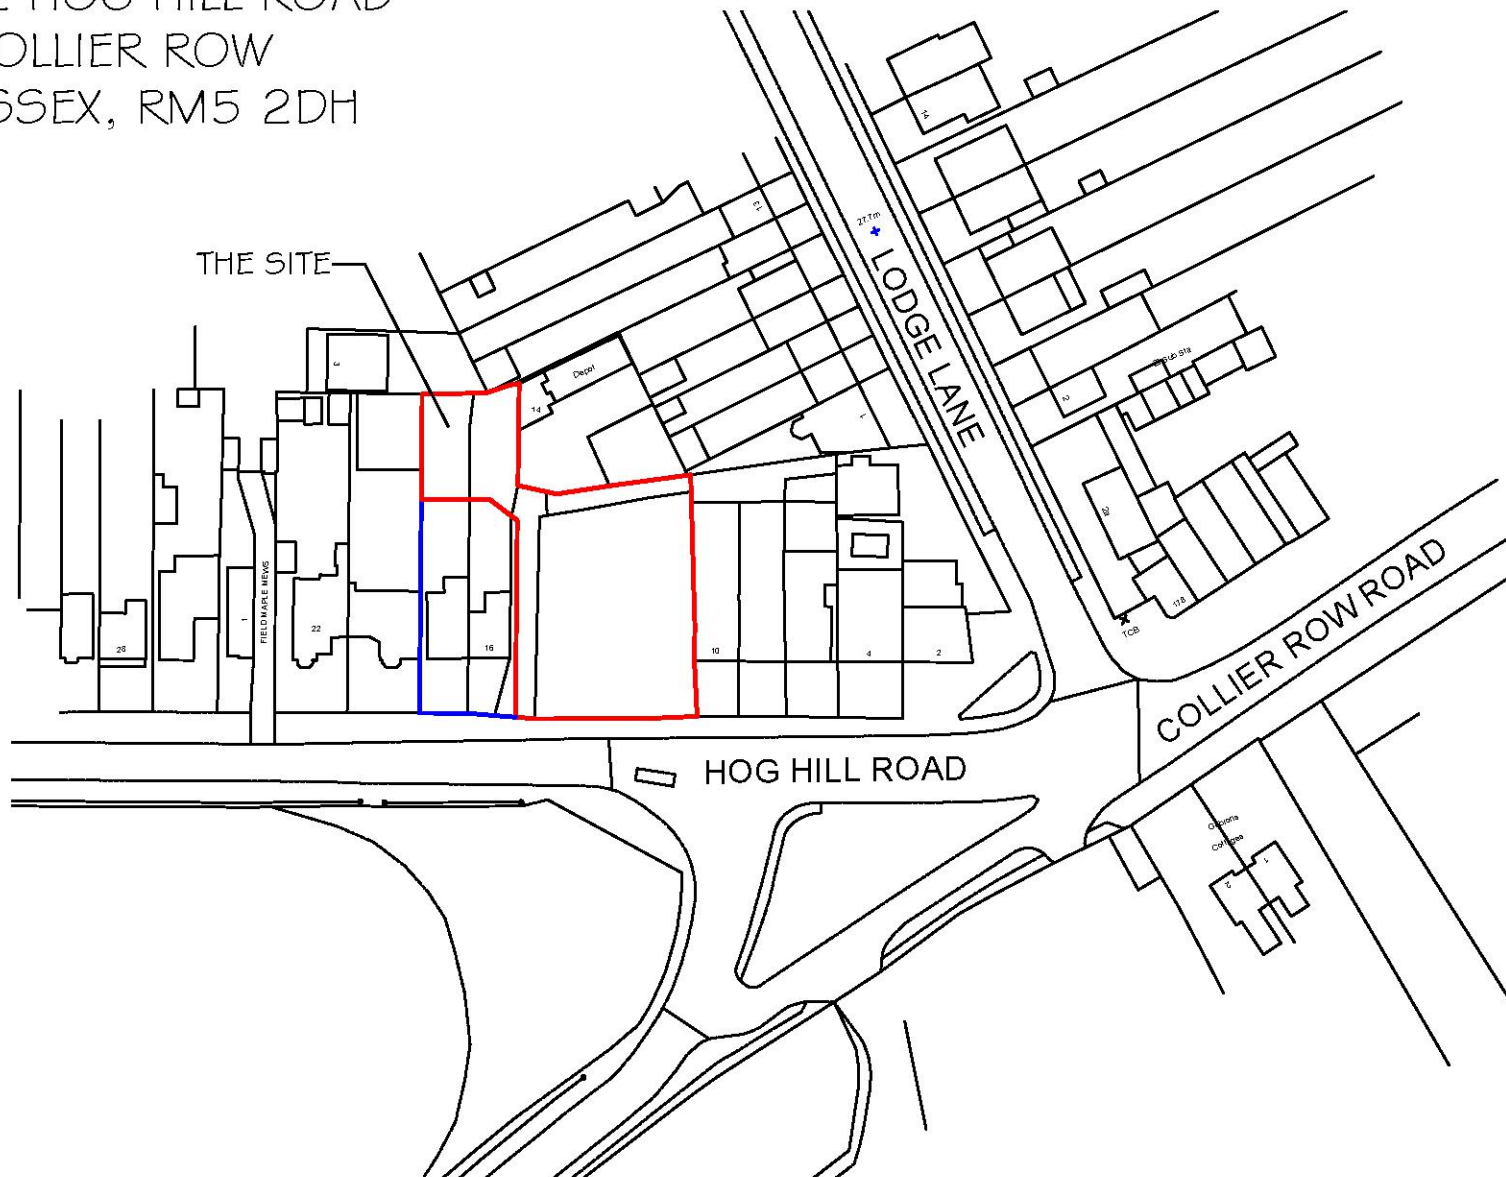

LOCATION PLAN 1:1250

